



THESE SHOP DRAWINGS ILLUSTRATE THE DETAILS OF THE STRUCTURAL TECHNOLOGIES / VSL POST-TENSIONING SYSTEM. THEY WERE PREPARED IN CONFORMANCE WITH THE STRUCTURAL DESIGN PROVIDED TO STRUCTURAL TECHNOLOGIES / VSL BY PROJECT OWNER OR ITS REPRESENTATIVE. STRUCTURAL TECHNOLOGIES / VSL TOOK NO PART IN THE PREPARATION OR REVIEW OF SAID STRUCTURAL DESIGN AND STRUCTURAL TECHNOLOGIES / VSL DISCLAIMS ANY LIABILITY FOR IT. THE STAMP OR SEAL OF A STRUCTURAL TECHNOLOGIES / VSL EMPLOYEE ON THESE SHOP DRAWINGS IS GIVEN TO THE TRANSFER OF THE FORCES REQUIRED BY THE ENGINEER OF RECORD ON THE STRUCTURAL DRAWINGS, AND NOT TO THE ADEQUACY OF THE STRUCTURAL DESIGN, NO WARRANTY, EXPRESSED OR IMPLIED, AS TO THE ADEQUACY OF THE STRUCTURAL DESIGN IS MADE BY VIRTUE OF ANY SUCH STAMP OR SEAL.

PLOT DATE/TIME: 26Feb2018 8:53 AM FILE NAME: A315 NCS 6-31 Overall Flexible Filler System.dwg

ELECTRONIC FILE LOCATION: I:\VSL System Drawings\Work In Progress Drawings\Florida DOT Test\2017\NCS 6-31 Flexible Filler Submittal

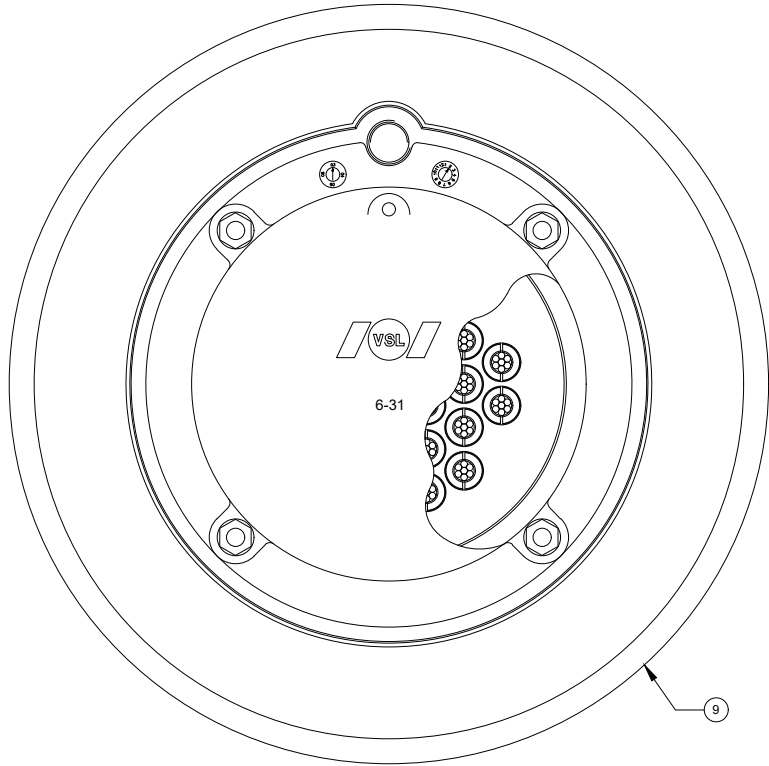

END VIEW

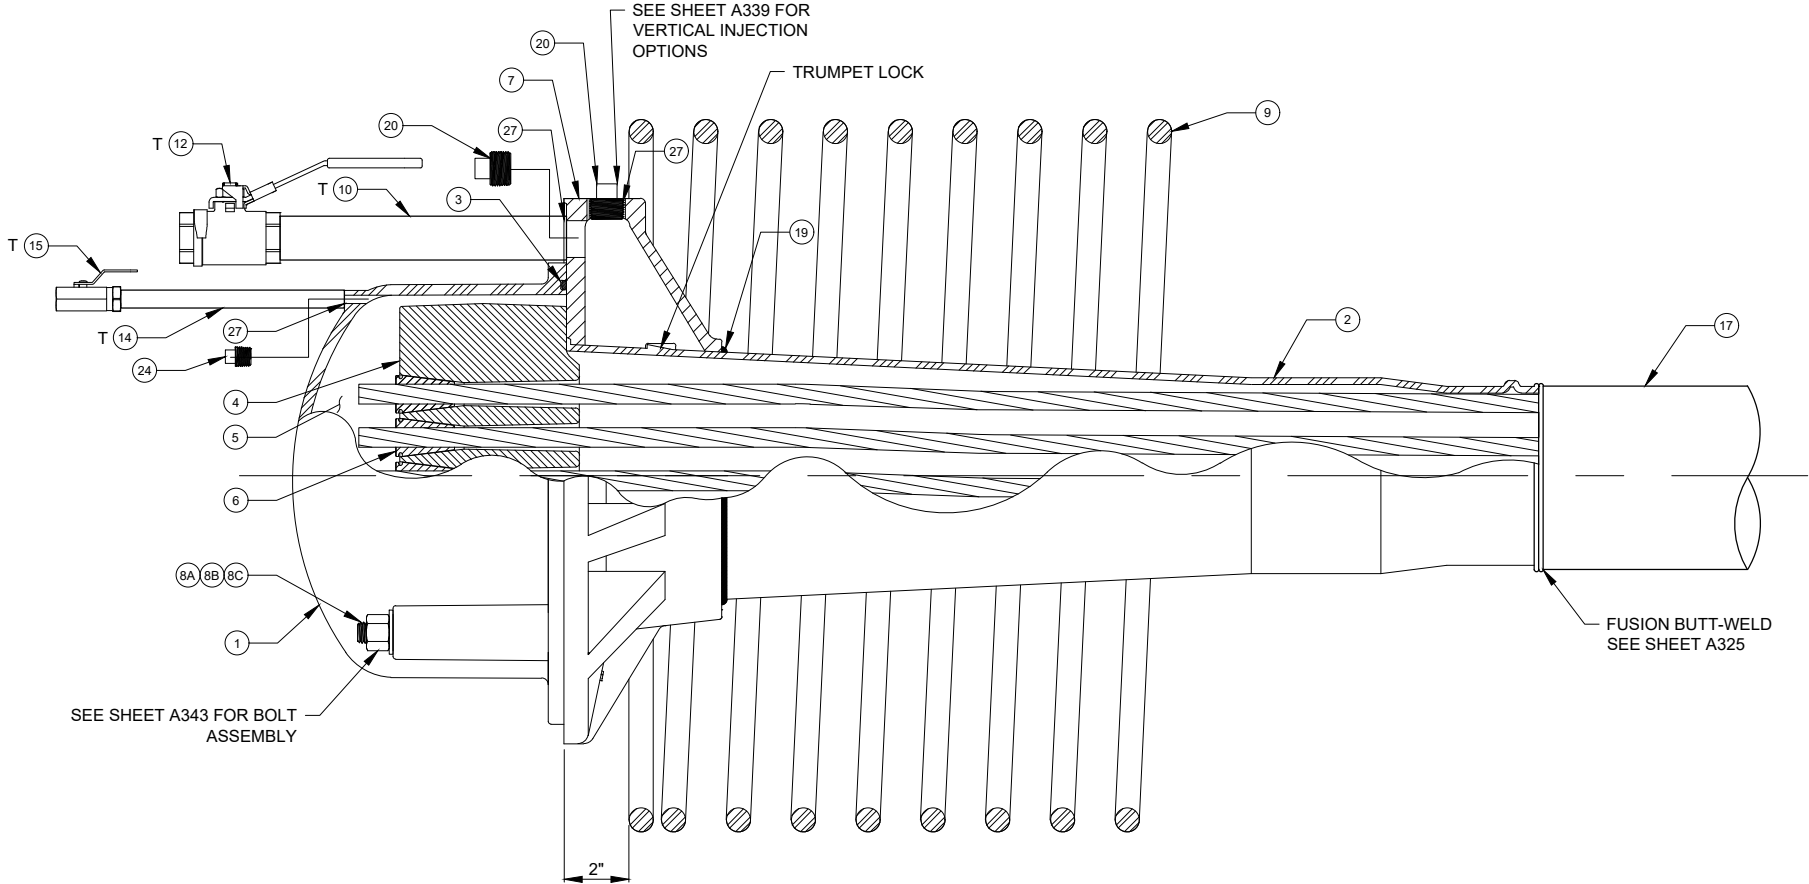

ELEVATION VIEW

NOTE: ITEMS MARKED WITH A "T" ARE TEMPORARY AND ARE NOT A PERMANENT PART OF THE SYSTEM.

| ITEM | QTY   | DESCRIPTION                                        | MATERIAL             | INVENTORY # |
|------|-------|----------------------------------------------------|----------------------|-------------|
| 1    | 1     | 6-31 ANCHORAGE CAP W/ 1/4" FRONT PORT              | ABS                  | 02GC63102   |
| 2    | 1     | NCS 6-31 TRUMPET                                   | POLYETHELYNE         | 02BP4436    |
| 3    | 1     | 6-31 ANCHORAGE CAP O-RING                          | HNBR                 | 02WX5042    |
| 4    | 1     | NCS 6-31 ANCHOR HEAD CAST                          | A536 GR80-55-06      | 02AH6031    |
| 5    | -     | FLEXIBLE FILLER                                    | FDOT APL             | -           |
| 6    | 19    | 1.6G WEDGE .6 1.77 W/GROOVE                        | AISI 11-L-17/12-L-14 | 02WG0008    |
| 7    | 1     | NCS 6-31 BEARING PLATE W/ 1" NPT PORT (GALVANIZED) | A536 GR80-55-06      | 02BP6031V   |
| 8A   | 1 SET | 5/8"-11 THREADED ROD X 7"                          | (316L) STAINLESS     | 02WX6023D   |
| 8B   | 1 SET | 5/8"-11 NUT                                        | (316L) STAINLESS     | 02WX6023D   |
| 8C   | 1 SET | 5/8" WASHER                                        | (316L) STAINLESS     | 02WX6023D   |
| 9    | 1     | SPIRAL NCS 6-31 (#6, DIA. 22", 2" PITCH, 9 TURNS)  | A615, GR 60          | 02BP0098    |
| 10   | 1     | 1" NPT STEEL NIPPLE                                | SCH 40 STEEL         | -           |
| 12   | 1     | 1" NPT STEEL 1/4 TURN BALL VALVE                   | SCH 40 STEEL         | 02DT01926   |
| 14   | 1     | 1/4" NPT STEEL NIPPLE                              | SCH 40 STEEL         | -           |
| 15   | 1     | 1/4" NPT STEEL 1/4 TURN BALL VALVE                 | SCH 40 STEEL         | 02DT01924   |
| 17   | -     | 5" DR-17 PIPE                                      | HDPE                 | -           |
| 19   | -     | BONDUIT - SEAL AID 1/4" ALL AROUND                 | -                    | -           |
| 20   | 1     | 1" NPT STEEL PLUG                                  | 316 STAINLESS STEEL  | 02DT01958   |
| 24   | 1     | 1/4" NPT STEEL PLUG                                | 316 STAINLESS STEEL  | 02DT01956   |
| 27   | -     | SILICONE GREASE                                    | -                    | -           |

INSTALLATION PROCEDURES

1. ASSEMBLE TRUMPET INTO THE BEARING PLATE. APPLY 1/4" BONDUIT ALL AROUND LIP OF BEARING PLATE PRIOR TO INSTALLING TRUMPET. USE SLOT TO ALIGN PLATE AND TRUMPET. INSERT TRUMPET UNTIL LOCKING TABS ENGAGE.
2. LIGHTLY GREASE ANCHORAGE CAP BOLTS. USE MOUNTING HOLES IN BEARING PLATE TO MOUNT BEARING PLATE ASSEMBLY TO FORM. SECURE BEARING PLATE ASSEMBLY WITH ANCHORAGE CAP BOLTS. USE CARE NOT TO DAMAGE THREADS.
3. INSTALL AND SECURE SPIRAL.
4. INSTALL FILLER PORT CONNECTIONS. SEAL ALL TEMPORARY CONNECTIONS WITH PIPE DOPE/SILICONE GREASE (BY OTHERS), AND SEAL ALL PERMANENT CONNECTIONS WITH BONDUIT OR SIMILAR (BY OTHERS).
5. SECURE DUCT SUPPORTS @ 2' MAX. INSERT MANDRELS INTO TRUMPETS.
6. SYSTEM IS NOW READY TO AIR TEST.
7. AFTER CONCRETE PLACEMENT, INSTALL STRAND. LEAVE SUFFICIENT STRAND FOR STRESSING EQUIPMENT.
8. INSTALL ANCHOR HEADS. MAKE SURE WEDGE CAVITIES ARE CLEAN AND RUST FREE. USE WIRE BRUSH TO CLEAN IF NECESSARY.
9. ONLY STRESS STRANDS IF CONCRETE HAS REACHED REQUIRED STRENGTH SPECIFIED ON DRAWINGS.
10. ELONGATION SHOULD BE WITHIN  $\pm 7\%$ .
11. AFTER ENGINEERS APPROVAL, STRAND TAILS MAY BE CUT.
12. AFTER FORM WORK IS REMOVED, USE MOUNTING BOLTS TO INSTALL ANCHORAGE CAP. REINSTALL O-RING INTO ANCHORAGE CAP.
13. WAX TENDON PER WAX SPEC.

THESE SHOP DRAWINGS ILLUSTRATE THE DETAILS OF THE STRUCTURAL TECHNOLOGIES / VSL POST-TENSIONING SYSTEM. THEY WERE PREPARED IN CONFORMANCE WITH THE STRUCTURAL DESIGN PROVIDED TO STRUCTURAL TECHNOLOGIES / VSL BY PROJECT OWNER OR ITS REPRESENTATIVE. STRUCTURAL TECHNOLOGIES / VSL TOOK NO PART IN THE PREPARATION OR REVIEW OF SAID STRUCTURAL DESIGN AND STRUCTURAL TECHNOLOGIES / VSL DISCLAIMS ANY LIABILITY FOR IT. THE STAMP OR SEAL OF A STRUCTURAL TECHNOLOGIES / VSL EMPLOYEE ON THESE SHOP DRAWINGS PERTAINS ONLY TO THE TRANSFER OF THE FORCES REQUIRED BY THE ENGINEER OF RECORD ON THE STRUCTURAL DRAWINGS, AND NOT TO THE ADEQUACY OF THE STRUCTURAL DESIGN. NO WARRANTY, EXPRESSED OR IMPLIED, AS TO THE ADEQUACY OF THE STRUCTURAL DESIGN IS MADE BY VIRTUE OF ANY SUCH STAMP OR SEAL. ---

THIS DOCUMENT, INCLUDING ANY DRAWINGS, SPECIFICATIONS, AND CALCULATIONS HEREIN, IS THE PROPERTY OF STRUCTURAL TECHNOLOGIES / VSL. IT IS TO BE USED ONLY FOR THE PROJECT AND SITE SPECIFICALLY IDENTIFIED HEREIN. IT IS NOT TO BE REPRODUCED, COPIED, OR TRANSMITTED IN ANY FORM OR BY ANY MEANS, ELECTRONIC OR MECHANICAL, WITHOUT THE PRIOR WRITTEN CONSENT OF STRUCTURAL TECHNOLOGIES / VSL. FURTHER, THE USE OF THIS DOCUMENT OR ANY INFORMATION HEREIN FOR ANY OTHER PROJECT OR FOR ANY OTHER PURPOSE OR FOR WHICH IT WAS NOT PREPARED, WITHOUT THE PRIOR WRITTEN CONSENT OF STRUCTURAL TECHNOLOGIES / VSL, IS STRICTLY PROHIBITED. STRUCTURAL TECHNOLOGIES / VSL ACCEPTS NO LIABILITY FOR ANY UNAUTHORIZED USE OF THIS DOCUMENT OR ANY INFORMATION IT CONTAINS.



Dallas, TX / Washington, DC / Denver, CO / Pompano Beach, FL

STRUCTURAL TECHNOLOGIES, LLC  
DALLAS OFFICE  
15800 TRINITY BLVD., SUITE 118  
FORT WORTH, TX 76155

PHONE: (817) 545-4807  
FAX: (817) 545-4827  
WWW.VSL.NET

PROJECT INFORMATION:

SYSTEM DRAWING

TITLE:  
NCS 6-31 ASSEMBLY WITH FLEXIBLE FILLER

PROJECT NO:

SCALE:  
NTS

SHEET NO:

A314

DESCRIPTION

FIRST ISSUE

NO

BY

CHK

CDL


ZX

26FEB2018


DATE

ELECTRONIC FILE LOCATION: I:\VSL System Drawings\Work In Progress Drawings\Florida DOT Test 2017\NCS 6-31 Flexible Filler Submittal

| ITEM | QTY   | DESCRIPTION                                        | MATERIAL         | INVENTORY # |
|------|-------|----------------------------------------------------|------------------|-------------|
| 1A   | 1     | 6-31 ANCHORAGE CAP W/ 1/4" FRONT PORT              | ABS              | 02GC63102   |
| 1B   | 1     | 6-31 ANCHORAGE CAP W/ 1/4" TOP PORT                | ABS              | 02GC63103   |
| 2    | 1     | NCS 6-31 BEARING PLATE W/ 1" NPT PORT (GALVANIZED) | A536 GR80-55-06  | 02BP6031V   |
| 3    | 1 SET | 5/8"-11 THREADED ROD X 7"                          | (316L) STAINLESS | 02WX6023D   |
| 4    | 1 SET | 5/8"-11 NUT                                        | (316L) STAINLESS | 02WX6023D   |
| 5    | 1 SET | 5/8" WASHER                                        | (316L) STAINLESS | 02WX6023D   |

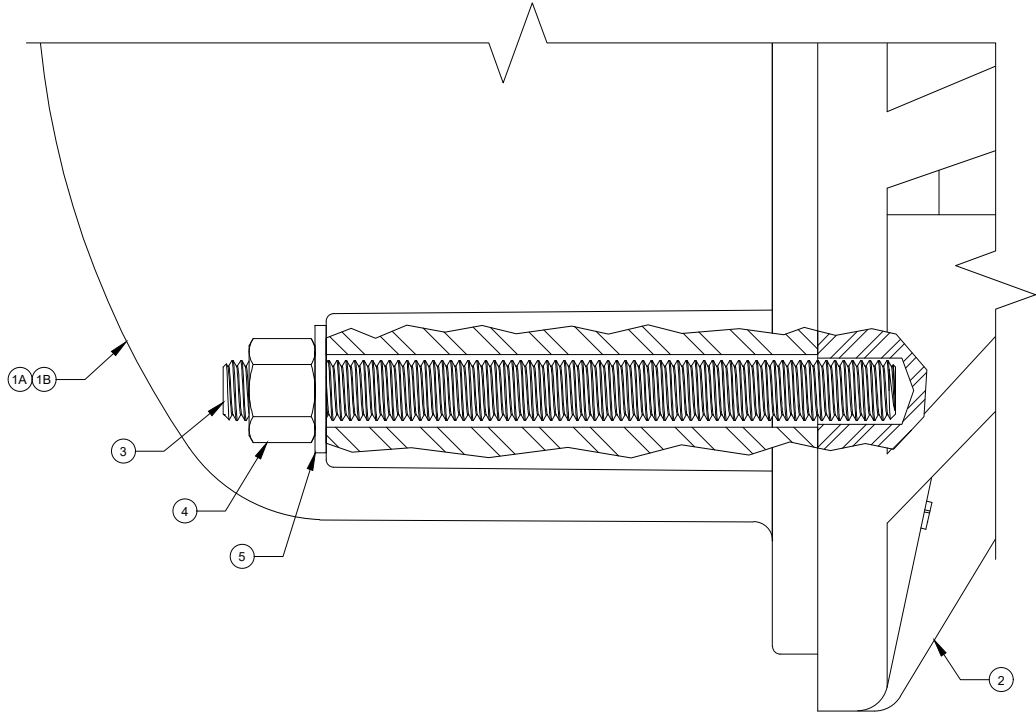

CAP TO BEARING PLATE BOLTED  
ASSEMBLY

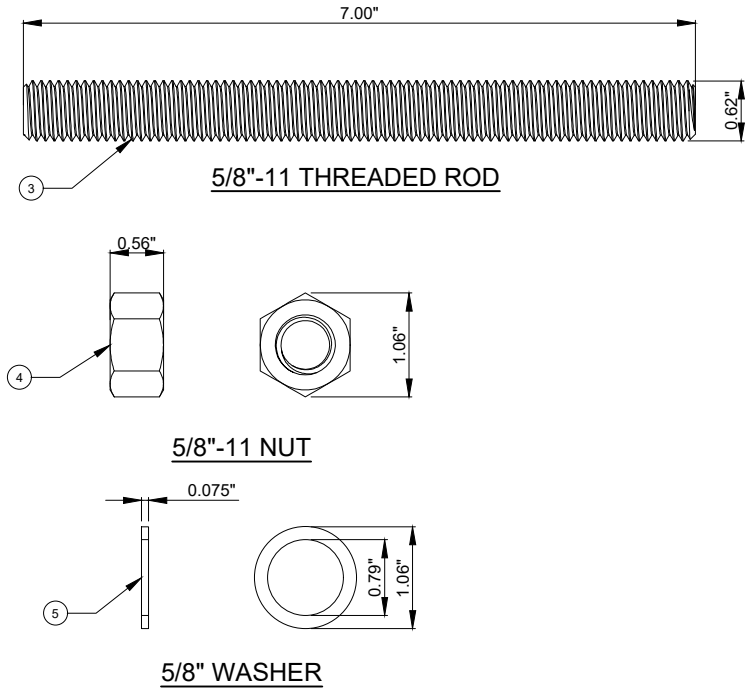

THESE SHOP DRAWINGS ILLUSTRATE THE DETAILS OF THE STRUCTURAL TECHNOLOGIES / VSL POST-TENSIONING SYSTEM. THEY WERE PREPARED IN CONFORMANCE WITH THE STRUCTURAL DESIGN PROVIDED TO STRUCTURAL TECHNOLOGIES / VSL BY PROJECT OWNER OR ITS REPRESENTATIVE. STRUCTURAL TECHNOLOGIES / VSL TOOK NO PART IN THE PREPARATION OR REVIEW OF SAID STRUCTURAL DESIGN AND STRUCTURAL TECHNOLOGIES / VSL DISCLAIMS ANY LIABILITY FOR IT. THE STAMP OR SEAL OF A STRUCTURAL TECHNOLOGIES / VSL EMPLOYEE ON THESE SHOP DRAWINGS PERTAINS ONLY TO THE TRANSFER OF THE FORCES REQUIRED BY THE ENGINEER OF RECORD ON THE STRUCTURAL DRAWINGS, AND NOT TO THE ADEQUACY OF THE STRUCTURAL DESIGN. NO WARRANTY, EXPRESSED OR IMPLIED, AS TO THE ADEQUACY OF THE STRUCTURAL DESIGN IS MADE BY VIRTUE OF ANY SUCH STAMP OR SEAL. ---

PROJECT INFORMATION:

SYSTEM DRAWING

PROJECT NO: ---  
SHEET NO: ---

TITLE:  
NCS 6-31 BOLT ASSEMBLY

SCALE:  
NTS

A343



A Structural Group Company  
Dallas, TX / Washington, DC / Denver, CO / Pompano Beach, FL

STRUCTURAL TECHNOLOGIES, LLC  
DALLAS OFFICE  
15800 TRINITY BLVD., SUITE 118  
FORT WORTH, TX 76155

PHONE: (817) 545-4807  
FAX: (817) 545-4827  
WWW.VSL.NET

THIS DOCUMENT, INCLUDING ANY DRAWINGS, SPECIFICATIONS, AND CALCULATIONS HEREIN, CONTAINS PROPRIETARY INFORMATION OF STRUCTURAL TECHNOLOGIES LLC (VSL). THIS DOCUMENT AND THE INFORMATION CONTAINED HEREIN IS CONFIDENTIAL, AND MAY NOT BE REPRODUCED, COPIED, OR TRANSMITTED IN ANY FORM OR BY ANY MEANS, WITHOUT THE PRIOR WRITTEN CONSENT OF STRUCTURAL TECHNOLOGIES LLC (VSL). FURTHER, THE USE OF THIS DOCUMENT OR ANY INFORMATION HEREIN FOR ANY OTHER PROJECT OR FOR ANY SPECIFIC PROJECT AND PURPOSE FOR WHICH IT WAS PREPARED, ANY OTHER USE IS STRICTLY PROHIBITED. STRUCTURAL TECHNOLOGIES LLC (VSL) ASSUMES NO LIABILITY FOR ANY UNAUTHORIZED USE OF THIS DOCUMENT OR ANY INFORMATION IT CONTAINS.



FIRST ISSUE

NO

DESCRIPTION


BY

CHK

CDL

DATE

26FEB2018

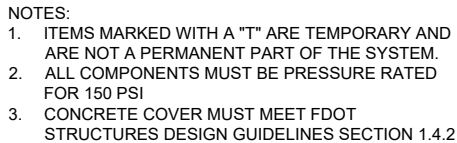

|                      |  |   |  |   |  |           |      |  |
|----------------------|--|---|--|---|--|-----------|------|--|
| PROJECT INFORMATION: |  | <br><b>structural<br/>TECHNOLOGIES</b><br><i>A Structural Group Company</i><br>Dallas, TX / Washington, DC / Denver, CO / Pompano Beach, FL |  | STRUCTURAL TECHNOLOGIES, LLC CLAIMS<br>STRUCTURAL TECHNOLOGIES, LLC HAS ALL<br>DRAWINGS, SPECIFICATIONS AND<br>CALCULATIONS ("INFORMATION") SET<br>FORTH ON THIS SHEET. THE USE OF SUCH<br>INFORMATION IN WHOLE OR IN PART, OR<br>ANY REPRODUCTION THEREOF, IS<br>STRICTLY PROHIBITED. STRUCTURAL<br>TECHNOLOGIES, LLC AND ITS AFFILIATE<br>WAS PREPARED AND TO THE MATERIAL<br>AND/OR SERVICE PROVIDED BY<br>STRUCTURAL TECHNOLOGIES / VSL. ANY<br>OTHER USE IS STRICTLY PROHIBITED, AND<br>STRUCTURAL TECHNOLOGIES / VSL<br>DISCLAIMS ANY LIABILITY THEREFORE. |  |           |      |  |
| PROJECT NO:          |  |   |  |   |  |           |      |  |
| SHEET NO:            |  |   |  |   |  |           |      |  |
| TITLE:               |  |   |  |   |  |           |      |  |
| PROJECT NO:          |  | STRUCTURAL TECHNOLOGIES, LLC<br>DALLAS OFFICE<br>2000 W. WINDYBUSH BLVD, SUITE 118<br>FORT WORTH, TX 76155   |  | PHONE: (817) 545-4807<br>FAX: (817) 545-4827<br>WWW.VSL.NET   |  |           |      |  |
| SCALE:               |  | NCS 6-31 VERTICAL INJECTION OPTIONS   |  | FIRST ISSUE   |  |           |      |  |
| NTS                  |  |   |  | NO   |  |           |      |  |
|                      |  |   |  | BY   |  | CHK       | DATE |  |
|                      |  |   |  | DESCRIPTION   |  |           |      |  |
|                      |  |   |  | ZC   |  | 26FEB2018 |      |  |
|                      |  |   |  | A339   |  |           |      |  |

EPOXY  
- RESIN  
ANCHOR

- 5 T
- 

THESE SHOP DRAWINGS ILLUSTRATE THE DETAILS OF THE STRUCTURAL TECHNOLOGIES / VSL POST-TENSIONING SYSTEM. THEY WERE PREPARED IN CONFORMANCE WITH THE STRUCTURAL DESIGN PROVIDED TO STRUCTURAL TECHNOLOGIES / VSL BY PROJECT OWNER OR ITS REPRESENTATIVE. STRUCTURAL TECHNOLOGIES / VSL TOOK NO PART IN THE PREPARATION OR REVIEW OF SAID STRUCTURAL DESIGN AND STRUCTURAL TECHNOLOGIES / VSL DISCLAIMS ANY LIABILITY FOR IT. THE STAMP OR SEAL OF A STRUCTURAL TECHNOLOGIES / VSL EMPLOYEE ON THESE SHOP DRAWINGS PERTAINS ONLY TO THE TRANSFER OF THE FORCES REQUIRED BY THE ENGINEER OF RECORD ON THE STRUCTURAL DRAWINGS, AND NOT TO THE ADEQUACY OF THE STRUCTURAL DESIGN. NO WARRANTY, EXPRESSED OR IMPLIED, AS TO THE ADEQUACY OF THE STRUCTURAL DESIGN IS MADE BY VIRTUE OF ANY SUCH STAMP OR SEAL.




|                      |  |   |  |                                                                                           |  |                  |            |
|----------------------|--|---|--|-------------------------------------------------------------------------------------------|--|------------------|------------|
| PROJECT INFORMATION: |  | <p><b>STRUCTURAL TECHNOLOGIES, LLC CLAIMS A STRICT PROPRIETARY RIGHT IN ALL DRAWINGS, CALCULATIONS, AND ANY INFORMATION ON THIS SHEET. THE USE OF SUCH INFORMATION IN WHOLE OR IN PART, OR ANY REPRODUCTION THEREOF, IS RESTRICTED TO THE SITE FOR WHICH IT WAS PREPARED AND FOR THE MATERIAL AND/OR SERVICE PROVIDED BY STRUCTURAL TECHNOLOGIES / VSL. ANY OTHER USE IS STRICTLY PROHIBITED, AND STRUCTURAL TECHNOLOGIES / VSL DISCLAIMS ANY LIABILITY THEREFORE.</b></p> |  |                                                                                           |  |                  |            |
| PROJECT NO:          |  | <p><b>STRUCTURAL TECHNOLOGIES, LLC</b><br/>DALLAS OFFICE<br/>1000 KATHLEEN BLVD, SUITE 118<br/>FORT WORTH, TX 76155</p>   |  | <p><b>PHONE: (817) 545-4807</b><br/><b>FAX: (817) 545-4827</b><br/><b>WWW.VSL.NET</b></p> |  |                  |            |
| SHEET NO:            |  | <p><b>STRUCTURAL TECHNOLOGIES</b><br/><b>A Structural Group Company</b></p>   |  | <p><b>VSL</b></p>                                                                         |  |                  |            |
| SYSTEM DRAWING       |  | <p><b>5" HDPE PIPE VENT ASSEMBLY</b></p>   |  | <p><b>CDL</b></p>                                                                         |  | <b>26FEB2018</b> |            |
| TITLE:               |  | <p><b>SCALE: NTS</b></p>   |  | <p><b>DESCRIPTION</b></p>                                                                 |  | <b>BY</b>        | <b>CHK</b> |
| ---                  |  | <p><b>NO</b></p>   |  | <p><b>0</b></p>                                                                           |  | <b>DATE</b>      |            |
| A324                 |  |   |  |                                                                                           |  |                  |            |

INSTALLATION PROCEDURE (SEE MANUFACTURER INSTRUCTION MANUAL FOR DETAILED INSTALLATION INSTRUCTIONS):

1. CUT SQUARE ENDS ON PIPE TO BE FUSED
2. CLEAN BOTH PIPE ENDS
3. SCRAPE BOTH PIPES MINIMUM 0.07" WITH PROVIDED SCRAPING TOOL
4. CLEAN BOTH PIPE ENDS USING 90% OR GREATER ISOPROPYL ALCOHOL
5. USE REROUNDING TOOLS PROVIDED TO CORRECT OVAL PIPE IF NECESSARY
6. USE ALIGNMENT CLAMPS PROVIDED TO ENSURE PIPE IS ALIGNED WITH COUPLER
7. SUPPORT PIPE AND COUPLER AND RESTRAIN PIPE TO PREVENT MOVEMENT
8. CHECK FOR GAPS AND ELIMINATE AS NECESSARY
9. ATTACH LEADS OF THE PROVIDED FUSION PROCESSOR TO THE COUPLER
10. SCAN THE BARCODE ON THE COUPLER
11. START FUSION PROCESS
12. WHEN FUSION PROCESS IS COMPLETE, UNPLUG THE LEADS
13. DO NOT MOVE OR PRESSURIZE THE JOINT COMPONENTS BEFORE COOLING TIME HAS COMPLETED

NOTE:  
FOLLOW COUPLER MANUFACTURER'S  
INSTALLATION INSTRUCTIONS

| ITEM | QTY | DESCRIPTION              | MATERIAL   |
|------|-----|--------------------------|------------|
| 1    | -   | 5" HDPE PIPE DR-17       | ASTM D3035 |
| 2    | 1   | 5" ELECTROFUSION COUPLER | COMPOSITE  |

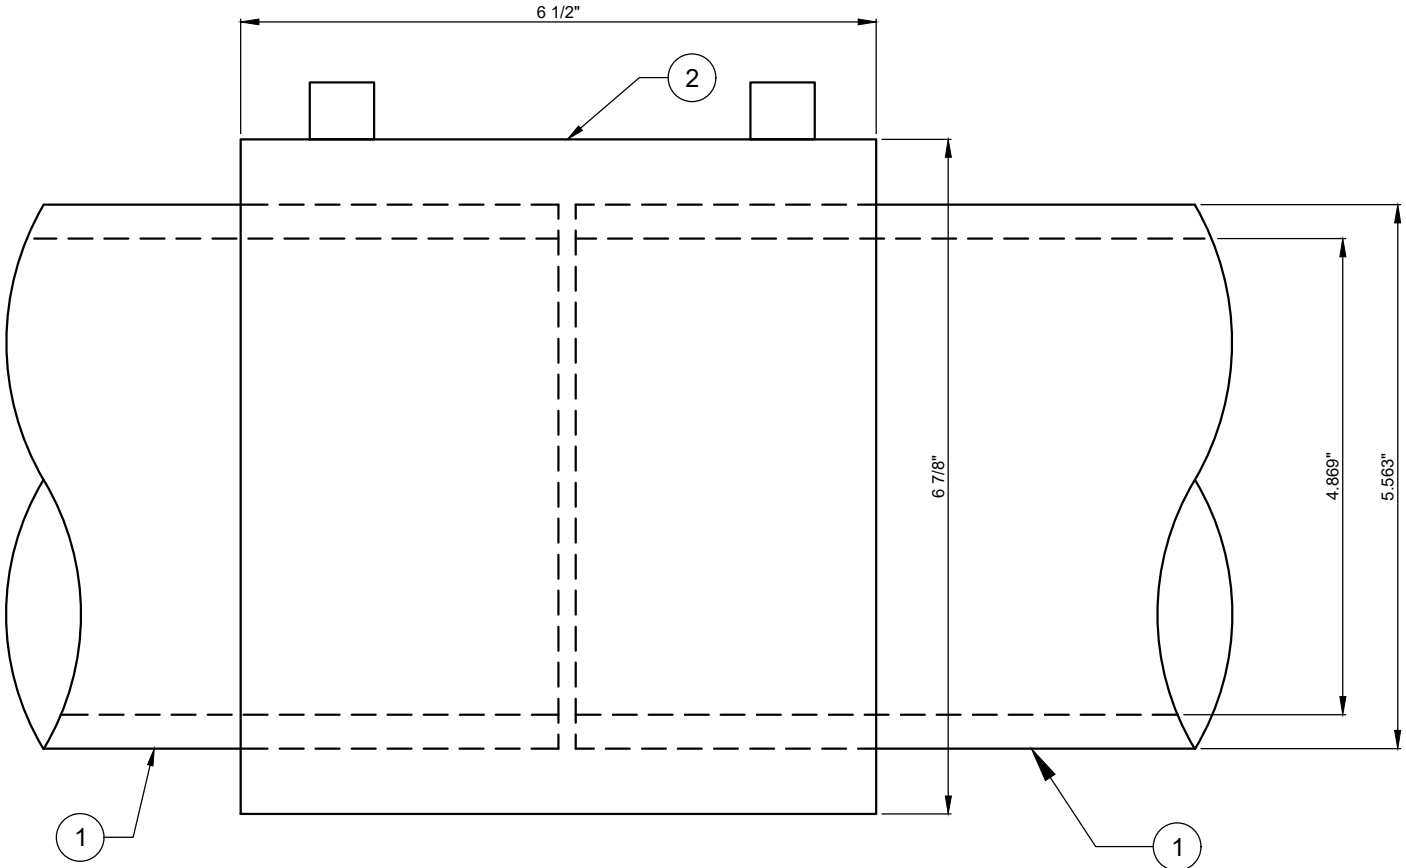

ELEVATION VIEW

THESE SHOP DRAWINGS ILLUSTRATE THE DETAILS OF THE STRUCTURAL TECHNOLOGIES / VSL POST-TENSIONING SYSTEM. THEY WERE PREPARED IN CONFORMANCE WITH THE STRUCTURAL DESIGN PROVIDED TO STRUCTURAL TECHNOLOGIES / VSL BY PROJECT OWNER OR ITS REPRESENTATIVE. STRUCTURAL TECHNOLOGIES / VSL TOOK NO PART IN THE PREPARATION OR REVIEW OF SAID STRUCTURAL DESIGN AND STRUCTURAL TECHNOLOGIES / VSL DISCLAIMS ANY LIABILITY FOR IT. THE STAMP OR SEAL OF A STRUCTURAL TECHNOLOGIES / VSL EMPLOYEE ON THESE SHOP DRAWINGS PERTAINS ONLY TO THE TRANSFER OF THE FORCES REQUIRED BY THE ENGINEER OF RECORD ON THE STRUCTURAL DRAWINGS, AND NOT TO THE ADEQUACY OF THE STRUCTURAL DESIGN. NO WARRANTY, EXPRESSED OR IMPLIED, AS TO THE ADEQUACY OF THE STRUCTURAL DESIGN IS MADE BY VIRTUE OF ANY SUCH STAMP OR SEAL.

PROJECT INFORMATION:

SYSTEM DRAWING

PROJECT NO:  
SYSTEM

SHEET NO:

TITLE:  
5" HDPE PIPE TO 5" HDPE PIPE  
ELECTROFUSION COUPLER CONNECTION

SCALE:  
NTS

A316



Dallas, TX / Washington, DC / Denver, CO / Pompano Beach, FL

STRUCTURAL TECHNOLOGIES, LLC  
DALLAS OFFICE  
15600 TRINITY BLVD, SUITE 118  
FORT WORTH, TX 76155

PHONE: (817) 545-4807  
FAX: (817) 545-4827  
WWW.VSL.NET

THIS DOCUMENT, INCLUDING ANY DRAWINGS, SPECIFICATIONS, AND CALCULATIONS HEREIN, CONTAINS INFORMATION THAT IS PROPRIETARY TO STRUCTURAL TECHNOLOGIES / VSL. THIS DOCUMENT AND THE INFORMATION CONTAINED HEREIN IS CONFIDENTIAL AND MAY NOT BE REPRODUCED OR DISCLOSED WITHOUT THE WRITTEN CONSENT OF STRUCTURAL TECHNOLOGIES LLC ("VSL"). FURTHER, THE USE OF THIS DOCUMENT OR ANY INFORMATION PRESENTED HEREIN IS RESTRICTED TO THE PROJECT FOR WHICH IT WAS PREPARED. IT IS PROHIBITED TO REPRODUCE, COPY, OR OTHERWISE DISSEMINATE THIS DOCUMENT OR ANY INFORMATION IT CONTAINS. STRUCTURAL TECHNOLOGIES / VSL DISCLAIMS ANY LIABILITY FOR ANY IMPERMISSIBLE USE OF THIS DOCUMENT OR ANY INFORMATION IT CONTAINS.



FIRST ISSUE

DESCRIPTION

BY


CHK

26FEB2018

DATE

| ITEM | QTY | DESCRIPTION        | MATERIAL   |
|------|-----|--------------------|------------|
| 1    | 2   | 5" HDPE PIPE DR-17 | ASTM D3035 |

- NOTES:
- HDPE 5" IPS/DR-17 MEETS FDOT 960 SPEC.
  - SEE VSL BUTT-WELDING PROCEDURE IN APPENDIX

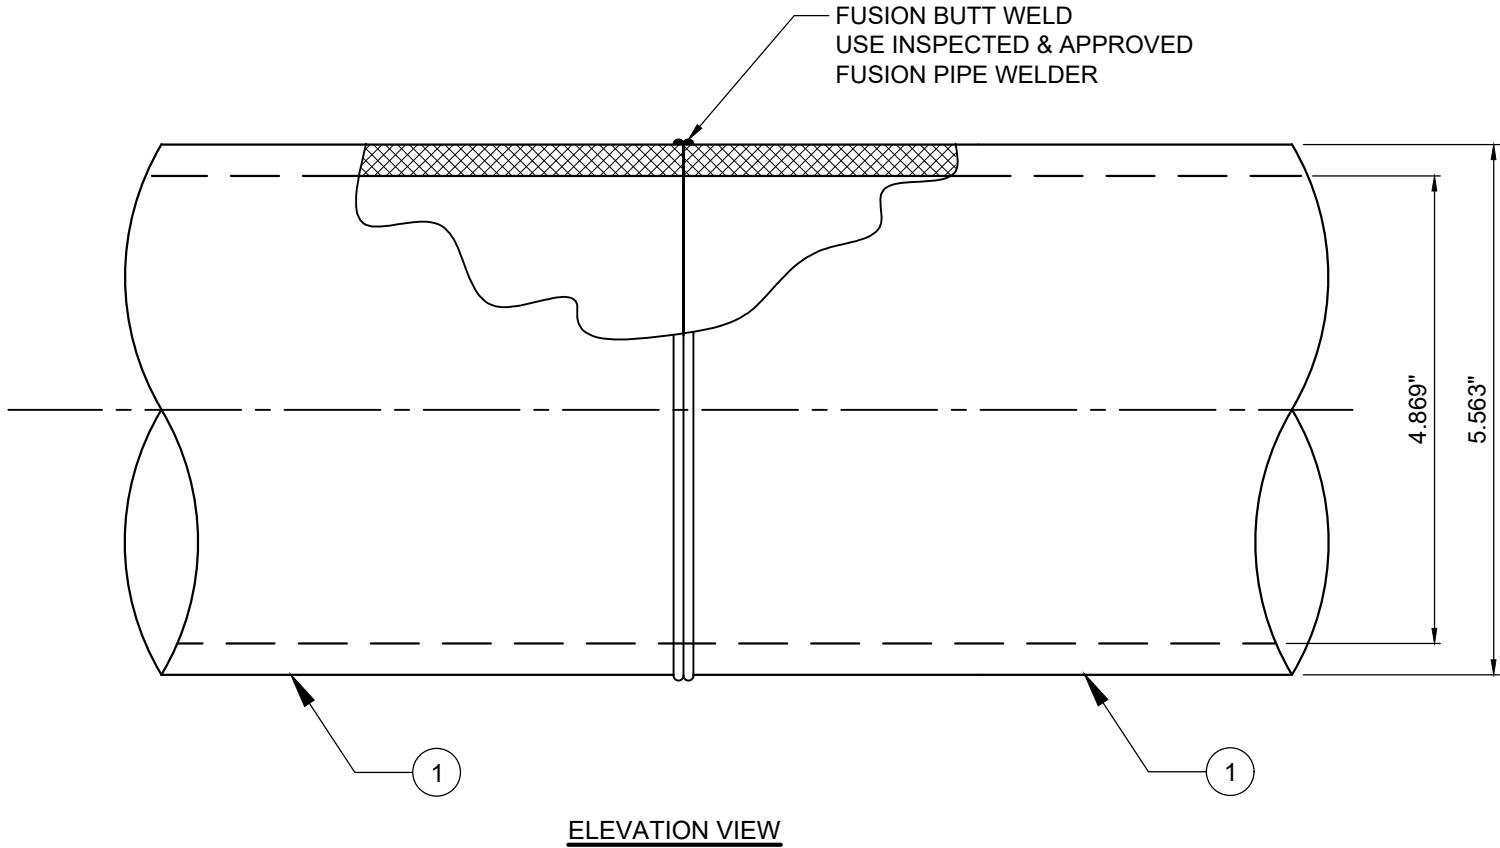

THESE SHOP DRAWINGS ILLUSTRATE THE DETAILS OF THE STRUCTURAL TECHNOLOGIES / VSL POST-TENSIONING SYSTEM. THEY WERE PREPARED IN CONFORMANCE WITH THE STRUCTURAL DESIGN PROVIDED TO STRUCTURAL TECHNOLOGIES / VSL BY PROJECT OWNER OR ITS REPRESENTATIVE. STRUCTURAL TECHNOLOGIES / VSL TOOK NO PART IN THE PREPARATION OR REVIEW OF SAID STRUCTURAL DESIGN AND STRUCTURAL TECHNOLOGIES / VSL DISCLAIMS ANY LIABILITY FOR IT. THE STAMP OR SEAL OF A STRUCTURAL TECHNOLOGIES / VSL EMPLOYEE ON THESE SHOP DRAWINGS PERTAINS ONLY TO THE TRANSFER OF THE FORCES REQUIRED BY THE ENGINEER OF RECORD ON THE STRUCTURAL DRAWINGS, AND NOT TO THE ADEQUACY OF THE STRUCTURAL DESIGN. NO WARRANTY, EXPRESSED OR IMPLIED, AS TO THE ADEQUACY OF THE STRUCTURAL DESIGN IS MADE BY VIRTUE OF ANY SUCH STAMP OR SEAL.

|                      |                                                                      |        |   |  |     |     |           |
|----------------------|----------------------------------------------------------------------|--------|---|--|-----|-----|-----------|
| PROJECT INFORMATION: | SYSTEM DRAWING                                                       |        | THIS DOCUMENT, INCLUDING ANY DRAWINGS, SPECIFICATIONS, AND CALCULATIONS HEREIN, CONTAINS PROPRIETARY INFORMATION OF STRUCTURAL TECHNOLOGIES LLC (VSL). THIS DOCUMENT AND THE INFORMATION CONTAINED HEREIN IS CONFIDENTIAL, AND MAY NOT BE REPRODUCED, COPIED, OR TRANSMITTED IN ANY FORM OR BY ANY MEANS, WITHOUT THE PRIOR WRITTEN CONSENT OF STRUCTURAL TECHNOLOGIES LLC (VSL). FURTHER, THE USE OF THIS DOCUMENT OR ANY INFORMATION CONTAINED HEREIN IS LIMITED TO THE SPECIFIC PROJECT AND PURPOSE FOR WHICH IT WAS PREPARED. ANY OTHER USE IS STRICTLY PROHIBITED. STRUCTURAL TECHNOLOGIES LLC (VSL) SHALL NOT BE RESPONSIBLE FOR ANY UNAUTHORIZED OR OTHER IMPERMISSIBLE USE OF THIS DOCUMENT OR ANY INFORMATION IT CONTAINS. |  |     |     |           |
|                      | PROJECT NO:                                                          | SYSTEM | TITLE BLOCK UPDATED   |  | CDL | ZX  | 26FEB2018 |
|                      | SHEET NO:                                                            |        | APPROVED FOR CONSTRUCTION   |  | GB  | MM  | 04APR2011 |
|                      | TITLE: TYPICAL 5" HDPE PIPE TO 5" HDPE PIPE FUSION WELDED CONNECTION |        | DESCRIPTION   |  | BY  | CHK | DATE      |
|                      | SCALE: NTS                                                           |        | NO   |  |     |     |           |


**structural**  
**technologies**  
A Structural Group Company



Dallas, TX / Washington, DC / Denver, CO / Pompano Beach, FL

DALLAS OFFICE  
15800 TRINITY BLVD., SUITE 118  
FORT WORTH, TX 76155

PHONE: (817) 545-4807  
FAX: (817) 545-4827  
WWW.VSL.NET

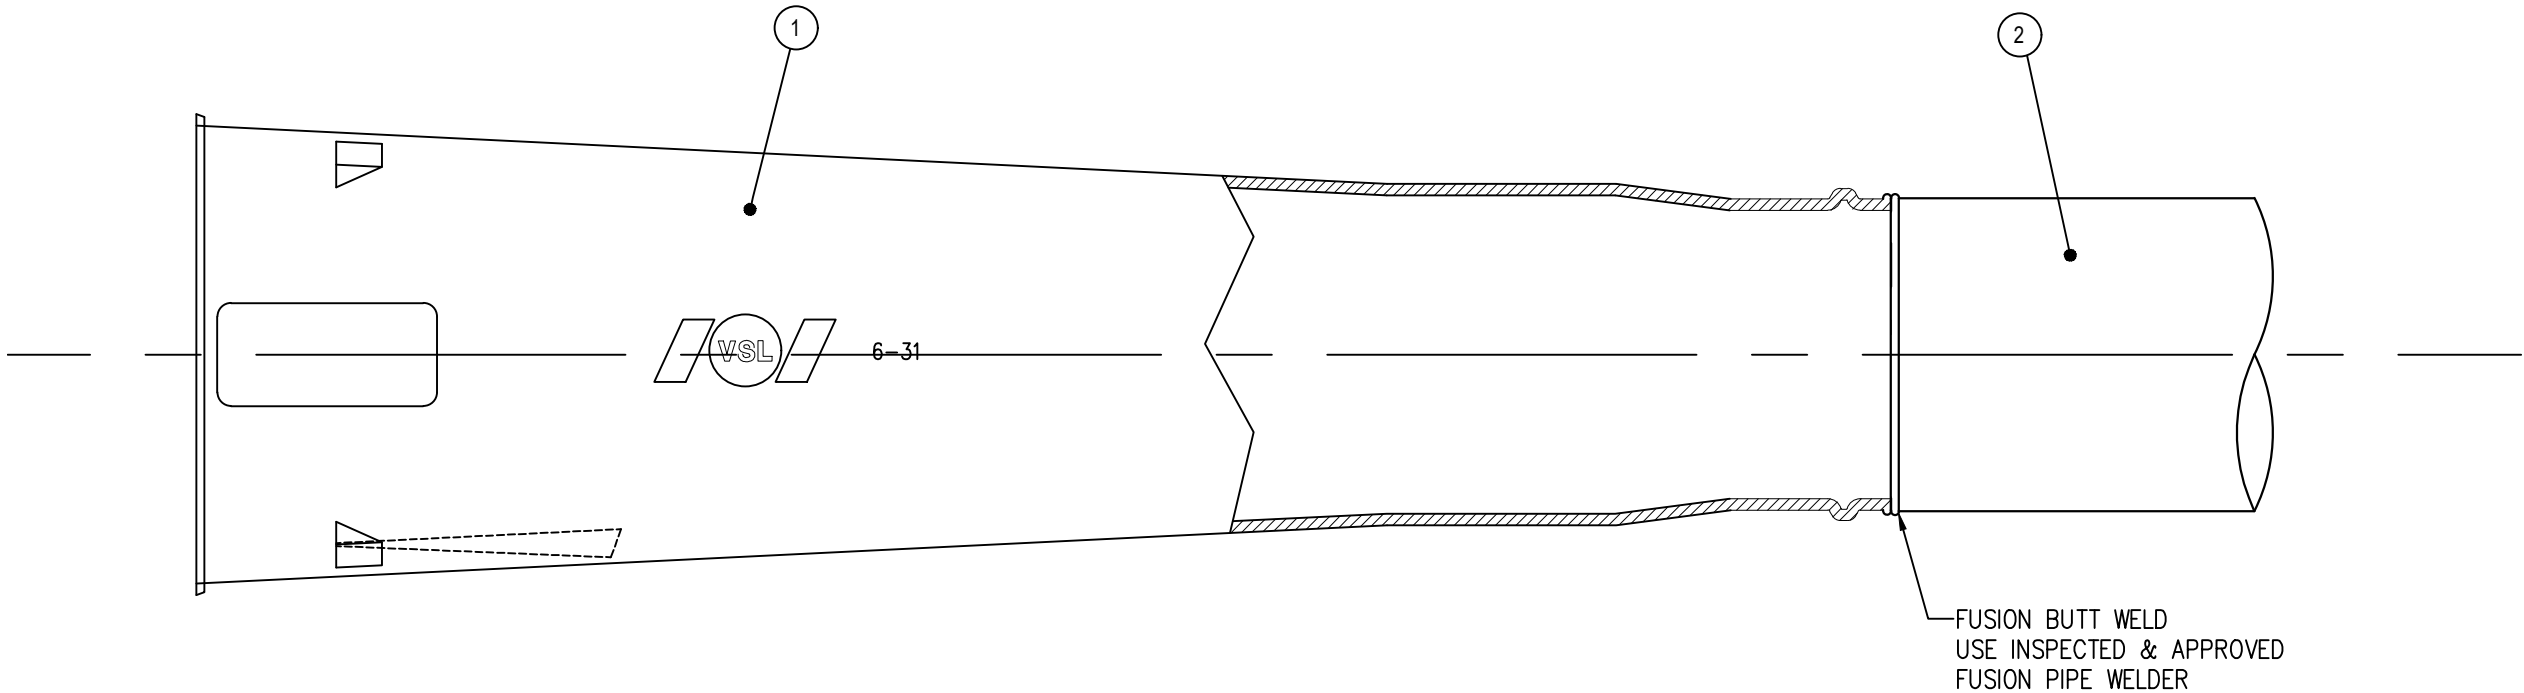

## TRUMPET TO HDPE PIPE ASSEMBLY

| ITEM | QTY | DESCRIPTION      | MATERIAL | INVENTORY# |
|------|-----|------------------|----------|------------|
| 2    | -   | 5" HDPE PIPE     | HDPE     | -          |
| 1    | 1   | NCS 6-31 TRUMPET | HDPE     | 02BP4436   |

- NOTES:  
1. HDPE 5" IPS/DR-17 MEETS FDOT 960 SPEC.  
2. SEE VSL BUTT-WELDING PROCEDURE IN APPENDIX

THESE SHOP DRAWINGS ILLUSTRATE THE DETAILS OF THE STRUCTURAL TECHNOLOGIES / VSL POST-TENSIONING SYSTEM. THEY WERE PREPARED IN CONFORMANCE WITH THE STRUCTURAL DESIGN PROVIDED TO STRUCTURAL TECHNOLOGIES / VSL BY PROJECT OWNER OR ITS REPRESENTATIVE. STRUCTURAL TECHNOLOGIES / VSL TOOK NO PART IN THE PREPARATION OR REVIEW OF SAID STRUCTURAL DESIGN AND STRUCTURAL TECHNOLOGIES / VSL DISCLAIMS ANY LIABILITY FOR IT. THE STAMP OR SEAL OF A STRUCTURAL TECHNOLOGIES / VSL EMPLOYEE ON THESE SHOP DRAWINGS PERTAINS ONLY TO THE TRANSFER OF THE FORCES REQUIRED BY THE ENGINEER OF RECORD ON THE STRUCTURAL DRAWINGS, AND NOT TO THE ADEQUACY OF THE STRUCTURAL DESIGN. NO WARRANTY, EXPRESSED OR IMPLIED, AS TO THE ADEQUACY OF THE STRUCTURAL DESIGN IS MADE BY VIRTUE OF ANY SUCH STAMP OR SEAL.

PROJECT INFORMATION:

SYSTEM DRAWING

TITLE:  
TYPICAL NCS 6-31 TRUMPET TO HDPE PIPE BUTT  
FUSION CONNECTION

PROJECT NO:  
SYSTEM

SCALE:  
NTS

SHEET NO:  
A325

STRUCTURAL TECHNOLOGIES, LLC CLAIMS A STRICT PROPRIETARY RIGHT IN ALL DRAWINGS, SPECIFICATIONS AND CALCULATIONS ("INFORMATION") SET FORTH ON THIS SHEET. THE USE OF SUCH INFORMATION IN WHOLE OR IN PART, OR ANY REPRODUCTION THEREOF, IS PROHIBITED WITHOUT THE WRITTEN CONSENT OF STRUCTURAL TECHNOLOGIES, LLC. THE INFORMATION WAS PREPARED AND TO THE MATERIAL AND/OR SERVICE PROVIDED BY STRUCTURAL TECHNOLOGIES / VSL. ANY OTHER USE IS STRICTLY PROHIBITED, AND STRUCTURAL TECHNOLOGIES / VSL DISCLAIMS ANY LIABILITY THEREFORE.



**structural  
technologies**  
A Structural Group Company

Dallas, TX / Washington, DC / Denver, CO / Pompano Beach, FL

STRUCTURAL TECHNOLOGIES, LLC  
DALLAS OFFICE  
15800 TRINITY BLVD., SUITE 118  
FORT WORTH, TX 76155

PHONE: (817) 545-4807  
FAX: (817) 545-4827  
WWW.VSL.NET



FIRST ISSUE

NO

DESCRIPTION

CDL


BY

ZX


CHK

26FEB2018

DATE

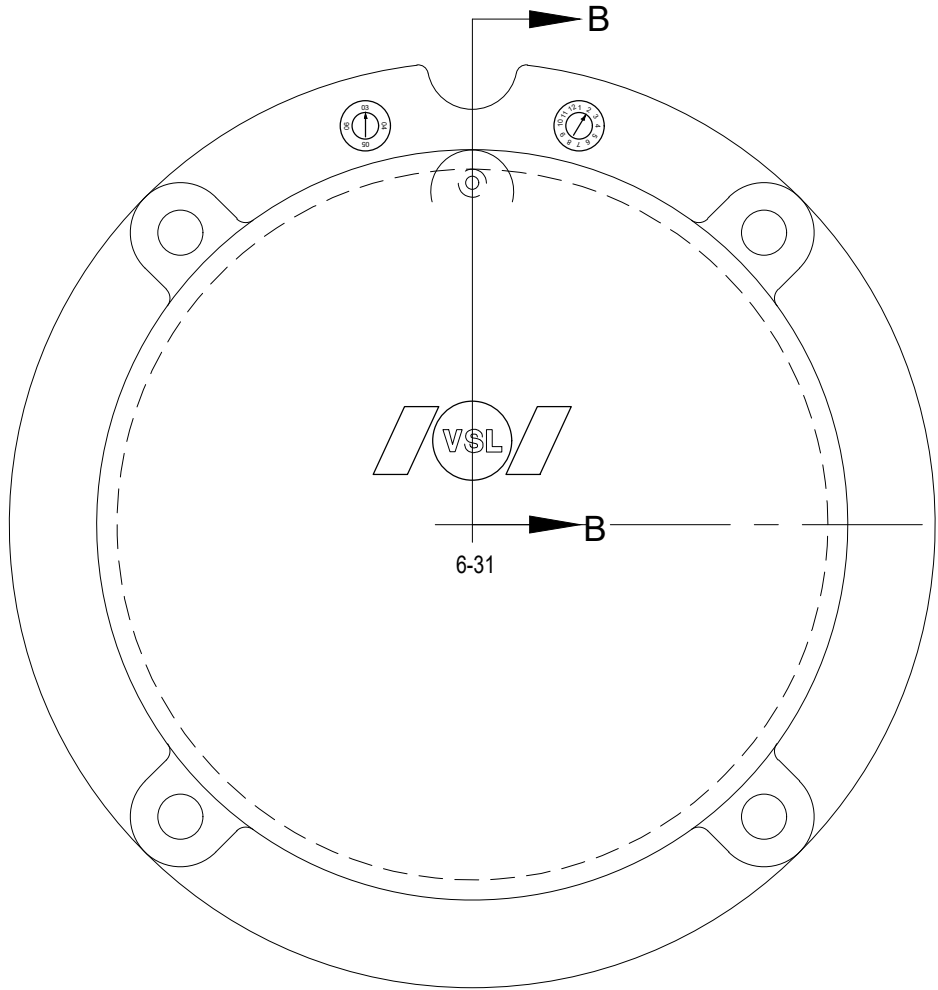


6-31 ANCHORAGE CAP

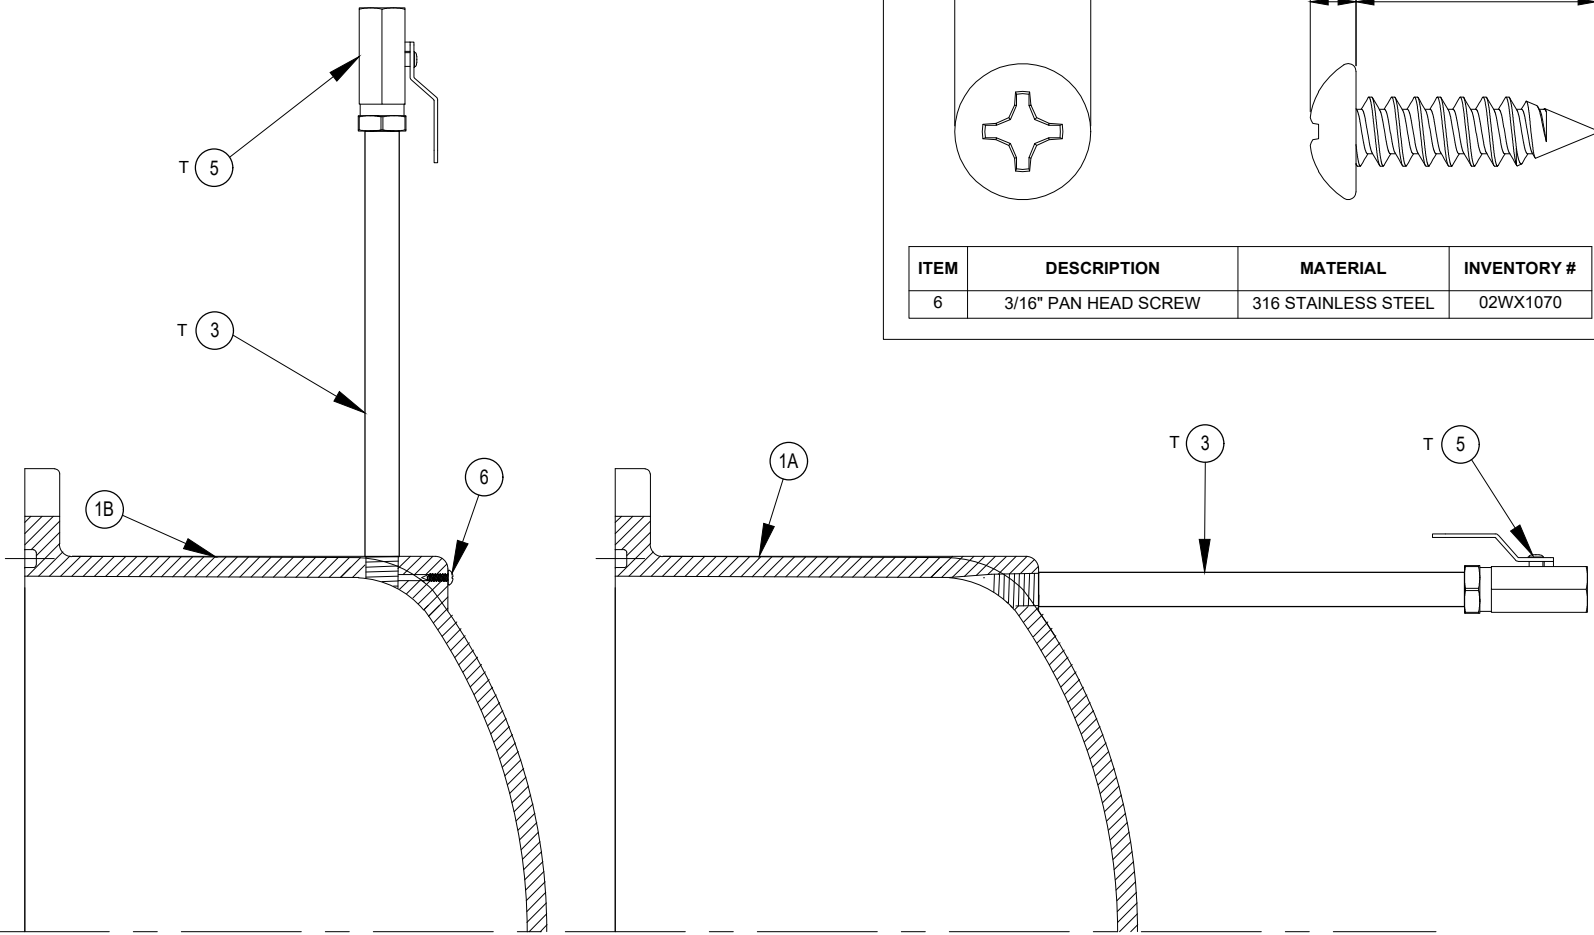

SECTION B-B


NOTE: ITEMS MARKED WITH A "T" ARE TEMPORARY AND ARE NOT A PERMANENT PART OF THE SYSTEM.

TOP PORT

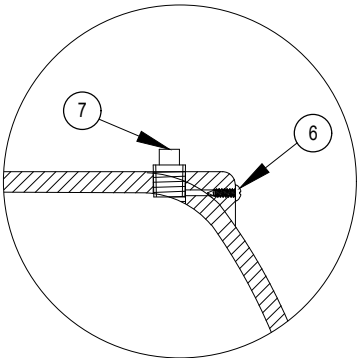

AFTER WAX

FRONT PORT

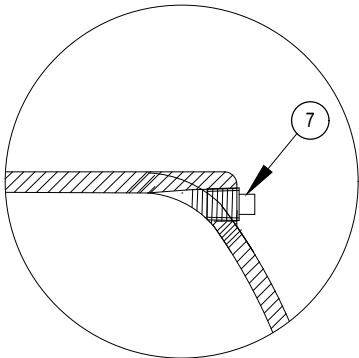

AFTER WAX

| ITEM | QTY | DESCRIPTION                           | MATERIAL            | INVENTORY No. |
|------|-----|---------------------------------------|---------------------|---------------|
| 7    | 1   | 1/4"Ø NPT STEEL PLUG                  | 316 STAINLESS STEEL | 02DT01956     |
| 6    | 1   | 3/16" PAN HEAD SCREW                  | 316 STAINLESS STEEL | 02WX1070      |
| 5    | 1   | 1/4" NPT STEEL 1/4 TURN BALL VALVE    | SCH 40 STEEL        | 02DT01924     |
| 3    | 1   | 1/4" NPT STEEL NIPPLE                 | SCH 40 STEEL        | -             |
| 1B   | 1   | 6-31 ANCHORAGE CAP W/ 1/4" TOP PORT   | ABS                 | 02GC63103     |
| 1A   | 1   | 6-31 ANCHORAGE CAP W/ 1/4" FRONT PORT | ABS                 | 02GC63102     |

THESE SHOP DRAWINGS ILLUSTRATE THE DETAILS OF THE STRUCTURAL TECHNOLOGIES / VSL POST-TENSIONING SYSTEM. THEY WERE PREPARED IN CONFORMANCE WITH THE STRUCTURAL DESIGN PROVIDED TO STRUCTURAL TECHNOLOGIES / VSL BY PROJECT OWNER OR ITS REPRESENTATIVE. STRUCTURAL TECHNOLOGIES / VSL TOOK NO PART IN THE PREPARATION OR REVIEW OF SAID STRUCTURAL DESIGN AND STRUCTURAL TECHNOLOGIES / VSL DISCLAIMS ANY LIABILITY FOR IT. THE STAMP OR SEAL OF A STRUCTURAL TECHNOLOGIES / VSL EMPLOYEE ON THESE SHOP DRAWINGS PERTAINS ONLY TO THE TRANSFER OF THE FORCES REQUIRED BY THE ENGINEER OF RECORD ON THE STRUCTURAL DRAWINGS, AND NOT TO THE ADEQUACY OF THE STRUCTURAL DESIGN. NO WARRANTY, EXPRESSED OR IMPLIED, AS TO THE ADEQUACY OF THE STRUCTURAL DESIGN IS MADE BY VIRTUE OF ANY SUCH STAMP OR SEAL.

CDL

ZX

26FEB2018

DTS

DD

03JUL2012

DTS

DD

18MAY2012

BY

CHK

DATE

2

TITLE BLOCK UPDATED

1

VENT DETAILS

0

3/4" GROUT PORTS

NO

DESCRIPTION

THIS DOCUMENT, INCLUDING ANY DRAWINGS, SPECIFICATIONS, AND CALCULATIONS HEREIN, CONTAINS INFORMATION THAT IS PROPRIETARY TO STRUCTURAL TECHNOLOGIES / VSL. THIS DOCUMENT AND THE INFORMATION CONTAINED HEREIN IS CONFIDENTIAL AND MAY NOT BE REPRODUCED OR DISCLOSED WITHOUT THE WRITTEN PERMISSION OF STRUCTURAL TECHNOLOGIES / VSL. FURTHER, THE USE OF THIS DOCUMENT OR ANY INFORMATION PRESENTED HEREIN IS RESTRICTED TO THE PROJECT AND SITE SPECIFIC FOR WHICH IT WAS PREPARED. ANY OTHER USE IS STRICTLY PROHIBITED. STRUCTURAL TECHNOLOGIES / VSL DISCLAIMS ANY LIABILITY FOR ANY IMPERMISSIBLE USE OF THIS DOCUMENT OR ANY INFORMATION IT CONTAINS.

VSL

structural technologies

A Structural Group Company

Dallas, TX / Washington, DC / Denver, CO / Pompano Beach, FL

PHONE: (817) 545-4807

FAX: (817) 545-4827

WWW.VSL.NET

STRUCTURAL TECHNOLOGIES, LLC

DALLAS OFFICE

15600 TRINITY BLVD, SUITE 118

FORT WORTH, TX 76155

PROJECT INFORMATION:

SYSTEM DRAWING

TITLE:  
NCS 6-31 ANCHORAGE CAP VENT DETAIL

PROJECT NO:  
SYSTEM


SCALE:  
NTS

SHEET NO:

A334


PLOT DATE/TIME: 07Mar2018 9:03 AM FILE NAME: A334 NCS 6-31 Grout Cap Alt Vent Rev2.dwg

ELECTRONIC FILE LOCATION: I:\VSL System Drawings\Work in Progress Drawings\Florida DOT Test 2017\NCS 631 Flexible Filler Submittal

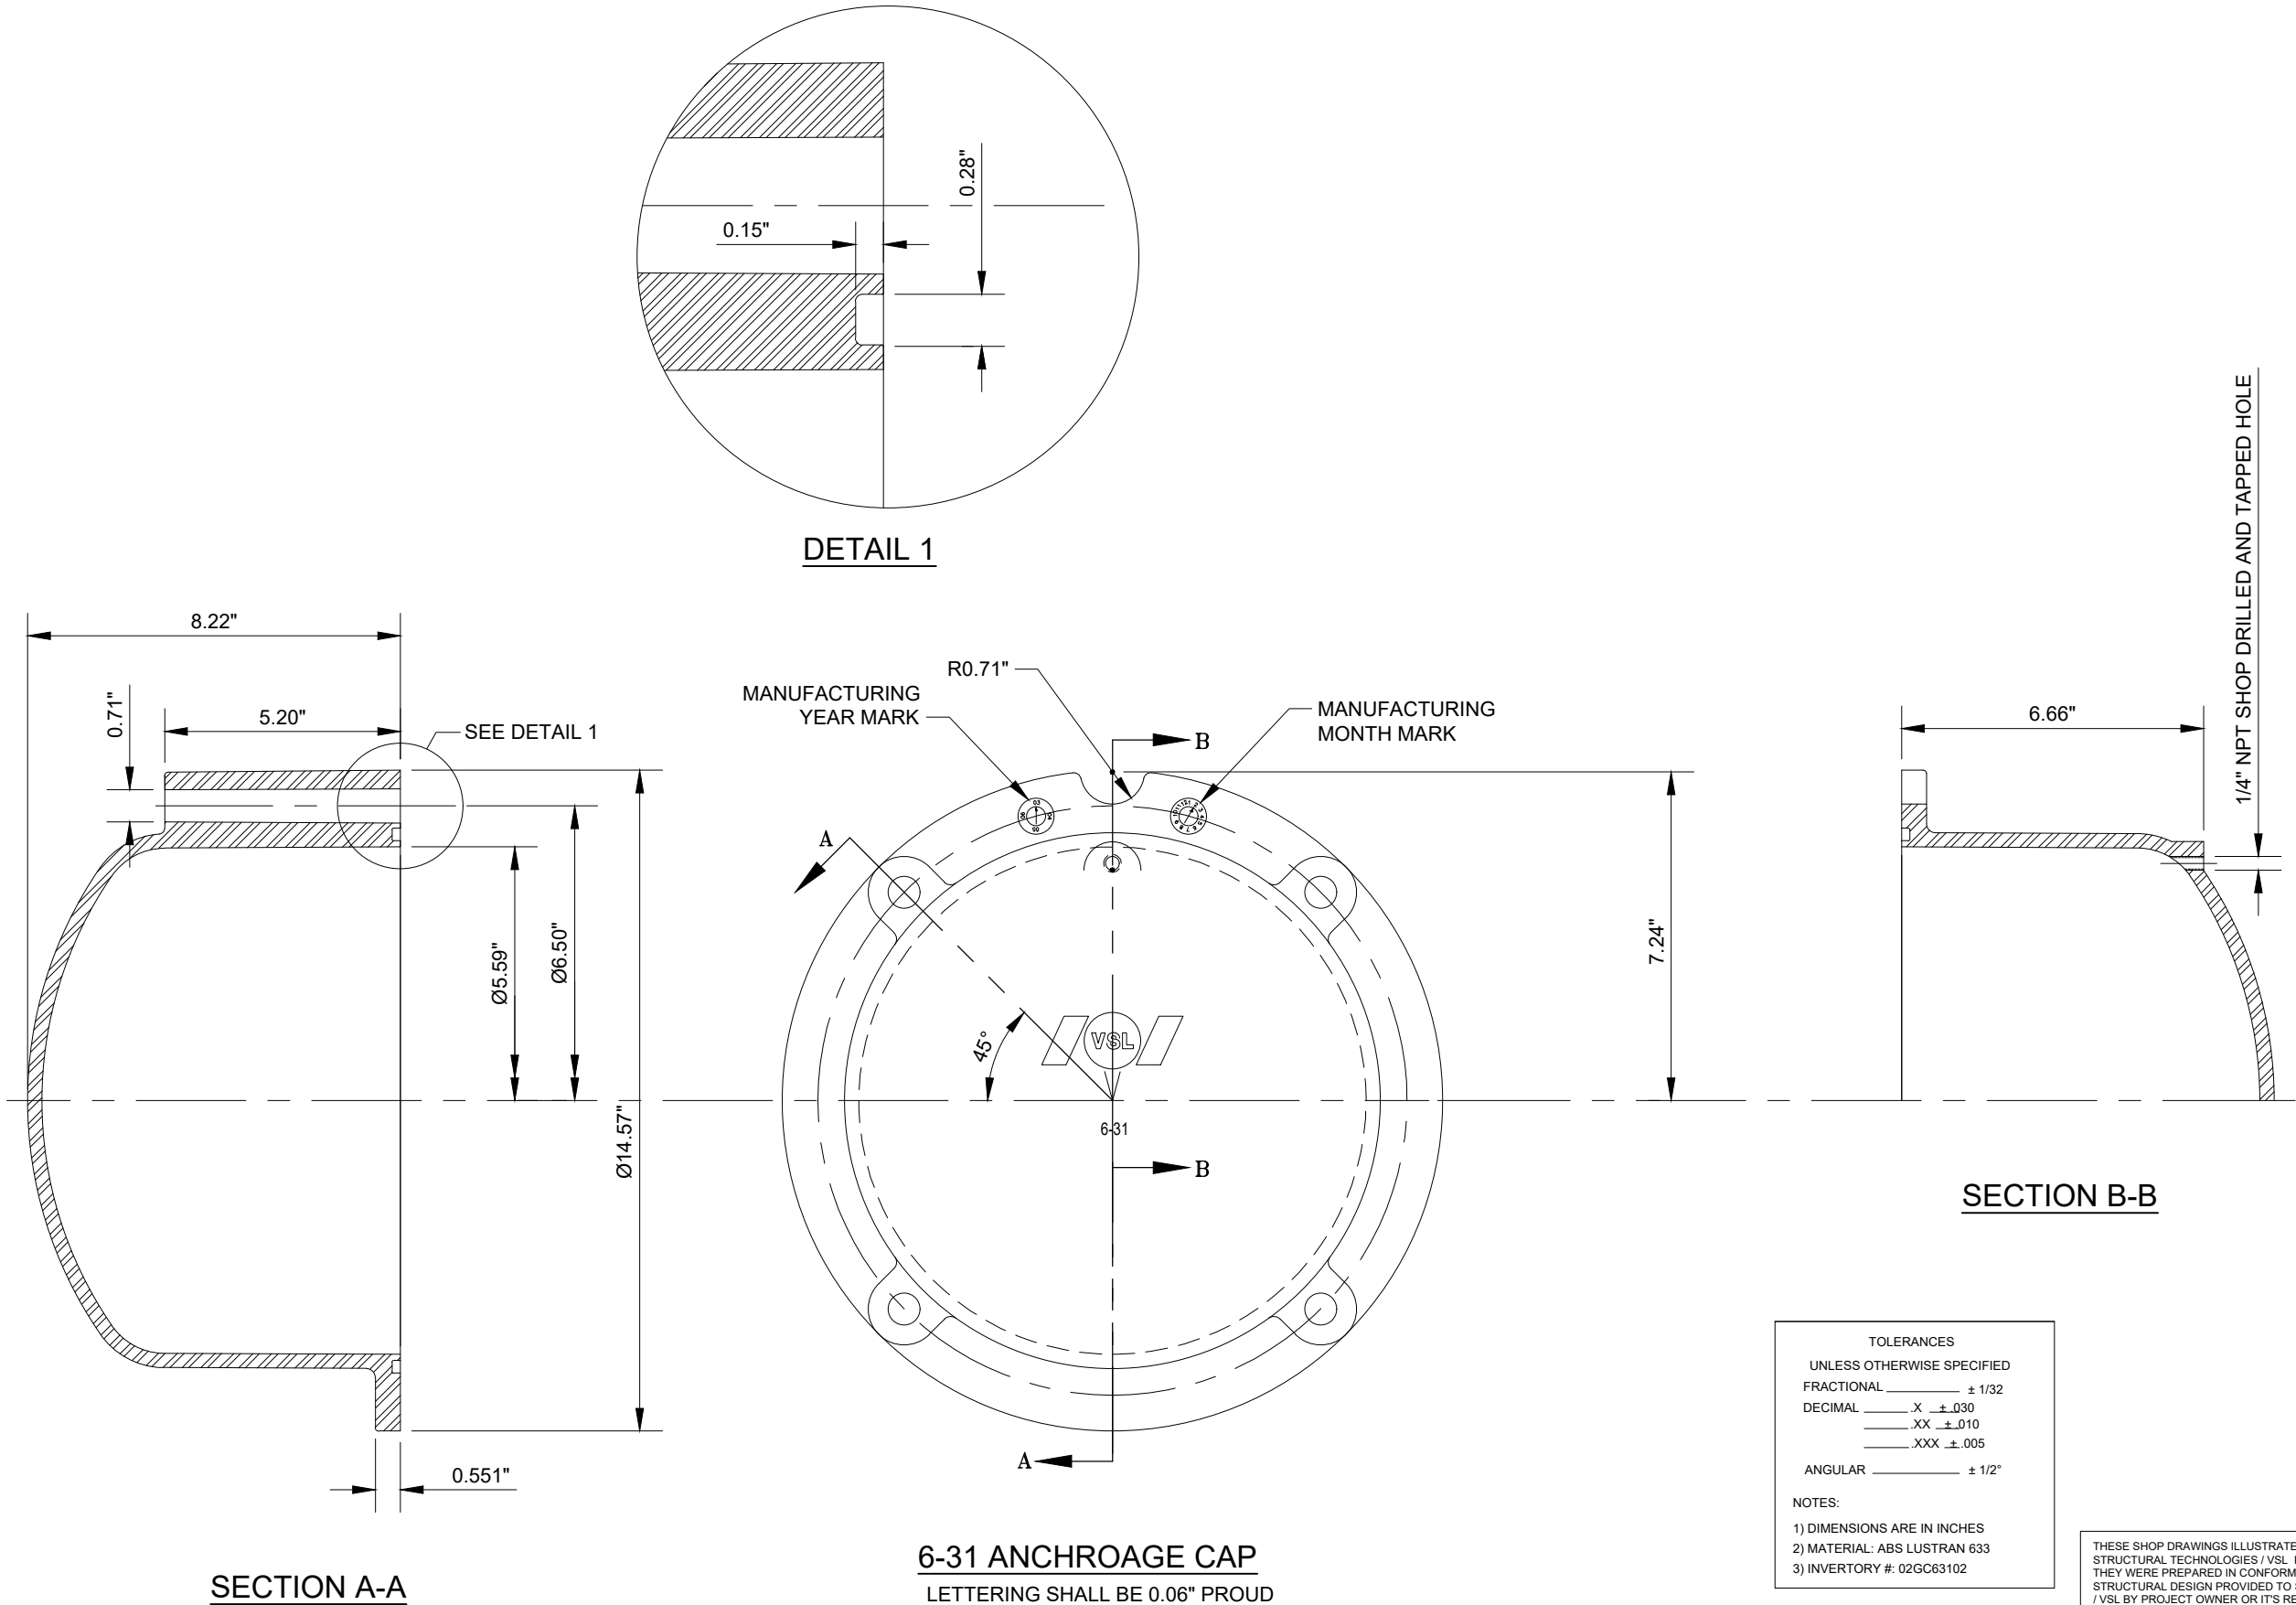

|                      |  |   |  |   |  |   |  |                              |  |     |  |    |  |           |  |      |  |
|----------------------|--|---|--|---|--|---|--|------------------------------|--|-----|--|----|--|-----------|--|------|--|
| PROJECT INFORMATION: |  | <div><div><div>structural<br/>TECHNOLOGIES</div><div>A Structural Group Company</div></div><div><div>Dallas, TX / Washington, DC / Denver, CO / Pompano Beach, FL</div><div><div>STRUCTURAL TECHNOLOGIES, LLC</div><div>DALLAS OFFICE</div><div>10000 W. SUITE 118</div><div>FORT WORTH, TX 76155</div></div><div><div>PHONE: (817) 545-4807</div><div>FAX: (817) 545-4827</div><div>WWW.VSL.NET</div></div></div></div> |  | THIS DOCUMENT, INCLUDING ANY DRAWINGS, SPECIFICATIONS, AND CALCULATIONS HEREIN, CONTAINS INFORMATION THAT IS PROPRIETARY TO VSL. IT IS THE PROPERTY OF VSL. THIS DOCUMENT AND THE INFORMATION CONTAINED HEREIN IS CONFIDENTIAL AND MAY NOT BE REPRODUCED OR DISCLOSED TO ANY OTHER PERSON OR COMPANY WITHOUT THE PRIOR WRITTEN CONSENT OF STRUCTURAL TECHNOLOGIES LLC ("VSL"). FURTHER, THE USE OF THIS DOCUMENT OR ANY INFORMATION CONTAINED HEREIN FOR ANY PURPOSES SPECIFIC PROJECT AND PURPOSE FOR WHICH IT WAS PREPARED, ANY OTHER USE IS STRICTLY PROHIBITED. STRUCTURAL TECHNOLOGIES LLC DISCLAIMS ANY LIABILITY FOR ANY UNAUTHORIZED, UNINTENDED OR OTHER IMPERMISSIBLE USE OF THIS DOCUMENT OR ANY INFORMATION IT CONTAINS. |  |   |  |                              |  |     |  |    |  |           |  |      |  |
| SYSTEM DRAWINGS      |  |   |  | NO   |  | 1 |  | ADD MANUFACTURING DATE MARKS |  | LS  |  | BY |  | CHK       |  | DATE |  |
| PROJECT NO:          |  | SCALE:   |  | NTS   |  | 3 |  | REVISED TITLE BLOCK          |  | CDL |  | ZX |  | 26FEB2018 |  |      |  |
| SHEET NO:            |  |   |  | C551   |  | 2 |  | REVISED PORT HOLES           |  | CDL |  | ZX |  | 01MAR2017 |  |      |  |

ELECTRONIC FILE LOCATION: I:\VSL System Drawings\Work In Progress Drawings\Florida DOT Test 2017\NCS 6-31 Flexible Filler Submittal

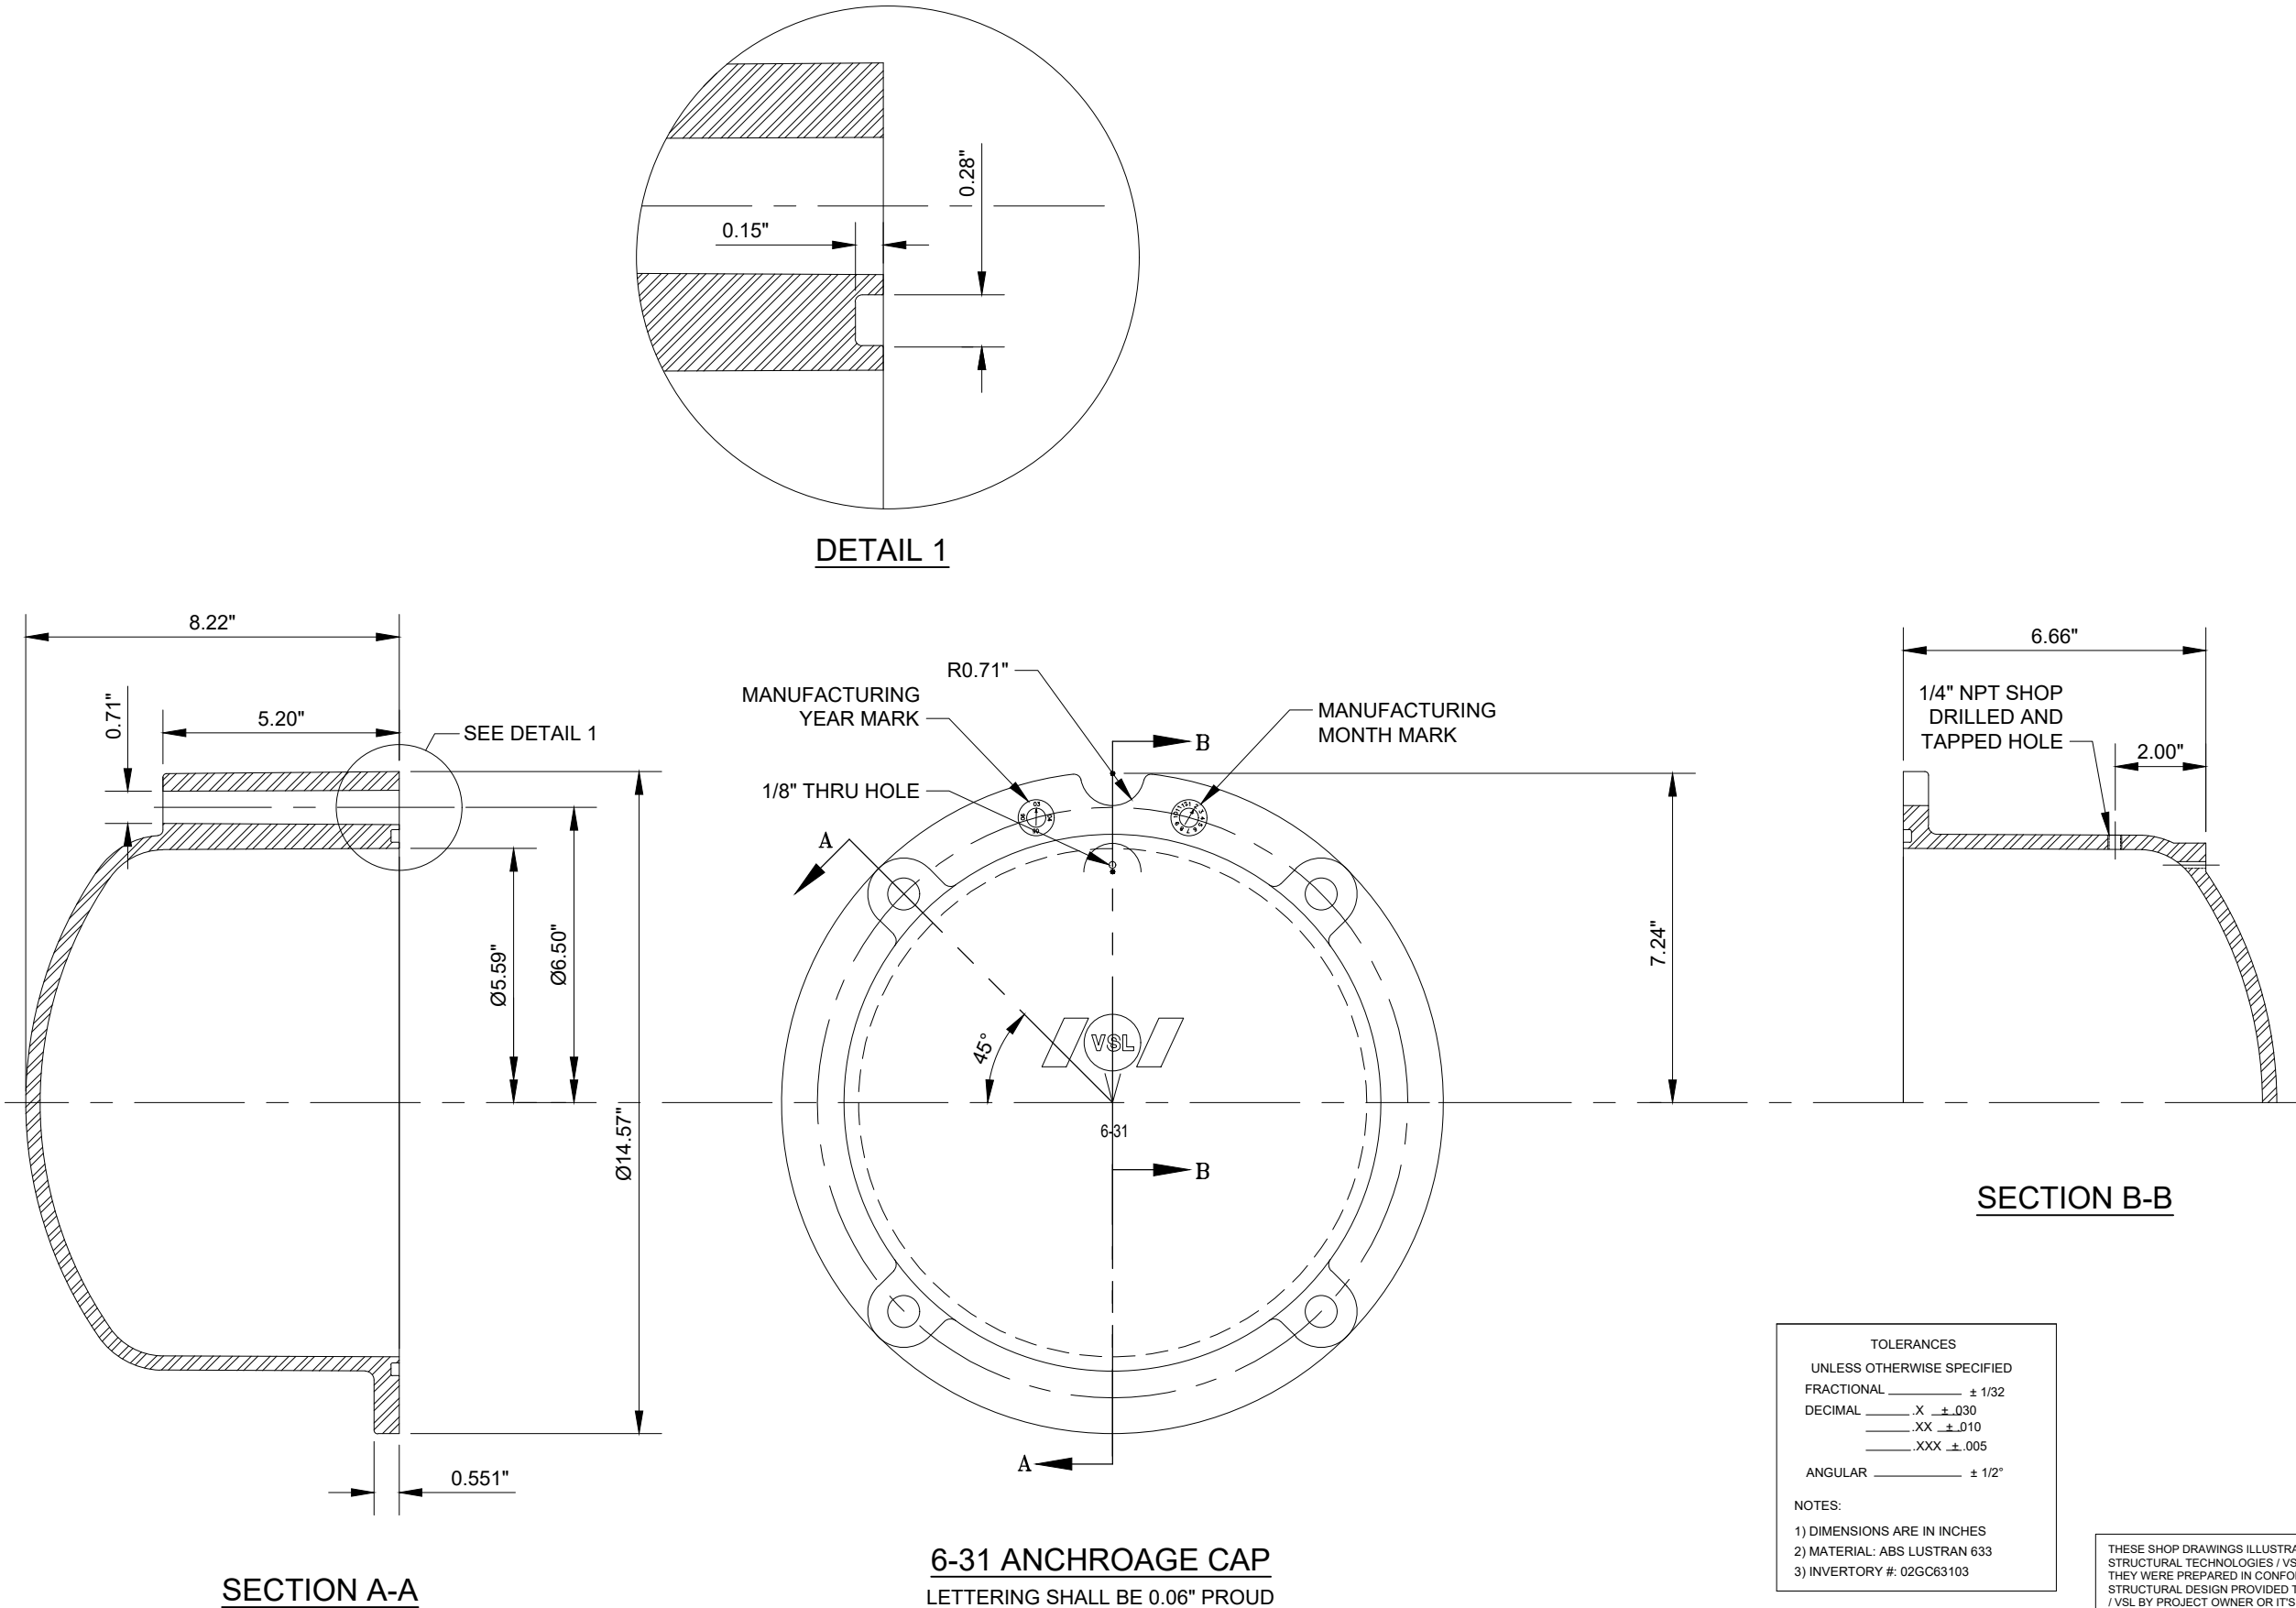

SECTION A-A

DETAIL 1

SECTION B-B

6-31 ANCHROAGE CAP  
LETTERING SHALL BE 0.06" PROUD

| TOLERANCES                   |        |
|------------------------------|--------|
| UNLESS OTHERWISE SPECIFIED   |        |
| FRACTIONAL                   | ± 1/32 |
| DECIMAL                      | ± .030 |
| XX                           | ± .010 |
| XXX                          | ± .005 |
| ANGULAR                      | ± 1/2° |
| NOTES:                       |        |
| 1) DIMENSIONS ARE IN INCHES  |        |
| 2) MATERIAL: ABS LUSTRAN 633 |        |
| 3) INVERTORY #: 02GC63103    |        |

THESE SHOP DRAWINGS ILLUSTRATE THE DETAILS OF THE STRUCTURAL TECHNOLOGIES / VSL POST-TENSIONING SYSTEM. THEY WERE PREPARED IN CONFORMANCE WITH THE STRUCTURAL DESIGN PROVIDED TO STRUCTURAL TECHNOLOGIES / VSL BY PROJECT OWNER OR ITS REPRESENTATIVE. STRUCTURAL TECHNOLOGIES / VSL TOOK NO PART IN THE PREPARATION OR REVIEW OF SAID STRUCTURAL DESIGN AND STRUCTURAL TECHNOLOGIES / VSL DISCLAIMS ANY LIABILITY FOR IT. THE STAMP OR SEAL OF A STRUCTURAL TECHNOLOGIES / VSL EMPLOYEE ON THESE SHOP DRAWINGS PERTAINS ONLY TO THE TRANSFER OF THE FORCES REQUIRED BY THE ENGINEER OF RECORD ON THE STRUCTURAL DRAWINGS, AND NOT TO THE ADEQUACY OF THE STRUCTURAL DESIGN. NO WARRANTY, EXPRESSED OR IMPLIED, AS TO THE ADEQUACY OF THE STRUCTURAL DESIGN IS MADE BY VIRTUE OF ANY SUCH STAMP OR SEAL.

THIS DOCUMENT, INCLUDING ANY DRAWINGS, SPECIFICATIONS, AND CALCULATIONS HEREIN, CONTAINS INFORMATION THAT IS PROPRIETARY TO STRUCTURAL TECHNOLOGIES / VSL. THIS DOCUMENT AND THE INFORMATION CONTAINED HEREIN IS CONFIDENTIAL AND MAY NOT BE REPRODUCED OR DISCLOSED WITHOUT THE WRITTEN PERMISSION OF STRUCTURAL TECHNOLOGIES LLC ("VSL"). FURTHER, THE USE OF THIS DOCUMENT OR ANY INFORMATION PRESENTED HEREIN IS RESTRICTED TO THE PROJECT FOR WHICH IT WAS PREPARED. IT IS PROHIBITED TO REPRODUCE, COPY, OR TRANSMIT IT WITHOUT THE WRITTEN PERMISSION OF STRUCTURAL TECHNOLOGIES LLC ("VSL"). VSL DISCLAIMS ANY LIABILITY FOR ANY IMPERMISSIBLE USE OF THIS DOCUMENT OR ANY INFORMATION IT CONTAINS.

**structural**  
**technologies**  
A Structural Group Company

  
Dallas, TX / Washington, DC / Denver, CO / Pompano Beach, FL



STRUCTURAL TECHNOLOGIES, LLC  
DALLAS OFFICE  
15600 TRINITY BLVD, SUITE 118  
FORT WORTH, TX 76155

PHONE: (817) 545-4807  
FAX: (817) 545-4827  
WWW.VSL.NET

| SYSTEM DRAWINGS      |                                                   |
|----------------------|---------------------------------------------------|
| PROJECT INFORMATION: | TITLE:<br>6-31 ANCHORAGE CAP W/ 1/4" NPT TOP PORT |
| PROJECT NO:          | SCALE:<br>NTS                                     |
| SHEET NO:            | C733                                              |


|    |             |     |     |           |
|----|-------------|-----|-----|-----------|
| NO | DESCRIPTION | BY  | CHK | DATE      |
| 1  | FIRST ISSUE | CDL | ZX  | 26FEB2018 |

| ITEM | QTY | DESCRIPTION               | MATERIAL | SIZE            | INVENTORY# |
|------|-----|---------------------------|----------|-----------------|------------|
| 1    | -   | 6-31 ANCHORAGE CAP O-RING | HNBR     | 11.5"x12"x0.25" | 02WX5042   |

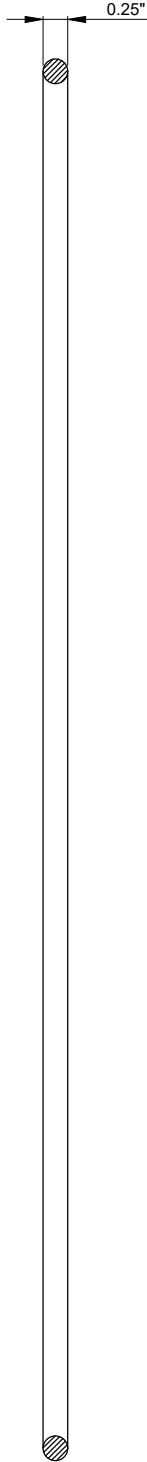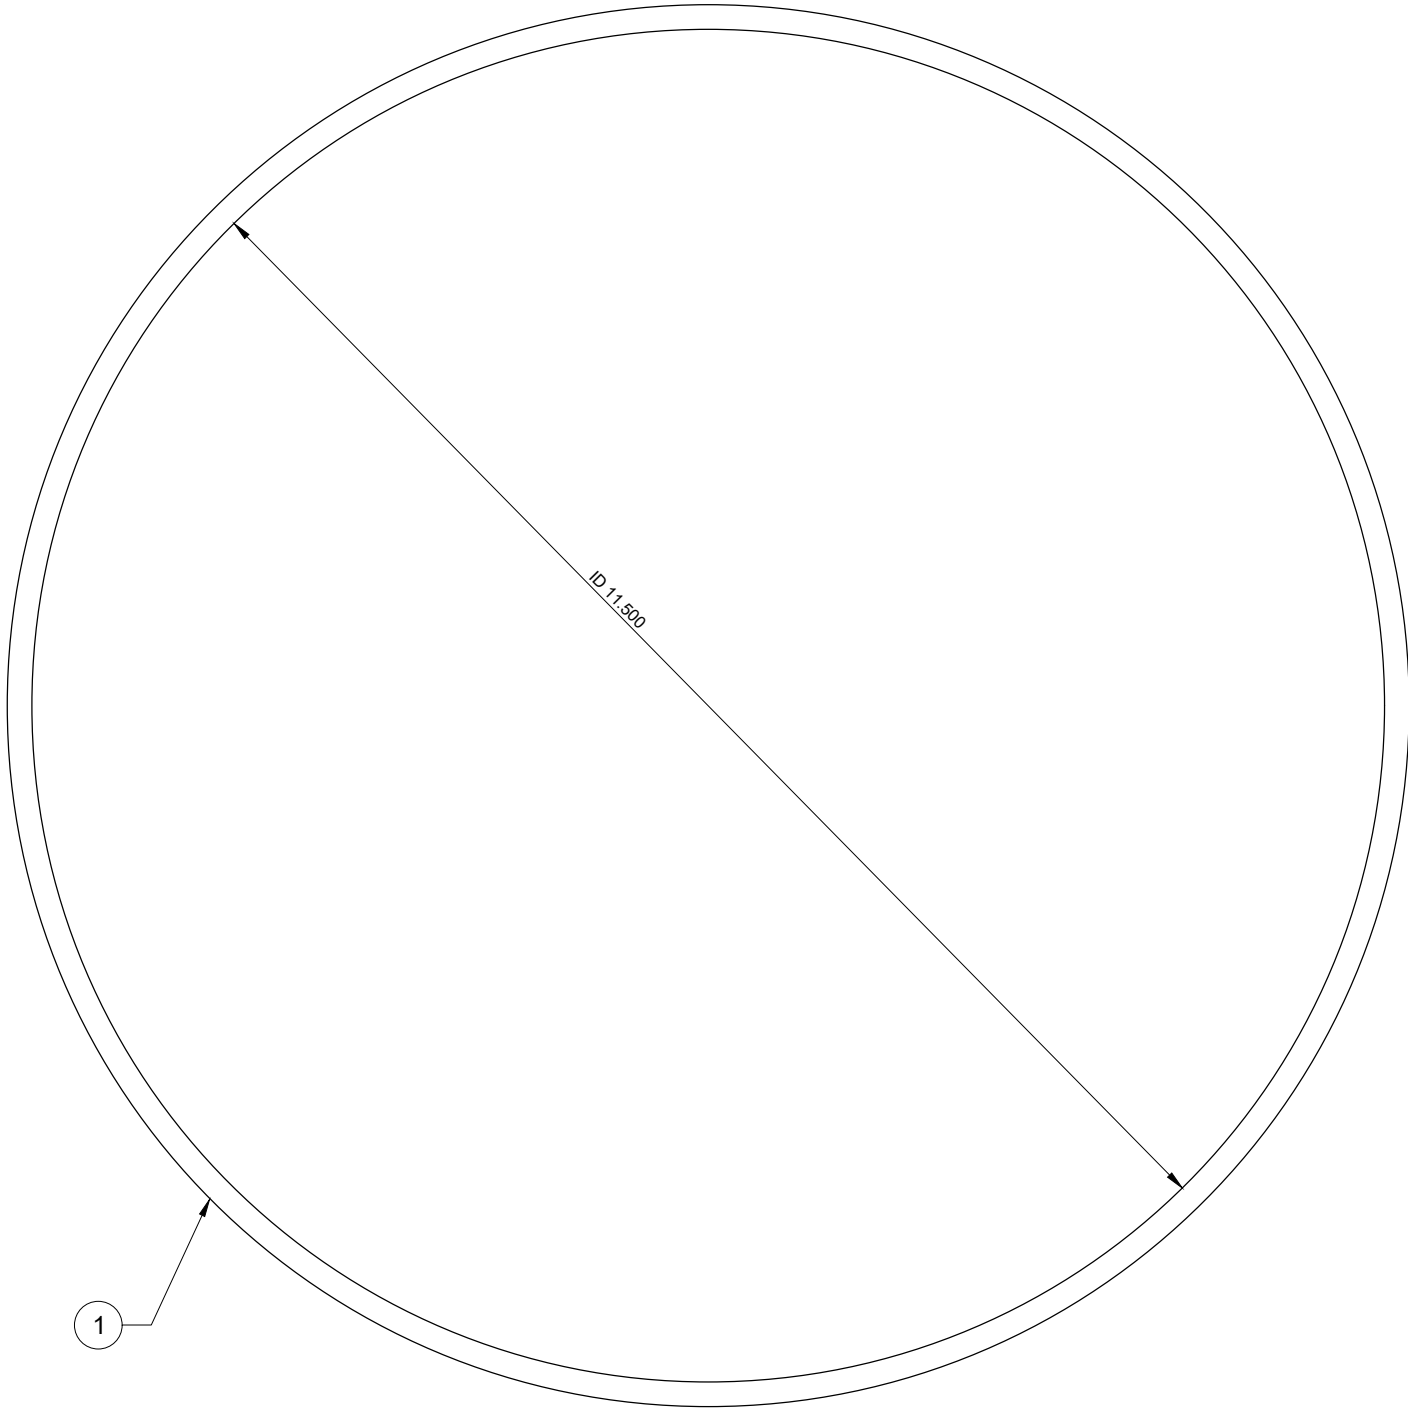


THESE SHOP DRAWINGS ILLUSTRATE THE DETAILS OF THE STRUCTURAL TECHNOLOGIES / VSL POST-TENSIONING SYSTEM. THEY WERE PREPARED IN CONFORMANCE WITH THE STRUCTURAL DESIGN PROVIDED TO STRUCTURAL TECHNOLOGIES / VSL BY PROJECT OWNER OR ITS REPRESENTATIVE. STRUCTURAL TECHNOLOGIES / VSL TOOK NO PART IN THE PREPARATION OR REVIEW OF SAID STRUCTURAL DESIGN AND STRUCTURAL TECHNOLOGIES / VSL DISCLAIMS ANY LIABILITY FOR IT. THE STAMP OF THE PROJECT ARCHITECT OR ARCHITECTS / VSL EMPLOYEE ON THESE SHOP DRAWINGS PERTAINS ONLY TO THE TRANSFER OF THE FORCES REQUIRED BY THE ENGINEER OF RECORD ON THE STRUCTURAL DRAWINGS, AND NOT TO THE ADEQUACY OF THE STRUCTURAL DESIGN. NO WARRANTY, EXPRESSED OR IMPLIED, AS TO THE ADEQUACY OF THE STRUCTURAL DESIGN IS MADE BY VIRTUE OF ANY SUCH STAMP OR SEAL.

|                       |  |   |  |   |  |                                                            |  |             |  |    |  |     |  |      |  |
|-----------------------|--|---|--|---|--|------------------------------------------------------------|--|-------------|--|----|--|-----|--|------|--|
| PROJECT INFORMATION:  |  | <div><div><div>structural<br/>TECHNOLOGIES</div><div>A Structural Group Company</div></div><div><div>PHONE: (817) 545-4807</div><div>FAX: (817) 545-4827</div><div>WWW.VSL.NET</div></div><div><div>STRUCTURAL TECHNOLOGIES, LLC</div><div>DALLAS OFFICE</div><div>10000 W. PARKWAY, SUITE 118</div><div>FORT WORTH, TX 76155</div></div></div> <div><div>Dallas, TX / Washington, DC / Denver, CO / Pompano Beach, FL</div></div> |  | THIS DOCUMENT, INCLUDING ANY DRAWINGS, SPECIFICATIONS, AND CALCULATIONS HEREIN, CONTAINS INFORMATION THAT IS PROPRIETARY TO STRUCTURAL TECHNOLOGIES. THIS DOCUMENT AND THE INFORMATION CONTAINED HEREIN IS CONFIDENTIAL AND MAY NOT BE REPRODUCED OR COPIED WITHOUT THE WRITTEN PERMISSION OF STRUCTURAL TECHNOLOGIES LLC ("VSL"). FURTHER, THE USE OF THIS DOCUMENT OR ANY INFORMATION CONTAINED HEREIN IS RESTRICTED TO THE SPECIFIC PROJECT AND PURPOSE FOR WHICH IT WAS PREPARED. ANY OTHER USE IS STRICTLY PROHIBITED. STRUCTURAL TECHNOLOGIES LLC DISCLAIMS ANY LIABILITY FOR ANY UNAUTHORIZED, UNINTENDED OR OTHER IMPERMISSIBLE USE OF THIS DOCUMENT OR ANY INFORMATION IT CONTAINS. |  | <div><div>NO</div><div>△</div><div>FIRST ISSUE</div></div> |  | DESCRIPTION |  | BY |  | CHK |  | DATE |  |
| PROJECT NO:<br>SYSTEM |  | SCALE:<br>NTS   |  | CDL   |  | ZX                                                         |  | 26FEB2018   |  |    |  |     |  |      |  |
| SHEET NO:             |  | C719   |  |   |  |                                                            |  |             |  |    |  |     |  |      |  |

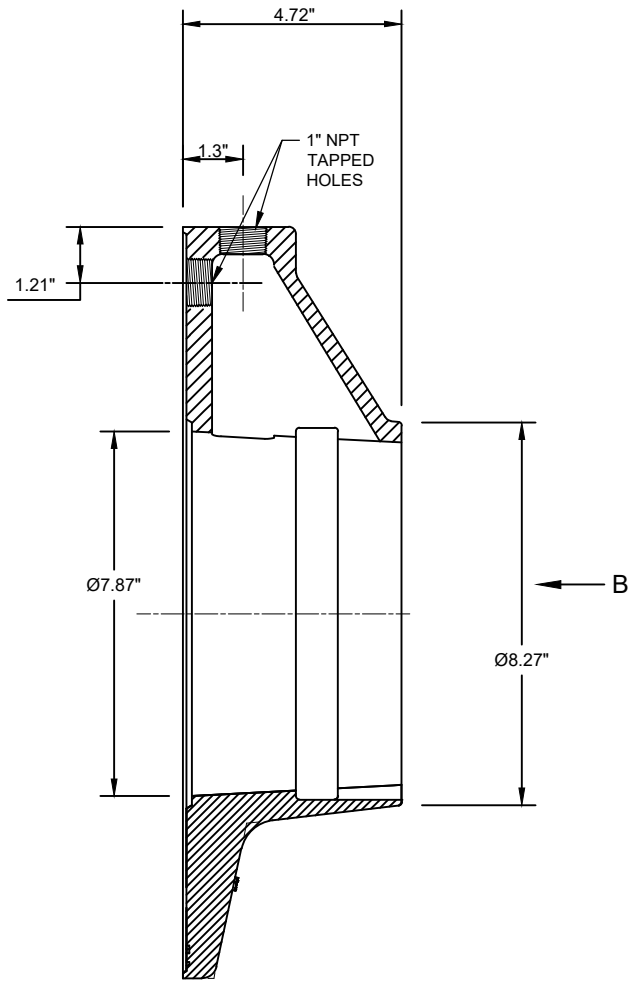

SECTION A-A

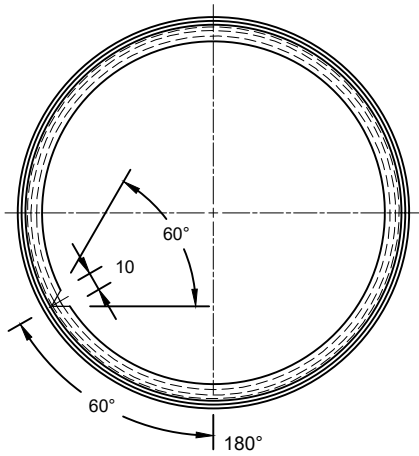


VIEW B

GENERAL NOTES

1. ALL HOLES TO BE FREE FROM BURRS
2. MATERIAL: A536 GR80-55-06 GALVANIZED
3. INVENTORY# 02BP6031V



TYPE IDENTIFICATION  
LETTERING 0.06"  
RECESSED

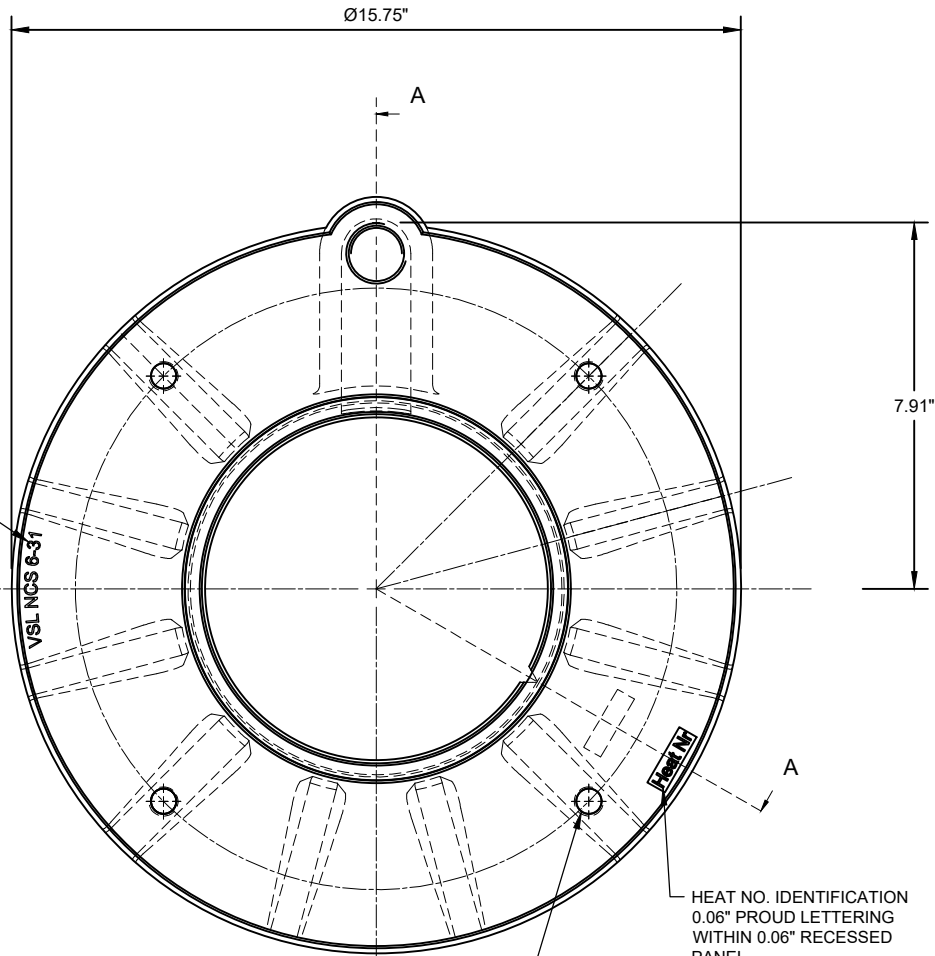

BACK VIEW

THESE SHOP DRAWINGS ILLUSTRATE THE DETAILS OF THE STRUCTURAL TECHNOLOGIES / VSL POST-TENSIONING SYSTEM. THEY WERE PREPARED IN CONFORMANCE WITH THE STRUCTURAL DESIGN PROVIDED TO STRUCTURAL TECHNOLOGIES / VSL BY PROJECT OWNER OR ITS REPRESENTATIVE. STRUCTURAL TECHNOLOGIES / VSL TOOK NO PART IN THE PREPARATION OR REVIEW OF SAID STRUCTURAL DESIGN AND STRUCTURAL TECHNOLOGIES / VSL DISCLAIMS ANY LIABILITY FOR IT. THE STAMP OR SEAL OF A STRUCTURAL TECHNOLOGIES / VSL EMPLOYEE ON THESE SHOP DRAWINGS PERTAINS ONLY TO THE TRANSFER OF THE FORCES REQUIRED BY THE ENGINEER OF RECORD ON THE STRUCTURAL DRAWINGS, AND NOT TO THE ADEQUACY OF THE STRUCTURAL DESIGN. NO WARRANTY, EXPRESSED OR IMPLIED, AS TO THE ADEQUACY OF THE STRUCTURAL DESIGN IS MADE BY VIRTUE OF ANY SUCH STAMP OR SEAL.



|                       |  |   |  |   |  |  |  |
|-----------------------|--|---|--|---|--|--|--|
| PROJECT INFORMATION:  |  | <div><div><div>structural<br/>TECHNOLOGIES</div><div>A Structural Group Company</div></div><div><div><div>VSL</div></div></div></div> <div>Dallas, TX / Washington, DC / Denver, CO / Pompano Beach, FL</div> |  | STRUCTURAL TECHNOLOGIES, LLC CLAIMS A STRICT PROPRIETARY RIGHT IN ALL DRAWINGS, SPECIFICATIONS AND CALCULATIONS ("INFORMATION") SET FORTH ON THIS SHEET. THE USE OF SUCH INFORMATION IN WHOLE OR IN PART, OR ANY REPRODUCTION THEREOF, IS PROHIBITED WITHOUT THE WRITTEN CONSENT OF STRUCTURAL TECHNOLOGIES / VSL. AND/OR SERVICE PROVIDED BY STRUCTURAL TECHNOLOGIES / VSL. ANY OTHER USE IS STRICTLY PROHIBITED AND STRUCTURAL TECHNOLOGIES / VSL DISCLAIMS ANY LIABILITY THEREFORE. |  |  |  |
| SYSTEM DRAWING        |  | STRUCTURAL TECHNOLOGIES, LLC<br>DALLAS OFFICE<br>10000 W. JUD, SUITE 118<br>FORT WORTH, TX 76155   |  |   |  |  |  |
| PROJECT NO:<br>SYSTEM |  | TITLE:<br>NCS 6-31 BEARING PLATE W/ 1" NPT PORT   |  |   |  |  |  |
| SHEET NO:             |  | SCALE:<br>NTS   |  |   |  |  |  |
|                       |  |   |  |   |  |  |  |
|                       |  |   |  |   |  |  |  |
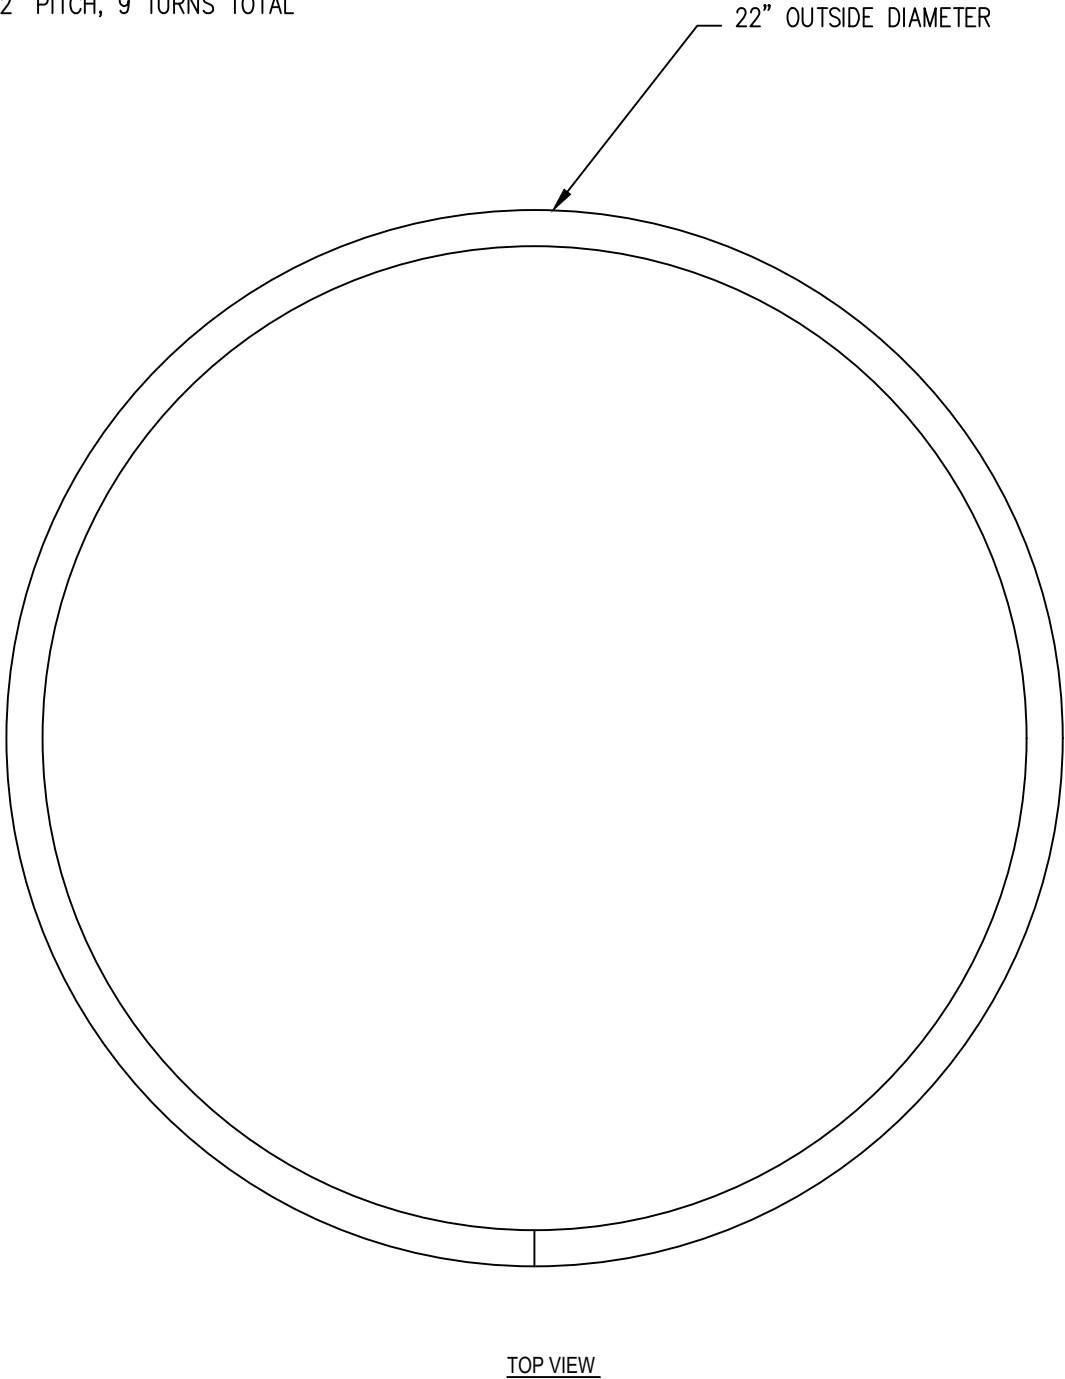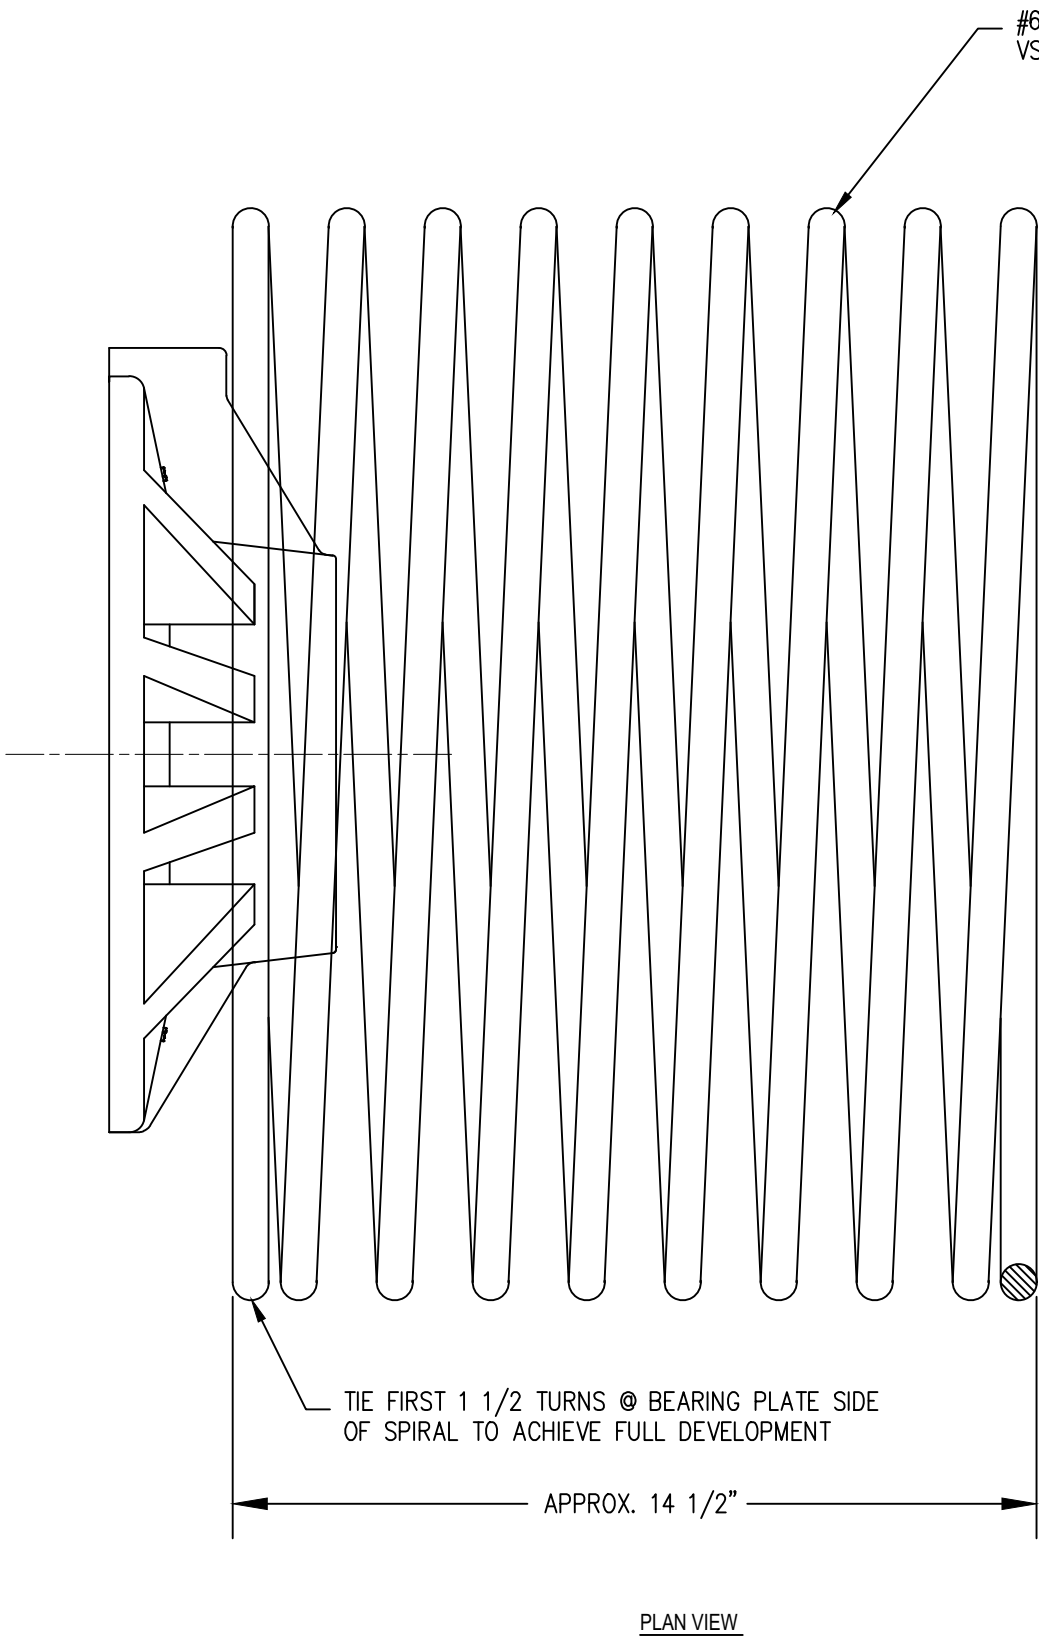

THESE SHOP DRAWINGS ILLUSTRATE THE DETAILS OF THE STRUCTURAL TECHNOLOGIES / VSL POST-TENSIONING SYSTEM. THEY WERE PREPARED IN CONFORMANCE WITH THE STRUCTURAL DESIGN PROVIDED TO STRUCTURAL TECHNOLOGIES / VSL BY PROJECT OWNER OR ITS REPRESENTATIVE. STRUCTURAL TECHNOLOGIES / VSL TOOK NO PART IN THE PREPARATION OR REVIEW OF SAID STRUCTURAL DESIGN AND STRUCTURAL TECHNOLOGIES / VSL DISCLAIMS ANY LIABILITY FOR IT. THE STAMP OR SEAL OF A STRUCTURAL TECHNOLOGIES / VSL EMPLOYEE ON THESE SHOP DRAWINGS PERTAINS ONLY TO THE TRANSFER OF THE FORCES REQUIRED BY THE ENGINEER OF RECORD ON THE STRUCTURAL DRAWINGS, AND NOT TO THE ADEQUACY OF THE STRUCTURAL DESIGN. NO WARRANTY, EXPRESSED OR IMPLIED, AS TO THE ADEQUACY OF THE STRUCTURAL DESIGN IS MADE BY VIRTUE OF ANY SUCH STAMP OR SEAL.

|   |        |                                                             |                                   |           |      |  |  |  |
|---|--------|-------------------------------------------------------------|-----------------------------------|-----------|------|--|--|--|
| PROJECT INFORMATION:   |        | TITLE BLOCK UPDATED                                         |                                   |           |      |  |  |  |
| PROJECT NO:   | SYSTEM | CDL                                                         | ZX                                | 26FEB2018 |      |  |  |  |
| SHEET NO:   |        | TB                                                          | MM                                | 06JUL2011 |      |  |  |  |
|   |        | GDH                                                         | GY                                | 24SEP2009 |      |  |  |  |
|   |        | DESCRIPTION                                                 |                                   | BY        | CHK  |  |  |  |
|   |        | NO                                                          |                                   |           | DATE |  |  |  |
| STRUCTURAL TECHNOLOGIES, LLC CLAIMS A STRICT PROPRIETARY RIGHT IN ALL DRAWINGS, SPECIFICATIONS AND CALCULATIONS ("INFORMATION") SET FORTH ON THIS SHEET. THE USE OF SUCH INFORMATION IN WHOLE OR IN PART, OR ANY REPRODUCTION THEREOF, IS PROHIBITED WITHOUT THE WRITTEN PERMISSION OF STRUCTURAL TECHNOLOGIES, LLC. THIS DRAWING WAS PREPARED AND TO THE MATERIAL AND/OR SERVICE PROVIDED BY STRUCTURAL TECHNOLOGIES / VSL. ANY OTHER USE IS STRICTLY PROHIBITED, AND STRUCTURAL TECHNOLOGIES / VSL DISCLAIMS ANY LIABILITY THEREFORE. |        | 3                                                           | REVISED AS NOTED FOR CONSTRUCTION |           |      |  |  |  |
|   |        | 2                                                           | RELEASED FOR CONSTRUCTION         |           |      |  |  |  |
|   |        | 1                                                           |                                   |           |      |  |  |  |
| structural technologies<br>A Structural Group Company<br>Dallas, TX / Washington, DC / Denver, CO / Pompano Beach, FL   |        | VSL                                                         |                                   |           |      |  |  |  |
| STRUCTURAL TECHNOLOGIES, LLC<br>DALLAS OFFICE<br>15800 TRINITY BLVD., SUITE 118<br>FORT WORTH, TX 76156   |        | PHONE: (817) 545-4807<br>FAX: (817) 545-4827<br>WWW.VSL.NET |                                   |           |      |  |  |  |
| SYSTEM DRAWING   |        | NCS 6-31 SPIRAL                                             |                                   |           |      |  |  |  |
| TITLE:   |        | SCALE:                                                      |                                   |           |      |  |  |  |
| PROJECT NO:   |        | NTS                                                         |                                   |           |      |  |  |  |
| SHEET NO:   |        | C644                                                        |                                   |           |      |  |  |  |

ELECTRONIC FILE LOCATION: I:\VSL System Drawings\Work In Progress Drawings\Florida DOT Test 2017\NCS 6-31 Flexible Filler Submittal

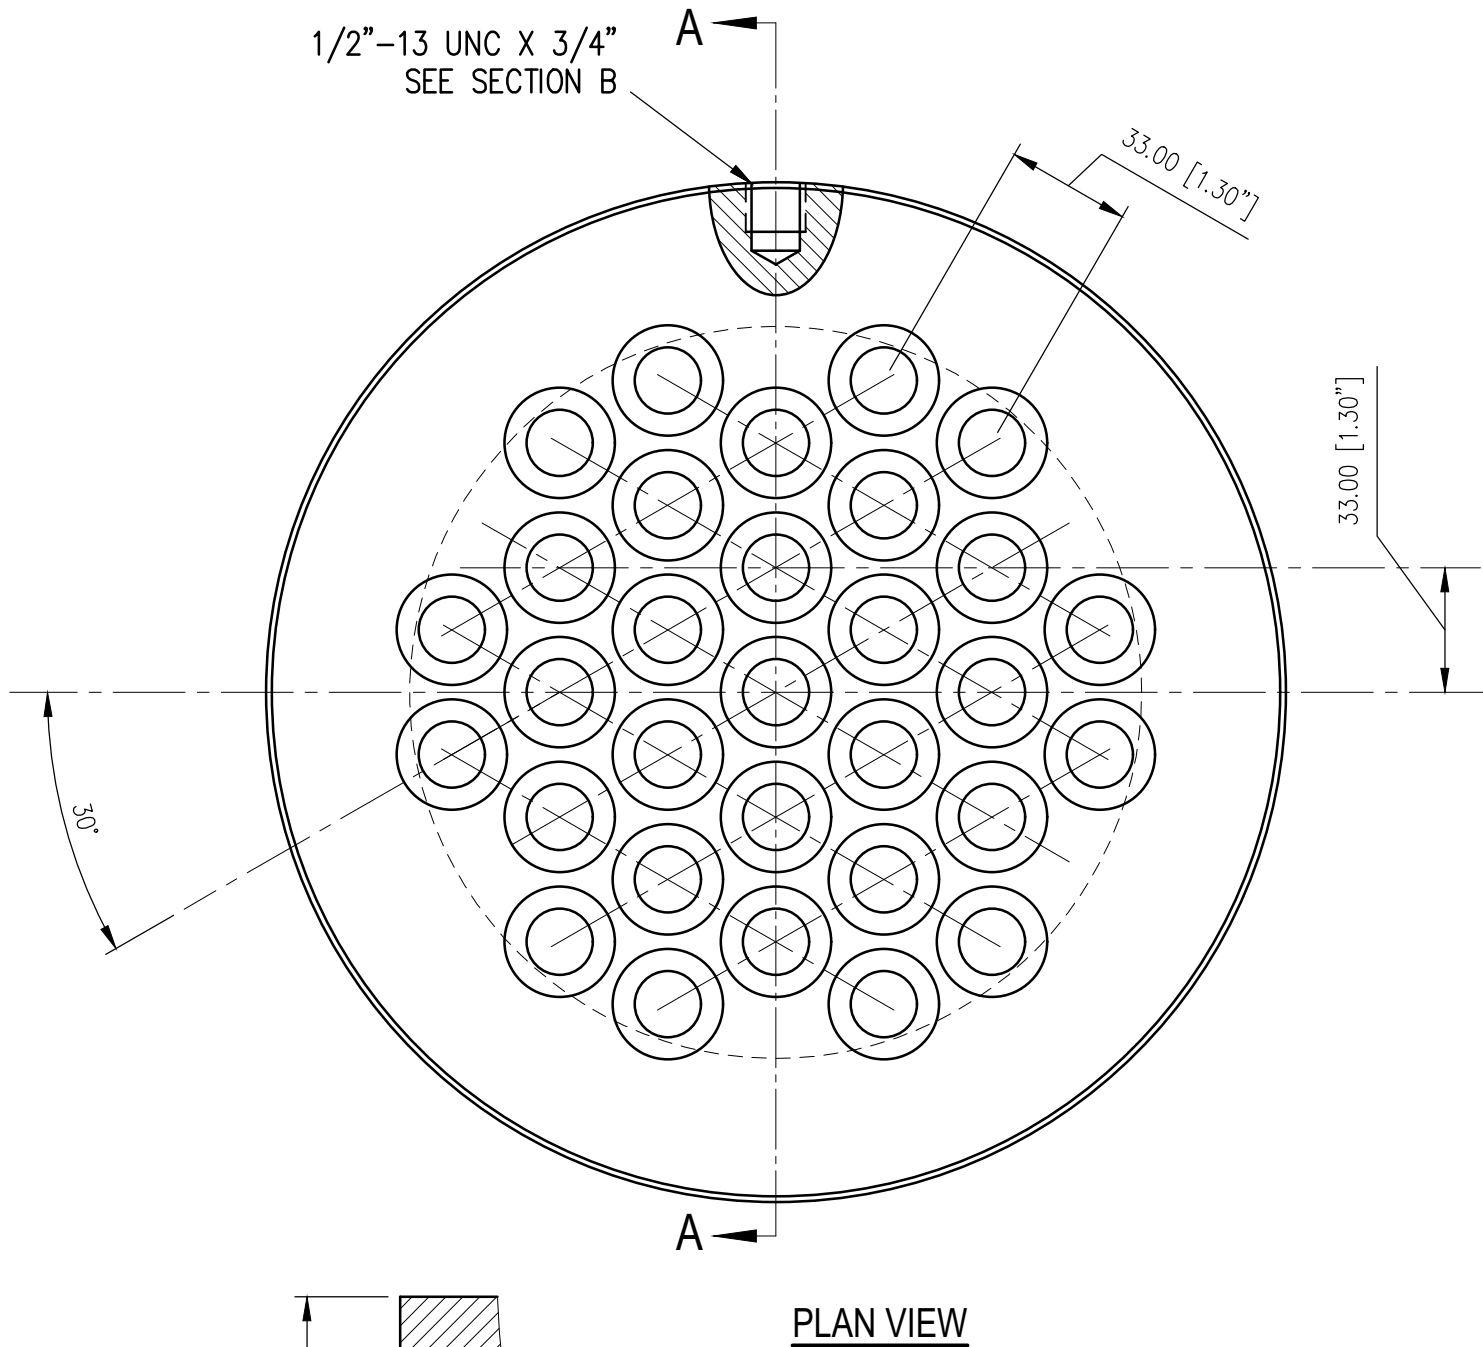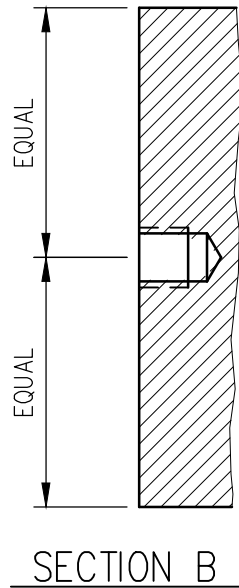


### ANCHORHEAD NCS 6-31

#### GENERAL CASTING NOTES

- 1) ALL HOLES TO BE FREE FROM BURRS
- 2) ALL RADII 1mm UNO
- 3) MATERIAL: ASTM A536 GR 80-55-06  
VSL Q.A. DOC MS 1.1.005
- 4) MANUFACTURERS IDENTIFICATION AND BATCH No.  
MUST BE CLEARLY VISIBLE ON CASTING
- 5) SCALE: DRAWING NOT TO SCALE
- 6) WEIGHT: 106 LBS. est.

INVENTORY No. 02AH6031

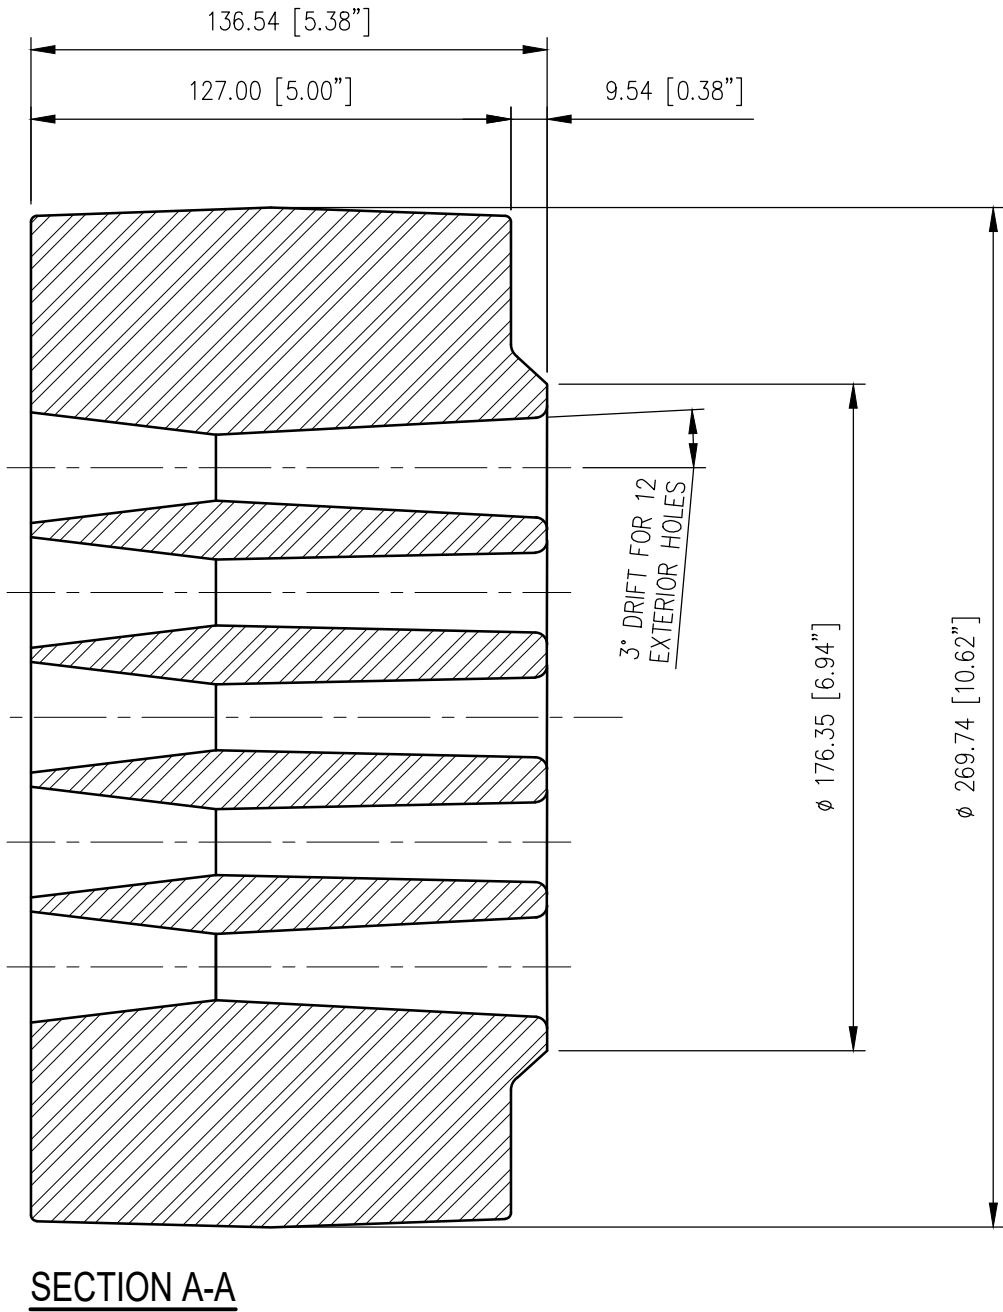

### TOLERANCES

UNLESS OTHERWISE SPECIFIED  
DIMENSIONS IN MILLIMETERS.

|                    |       |
|--------------------|-------|
| 0 THROUGH 50mm     | ±0.5  |
| 51mm THROUGH 100mm | ±1.0  |
| MORE THAN 100mm    | ±1.5  |
| ANGULAR            | ±1/2° |

SURFACE QUALITY ✓

- NOTES:
- 1) BREAK SHARP EDGES
  - 2) REMOVE ALL BURRS.
  - 3) DO NOT SCALE DRAWING.
  - 4) ALL DRAFT ANGLES 2° UNO

THESE SHOP DRAWINGS ILLUSTRATE THE DETAILS OF THE STRUCTURAL TECHNOLOGIES / VSL POST-TENSIONING SYSTEM. THEY WERE PREPARED IN CONFORMANCE WITH THE STRUCTURAL DESIGN PROVIDED TO STRUCTURAL TECHNOLOGIES / VSL BY PROJECT OWNER OR ITS REPRESENTATIVE. STRUCTURAL TECHNOLOGIES / VSL TOOK NO PART IN THE PREPARATION OR REVIEW OF SAID STRUCTURAL DESIGN AND STRUCTURAL TECHNOLOGIES / VSL DISCLAIMS ANY LIABILITY FOR IT. THE STAMP OR SEAL OF A STRUCTURAL TECHNOLOGIES / VSL EMPLOYEE ON THESE SHOP DRAWINGS PERTAINS ONLY TO THE TRANSFER OF THE FORCES REQUIRED BY THE ENGINEER OF RECORD ON THE STRUCTURAL DRAWINGS, AND NOT TO THE ADEQUACY OF THE STRUCTURAL DESIGN. NO WARRANTY, EXPRESSED OR IMPLIED, AS TO THE ADEQUACY OF THE STRUCTURAL DESIGN IS MADE BY VIRTUE OF ANY SUCH STAMP OR SEAL.

|                      |  |                                         |  |     |     |           |
|----------------------|--|-----------------------------------------|--|-----|-----|-----------|
| PROJECT INFORMATION: |  | TITLE BLOCK UPDATED                     |  | CDL | ZX  | 26FEB2018 |
| SYSTEM DRAWING       |  | ADDED 1/2-13 LIFTING EYE THREAD         |  | GDH | ZX  | 09JAN2018 |
| NCS 6-31 ANCHOR HEAD |  | (UPDATED MATERIAL INFO.) FOR PRODUCTION |  | JOB | GAH | 09JAN2018 |
| TITLE:               |  | (UPDATED MATERIAL INFO.) FOR PRODUCTION |  | GDH | GAH | 04APR2011 |
| SCALE:               |  | DESCRIPTION                             |  | BY  | CHK | DATE      |
| SHEET NO:            |  | NO                                      |  |     |     |           |
|                      |  | 5                                       |  |     |     |           |
|                      |  | 4                                       |  |     |     |           |
|                      |  | 3                                       |  |     |     |           |
|                      |  | 2                                       |  |     |     |           |
|                      |  | NO                                      |  |     |     |           |


**structural technologies**  
A Structural Group Company

Dallas, TX / Washington, DC / Denver, CO / Pompano Beach, FL


STRUCTURAL TECHNOLOGIES, LLC  
DALLAS OFFICE  
15600 TRINITY BLVD, SUITE 118  
FORT WORTH, TX 76155

PHONE: (817) 545-4807  
FAX: (817) 545-4827  
WWW.VSL.NET

THIS DOCUMENT, INCLUDING ANY DRAWINGS, SPECIFICATIONS, AND CALCULATIONS HEREIN, CONTAINS INFORMATION THAT IS PROPRIETARY TO STRUCTURAL TECHNOLOGIES, LLC (VSL). THIS INFORMATION IS NOT TO BE REPRODUCED, COPIED, OR DISCLOSED WITHOUT THE PRIOR WRITTEN CONSENT OF STRUCTURAL TECHNOLOGIES, LLC. THE USE OF THIS DOCUMENT OR ANY INFORMATION PRESENTED HEREIN IS RESTRICTED TO THE SPECIFIC PROJECT AND PURPOSE FOR WHICH IT WAS PREPARED. STRUCTURAL TECHNOLOGIES, LLC (VSL) DISCLAIMS ANY LIABILITY FOR ANY UNAUTHORIZED, UNINTENDED OR OTHER USE OF THIS DOCUMENT OR ANY INFORMATION CONTAINED HEREIN.

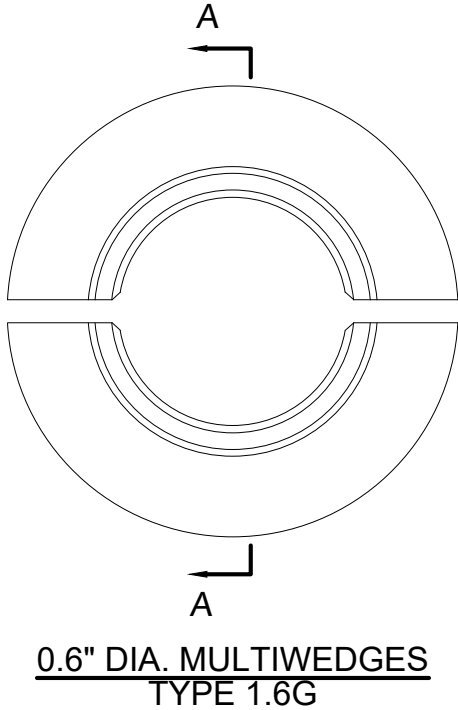

0.6" DIA. MULTIWEDGES  
TYPE 1.6G

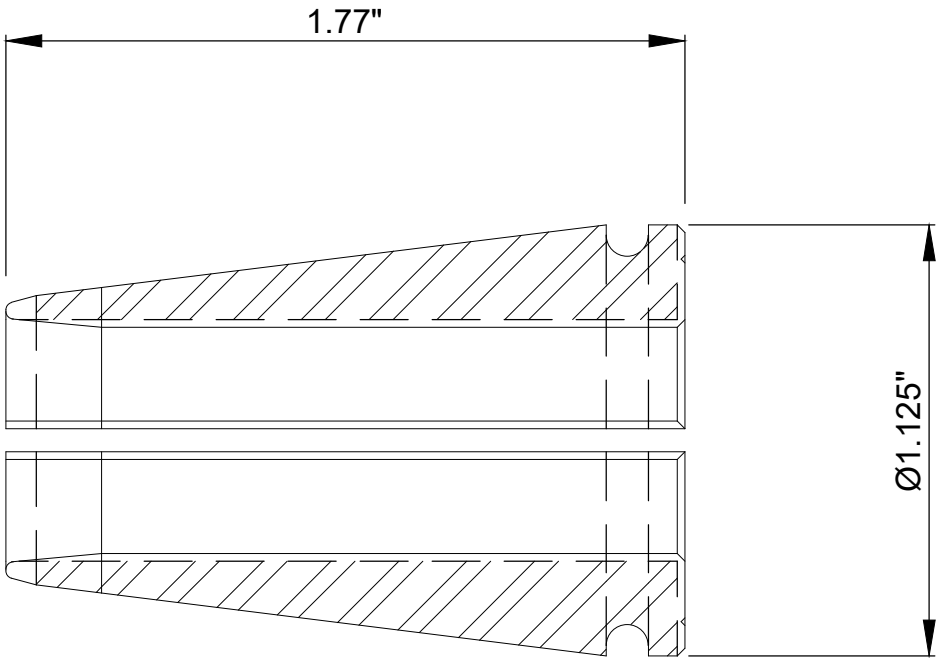

SECTION A-A

- NOTES:
1. MATERIAL: AISI 11L17/12L14, PRODUCED IN STRICT ACCORDANCE WITH VSL MS 3.1.006
  2. WEIGHT: 0.197 LBS. (APPROX.)
  3. HEAT TREATMENT: CASEHARDENED
  4. INVENTORY NO. 02WG0008

THESE SHOP DRAWINGS ILLUSTRATE THE DETAILS OF THE STRUCTURAL TECHNOLOGIES / VSL POST-TENSIONING SYSTEM. THEY WERE PREPARED IN CONFORMANCE WITH THE STRUCTURAL DESIGN PROVIDED TO STRUCTURAL TECHNOLOGIES / VSL BY PROJECT OWNER OR ITS REPRESENTATIVE. STRUCTURAL TECHNOLOGIES / VSL TOOK NO PART IN THE PREPARATION OR REVIEW OF SAID STRUCTURAL DESIGN AND STRUCTURAL TECHNOLOGIES / VSL DISCLAIMS ANY LIABILITY FOR IT. THE STAMP OR SEAL OF A STRUCTURAL TECHNOLOGIES / VSL EMPLOYEE ON THESE SHOP DRAWINGS PERTAINS ONLY TO THE TRANSFER OF THE FORCES REQUIRED BY THE ENGINEER OF RECORD ON THE STRUCTURAL DRAWINGS, AND NOT TO THE ADEQUACY OF THE STRUCTURAL DESIGN. NO WARRANTY, EXPRESSED OR IMPLIED, AS TO THE ADEQUACY OF THE STRUCTURAL DESIGN IS MADE BY VIRTUE OF ANY SUCH STAMP OR SEAL.

|   |  |  |  |  |  |  |  |  |  |   |  |                        |  |  |  |     |     |           |  |
|---|--|--|--|--|--|--|--|--|--|---|--|------------------------|--|--|--|-----|-----|-----------|--|
| PROJECT INFORMATION:   |  |  |  |  |  |  |  |  |  | <div><div><div>structural<br/>TECHNOLOGIES</div><div>A Structural Group Company</div></div><div>Dallas, TX / Washington, DC / Denver, CO / Pompano Beach, FL</div><div><div>STRUCTURAL TECHNOLOGIES, LLC</div><div>DALLAS OFFICE</div><div>10000 W. PUEBLO AVE., SUITE 118</div><div>FORT WORTH, TX 76155</div></div><div><div>PHONE: (817) 545-4807</div><div>FAX: (817) 545-4827</div><div>WWW.VSL.NET</div></div></div> |  |                        |  |  |  |     |     |           |  |
| SYSTEM DRAWING   |  |  |  |  |  |  |  |  |  |   |  |                        |  |  |  |     |     |           |  |
| TITLE:   |  |  |  |  |  |  |  |  |  |   |  |                        |  |  |  |     |     |           |  |
| 0.6" MULTIWEDGE TYPE 1.6G   |  |  |  |  |  |  |  |  |  |   |  |                        |  |  |  |     |     |           |  |
| PROJECT NO: SYSTEM   |  |  |  |  |  |  |  |  |  |   |  |                        |  |  |  |     |     |           |  |
| SHEET NO:   |  |  |  |  |  |  |  |  |  | C218   |  |                        |  |  |  |     |     |           |  |
| THIS DOCUMENT, INCLUDING ANY DRAWINGS, SPECIFICATIONS, AND CALCULATIONS HEREIN, CONTAINS INFORMATION THAT IS PROPRIETARY TO STRUCTURAL TECHNOLOGIES LLC ("VSL"). THIS DOCUMENT AND THE INFORMATION CONTAINED HEREIN IS CONFIDENTIAL AND MAY NOT BE REPRODUCED OR DISCLOSED WITHOUT THE WRITTEN PERMISSION OF STRUCTURAL TECHNOLOGIES LLC ("VSL"). FURTHER, THE USE OF THIS DOCUMENT OR ANY INFORMATION PRESENTED HEREIN IS RESTRICTED TO THE SPECIFIC PROJECT AND PURPOSE FOR WHICH IT WAS PREPARED. ANY OTHER USE IS STRICTLY PROHIBITED. STRUCTURAL TECHNOLOGIES LLC ("VSL") DISCLAIMS ANY LIABILITY FOR ANY IMPERMISSIBLE USE OF THIS DOCUMENT OR ANY INFORMATION IT CONTAINS. |  |  |  |  |  |  |  |  |  | 5   |  | TITLE BLOCK UPDATED    |  |  |  | CDL | ZX  | 26FEB2018 |  |
|   |  |  |  |  |  |  |  |  |  | 4   |  | UPDATED TITLE BLOCK    |  |  |  | SK  | ZX  | 09JAN2015 |  |
|   |  |  |  |  |  |  |  |  |  | 3   |  | UPDATED BORDER         |  |  |  | GDH |     | 29APR2004 |  |
|   |  |  |  |  |  |  |  |  |  | 2   |  | ADDED INVENTORY NUMBER |  |  |  | TKW |     | 01JAN1989 |  |
|   |  |  |  |  |  |  |  |  |  | NO   |  | DESCRIPTION            |  |  |  | BY  | CHK | DATE      |  |

structural

technologies

Ashwood Group Company

1.6G

VSL

Dallas, TX / Washington, DC / Denver, CO / Pompano Beach, FL

DALLAS OFFICE

15600 TRINITY BLVD, SUITE 118



FORT WORTH, TX 76155

PHONE: (817) 545-4807

FAX: (817) 545-4827

WWW.VSL.NET

PLOT DATE/TIME: 26Feb2018 8:33 AM FILE NAME: C218 1.6G Multwedge Rev 5.dwg

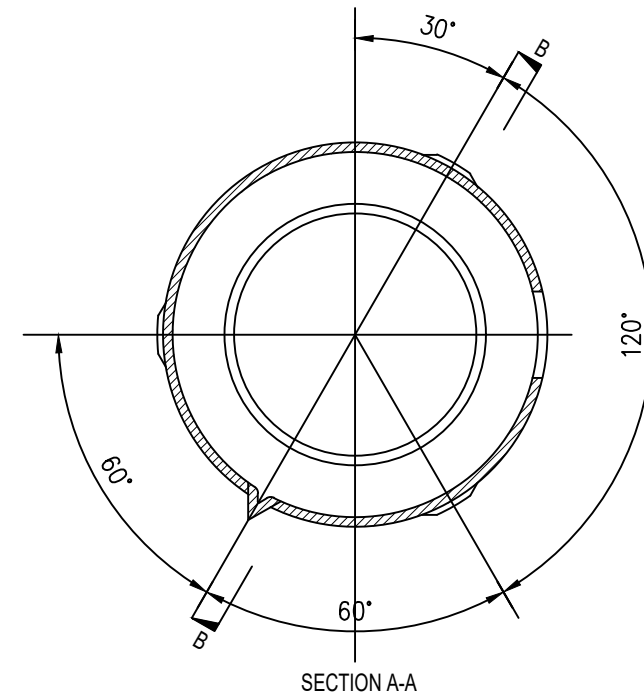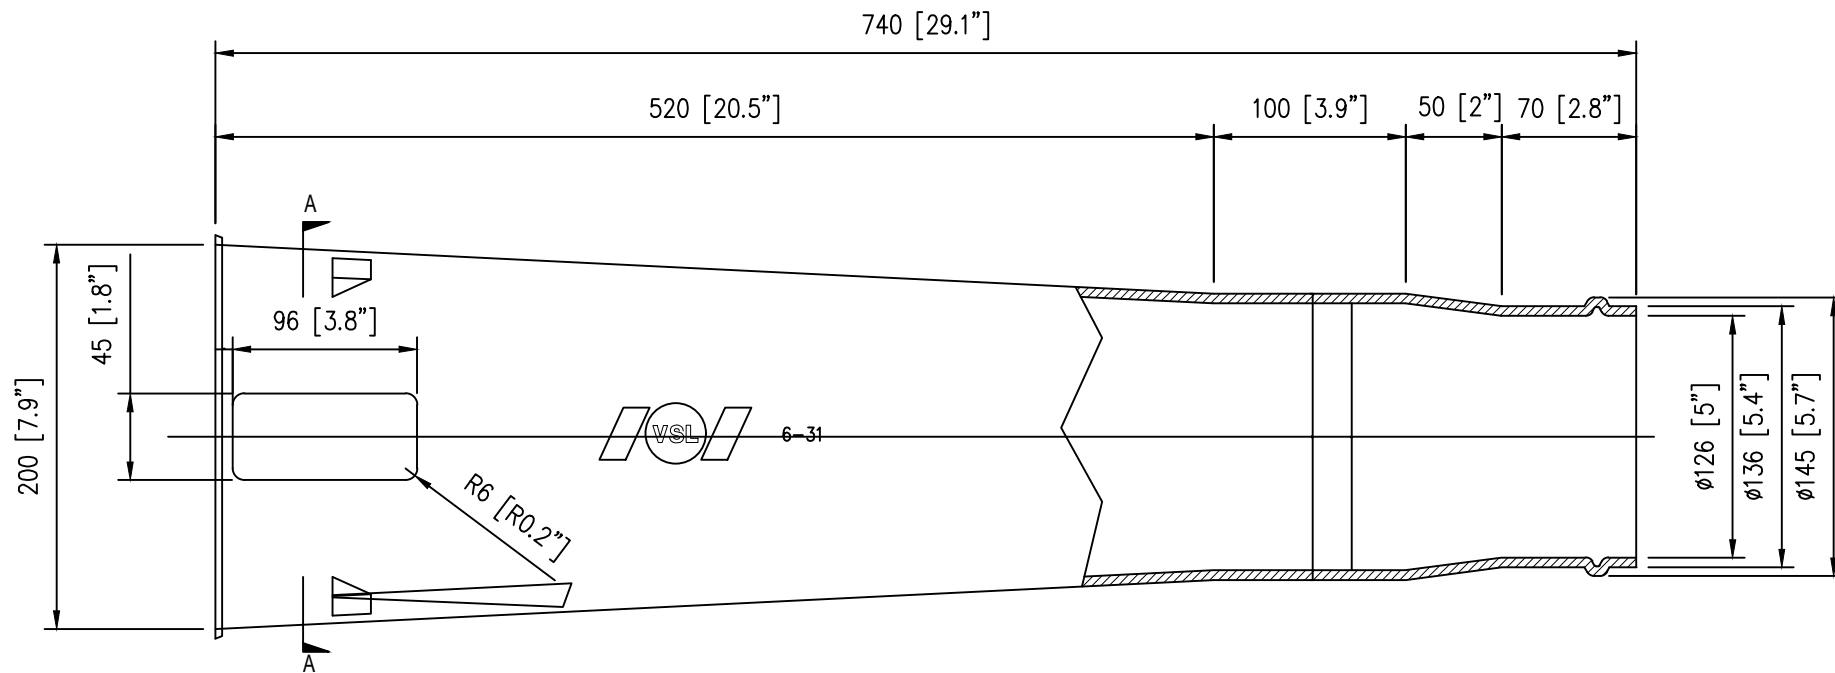

UNLESS OTHERWISE SPECIFIED  
DIMENSIONS IN MILLIMETERS.

0 THROUGH 50mm  
51mm THROUGH 100mm  
MORE THAN 100mm ±0.5  
ANGULAR ±1.0  
SURFACE QUALITY ±1.5  
NOTES: ±1/2"



- 1) BREAK SHARP EDGES
- 2) REMOVE ALL BURRS. ✓
- 3) DO NOT SCALE DRAWING.
- 4) ALL RADII 1mm UNO
- 5) MATERIAL: HDPE

INVENTORY No. 02BP4436

THESE SHOP DRAWINGS ILLUSTRATE THE DETAILS OF THE STRUCTURAL TECHNOLOGIES / VSL POST-TENSIONING SYSTEM. THEY WERE PREPARED IN CONFORMANCE WITH THE STRUCTURAL DESIGN PROVIDED TO STRUCTURAL TECHNOLOGIES / VSL BY PROJECT OWNER OR ITS REPRESENTATIVE. STRUCTURAL TECHNOLOGIES / VSL TOOK NO PART IN THE PREPARATION OR REVIEW OF SAID STRUCTURAL DESIGN. THE STRUCTURAL TECHNOLOGIES / VSL DOES NOT GUARANTEE FOR IT, THE STAMP OR SEAL OF A STRUCTURAL TECHNOLOGIES / VSL EMPLOYEE ON THESE SHOP DRAWINGS PERTAINS ONLY TO THE TRANSFER OF THE FORCES REQUIRED BY THE ENGINEER OF RECORD ON THE STRUCTURAL DRAWINGS, AND NOT TO THE ADEQUACY OF THE STRUCTURAL DESIGN. IN NO CIRCUMSTANCES IS IMPLIED AS TO THE ADEQUACY OF THE STRUCTURAL DESIGN IS MADE BY VIRTUE OF ANY SUCH STAMP OR SEAL.


|                              |  |   |  |   |  |     |     |           |
|------------------------------|--|---|--|---|--|-----|-----|-----------|
| PROJECT INFORMATION:         |  | <br><b>structural</b><br><b>TECHNOLOGIES</b><br><i>A Structural Group Company</i><br>Dallas, TX / Washington, DC / Denver, CO / Pompano Beach, FL |  | <p>STRUCTURAL TECHNOLOGIES, LLC CLAIMS A STRICT PROPRIETARY RIGHT IN ALL DRAWINGS, SPECIFICATIONS AND CALCULATIONS ("INFORMATION") SET FORTH ON THIS SHEET FOR THE USE OF SUCH INFORMATION FOR THE PROJECT, OR ANY REPRODUCTION THEREOF, IS RESTRICTED TO THE SITE FOR WHICH IT WAS PREPARED AND TO THE MATERIAL AND/OR SERVICE PROVIDED BY STRUCTURAL TECHNOLOGIES / VSL. ANY OTHER USE IS STRICTLY PROHIBITED, AND STRUCTURAL TECHNOLOGIES / VSL DISCLAIMS ANY LIABILITY THEREFORE.</p> |  |     |     |           |
| PROJECT NO:<br><b>SYSTEM</b> |  | TITLE:<br><b>NCS 6-31 TRUMPET</b>   |  |   |  |     |     |           |
| SHEET NO:                    |  | <b>C645</b>   |  | SCALE:<br>NTS   |  |     |     |           |
|                              |  |   |  | <div style="text-align: center;"> <br/> <b>TITLE BLOCK UPDATED</b> </div>   |  | CDL | ZX  | 26FEB2018 |
|                              |  |   |  | <div style="text-align: center;"> <br/> <b>ISSUED FOR CONSTRUCTION</b> </div>   |  | JE  |     | 27OCT2009 |
|                              |  |   |  | DESCRIPTION   |  | BY  | CHK | DATE      |
|                              |  |   |  | NO   |  |     |     |           |

THESE SHOP DRAWINGS ILLUSTRATE THE DETAILS OF THE STRUCTURAL TECHNOLOGIES / VSL POST-TENSIONING SYSTEM. THEY WERE PREPARED IN CONFORMANCE WITH THE STRUCTURAL DESIGN PROVIDED TO STRUCTURAL TECHNOLOGIES / VSL BY PROJECT OWNER OR ITS REPRESENTATIVE. STRUCTURAL TECHNOLOGIES / VSL TOOK NO PART IN THE PREPARATION OR REVIEW OF SAID STRUCTURAL DESIGN AND STRUCTURAL TECHNOLOGIES / VSL DISCLAIMS ANY LIABILITY FOR IT. THE STAMP OR SEAL OF A STRUCTURAL TECHNOLOGIES / VSL EMPLOYEE ON THESE SHOP DRAWINGS PERTAINS ONLY TO THE TRANSFER OF THE FORCES REQUIRED BY THE ENGINEER OF RECORD ON THE STRUCTURAL DRAWINGS, AND NOT TO THE ADEQUACY OF THE STRUCTURAL DESIGN. NO WARRANTY, EXPRESSED OR IMPLIED, AS TO THE ADEQUACY OF THE STRUCTURAL DESIGN IS MADE BY VIRTUE OF ANY SUCH STAMP OR SEAL.

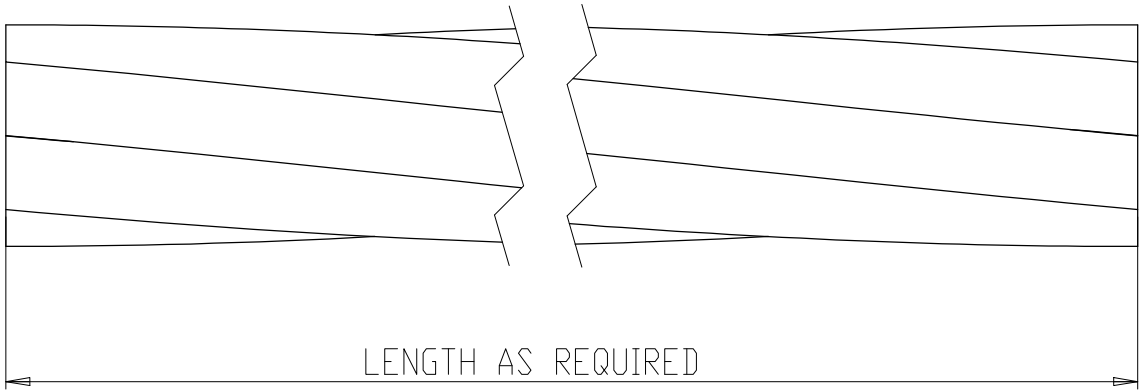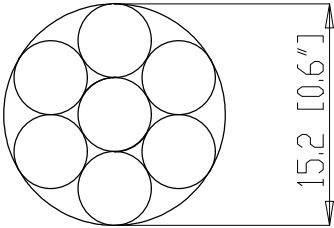

|                      |        |   |  |     |    |     |           |
|----------------------|--------|---|--|-----|----|-----|-----------|
| PROJECT INFORMATION: |        | THIS DOCUMENT, INCLUDING ANY DRAWINGS, SPECIFICATIONS, AND CALCULATIONS HEREIN, CONTAINS PROPRIETARY INFORMATION OF STRUCTURAL TECHNOLOGIES LLC (VSL). THIS DOCUMENT AND THE INFORMATION CONTAINED HEREIN IS CONFIDENTIAL, AND MAY NOT BE REPRODUCED OR TRANSMITTED IN ANY FORM OR BY ANY MEANS, ELECTRONIC OR MECHANICAL, WITHOUT THE PRIOR WRITTEN CONSENT OF STRUCTURAL TECHNOLOGIES LLC (VSL). FURTHER, THE USE OF THIS DOCUMENT OR ANY INFORMATION HEREIN FOR ANY OTHER PROJECT OR FOR ANY SPECIFIC PROJECT AND PURPOSE FOR WHICH IT WAS PREPARED, ANY OTHER USE IS STRICTLY PROHIBITED. STRUCTURAL TECHNOLOGIES LLC (VSL) SHALL NOT BE RESPONSIBLE FOR ANY UNAUTHORIZED OR MISPERMISSIBLE USE OF THIS DOCUMENT OR ANY INFORMATION IT CONTAINS. |  |     |    |     |           |
| PROJECT NO:          | SYSTEM | TITLE BLOCK UPDATED   |  | CDL | ZX |     | 26FEB2018 |
| SHEET NO:            | NTS    | FOR FDOT   |  | MM  |    |     | 04FEB2010 |
|                      |        | DESCRIPTION   |  | NO  | BY | CHK | DATE      |

NOTE: MINIMUM BEND RADIUS = 30'-0"

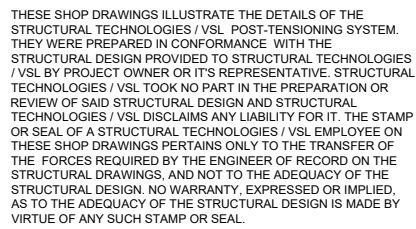

**C718**

**structural**  
**TECHNOLOGIES**  
*A Structural Group Company*

Dallas, TX / Washington, DC / Denver, CO / Pompano Beach, FL

**VSL**

PHONE: (817) 545-4897  
FAX: (817) 545-4827  
WWW.VSL.NET


STRUCTURAL TECHNOLOGIES, LLC  
DALLAS OFFICE  
15000 TRINITY BLVD, SUITE 118

DATE





| ITEM | QTY | DESCRIPTION     | MATERIAL     |
|------|-----|-----------------|--------------|
| 1    | -   | 3/4" NPT NIPPLE | SCH 40 STEEL |

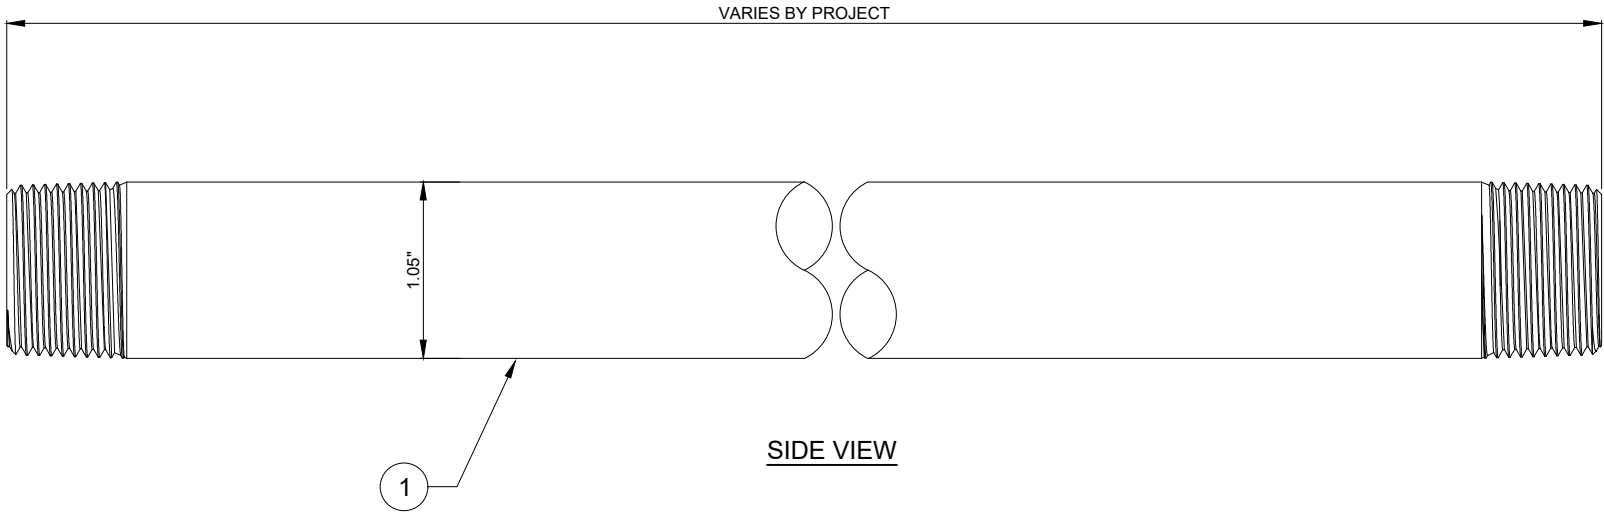

THESE SHOP DRAWINGS ILLUSTRATE THE DETAILS OF THE STRUCTURAL TECHNOLOGIES / VSL POST-TENSIONING SYSTEM. THEY WERE PREPARED IN CONFORMANCE WITH THE STRUCTURAL DESIGN PROVIDED TO STRUCTURAL TECHNOLOGIES / VSL BY PROJECT OWNER OR ITS REPRESENTATIVE. STRUCTURAL TECHNOLOGIES / VSL TOOK NO PART IN THE PREPARATION OR REVIEW OF SAID STRUCTURAL DESIGN AND STRUCTURAL TECHNOLOGIES / VSL DISCLAIMS ANY LIABILITY FOR IT. THE STAMP OR SEAL OF A STRUCTURAL TECHNOLOGIES / VSL EMPLOYEE ON THESE SHOP DRAWINGS PERTAINS ONLY TO THE TRANSFER OF THE FORCES REQUIRED BY THE ENGINEER OF RECORD ON THE STRUCTURAL DRAWINGS, AND NOT TO THE ADEQUACY OF THE STRUCTURAL DESIGN. NO WARRANTY, EXPRESSED OR IMPLIED, AS TO THE ADEQUACY OF THE STRUCTURAL DESIGN IS MADE BY VIRTUE OF ANY SUCH STAMP OR SEAL.

|                      |  |   |  |   |  |     |           |  |
|----------------------|--|---|--|---|--|-----|-----------|--|
| PROJECT INFORMATION: |  | <div><div>STRUCTURAL TECHNOLOGIES, LLC CLAIMS<br/>A STRICT PROPRIETARY RIGHT IN ALL<br/>DRAWINGS, SPECIFICATIONS AND<br/>CALCULATIONS ("INFORMATION") SET<br/>FORTH ON THIS SHEET. THE USE OF SUCH<br/>INFORMATION IN WHOLE OR IN PART, OR<br/>IN ANY MANNER, WITHOUT THE WRITTEN<br/>CONSENT OF STRUCTURAL TECHNOLOGIES,<br/>IS HEREBY PROHIBITED. THE INFORMATION<br/>IS RESTRICTED TO THE SITE FOR WHICH IT<br/>WAS PREPARED AND TO THE MATERIAL<br/>AND/OR SERVICE PROVIDED BY<br/>STRUCTURAL TECHNOLOGIES / VSL. ANY<br/>OTHER USE IS STRICTLY PROHIBITED, AND<br/>STRUCTURAL TECHNOLOGIES / VSL<br/>DISCLAIMS ANY LIABILITY THEREFORE.</div></div> |  |   |  |     |           |  |
| PROJECT NO:          |  | 1   |  |   |  |     |           |  |
| SHEET NO:            |  |   |  |   |  |     |           |  |
| TITLE:               |  | 3/4" NPT STEEL NIPPLE   |  |   |  |     |           |  |
| SCALE:               |  | NTS   |  |   |  |     |           |  |
| PROJECT INFORMATION: |  | STRUCTURAL TECHNOLOGIES, LLC<br>DALLAS OFFICE<br>10000 W. VICKSBURG BLVD, SUITE 118<br>FORT WORTH, TX 76155   |  | STRUCTURAL TECHNOLOGIES / VSL<br>DALLAS OFFICE<br>10000 W. VICKSBURG BLVD, SUITE 118<br>FORT WORTH, TX 76155 |  |     |           |  |
| SYSTEM DRAWING       |  | <div><div><div>structural<br/>technologies</div><div>A Structural Group Company</div></div><div><div><div>VSL</div><div></div></div></div><div>Dallas, TX / Washington, DC / Denver, CO / Pompano Beach, FL</div></div>   |  | FIRST ISSUE                                                                                                  |  |     |           |  |
|                      |  |   |  | DESCRIPTION                                                                                                  |  | CDL | ZX        |  |
|                      |  |   |  |   |  | BY  | CHK       |  |
|                      |  |   |  |   |  |     | 26FEB2018 |  |
|                      |  |   |  |   |  |     | DATE      |  |
|                      |  |   |  |   |  |     |           |  |
|                      |  |   |  |   |  |     |           |  |
STRUCTURAL TECHNOLOGIES, LLC CLAIMS A STRICT PROPRIETARY RIGHT IN ALL DRAWINGS, SPECIFICATIONS AND CALCULATIONS ("INFORMATION") SET FORTH ON THIS SHEET. THE USE OF SUCH INFORMATION IN WHOLE OR IN PART, OR ANY REPRODUCTION THEREOF, IS RESTRICTED TO THE SITE FOR WHICH IT WAS PROVIDED, AND NO MATERIAL AND/OR SERVICE PROVIDED BY STRUCTURAL TECHNOLOGIES / VSL ANY OTHER USE IS STRICTLY PROHIBITED, AND STRUCTURAL TECHNOLOGIES / VSL DISCLAIMS ANY LIABILITY THEREFORE.

structural  
technologies

A Structural Group Company


VSL

Dallas, TX / Washington, DC / Denver, CO / Pompano Beach, FL

STRUCTURAL TECHNOLOGIES, LLC  
DALLAS OFFICE  
15600 TRINITY BLVD, SUITE 118  
FORT WORTH, TX 76156

PHONE: (817) 545-4877  
FAX: (817) 545-4827  
WWW.VSL.NET

| ITEM | QTY | DESCRIPTION         | MATERIAL     |
|------|-----|---------------------|--------------|
| 1    | -   | 1" NPT STEEL NIPPLE | SCH 40 STEEL |

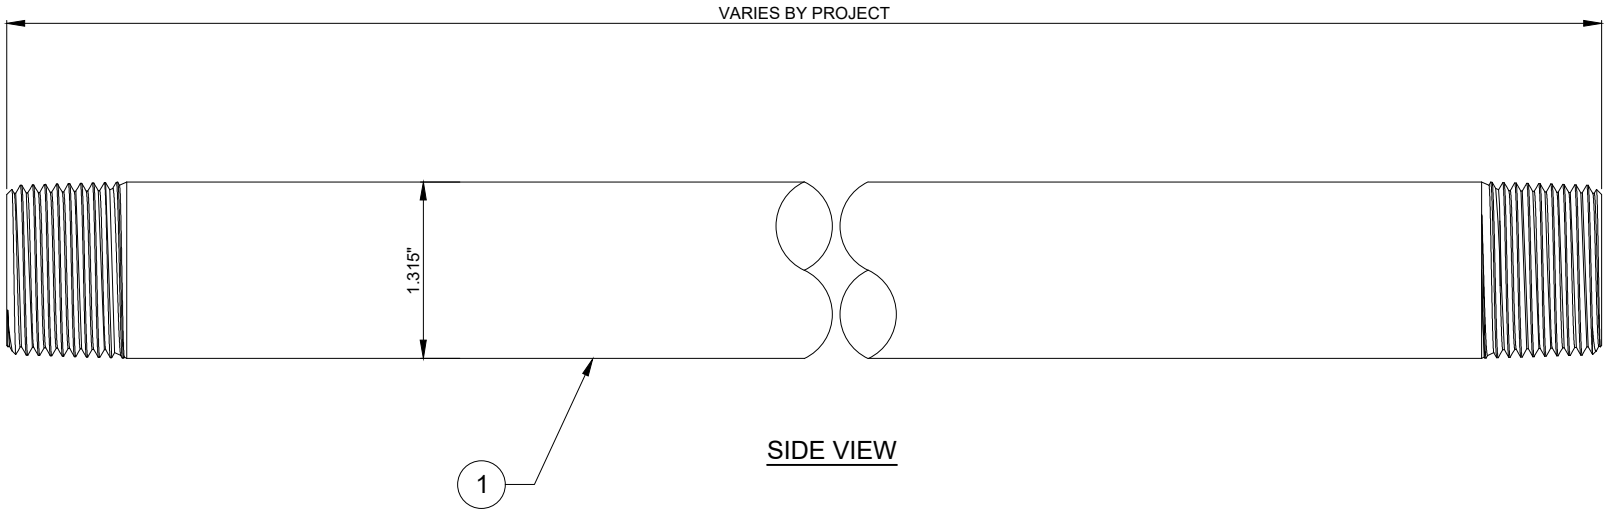

THESE SHOP DRAWINGS ILLUSTRATE THE DETAILS OF THE STRUCTURAL TECHNOLOGIES / VSL POST-TENSIONING SYSTEM. THEY WERE PREPARED IN CONFORMANCE WITH THE STRUCTURAL DESIGN PROVIDED TO STRUCTURAL TECHNOLOGIES / VSL BY PROJECT OWNER OR IT'S REPRESENTATIVE. STRUCTURAL TECHNOLOGIES / VSL TOOK NO PART IN THE PREPARATION OR REVIEW OF SAID STRUCTURAL DESIGN AND STRUCTURAL TECHNOLOGIES / VSL DISCLAIMS ANY LIABILITY FOR IT. THE STAMP OR SEAL OF A STRUCTURAL TECHNOLOGIES / VSL EMPLOYEE ON THESE SHOP DRAWINGS PERTAINS ONLY TO THE TRANSFER OF THE FORCES REQUIRED BY THE ENGINEER OF RECORD ON THE STRUCTURAL DRAWINGS, AND NOT TO THE ADEQUACY OF THE STRUCTURAL DESIGN. NO WARRANTY, EXPRESSED OR IMPLIED, AS TO THE ADEQUACY OF THE STRUCTURAL DESIGN IS MADE BY VIRTUE OF ANY SUCH STAMP OR SEAL.

|   |  |             |  |                     |  |           |  |      |  |           |  |
|---|--|-------------|--|---------------------|--|-----------|--|------|--|-----------|--|
| PROJECT INFORMATION:   |  | PROJECT NO: |  | 1                   |  | SHEET NO: |  | C725 |  |           |  |
| SYSTEM DRAWING   |  | TITLE:      |  | 1" NPT STEEL NIPPLE |  |           |  |      |  |           |  |
| PROJECT NO:   |  | SCALE:      |  | NTS                 |  |           |  |      |  |           |  |
| <div><div>STRUCTURAL TECHNOLOGIES, LLC CLAIMS A STRICT PROPRIETARY RIGHT IN ALL DRAWINGS, SPECIFICATIONS AND CALCULATIONS ("INFORMATION") SET FORTH ON THIS SHEET. THE USE OF SUCH INFORMATION IN WHOLE OR IN PART, OR ANY REPRODUCTION THEREOF, IS RESTRICTED TO THE SITE FOR WHICH IT WAS PROVIDED. NO WARRANTY, MATERIAL AND/OR SERVICE PROVIDED BY STRUCTURAL TECHNOLOGIES / VSL ANY OTHER USE IS STRICTLY PROHIBITED, AND STRUCTURAL TECHNOLOGIES / VSL DISCLAIMS ANY LIABILITY THEREFORE.</div><div><div><div>STRUCTURAL TECHNOLOGIES, LLC</div><div>DALLAS OFFICE</div><div>10000 W. JUD, SUITE 118</div><div>FORT WORTH, TX 76155</div></div><div><div>PHONE: (817) 545-4807</div><div>FAX: (817) 545-4827</div><div>WWW.VSL.NET</div></div></div></div> |  | NO          |  | FIRST ISSUE         |  | CDL       |  | ZX   |  | 26FEB2018 |  |
|   |  |             |  |                     |  |           |  |      |  |           |  |
|   |  |             |  |                     |  |           |  |      |  |           |  |
|   |  |             |  |                     |  |           |  |      |  |           |  |
| DESCRIPTION   |  | BY          |  | CHK                 |  | DATE      |  |      |  |           |  |

structural  
technologies

A Structural Group Company


VSL

Dallas, TX / Washington, DC / Denver, CO / Pompano Beach, FL


STRUCTURAL TECHNOLOGIES, LLC  
DALLAS OFFICE  
15600 TRINITY BLVD, SUITE 118  
FORT WORTH, TX 76156

PHONE: (817) 545-4877  
FAX: (817) 545-4827  
WWW.VSL.NET

| ITEM | QTY | DESCRIPTION          | MATERIAL     | INVENTORY# |
|------|-----|----------------------|--------------|------------|
| 1    | -   | 3/4" NPT F/F COUPLER | SCH 40 STEEL | 02DT01952  |

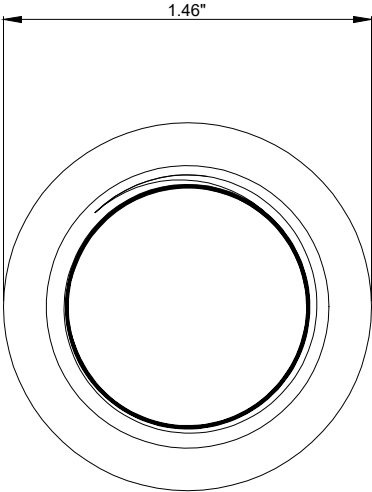

END VIEW

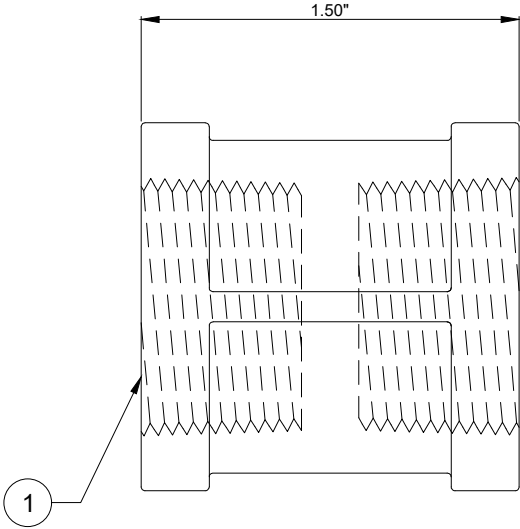

SIDE VIEW

THESE SHOP DRAWINGS ILLUSTRATE THE DETAILS OF THE STRUCTURAL TECHNOLOGIES / VSL POST-TENSIONING SYSTEM. THEY WERE PREPARED IN CONFORMANCE WITH THE STRUCTURAL DESIGN PROVIDED TO STRUCTURAL TECHNOLOGIES / VSL BY PROJECT OWNER OR ITS REPRESENTATIVE. STRUCTURAL TECHNOLOGIES / VSL TOOK NO PART IN THE PREPARATION OR REVIEW OF SAID STRUCTURAL DESIGN AND STRUCTURAL TECHNOLOGIES / VSL DISCLAIMS ANY LIABILITY FOR IT. THE STAMP OR SEAL OF A STRUCTURAL TECHNOLOGIES / VSL EMPLOYEE ON THESE SHOP DRAWINGS PERTAINS ONLY TO THE TRANSFER OF THE FORCES REQUIRED BY THE ENGINEER OF RECORD ON THE STRUCTURAL DRAWINGS, AND NOT TO THE ADEQUACY OF THE STRUCTURAL DESIGN. NO WARRANTY, EXPRESSED OR IMPLIED, AS TO THE ADEQUACY OF THE STRUCTURAL DESIGN IS MADE BY VIRTUE OF ANY SUCH STAMP OR SEAL.

|   |                |  |        |  |                      |  |             |  |  |  |
|---|----------------|--|--------|--|----------------------|--|-------------|--|--|--|
| PROJECT INFORMATION:   | PROJECT NO:    |  | 1      |  | SHEET NO:            |  | C728        |  |  |  |
|   | SYSTEM DRAWING |  | TITLE: |  | 3/4" NPT F/F COUPLER |  |             |  |  |  |
|   |                |  | SCALE: |  | NTS                  |  |             |  |  |  |
|   |                |  |        |  |                      |  |             |  |  |  |
| STRUCTURAL TECHNOLOGIES, LLC CLAIMS A STRICT PROPRIETARY RIGHT IN ALL DRAWINGS, SPECIFICATIONS AND CALCULATIONS ("INFORMATION") SET FORTH ON THIS SHEET. THE USE OF SUCH INFORMATION IN WHOLE OR IN PART, OR ANY REPRODUCTION THEREOF, IS RESTRICTED TO THE SITE FOR WHICH IT WAS PROVIDED FOR THE EXCLUSIVE MATERIAL AND/OR SERVICE PROVIDED BY STRUCTURAL TECHNOLOGIES / VSL. ANY OTHER USE IS STRICTLY PROHIBITED, AND STRUCTURAL TECHNOLOGIES / VSL DISCLAIMS ANY LIABILITY THEREFORE. |                |  | NO     |  | FIRST ISSUE          |  | DESCRIPTION |  |  |  |
|   |                |  |        |  | CDL                  |  | BY          |  |  |  |
|   |                |  |        |  | ZX                   |  | CHK         |  |  |  |
|   |                |  |        |  |                      |  | 26FEB2018   |  |  |  |
|   |                |  |        |  |                      |  | DATE        |  |  |  |

structural  
technologies

A Structural Group Company



VSL

Dallas, TX / Washington, DC / Denver, CO / Pompano Beach, FL

DALLAS OFFICE  
15600 TRINITY BLVD, SUITE 118  
FORT WORTH, TX 76156

PHONE: (817) 545-4807  
FAX: (817) 545-4827  
WWW.VSL.NET

| ITEM | QTY | DESCRIPTION                  | MATERIAL     | INVENTORY# |
|------|-----|------------------------------|--------------|------------|
| 1    | -   | 3/4" FNPT X MNPT STEEL ELBOW | SCH 40 STEEL | 02DT01954  |

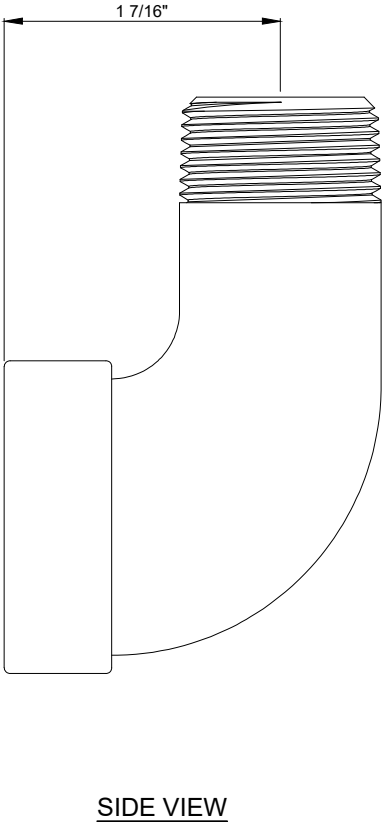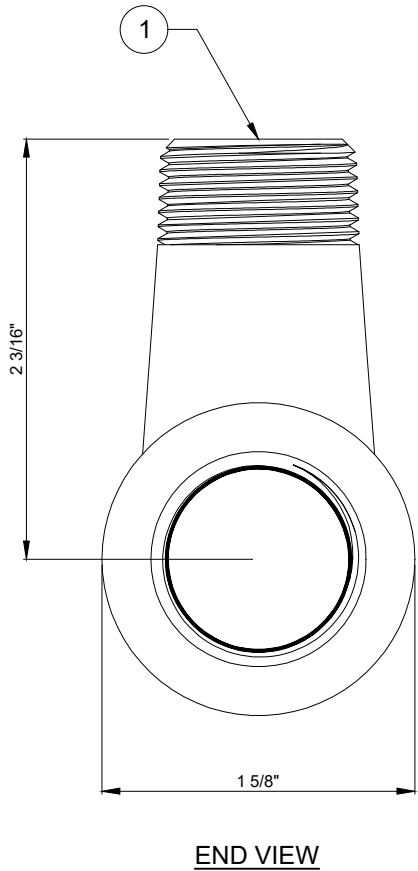

THESE SHOP DRAWINGS ILLUSTRATE THE DETAILS OF THE STRUCTURAL TECHNOLOGIES / VSL POST-TENSIONING SYSTEM. THEY WERE PREPARED IN CONFORMANCE WITH THE STRUCTURAL DESIGN PROVIDED TO STRUCTURAL TECHNOLOGIES / VSL BY PROJECT OWNER OR ITS REPRESENTATIVE. STRUCTURAL TECHNOLOGIES / VSL TOOK NO PART IN THE PREPARATION OR REVIEW OF SAID STRUCTURAL DESIGN AND STRUCTURAL TECHNOLOGIES / VSL DISCLAIMS ANY LIABILITY FOR IT. THE STAMP OR SEAL OF A STRUCTURAL TECHNOLOGIES / VSL EMPLOYEE ON THESE SHOP DRAWINGS PERTAINS ONLY TO THE TRANSFER OF THE FORCES REQUIRED BY THE ENGINEER OF RECORD ON THE STRUCTURAL DRAWINGS, AND NOT TO THE ADEQUACY OF THE STRUCTURAL DESIGN. NO WARRANTY, EXPRESSED OR IMPLIED, AS TO THE ADEQUACY OF THE STRUCTURAL DESIGN IS MADE BY VIRTUE OF ANY SUCH STAMP OR SEAL.

|                      |  
|----------------------|--|----------------|--|---------------|--|----------------|--|-------------------------------------|--|------------|--|---|--|-----|--|-------------|--|--------|--|-----------|--|
| PROJECT INFORMATION: |  | SYSTEM DRAWING |  | PROJECT NO: 1 |  | SHEET NO: C750 |  | TITLE: 3/4" FNPT X MNPT STEEL ELBOW |  | SCALE: NTS |  | STRUCTURAL TECHNOLOGIES, LLC CLAIMS A STRICT PROPRIETARY RIGHT IN ALL DRAWINGS, SPECIFICATIONS AND CALCULATIONS ("INFORMATION") SET FORTH ON THIS SHEET. THE USE OF SUCH INFORMATION IN WHOLE OR IN PART, OR ANY REPRODUCTION THEREOF, IS RESTRICTED TO THE SITE FOR WHICH IT WAS PREPARED AND TO THE MATERIAL AND/OR SERVICE PROVIDED BY STRUCTURAL TECHNOLOGIES / VSL. ANY OTHER USE IS STRICTLY PROHIBITED, AND STRUCTURAL TECHNOLOGIES / VSL DISCLAIMS ANY LIABILITY THEREFORE. |  | NO  |  | FIRST ISSUE |  | CDL ZX |  | 26FEB2018 |  |
| DESCRIPTION          |  |                |  |               |  |                |  |                                     |  |            |  | BY   |  | CHK |  | DATE        |  |        |  |           |  |
|                      |  
|                      |  

structural  
technologies

A Structural Group Company


VSL

Dallas, TX / Washington, DC / Denver, CO / Pompano Beach, FL

STRUCTURAL TECHNOLOGIES, LLC  
DALLAS OFFICE  
15600 TRINITY BLVD, SUITE 118  
FORT WORTH, TX 76155

PHONE: (817) 545-4807  
FAX: (817) 545-4827  
WWW.VSL.NET

| ITEM | QTY | DESCRIPTION         | MATERIAL            | INVENTORY# |
|------|-----|---------------------|---------------------|------------|
| 1    | -   | 1/4" NPT STEEL PLUG | 316 STAINLESS STEEL | 02DT01956  |

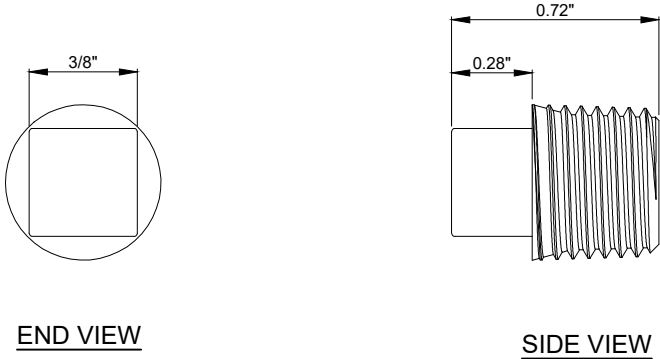

THESE SHOP DRAWINGS ILLUSTRATE THE DETAILS OF THE STRUCTURAL TECHNOLOGIES / VSL POST-TENSIONING SYSTEM. THEY WERE PREPARED IN CONFORMANCE WITH THE STRUCTURAL DESIGN PROVIDED TO STRUCTURAL TECHNOLOGIES / VSL BY PROJECT OWNER OR ITS REPRESENTATIVE. STRUCTURAL TECHNOLOGIES / VSL TOOK NO PART IN THE PREPARATION OR REVIEW OF SAID STRUCTURAL DESIGN AND STRUCTURAL TECHNOLOGIES / VSL DISCLAIMS ANY LIABILITY FOR IT. THE STAMP OR SEAL OF A STRUCTURAL TECHNOLOGIES / VSL EMPLOYEE ON THESE SHOP DRAWINGS PERTAINS ONLY TO THE TRANSFER OF THE FORCES REQUIRED BY THE ENGINEER OF RECORD ON THE STRUCTURAL DRAWINGS, AND NOT TO THE ADEQUACY OF THE STRUCTURAL DESIGN. NO WARRANTY, EXPRESSED OR IMPLIED, AS TO THE ADEQUACY OF THE STRUCTURAL DESIGN IS MADE BY VIRTUE OF ANY SUCH STAMP OR SEAL.

PROJECT INFORMATION:

PROJECT NO: 1

SHEET NO: C747

SYSTEM DRAWING

1/4" NPT STEEL PLUG



structural

technologies

A Structural Group Company



Dallas, TX / Washington, DC / Denver, CO / Pompano Beach, FL

PHONE: (817) 545-4807  
FAX: (817) 545-4827  
WWW.VSL.NET

STRUCTURAL TECHNOLOGIES, LLC  
DALLAS OFFICE  
15600 TRINITY BLVD, SUITE 118  
FORT WORTH, TX 76156

STRUCTURAL TECHNOLOGIES, LLC  
POMPAÑO BEACH OFFICE  
1000 S. FEDERAL AVE., SUITE 200  
POMPAÑO BEACH, FL 33062

NO

FIRST ISSUE

CDL

ZX

26FEB2018

NO

DESCRIPTION

BY


CHK

DATE


STRUCTURAL TECHNOLOGIES, LLC CLAIMS A STRICT PROPRIETARY RIGHT IN ALL DRAWINGS, SPECIFICATIONS AND CALCULATIONS ("INFORMATION") SET FORTH ON THIS SHEET. THE USE OF SUCH INFORMATION IN WHOLE OR IN PART, OR ANY REPRODUCTION THEREOF, IS RESTRICTED TO THE SITE FOR WHICH IT WAS PROVIDED, AND NO MATERIAL AND/OR SERVICE PROVIDED BY STRUCTURAL TECHNOLOGIES / VSL ANY OTHER USE IS STRICTLY PROHIBITED, AND STRUCTURAL TECHNOLOGIES / VSL DISCLAIMS ANY LIABILITY THEREFORE.

PLOT DATE/TIME: 26Feb2018 8:19 AM FILE NAME: C747 1-4in NPT Steel Plug.dwg

| ITEM | QTY | DESCRIPTION         | MATERIAL            | INVENTORY# |
|------|-----|---------------------|---------------------|------------|
| 1    | -   | 3/4" NPT STEEL PLUG | 316 STAINLESS STEEL | 02DT01957  |

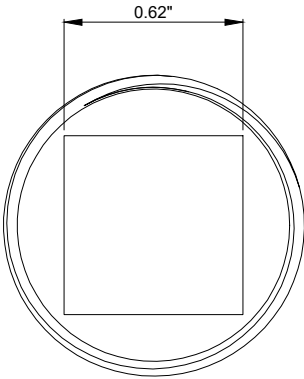

END VIEW

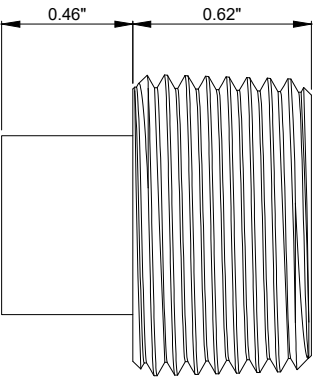

SIDE VIEW

THESE SHOP DRAWINGS ILLUSTRATE THE DETAILS OF THE STRUCTURAL TECHNOLOGIES / VSL POST-TENSIONING SYSTEM. THEY WERE PREPARED IN CONFORMANCE WITH THE STRUCTURAL DESIGN PROVIDED TO STRUCTURAL TECHNOLOGIES / VSL BY PROJECT OWNER OR ITS REPRESENTATIVE. STRUCTURAL TECHNOLOGIES / VSL TOOK NO PART IN THE PREPARATION OR REVIEW OF SAID STRUCTURAL DESIGN AND STRUCTURAL TECHNOLOGIES / VSL DISCLAIMS ANY LIABILITY FOR IT. THE STAMP OR SEAL OF A STRUCTURAL TECHNOLOGIES / VSL EMPLOYEE ON THESE SHOP DRAWINGS PERTAINS ONLY TO THE TRANSFER OF THE FORCES REQUIRED BY THE ENGINEER OF RECORD ON THE STRUCTURAL DRAWINGS, AND NOT TO THE ADEQUACY OF THE STRUCTURAL DESIGN. NO WARRANTY, EXPRESSED OR IMPLIED, AS TO THE ADEQUACY OF THE STRUCTURAL DESIGN IS MADE BY VIRTUE OF ANY SUCH STAMP OR SEAL.

PROJECT INFORMATION:

PROJECT NO: 1

SHEET NO: C748

SYSTEM DRAWING

3/4" NPT STEEL PLUG

PROJECT NO: 1

SCALE: NTS

STRUCTURAL TECHNOLOGIES, LLC CLAIMS A STRICT PROPRIETARY RIGHT IN ALL DRAWINGS, SPECIFICATIONS AND CALCULATIONS ("INFORMATION") SET FORTH ON THIS SHEET. THE USE OF SUCH INFORMATION IN WHOLE OR IN PART, OR ANY REPRODUCTION THEREOF, IS RESTRICTED TO THE SITE FOR WHICH IT WAS PROVIDED FOR THE EXCLUSIVE MATERIAL AND/OR SERVICE PROVIDED BY STRUCTURAL TECHNOLOGIES / VSL. ANY OTHER USE IS STRICTLY PROHIBITED, AND STRUCTURAL TECHNOLOGIES / VSL DISCLAIMS ANY LIABILITY THEREFORE.

STRUCTURAL TECHNOLOGIES  
A Structural Group Company



Dallas, TX / Washington, DC / Denver, CO / Pompano Beach, FL

DALLAS OFFICE  
15600 TRINITY BLVD, SUITE 118  
FORT WORTH, TX 76156

PHONE: (817) 545-4877  
FAX: (817) 545-4827  
WWW.VSL.NET

NO

FIRST ISSUE

DESCRIPTION

NO

CDL

BY

CHK

DATE


26FEB2018

ZX

CHK

DATE

| ITEM | QTY | DESCRIPTION       | MATERIAL            | INVENTORY# |
|------|-----|-------------------|---------------------|------------|
| 1    | -   | 1" NPT STEEL PLUG | 316 STAINLESS STEEL | 02DT01958  |

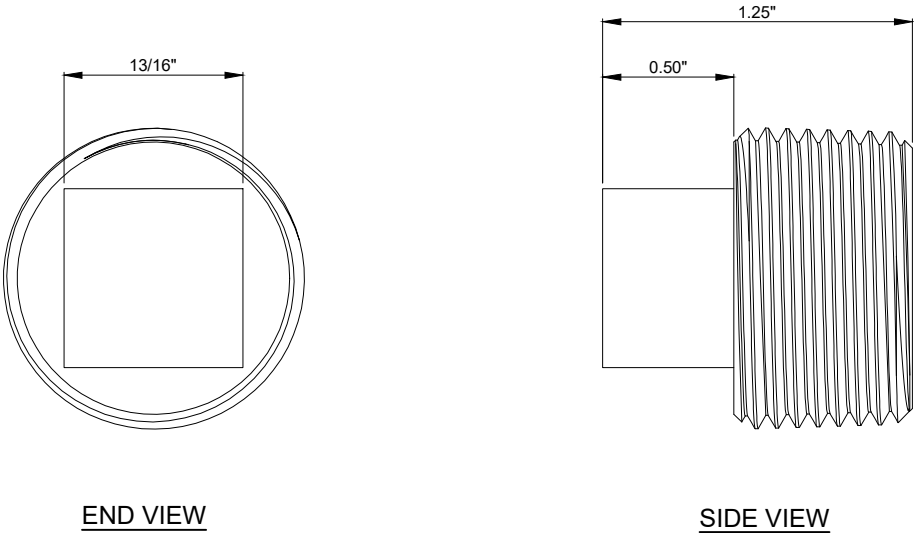

THESE SHOP DRAWINGS ILLUSTRATE THE DETAILS OF THE STRUCTURAL TECHNOLOGIES / VSL POST-TENSIONING SYSTEM. THEY WERE PREPARED IN CONFORMANCE WITH THE STRUCTURAL DESIGN PROVIDED TO STRUCTURAL TECHNOLOGIES / VSL BY PROJECT OWNER OR ITS REPRESENTATIVE. STRUCTURAL TECHNOLOGIES / VSL TOOK NO PART IN THE PREPARATION OR REVIEW OF SAID STRUCTURAL DESIGN AND STRUCTURAL TECHNOLOGIES / VSL DISCLAIMS ANY LIABILITY FOR IT. THE STAMP OR SEAL OF A STRUCTURAL TECHNOLOGIES / VSL EMPLOYEE ON THESE SHOP DRAWINGS PERTAINS ONLY TO THE TRANSFER OF THE FORCES REQUIRED BY THE ENGINEER OF RECORD ON THE STRUCTURAL DRAWINGS, AND NOT TO THE ADEQUACY OF THE STRUCTURAL DESIGN. NO WARRANTY, EXPRESSED OR IMPLIED, AS TO THE ADEQUACY OF THE STRUCTURAL DESIGN IS MADE BY VIRTUE OF ANY SUCH STAMP OR SEAL.

|   |  |   |  |                       |  |             |  |             |  |
|---|--|---|--|-----------------------|--|-------------|--|-------------|--|
| PROJECT INFORMATION:   |  | PROJECT NO:   |  | 1                     |  | SHEET NO:   |  | C754        |  |
| SYSTEM DRAWING   |  | TITLE:   |  | 1" NPT STEEL PLUG     |  |             |  |             |  |
| <div><div><div>structural</div><div>TECHNOLOGIES</div><div>A Structural Group Company</div></div><div>Dallas, TX / Washington, DC / Denver, CO / Pompano Beach, FL</div><div><div><div><div></div><div>VSL</div></div></div></div></div> |  | STRUCTURAL TECHNOLOGIES, LLC   |  | PHONE: (817) 545-4807 |  |             |  |             |  |
|   |  | DALLAS OFFICE   |  | FAX: (817) 545-4827   |  |             |  |             |  |
|   |  | 15600 TRINITY BLVD, SUITE 118   |  | WWW.VSL.NET           |  |             |  |             |  |
|   |  | FORT WORTH, TX 76155   |  |                       |  |             |  |             |  |
|   |  |   |  |                       |  |             |  |             |  |
|   |  |   |  |                       |  |             |  |             |  |
|   |  | STRUCTURAL TECHNOLOGIES, LLC CLAIMS A STRICT PROPRIETARY RIGHT IN ALL DRAWINGS, SPECIFICATIONS AND CALCULATIONS ("INFORMATION") SET FORTH ON THIS SHEET. THE USE OF SUCH INFORMATION IN WHOLE OR IN PART, OR ANY REPRODUCTION THEREOF, IS RESTRICTED TO THE SITE FOR WHICH IT WAS PROVIDED FOR THE DESIGN, MATERIAL AND/OR SERVICE PROVIDED BY STRUCTURAL TECHNOLOGIES / VSL. ANY OTHER USE IS STRICTLY PROHIBITED, AND STRUCTURAL TECHNOLOGIES / VSL DISCLAIMS ANY LIABILITY THEREFORE. |  | NO                    |  | FIRST ISSUE |  | DESCRIPTION |  |
|   |  |   |  | CDL                   |  | ZX          |  | BY          |  |
|   |  |   |  |                       |  |             |  | CHK         |  |
|   |  |   |  |                       |  |             |  | DATE        |  |
|   |  |   |  |                       |  |             |  | 26FEB2018   |  |

1.63"


0.97"

### SIDE VIEW

|                      |     |   |   |   |     |           |
|----------------------|-----|---|---|---|-----|-----------|
| PROJECT INFORMATION: |     | <br><b>structural</b><br><b>TECHNOLOGIES</b><br><b>A Structural Group Company</b><br>Dallas, TX / Washington, DC / Denver, CO / Pompano Beach, FL |   | STRUCTURAL TECHNOLOGIES, LLC CLAIMS<br>A STRICT PROPRIETARY RIGHT IN ALL<br>DRAWINGS, SPECIFICATIONS AND<br>CALCULATIONS ("INFORMATION") SET<br>FORTH ON THIS SHEET. THE USE OF SUCH<br>INFORMATION WITHOUT THE WRITTEN<br>PERMISSION OF STRUCTURAL TECHNOLOGIES, OR<br>ANY REPRODUCTION THEREOF, IS<br>RESTRICTED TO THE SITE FOR WHICH IT<br>WAS PREPARED AND TO THE MATERIAL<br>AND/OR SERVICE PROVIDED BY<br>STRUCTURAL TECHNOLOGIES / VSL. ANY<br>OTHER USE IS STRICTLY PROHIBITED, AND<br>STRUCTURAL TECHNOLOGIES / VSL<br>DISCLAIMS ANY LIABILITY THEREFORE. |     |           |
| PROJECT NO:          | --- | TITLE:   | STRUCTURAL TECHNOLOGIES, LLC<br>DALLAS OFFICE<br>DALLAS TRINITY BLVD, SUITE 118<br>FORT WORTH, TX 76155 | CDL   | ZX  | 26FEB2018 |
| SHEET NO:            |     | SCALE:   | NTS   | NO   |     |           |
| SYSTEM DRAWING       |     |   | 3/4" NPT STEEL CAP                                                                                      | FIRST ISSUE   |     |           |
|                      |     |   |   | DESCRIPTION   |     |           |
|                      |     |   |   | BY   | CHK | DATE      |


|             |           |     |   |   |             |    |             |      |    |           |
|-------------|-----------|-----|---|---|-------------|----|-------------|------|----|-----------|
| <b>C72D</b> | SHEET NO: | --- | <p><b>PROJECT INFORMATION:</b></p><br><p><b>PROJECT NO:</b></p><br><p><b>TITLE:</b></p><br><p><b>SCALE:</b> NTS</p> | <p><b>STRUCTURAL TECHNOLOGIES, LLC CLAIMS A STRICT PROPRIETARY RIGHT IN ALL DRAWINGS, SPECIFICATIONS AND CALCULATIONS ("INFORMATION") SET FORTH ON THIS SHEET HEREOF, SUCH INFORMATION WHOLE OR IN PART, OR ANY REPRODUCTION THEREOF, IS RESTRICTED TO THE SITE FOR WHICH IT WAS PREPARED AND TO THE MATERIAL AND/OR SERVICE PROVIDED BY STRUCTURAL TECHNOLOGIES / VSL. ANY OTHER USE IS STRICTLY PROHIBITED, AND STRUCTURAL TECHNOLOGIES / VSL DISCLAIMS ANY LIABILITY THEREFORE.</b></p> | NO          | △0 | FIRST ISSUE | CDL  | ZX | 26FEB2018 |
|             | SHEET NO: | --- |   |   | DESCRIPTION | BY | CHK         | DATE |    |           |
|             |           |     |   |   |             |    |             |      |    |           |
|             |           |     |   |   |             |    |             |      |    |           |
|             |           |     |   |   |             |    |             |      |    |           |
|             |           |     |   |   |             |    |             |      |    |           |

| ITEM | QTY | DESCRIPTION                      | MATERIAL     | INVENTORY# |
|------|-----|----------------------------------|--------------|------------|
| 1    | -   | 1/4" F/F NPT 1/4 TURN BALL VALVE | SCH 40 STEEL | 02DT01924  |

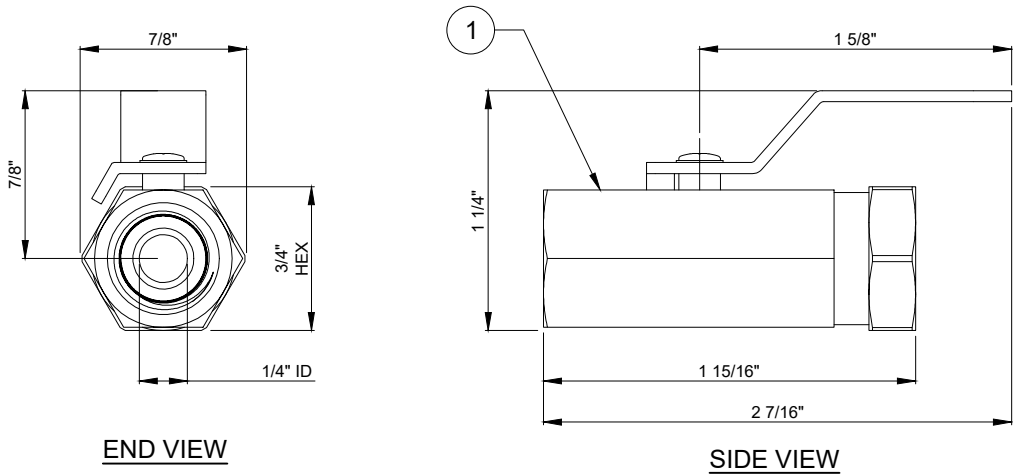


THESE SHOP DRAWINGS ILLUSTRATE THE DETAILS OF THE STRUCTURAL TECHNOLOGIES / VSL POST-TENSIONING SYSTEM. THEY WERE PREPARED IN CONFORMANCE WITH THE STRUCTURAL DESIGN PROVIDED TO STRUCTURAL TECHNOLOGIES / VSL BY PROJECT OWNER OR IT'S REPRESENTATIVE. STRUCTURAL TECHNOLOGIES / VSL TOOK NO PART IN THE PREPARATION OR REVIEW OF SAID STRUCTURAL DESIGN AND STRUCTURAL TECHNOLOGIES / VSL DISCLAIMS ANY LIABILITY FOR IT. THE STAMP OR SEAL OF A STRUCTURAL TECHNOLOGIES / VSL EMPLOYEE ON THESE SHOP DRAWINGS PERTAINS ONLY TO THE TRANSFER OF THE FORCES REQUIRED BY THE ENGINEER OF RECORD ON THE STRUCTURAL DRAWINGS, AND NOT TO THE ADEQUACY OF THE STRUCTURAL DESIGN. NO WARRANTY, EXPRESSED OR IMPLIED, AS TO THE ADEQUACY OF THE STRUCTURAL DESIGN IS MADE BY VIRTUE OF ANY SUCH STAMP OR SEAL.


|   |  |   |  |                                  |  |
|---|--|---|--|----------------------------------|--|
| PROJECT INFORMATION:<br><br>SYSTEM DRAWING   |  | PROJECT NO:   |  | SHEET NO:                        |  |
|   |  | 1   |  | C744                             |  |
|   |  | SCALE:   |  | NTS                              |  |
|   |  | TITLE:   |  | 1/4" F/F NPT 1/4 TURN BALL VALVE |  |
| <div><div><div>structural</div><div>technologies</div><div>A Structural Group Company</div></div><div><div><div><div>VSL</div></div></div><div>Dallas, TX / Washington, DC / Denver, CO / Pompano Beach, FL</div></div></div> <div><div>STRUCTURAL TECHNOLOGIES, LLC</div><div>DALLAS OFFICE</div><div>15600 TRINITY BLVD, SUITE 118</div><div>FORT WORTH, TX 76155</div></div> <div><div>PHONE: (817) 545-4807</div><div>FAX: (817) 545-4827</div><div>WWW.VSL.NET</div></div> |  | STRUCTURAL TECHNOLOGIES, LLC CLAIMS A STRICT PROPRIETARY RIGHT IN ALL DRAWINGS, SPECIFICATIONS AND CALCULATIONS ("INFORMATION") SET FORTH ON THIS SHEET. THE USE OF SUCH INFORMATION IN WHOLE OR IN PART, OR ANY REPRODUCTION THEREOF, IS RESTRICTED TO THE SITE FOR WHICH IT WAS PROVIDED, AND NO MATERIAL AND/OR SERVICE PROVIDED BY STRUCTURAL TECHNOLOGIES / VSL ANY OTHER USE IS STRICTLY PROHIBITED, AND STRUCTURAL TECHNOLOGIES / VSL DISCLAIMS ANY LIABILITY THEREFORE. |  | NO                               |  |
|   |  |   |  |                                  |  |
|   |  |   |  |                                  |  |
|   |  |   |  |                                  |  |
| DESCRIPTION   |  | FIRST ISSUE   |  | NO                               |  |
|   |  |   |  |                                  |  |
|   |  |   |  |                                  |  |
|   |  |   |  |                                  |  |
| BY   |  | CDL   |  | 26FEB2018                        |  |
|   |  |   |  |                                  |  |
|   |  |   |  |                                  |  |
|   |  |   |  |                                  |  |
| CHK   |  | ZX   |  | DATE                             |  |
|   |  |   |  |                                  |  |
|   |  |   |  |                                  |  |
|   |  |   |  |                                  |  |

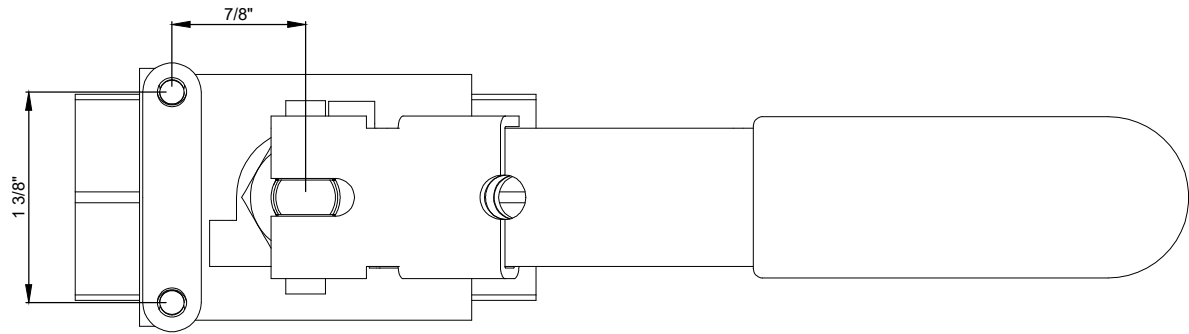

TOP VIEW

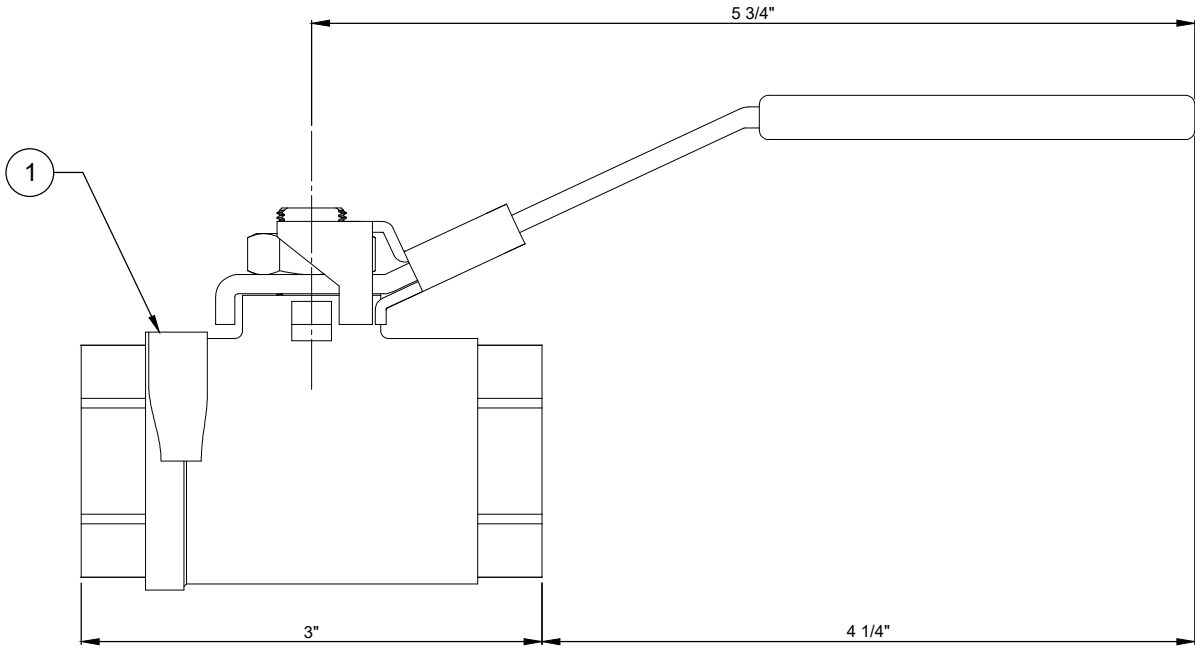

SIDE VIEW

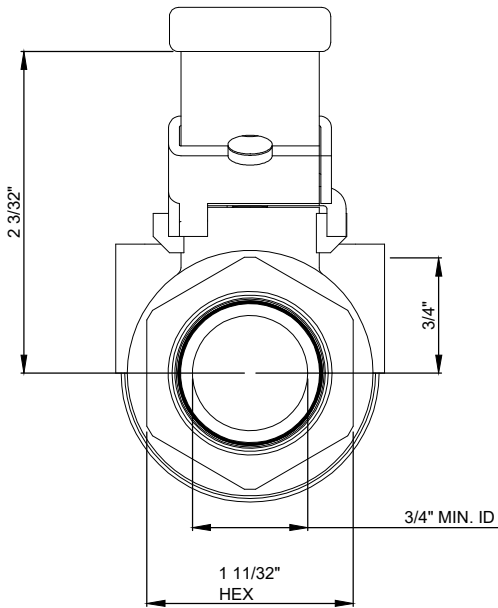

END VIEW

| ITEM | QTY | DESCRIPTION                        | MATERIAL     | INVENTORY# |
|------|-----|------------------------------------|--------------|------------|
| 1    | -   | 3/4" NPT STEEL 1/4 TURN BALL VALVE | SCH 40 STEEL | 02DT01925  |

THESE SHOP DRAWINGS ILLUSTRATE THE DETAILS OF THE STRUCTURAL TECHNOLOGIES / VSL POST-TENSIONING SYSTEM. THEY WERE PREPARED IN CONFORMANCE WITH THE STRUCTURAL DESIGN PROVIDED TO STRUCTURAL TECHNOLOGIES / VSL BY PROJECT OWNER OR ITS REPRESENTATIVE. STRUCTURAL TECHNOLOGIES / VSL TOOK NO PART IN THE PREPARATION OR REVIEW OF SAID STRUCTURAL DESIGN AND STRUCTURAL TECHNOLOGIES / VSL DISCLAIMS ANY LIABILITY FOR IT. THE STAMP OR SEAL OF A STRUCTURAL TECHNOLOGIES / VSL EMPLOYEE ON THESE SHOP DRAWINGS PERTAINS ONLY TO THE TRANSFER OF THE FORCES REQUIRED BY THE ENGINEER OF RECORD ON THE STRUCTURAL DRAWINGS, AND NOT TO THE ADEQUACY OF THE STRUCTURAL DESIGN. NO WARRANTY, EXPRESSED OR IMPLIED, AS TO THE ADEQUACY OF THE STRUCTURAL DESIGN IS MADE BY VIRTUE OF ANY SUCH STAMP OR SEAL.

PROJECT INFORMATION:

SYSTEM DRAWING

PROJECT NO:

SCALE:

SHEET NO:

C745

**structural  
technologies**  
A Structural Group Company

Dallas, TX / Washington, DC / Denver, CO / Pompano Beach, FL

STRUCTURAL TECHNOLOGIES, LLC  
DALLAS OFFICE  
15600 TRINITY BLVD, SUITE 118  
FORT WORTH, TX 76156

PHONE: (817) 545-4877  
FAX: (817) 545-4827  
WWW.VSL.NET

STRUCTURAL TECHNOLOGIES, LLC CLAIMS A STRICT PROPRIETARY RIGHT IN ALL DRAWINGS, SPECIFICATIONS AND CALCULATIONS ("INFORMATION") SET FORTH ON THIS SHEET. THE USE OF SUCH INFORMATION IN WHOLE OR IN PART, OR ANY REPRODUCTION THEREOF, IS RESTRICTED TO THE SITE FOR WHICH IT WAS PROVIDED BY STRUCTURAL TECHNOLOGIES, LLC AND/OR SERVICE PROVIDED BY STRUCTURAL TECHNOLOGIES / VSL. ANY OTHER USE IS STRICTLY PROHIBITED, AND STRUCTURAL TECHNOLOGIES / VSL DISCLAIMS ANY LIABILITY THEREFORE.

NO

FIRST ISSUE

DESCRIPTION

CDL


BY

CHK


26FEB2018

DATE


ELECTRONIC FILE LOCATION: I:\VSL System Drawings\Work in Progress Drawings\Work in Progress Drawings\Florida DOT Test 2017\NCS 6.31 Flexible Filler Submittal

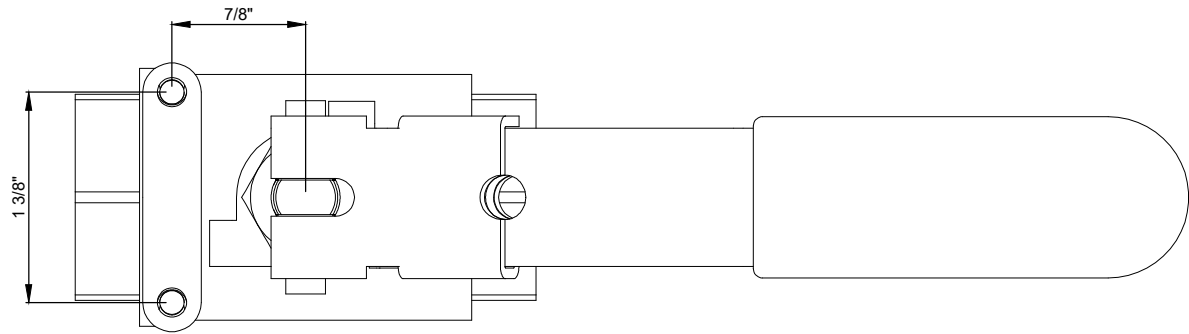

TOP VIEW

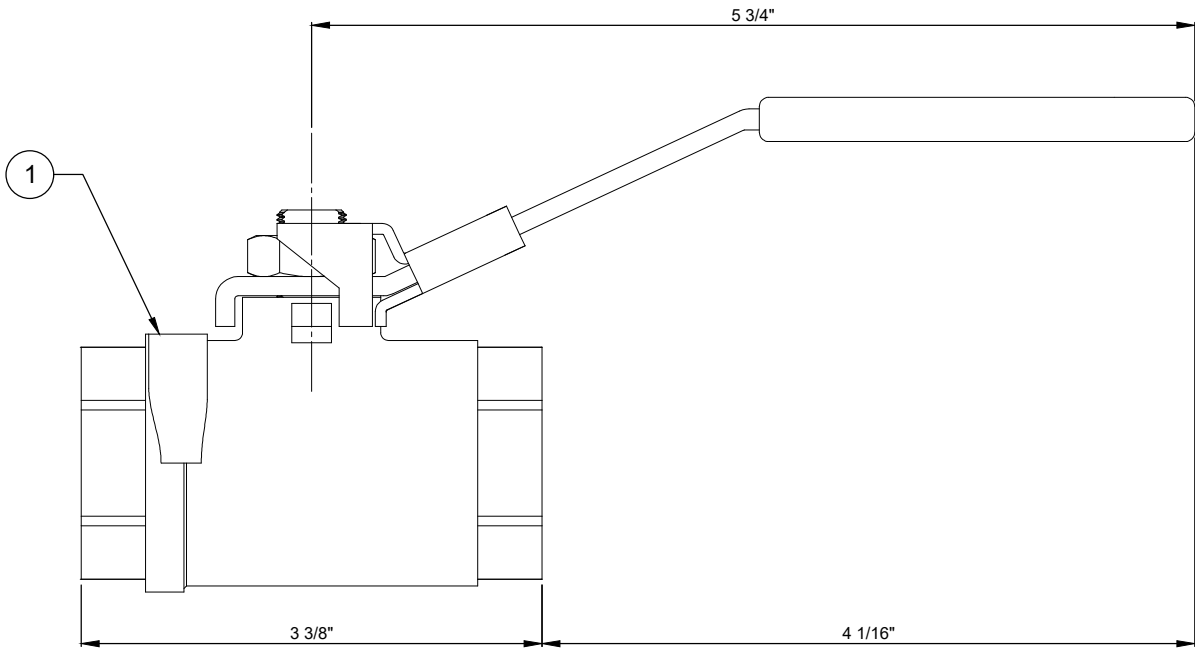

SIDE VIEW

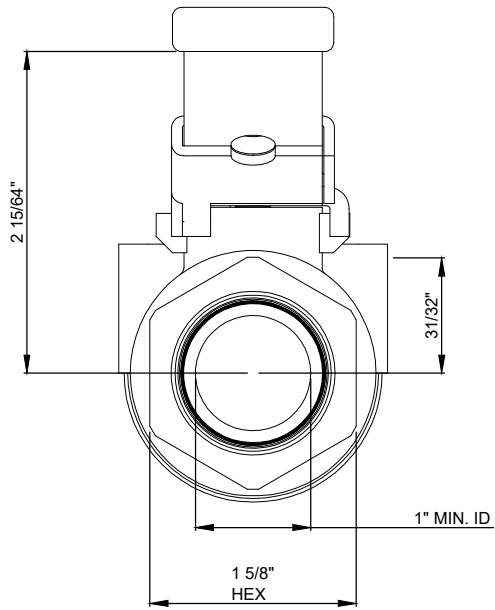

END VIEW

| ITEM | QTY | DESCRIPTION                      | MATERIAL     | INVENTORY# |
|------|-----|----------------------------------|--------------|------------|
| 1    | -   | 1" NPT STEEL 1/4 TURN BALL VALVE | SCH 40 STEEL | 02DT01926  |

THESE SHOP DRAWINGS ILLUSTRATE THE DETAILS OF THE STRUCTURAL TECHNOLOGIES / VSL POST-TENSIONING SYSTEM. THEY WERE PREPARED IN CONFORMANCE WITH THE STRUCTURAL DESIGN PROVIDED TO STRUCTURAL TECHNOLOGIES / VSL BY PROJECT OWNER OR ITS REPRESENTATIVE. STRUCTURAL TECHNOLOGIES / VSL TOOK NO PART IN THE PREPARATION OR REVIEW OF SAID STRUCTURAL DESIGN AND STRUCTURAL TECHNOLOGIES / VSL DISCLAIMS ANY LIABILITY FOR IT. THE STAMP OR SEAL OF A STRUCTURAL TECHNOLOGIES / VSL EMPLOYEE ON THESE SHOP DRAWINGS PERTAINS ONLY TO THE TRANSFER OF THE FORCES REQUIRED BY THE ENGINEER OF RECORD ON THE STRUCTURAL DRAWINGS, AND NOT TO THE ADEQUACY OF THE STRUCTURAL DESIGN. NO WARRANTY, EXPRESSED OR IMPLIED, AS TO THE ADEQUACY OF THE STRUCTURAL DESIGN IS MADE BY VIRTUE OF ANY SUCH STAMP OR SEAL.

PROJECT INFORMATION:

SYSTEM DRAWING

PROJECT NO:

SCALE: NTS

SHEET NO:

C746



Dallas, TX / Washington, DC / Denver, CO / Pompano Beach, FL

STRUCTURAL TECHNOLOGIES, LLC  
DALLAS OFFICE  
15600 TRINITY BLVD, SUITE 118  
FORT WORTH, TX 76155

PHONE: (817) 545-4877  
FAX: (817) 545-4827  
WWW.VSL.NET

STRUCTURAL TECHNOLOGIES, LLC CLAIMS A STRICT PROPRIETARY RIGHT IN ALL DRAWINGS, SPECIFICATIONS AND CALCULATIONS ("INFORMATION") SET FORTH ON THIS SHEET. THE USE OF SUCH INFORMATION IN WHOLE OR IN PART, OR ANY REPRODUCTION THEREOF, IS RESTRICTED TO THE SITE FOR WHICH IT WAS PROVIDED BY VSL. NO MATERIAL AND/OR SERVICE PROVIDED BY STRUCTURAL TECHNOLOGIES / VSL ANY OTHER USE IS STRICTLY PROHIBITED, AND STRUCTURAL TECHNOLOGIES / VSL DISCLAIMS ANY LIABILITY THEREFORE.



NO

FIRST ISSUE

DESCRIPTION

BY

CHK

DATE

26FEB2018

ZX

CDL

BY

CHK

DATE