



SECTION A-A

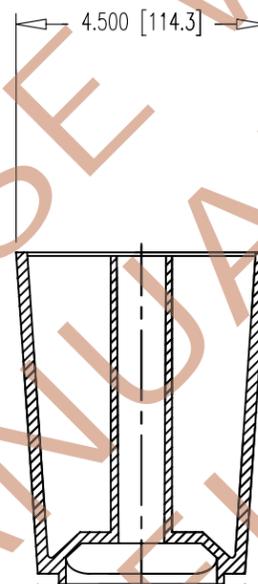

SECTION B-B

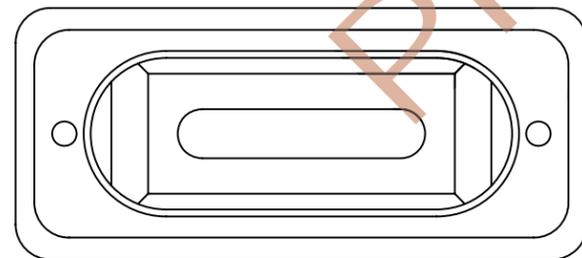

APPROVED BY FDOT 05-31-07

NOTE:
SPECIAL ORDER,
NO PART NUMBER SHOWN

DIMENSIONS: INCH [mm] mm FOR REFERENCE ONLY		QUALITY PLAN NUMBER: QS00026400P		TOLERANCES: ±.020 UNLESS NOTED	WEIGHT	REV.	DATE	NAME	PART NUMBER: 68 04 2640
4-0.6" FMA POCKET FORMER				MATERIAL: POLYPROPYLENE	SCALE 3:10 1:2				DRAWING NUMBER: 68 04 2640
				DATE: 09-25-06 DWG: G. MALECKI CHK: E.A. APP: K.S. THIS DRAWING, THE PERTINENT ENCLOSURES, DESCRIPTIONS, CALCULATIONS ETC. AND THEIR CONTENTS ARE THE PROPERTY OF DYWIDAG SYSTEMS INTERNATIONAL, USA, INC. THEY ARE NOT ALLOWED TO BE DUPLICATED WITHOUT OUR PERMISSION. THEY ARE ALSO NOT TO BE SHOWN OR EXPLAINED FOR ANY REASON TO A THIRD PARTY OTHER THAN FOR REASONS EXPRESSLY INTENDED BY DSI's SUBMITTAL TO THE ORIGINAL RECEIVER. THEY HAVE TO BE RETURNED UPON REQUEST.				DYWIDAG-SYSTEMS INTERNATIONAL, USA, INC. 320 MARMON DRIVE - BOLINGBROOK, IL 60440 PHONE: 630-739-1100 FAX: 630-739-1405	