
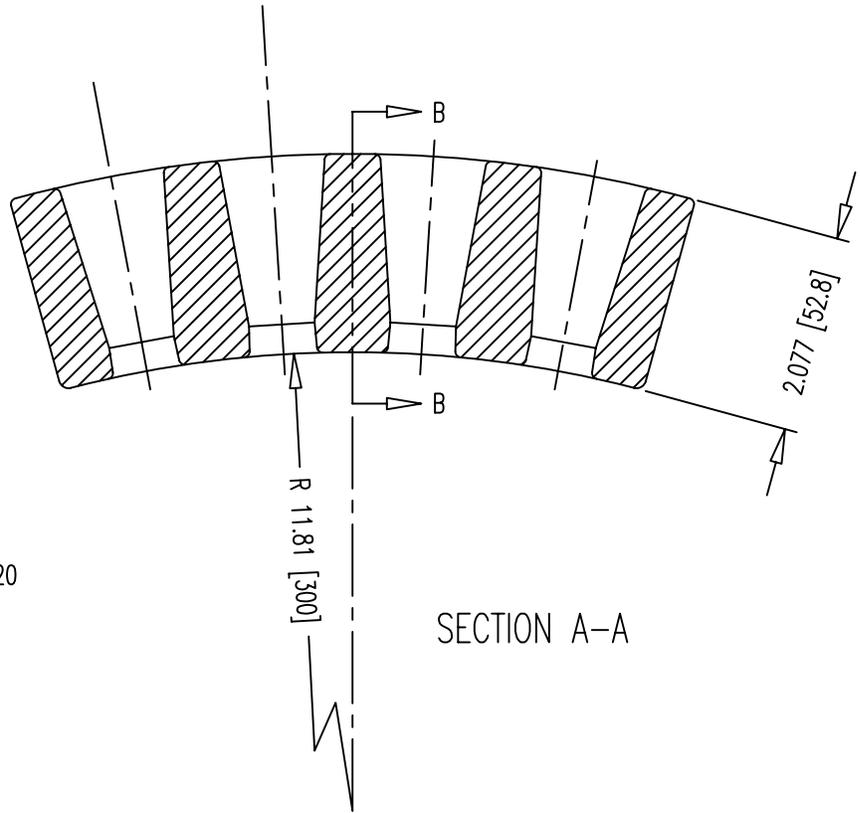
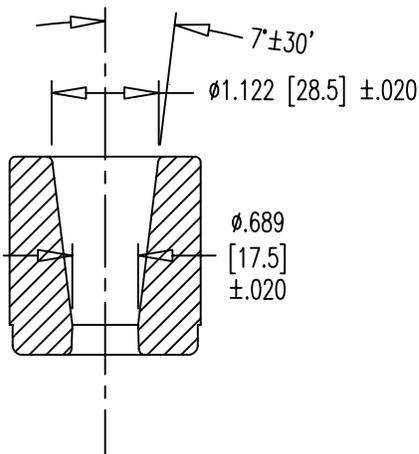
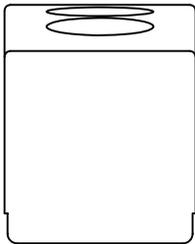


NOTES:

1. RADIUS ALL HOLE EDGES .062" ±.031" EXCEPT WHERE NOTED.
2. TOP, BOTTOM, & INSIDE SURFACES MUST BE FREE OF PROTRUSIONS.
3. ANY VOIDS ON OUTSIDE SURFACES MUST BE A3 LEVEL OR LESS.
4. ANY VOIDS ON INSIDE SURFACES MUST BE C3 LEVEL OR LESS.
5. DRAFT ANGLE: 2°.

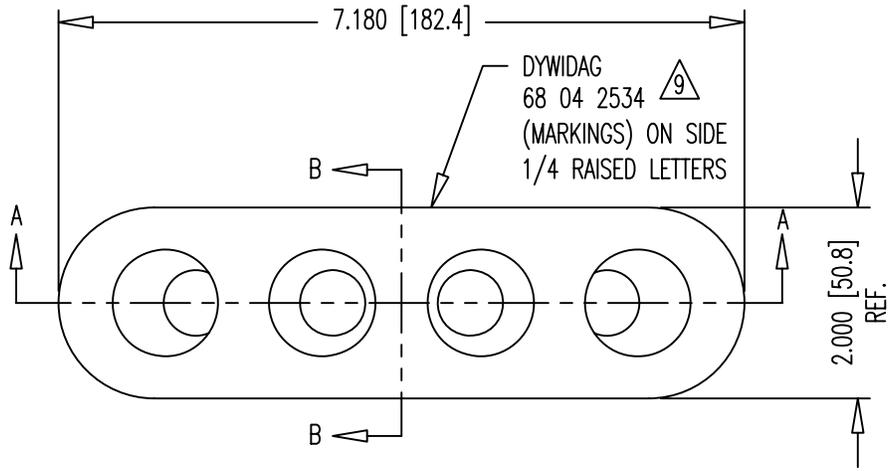

SECTION B-B

SECTION A-A

APPROVED BY FDOT 05-31-07

DIMENSIONS: INCH [mm] mm FOR REFERENCE ONLY		QUALITY PLAN NUMBER: QS00025340C		TOLERANCES: ±.030" & ±1° UNLESS NOTED		WEIGHT 5.40 LBS.		REV. DATE NAME		PART NUMBER: 68 04 2534	
4-0.6" FMA WEDGE PLATE				MATERIAL: DSI MAT'L SPECS. PM00014400C & PM00025320C		SCALE 1:2		3 08-23-00 A.W.		ECRN 0082	
								4 04-11-02 C.S.			
DATE: 05-29-98		DWG: G. MALECKI		CHK: C.S.		APP: K.S.		5 10-24-02 C.S.		DRAWING NUMBER: 68 04 2534	
								6 12-27-02 C.S.			
								7 01-29-03 C.S.			
								8 05-13-03 C.S.			
								9 09-13-06 E.A.			

THIS DRAWING, THE PERTINENT ENCLOSURES, DESCRIPTIONS, CALCULATIONS ETC. AND THEIR CONTENTS ARE THE PROPERTY OF DYWIDAG SYSTEMS INTERNATIONAL, USA, INC. THEY ARE NOT ALLOWED TO BE DUPLICATED WITHOUT OUR PERMISSION. THEY ARE ALSO NOT TO BE SHOWN OR EXPLAINED FOR ANY REASON TO A THIRD PARTY OTHER THAN FOR REASONS EXPRESSLY INTENDED BY DSI'S SUBMITTAL TO THE ORIGINAL RECEIVER. THEY HAVE TO BE RETURNED UPON REQUEST.

DYWIDAG-SYSTEMS INTERNATIONAL, USA, INC.
320 MARMON DRIVE - BOLINGBROOK, IL 60440
PHONE: 630-739-1100 FAX: 630-739-1405

