



ELEVATION VIEW
LACED OPTION ILLUSTRATED

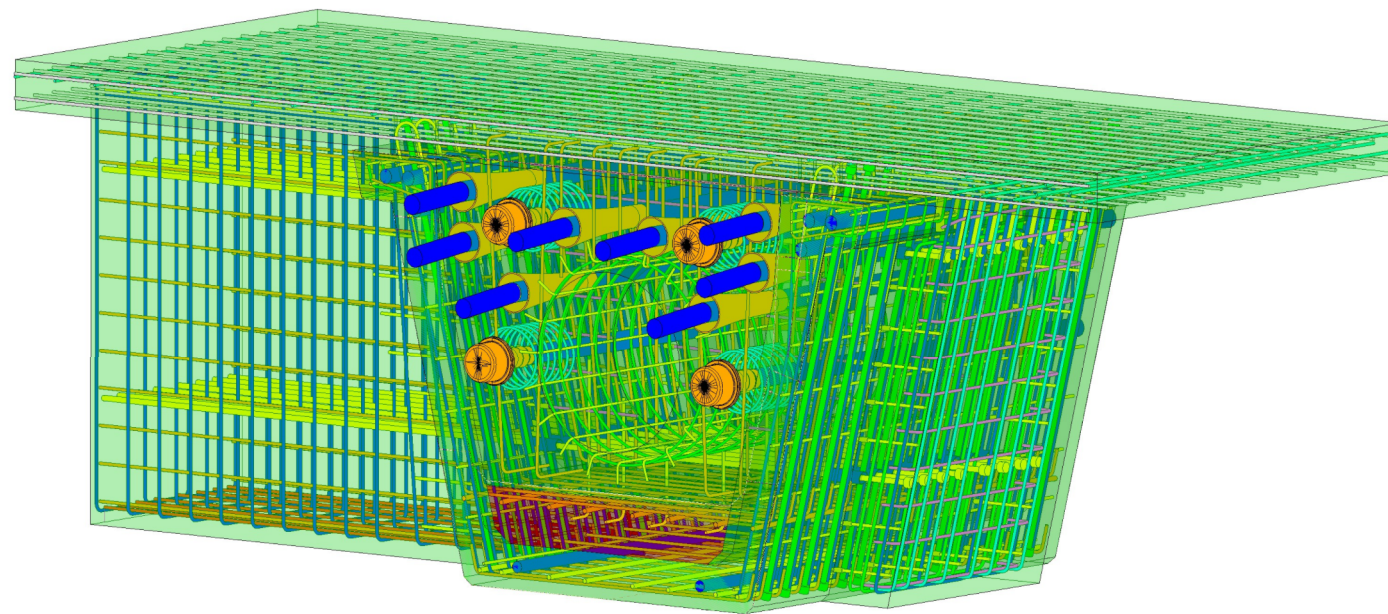

ROTATED VIEW
LACED OPTION ILLUSTRATED

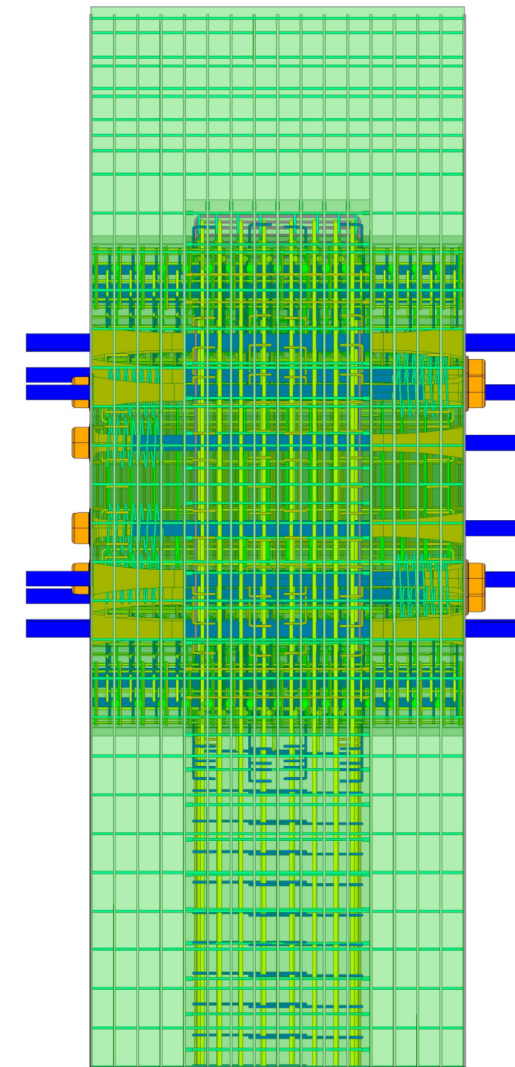

TOP VIEW
LACED OPTION ILLUSTRATED

NOTES:

1. THIS DRAWING IS AN EXAMPLE OF THE REINFORCING DETAILS THAT ARE REQUIRED AT PIER DIAPHRAGMS. THE ENGINEER OF RECORD SHALL DEVELOP PROJECT SPECIFIC DETAILS AND VERIFY THAT ALL REINFORCING, POST-TENSIONING AND OTHER EMBEDMENTS CAN BE PLACED WITHOUT CONFLICT.



PRELIMINARY

Drawing/Sheet Number

PIER DIAPHRAGM DETAILS
EXAMPLE REINFORCING
PCI Zone 6 (SE Region) U-Girders