


#### **OPENING PERMISSIVES**

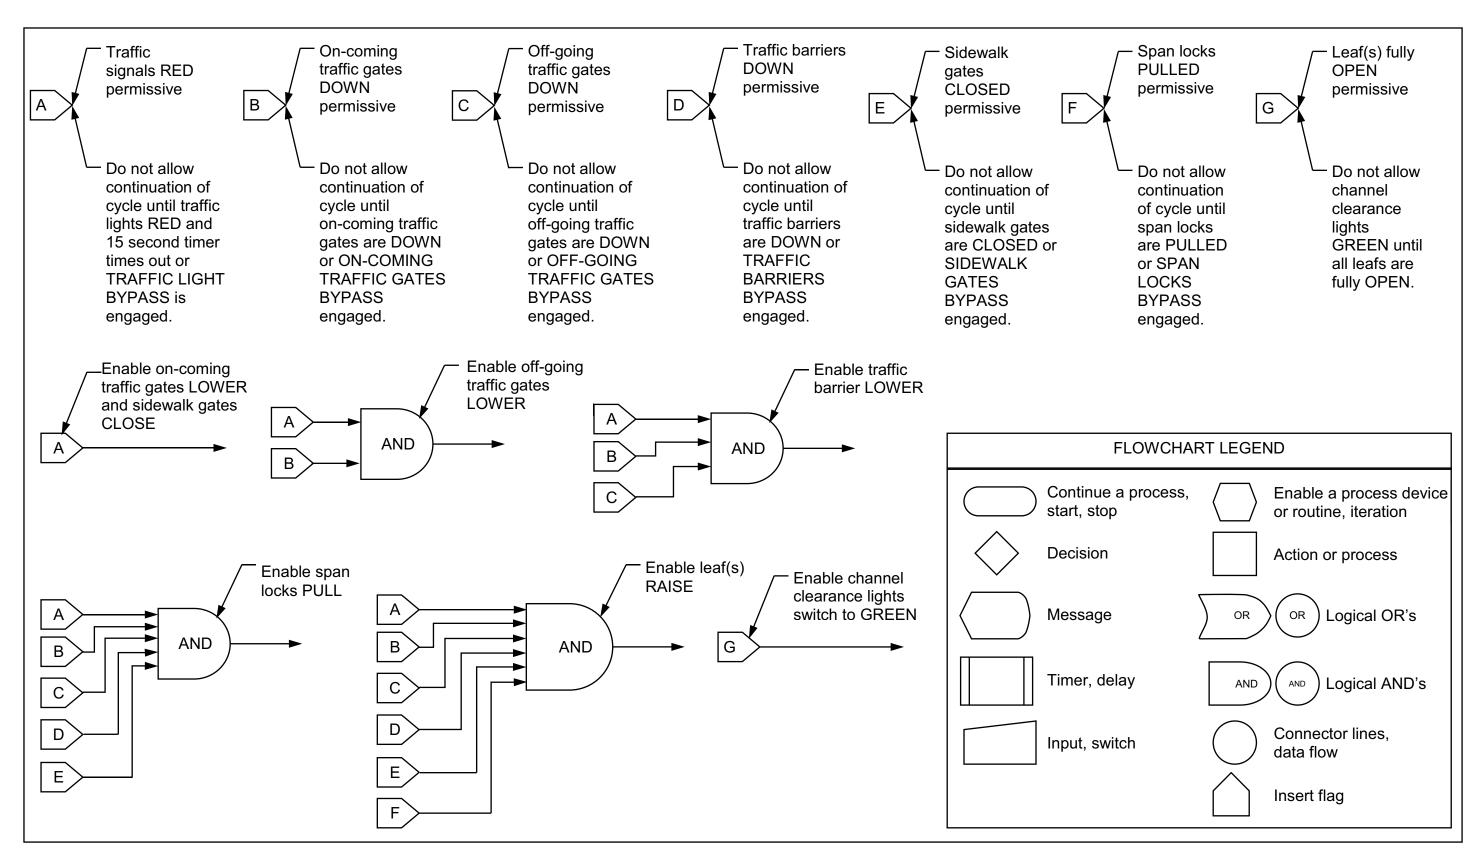


#### **OPENING SEQUENCE**

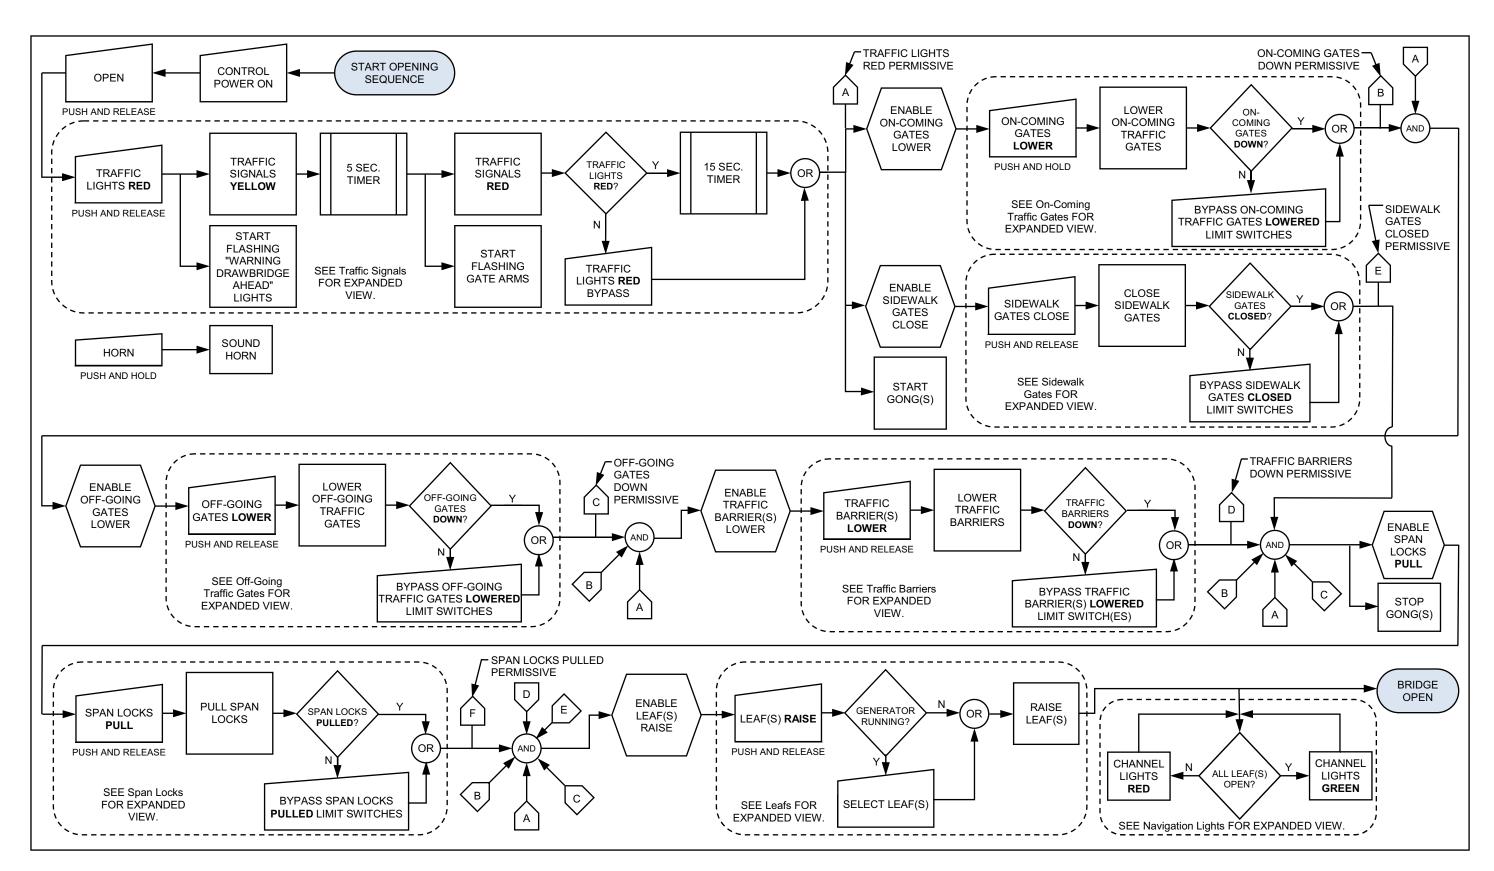


# **CLOSING PERMISSIVES**

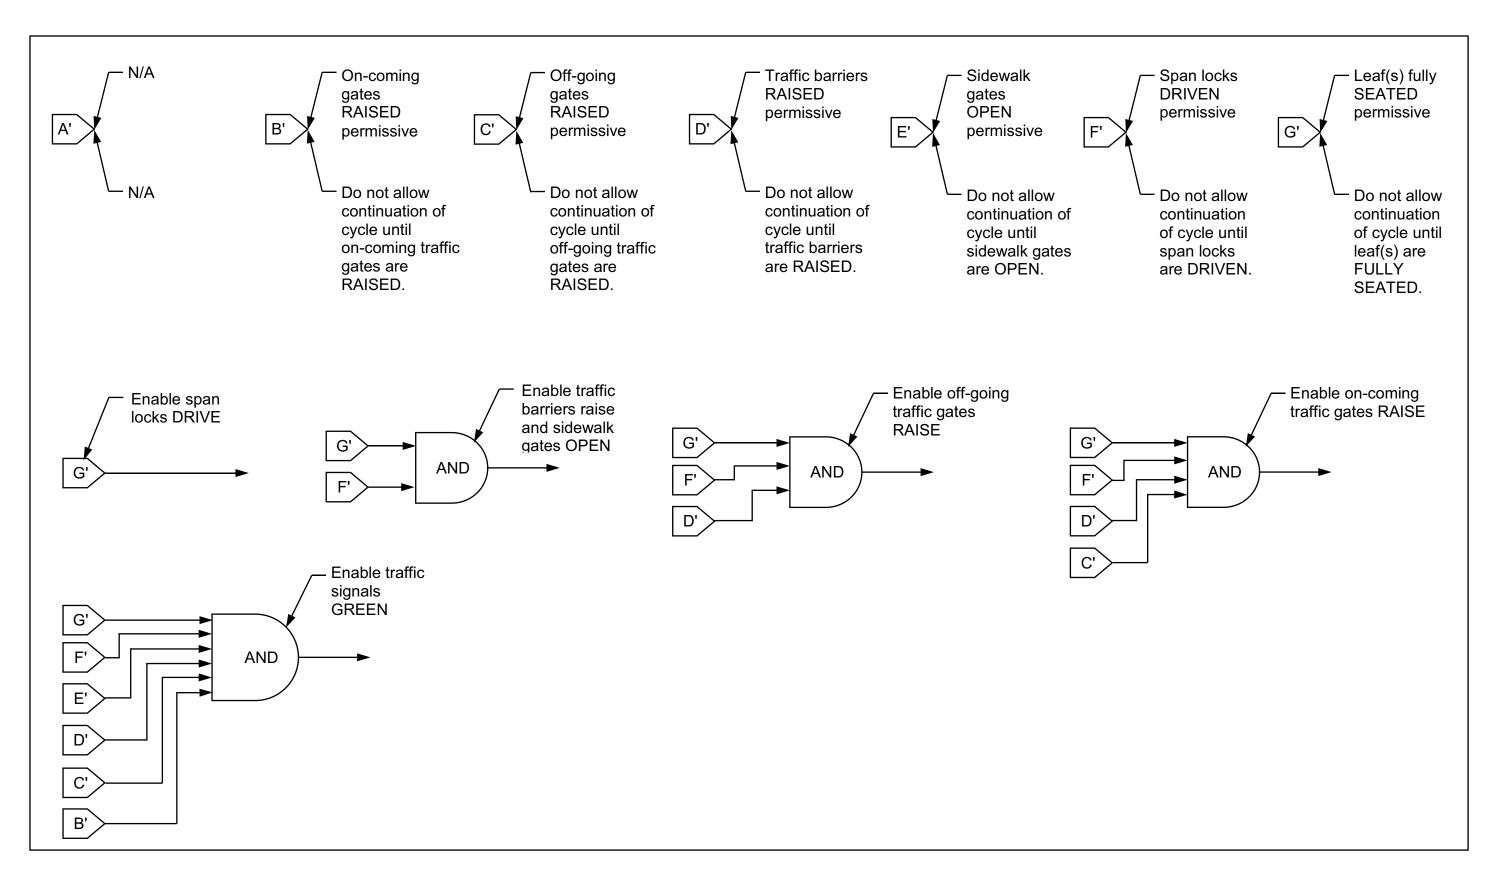


## **CLOSING SEQUENCE**

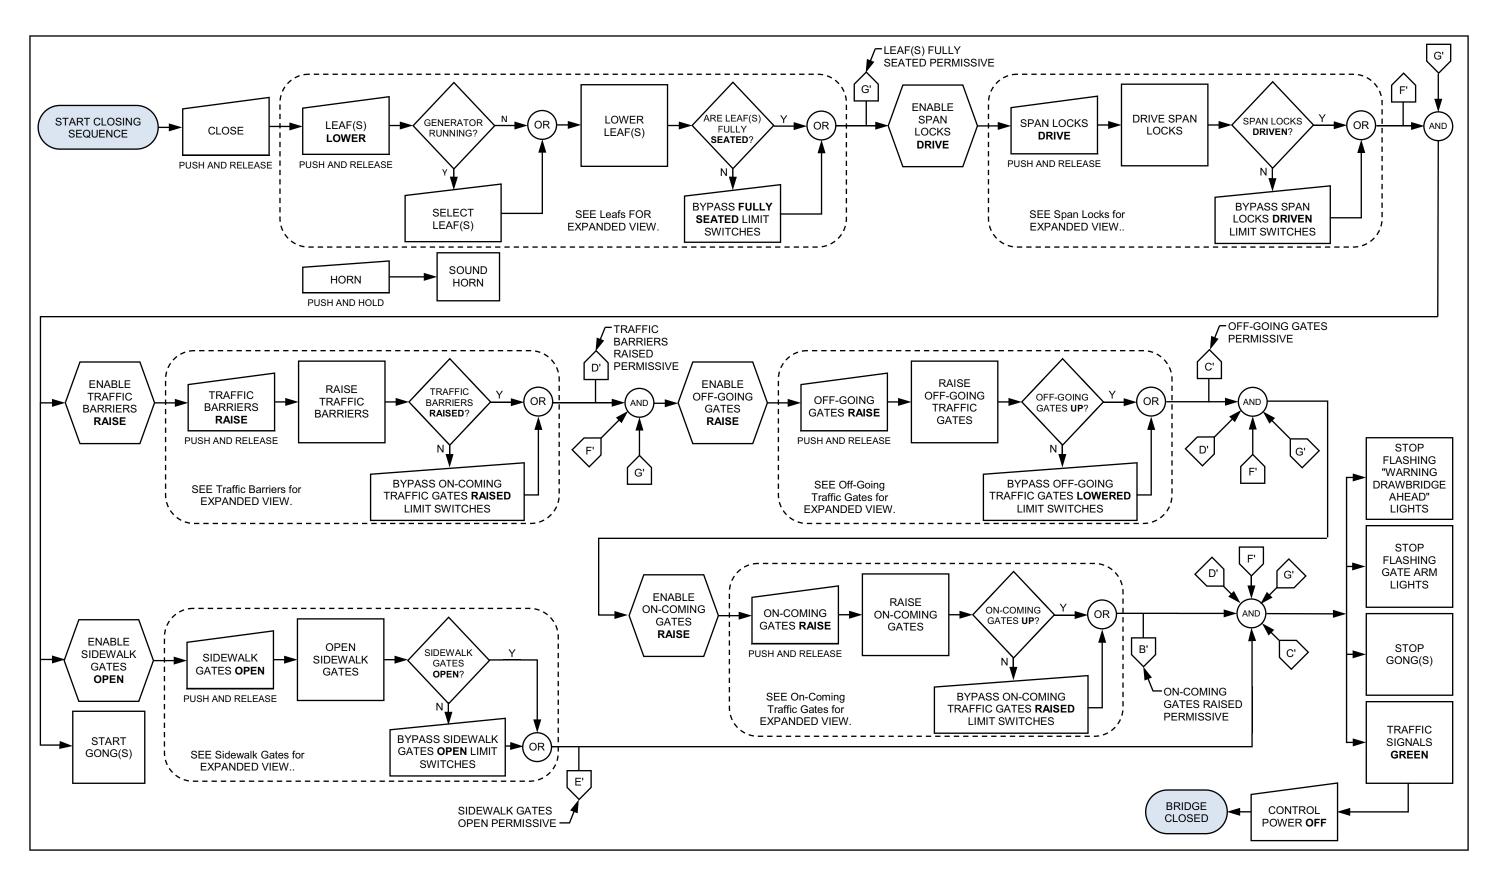


#### **TRAFFIC SIGNALS - OPENING**

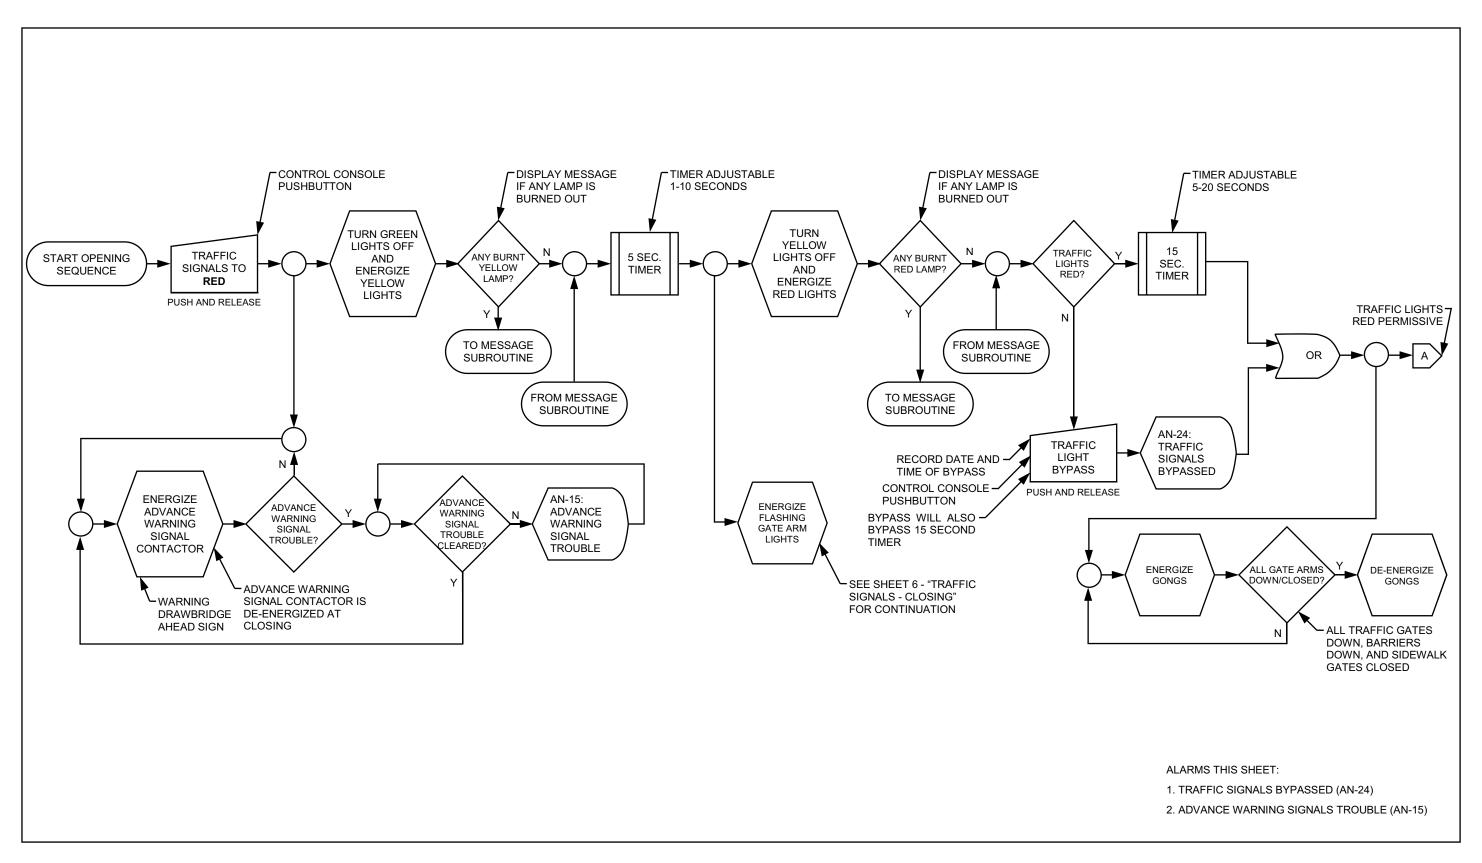


# **TRAFFIC SIGNALS - CLOSING**

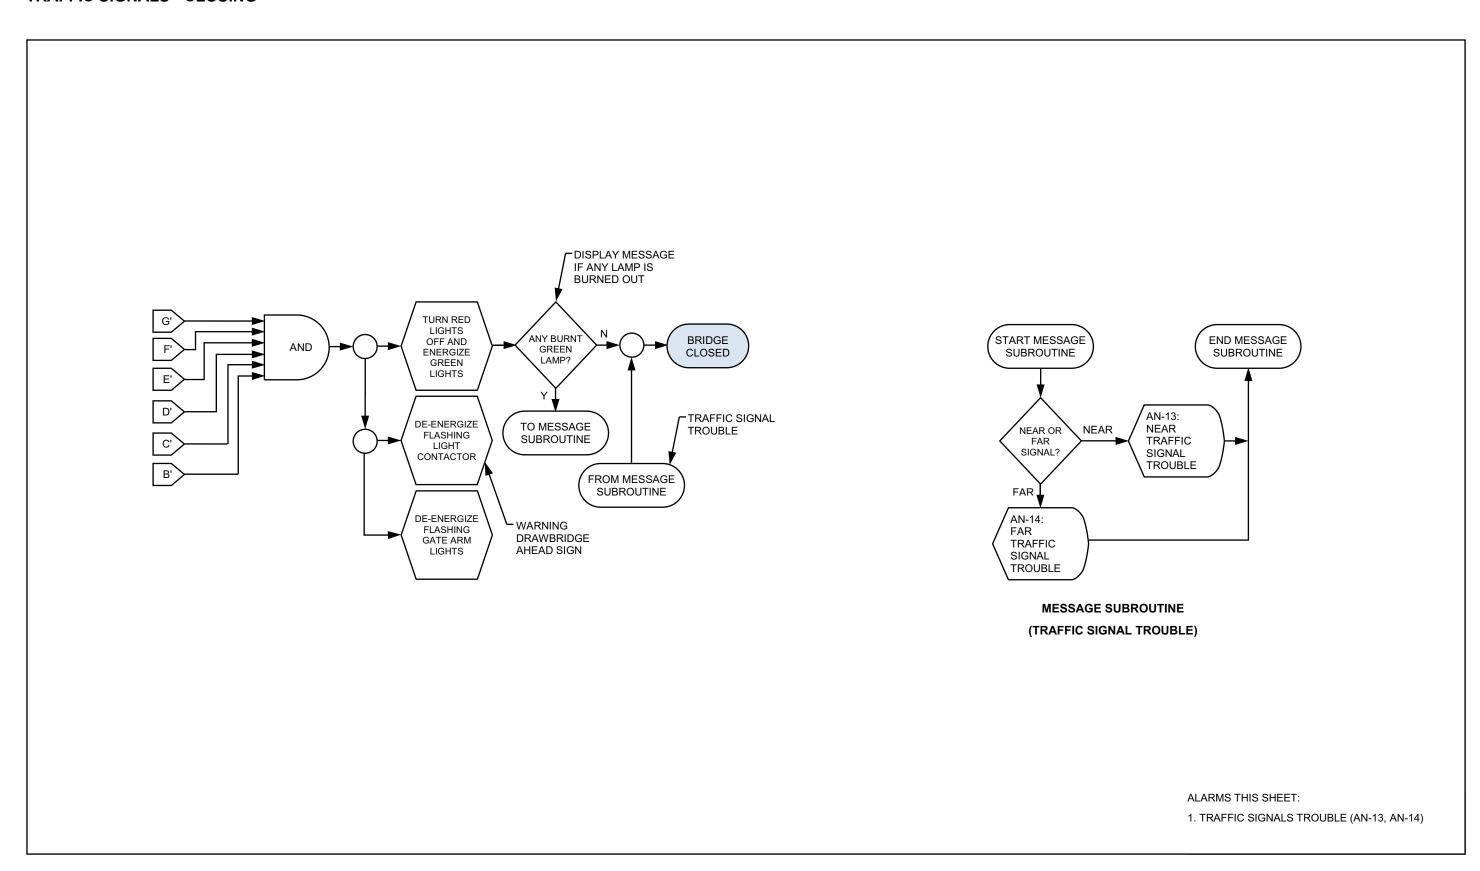


# **NAVIGATION LIGHTS**

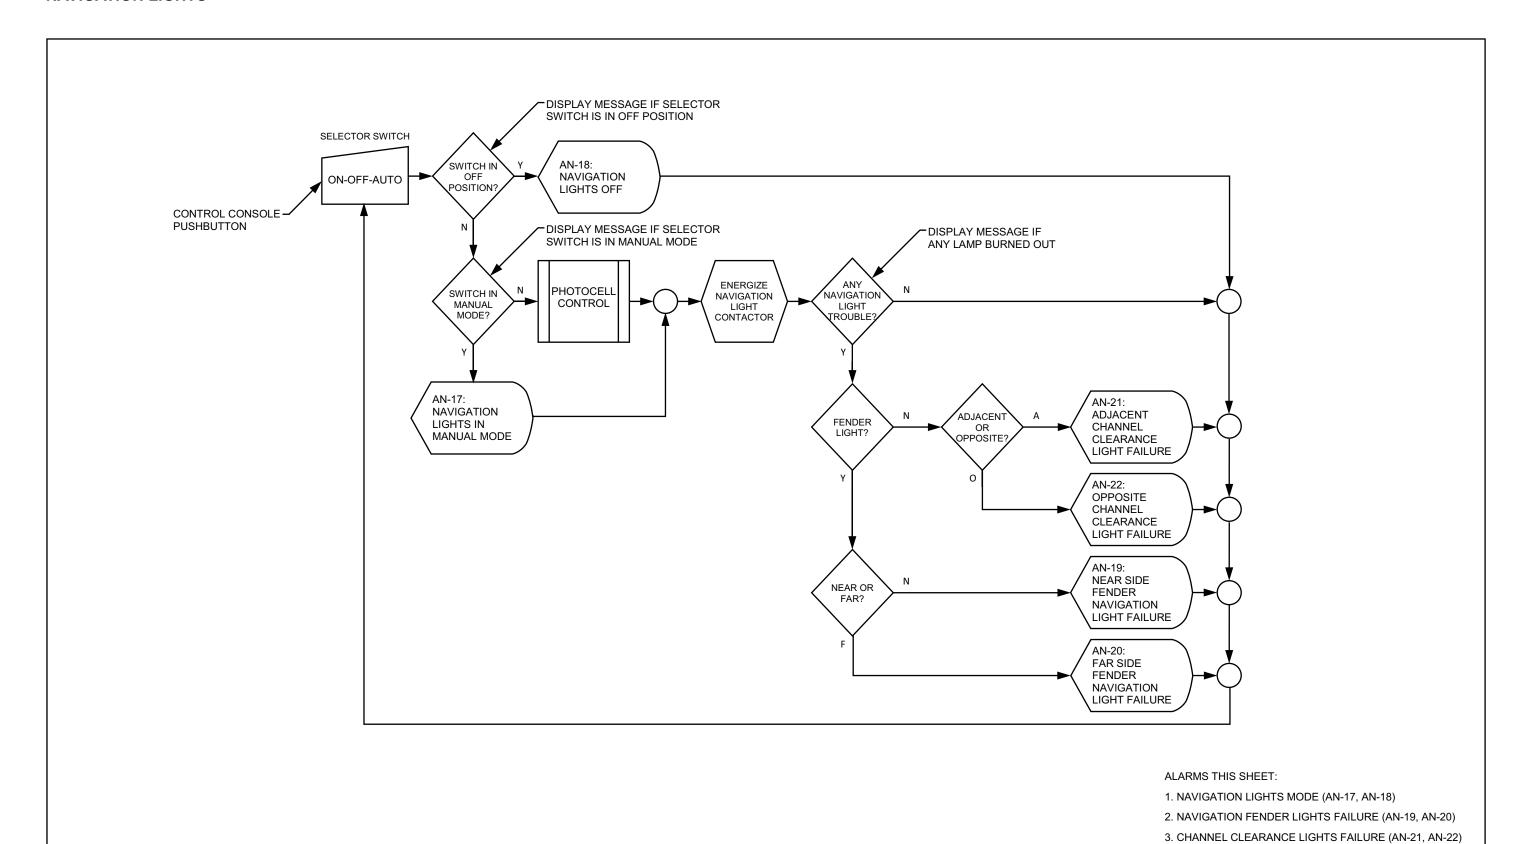


## **ON-COMING TRAFFIC GATES - OPENING**

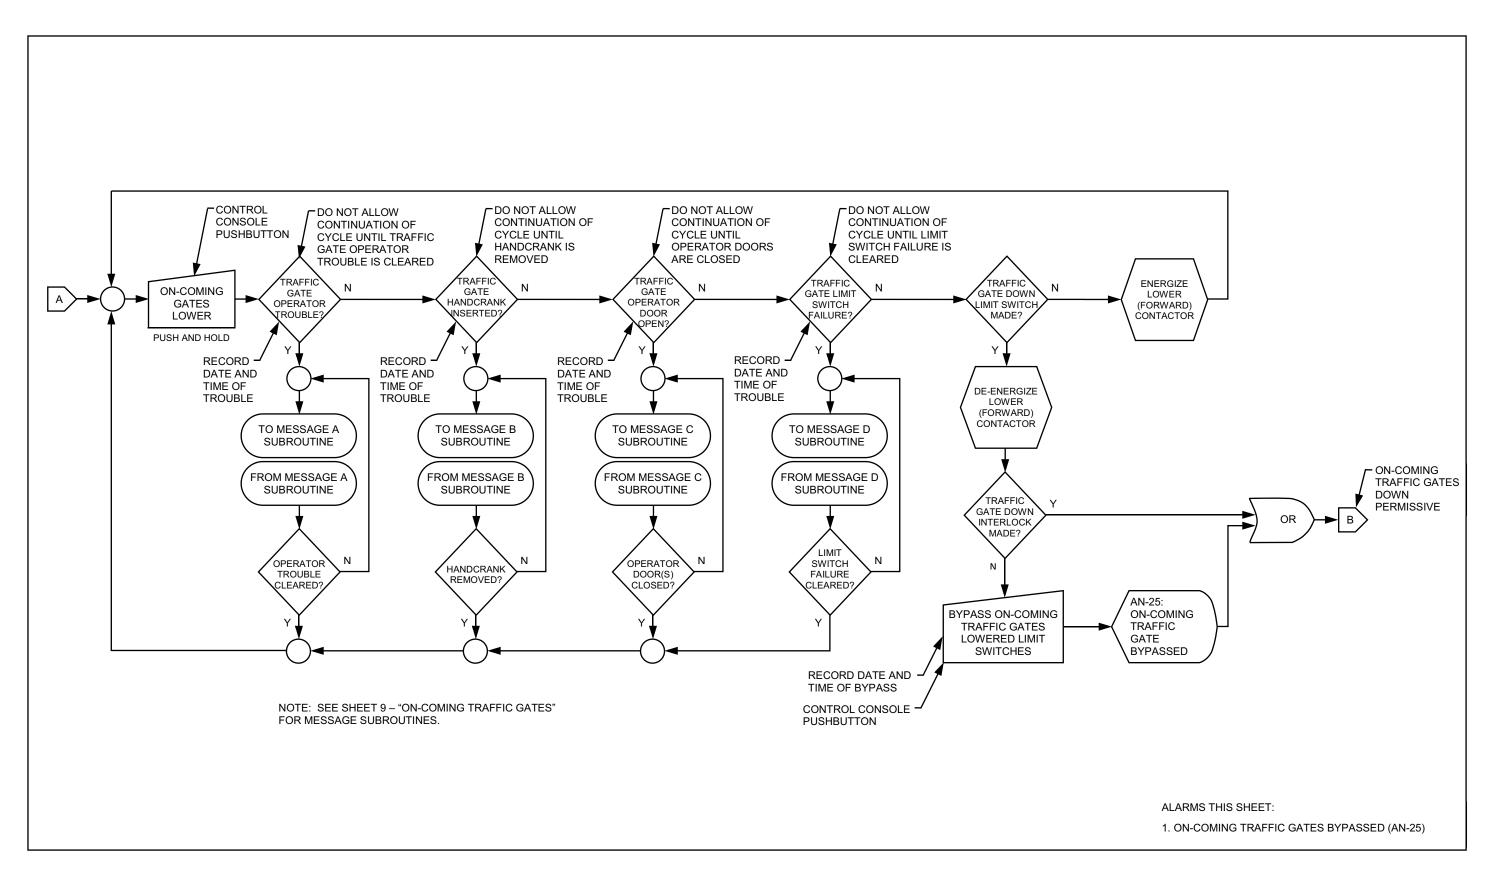


#### **ON-COMING TRAFFIC GATES**

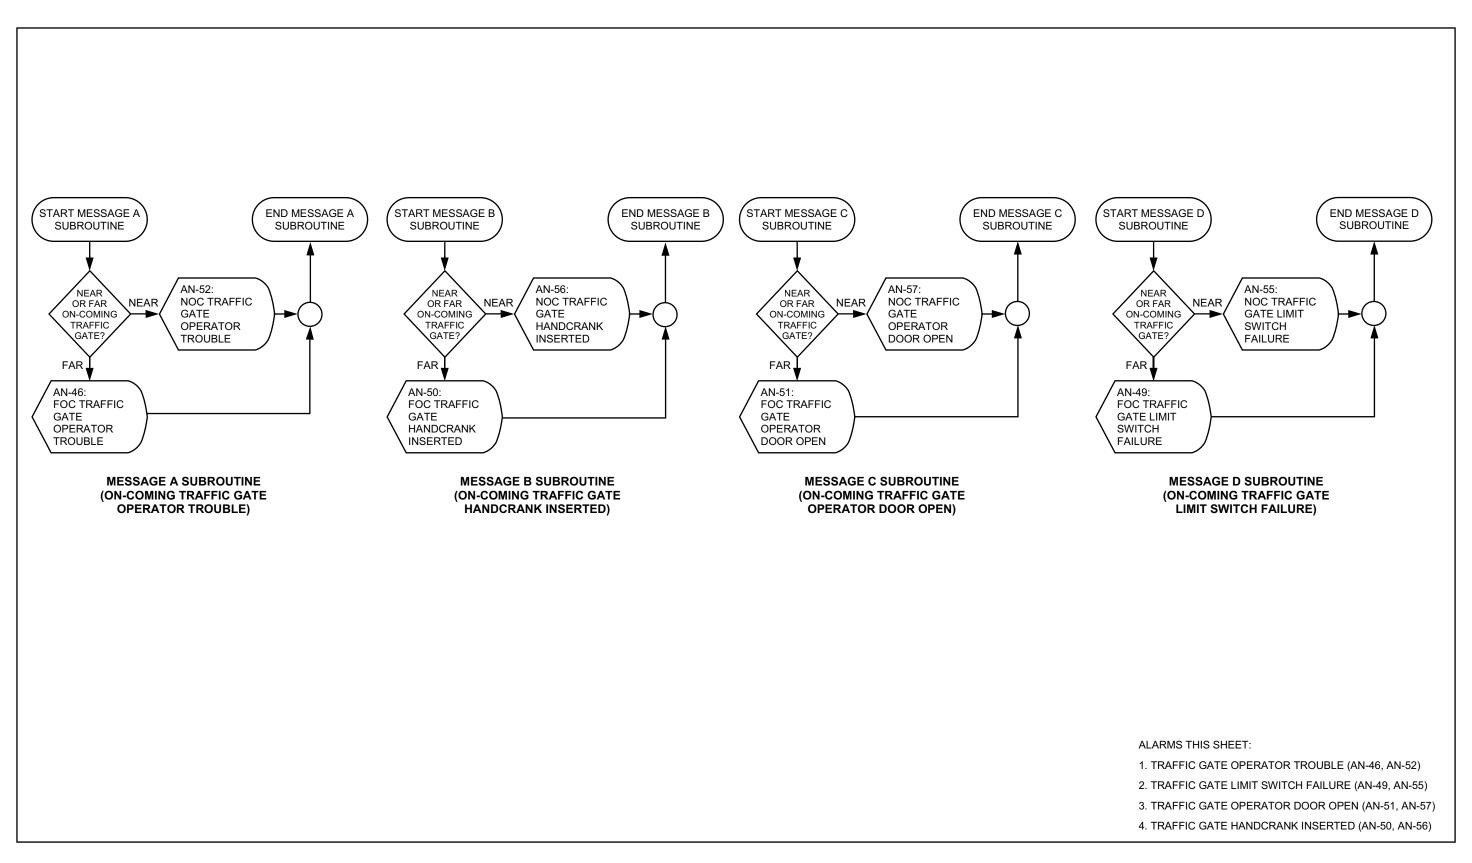


## **ON-COMING TRAFFIC GATES - CLOSING**

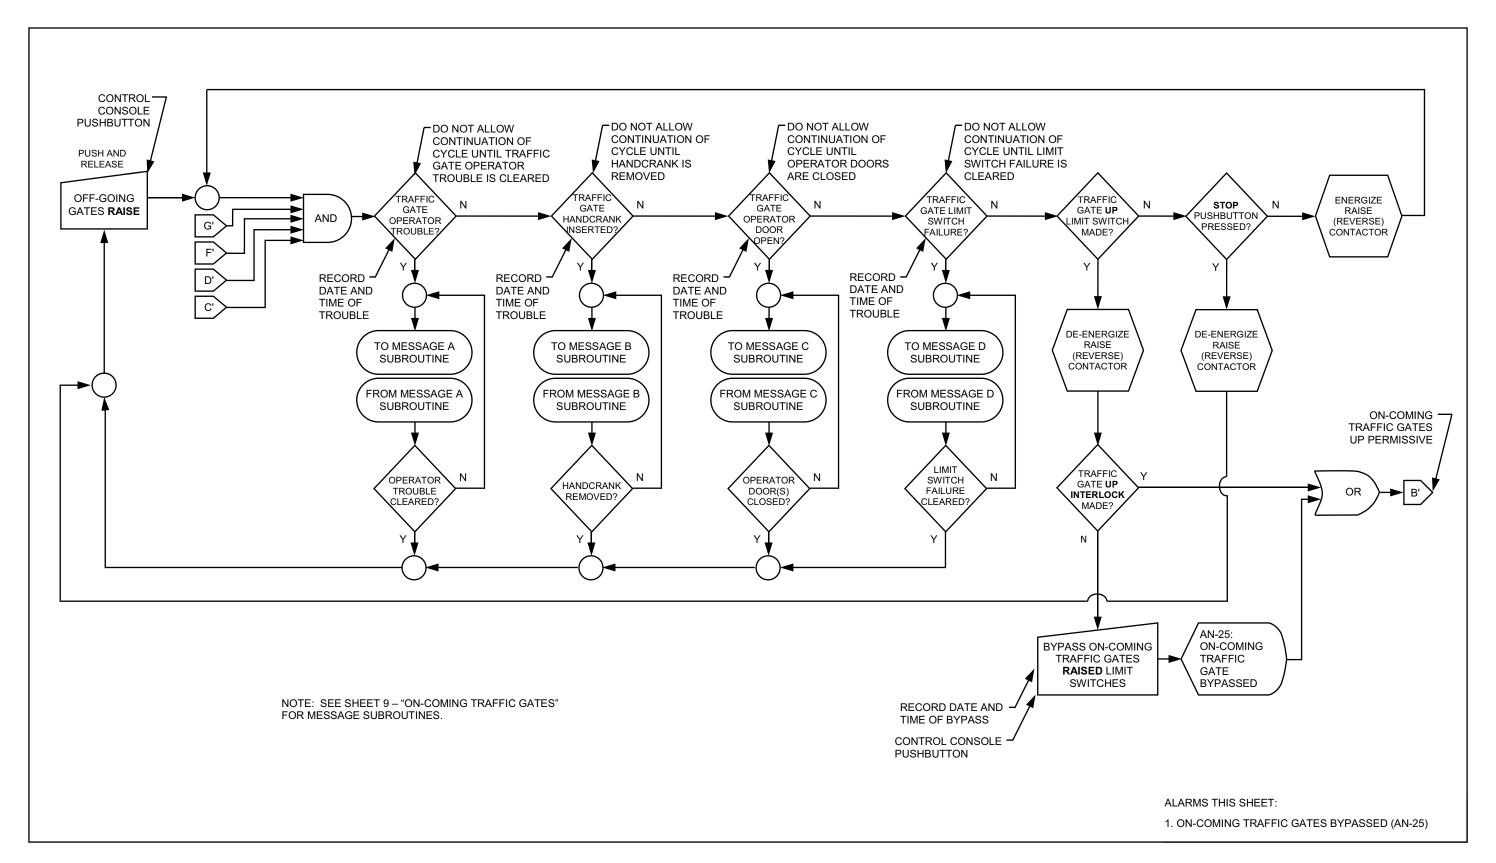


## **OFF-GOING TRAFFIC GATES - OPENING**

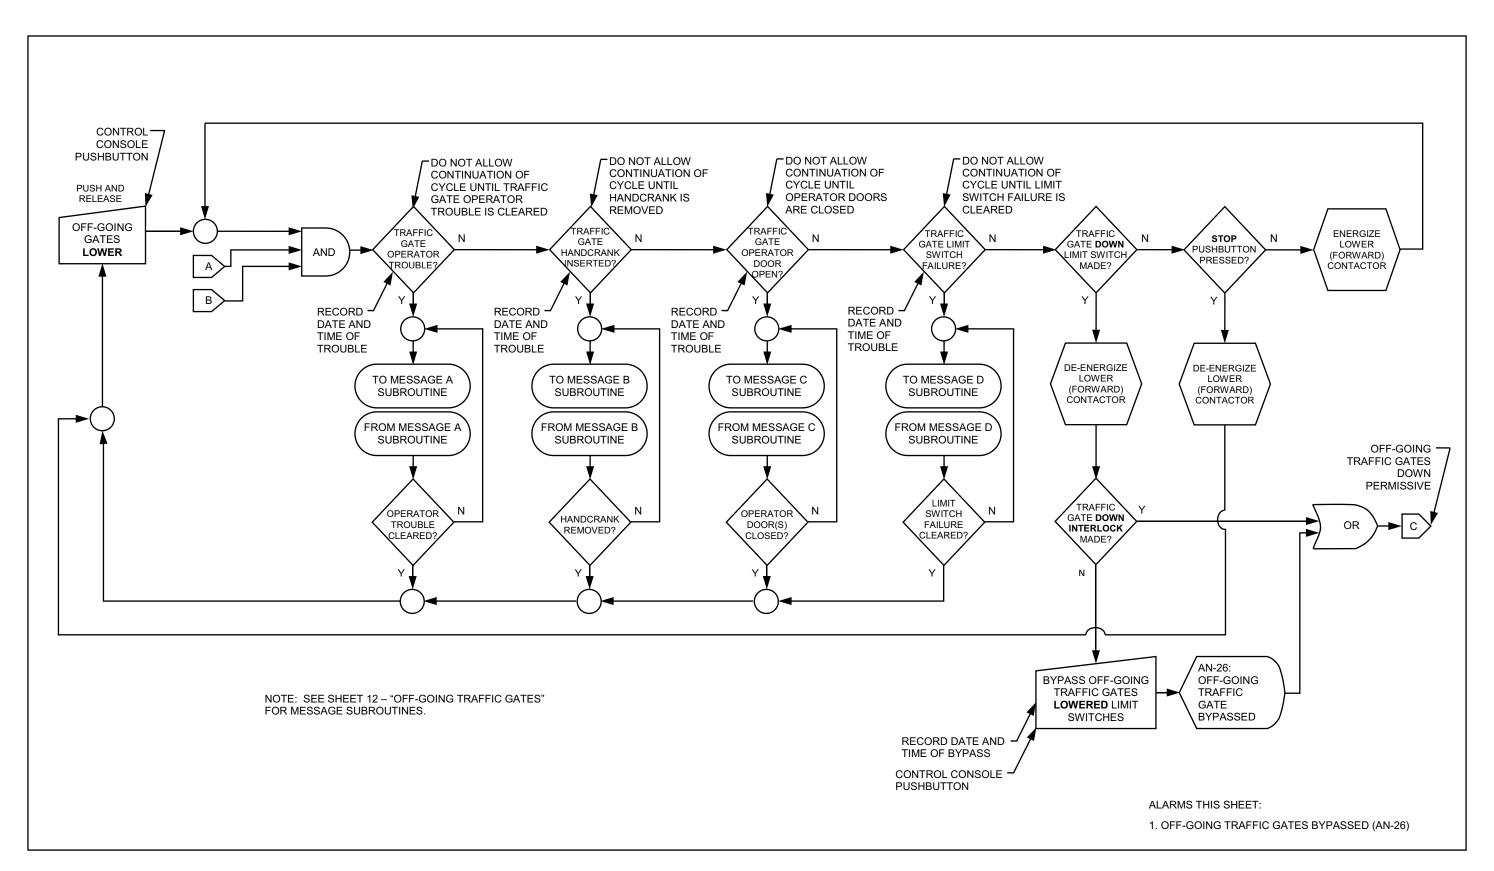


## **OFF-GOING TRAFFIC GATES**

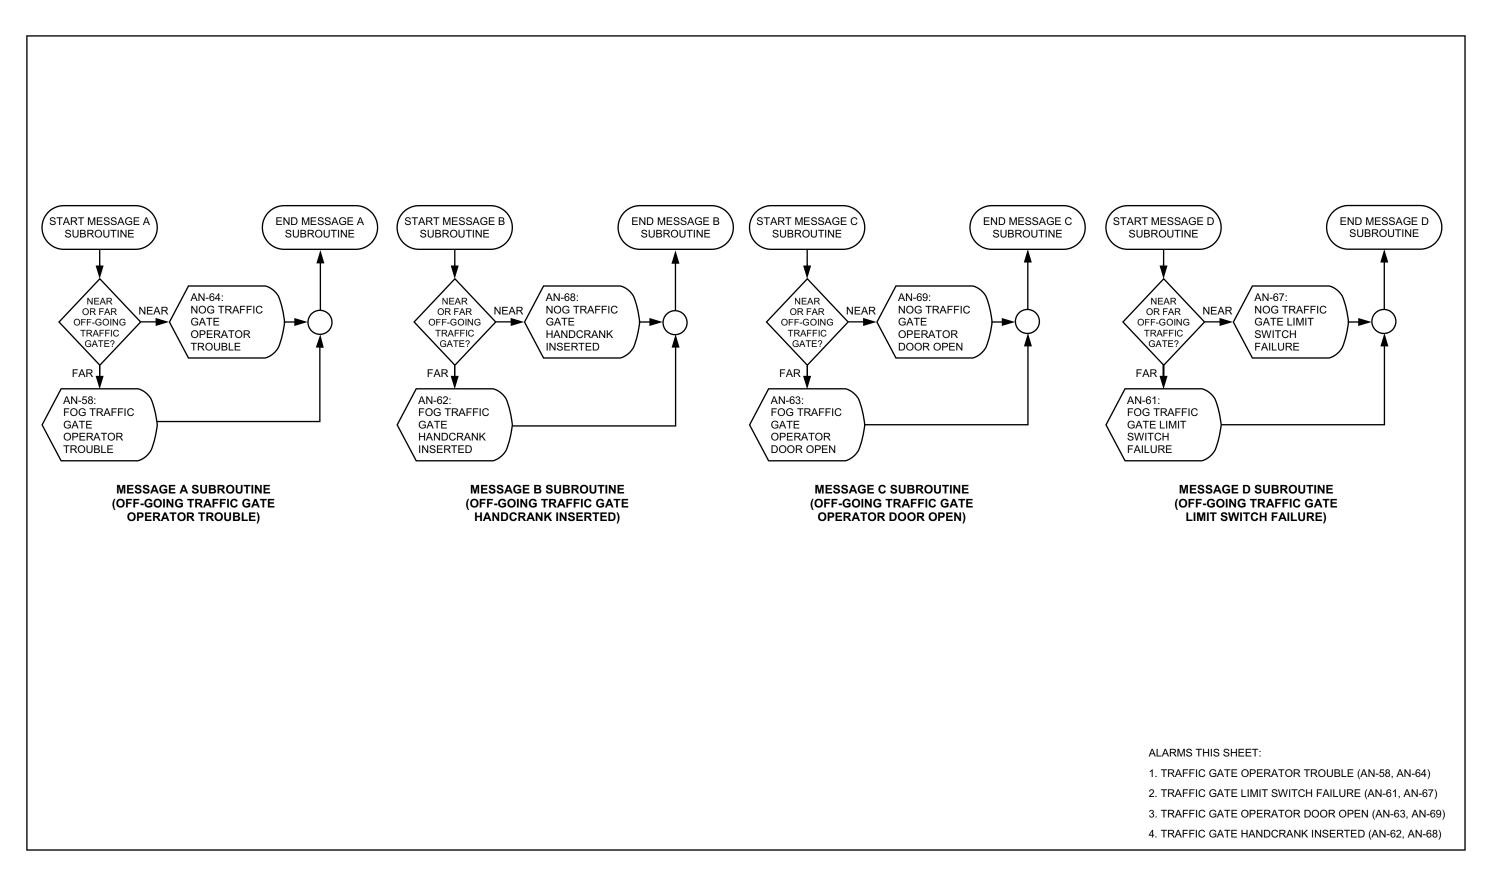


## **OFF-GOING TRAFFIC GATES - CLOSING**

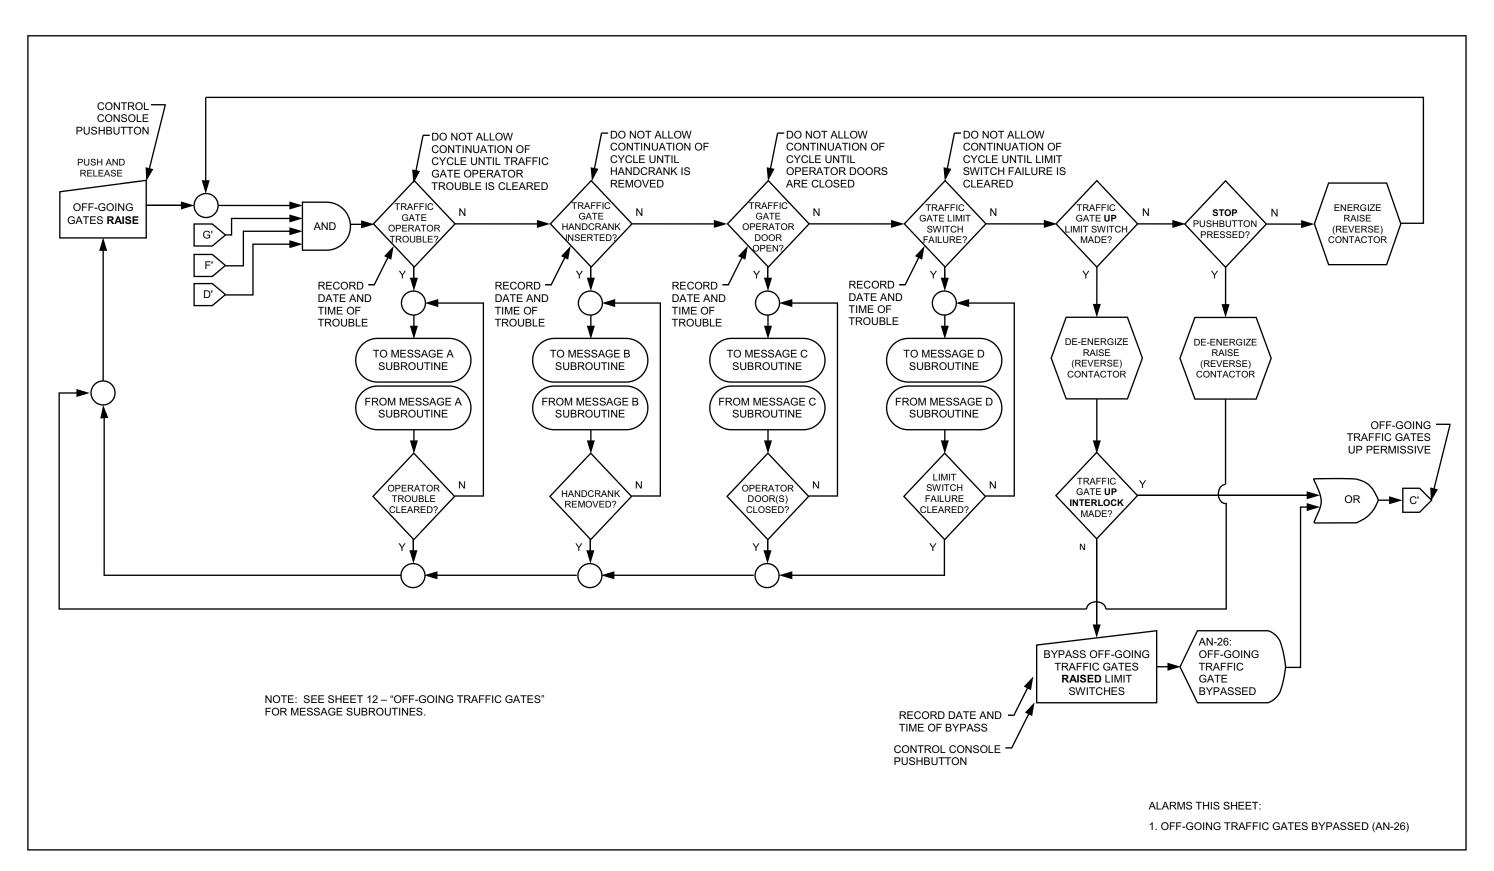


#### **SIDEWALK GATES - OPENING**

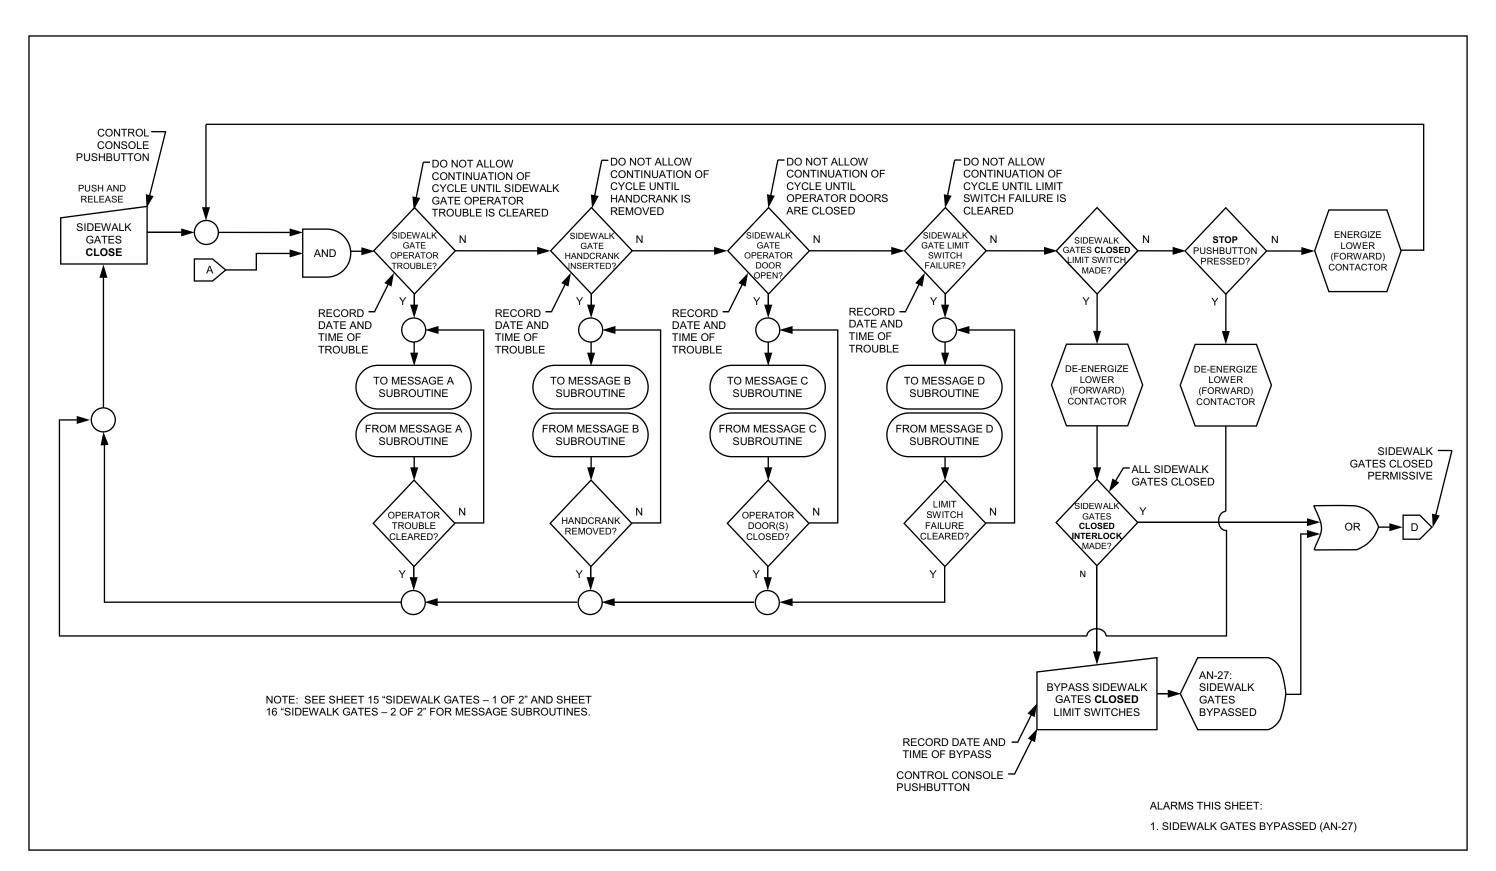


# SIDEWALK GATES - 1 OF 2

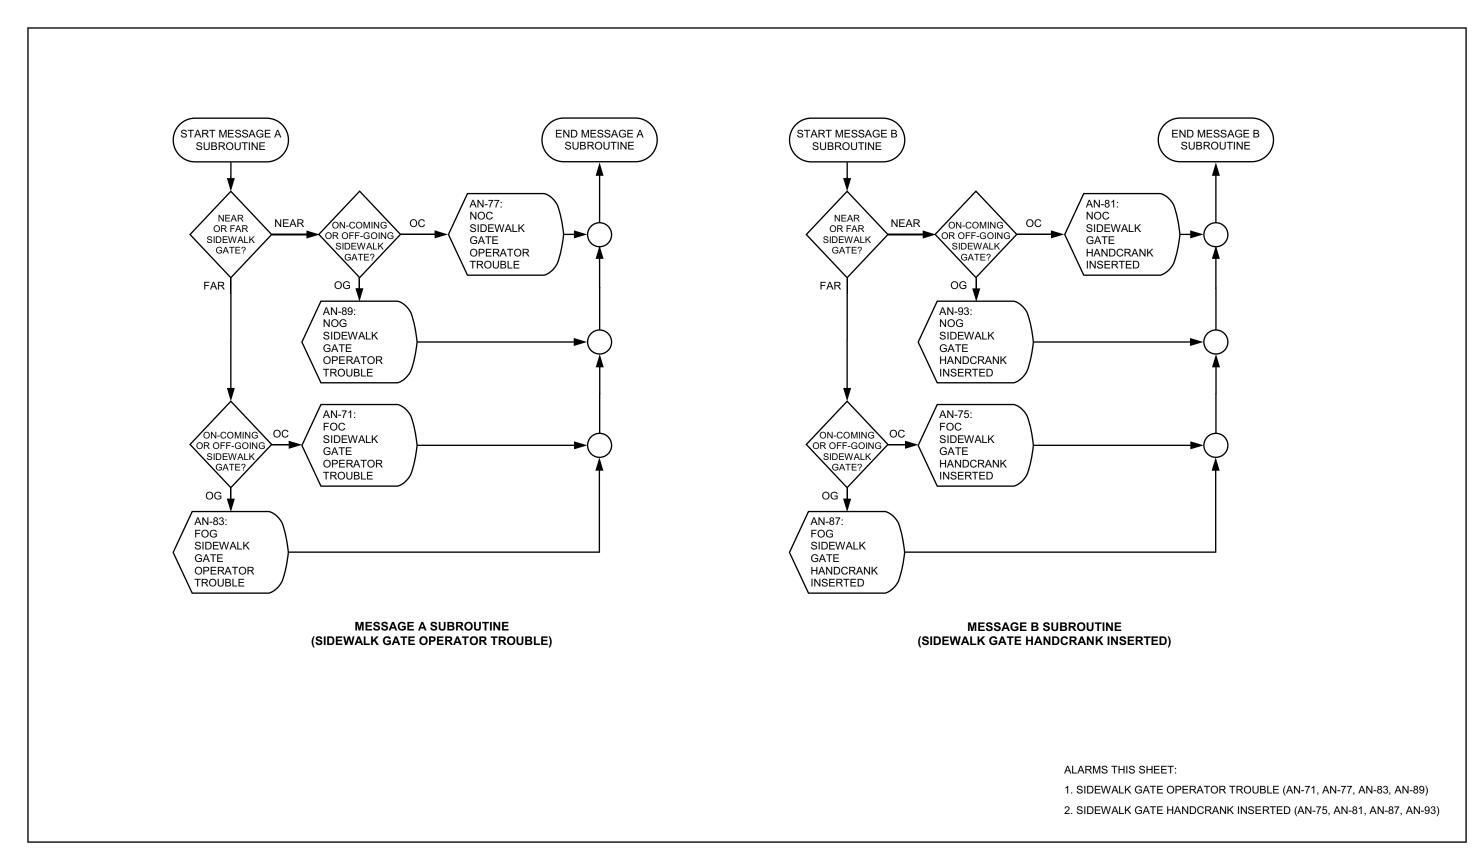


# SIDEWALK GATES - 2 OF 2

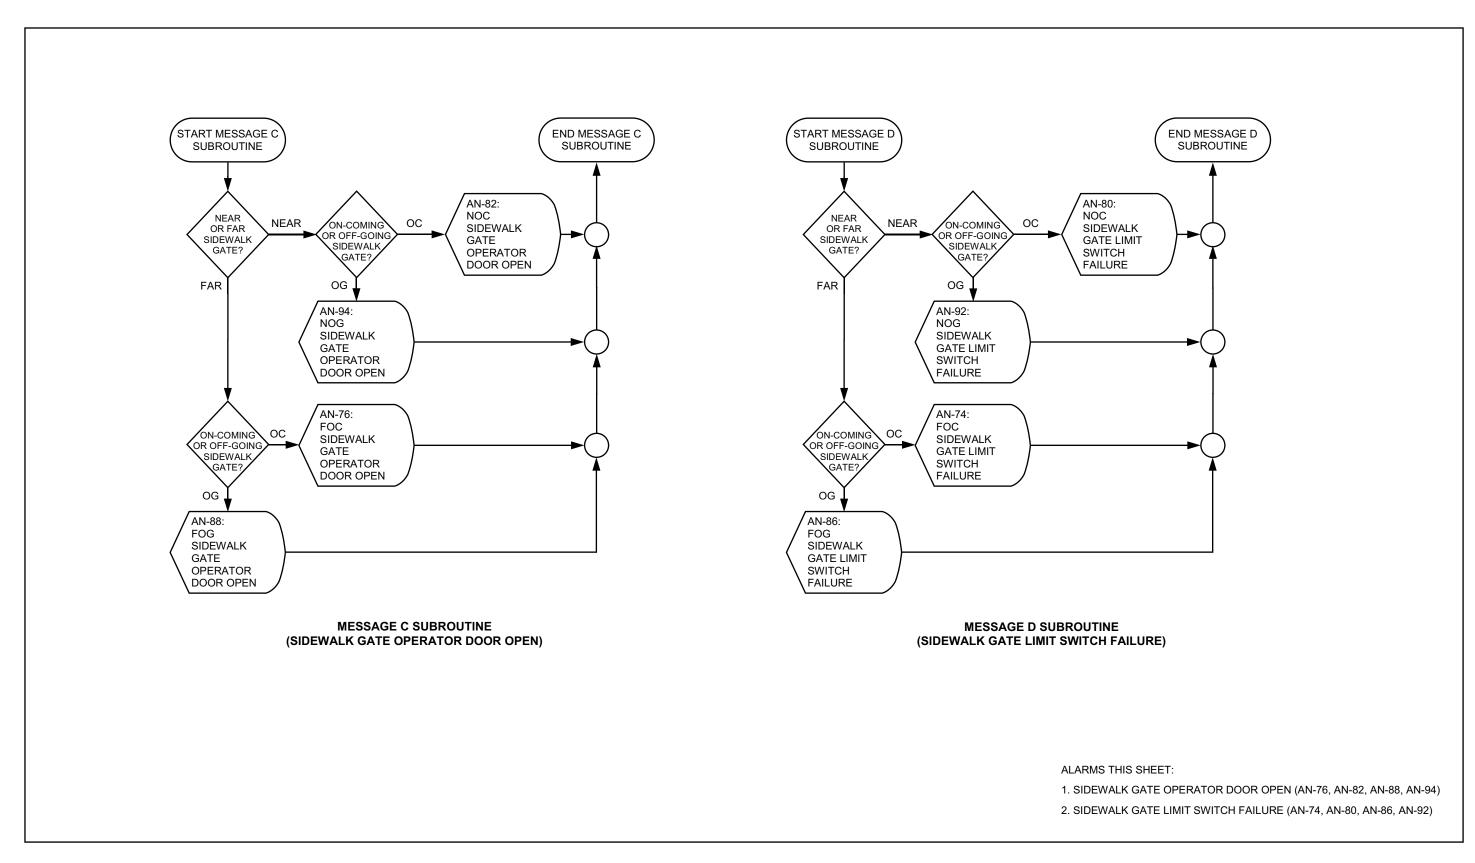


#### **SIDEWALK GATES - CLOSING**

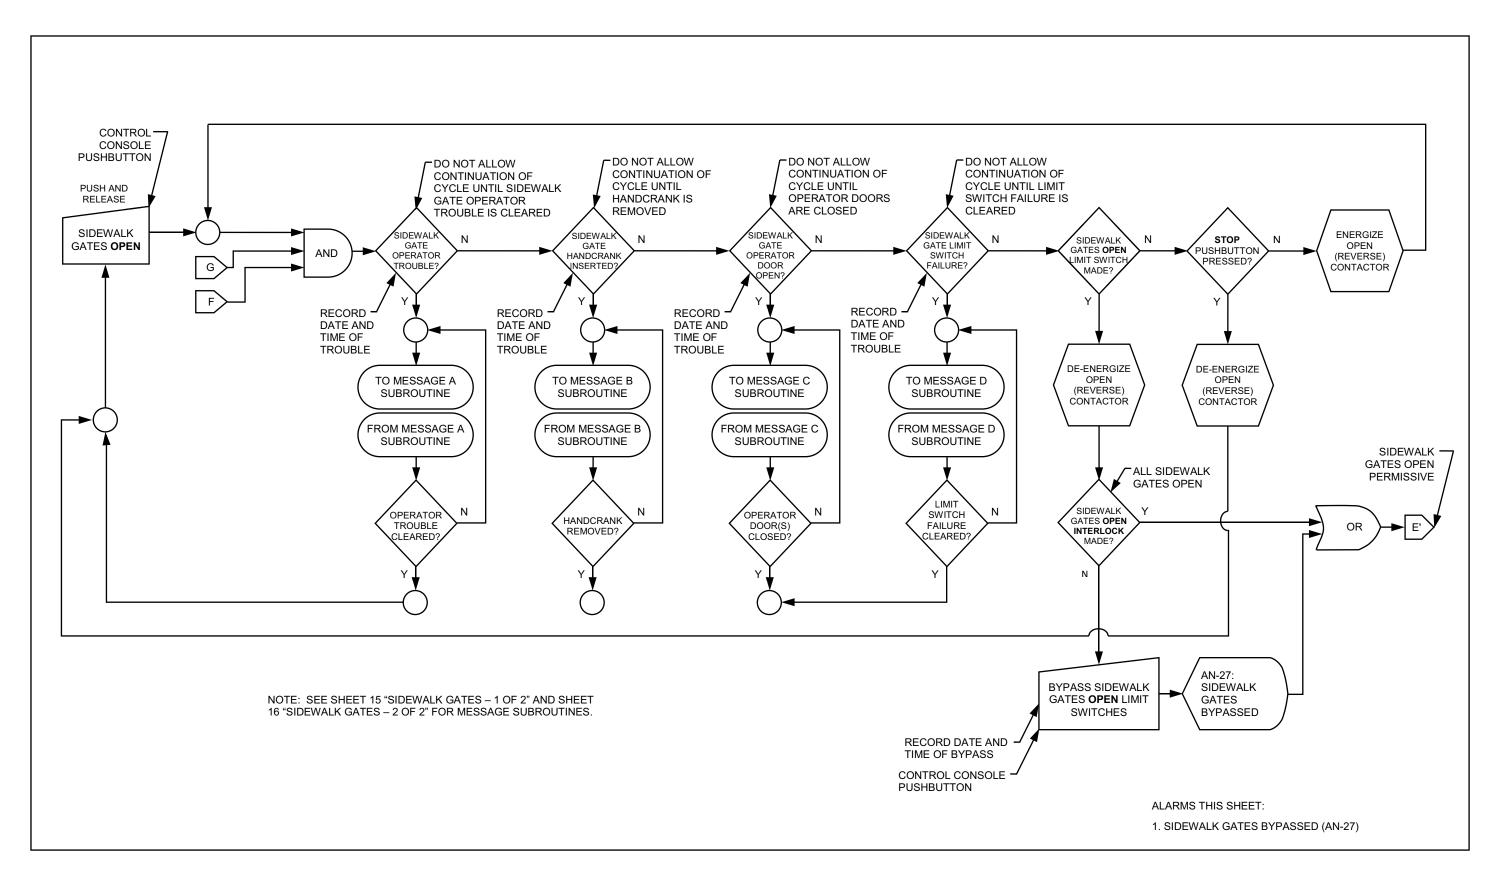


#### **TRAFFIC BARRIERS - OPENING**

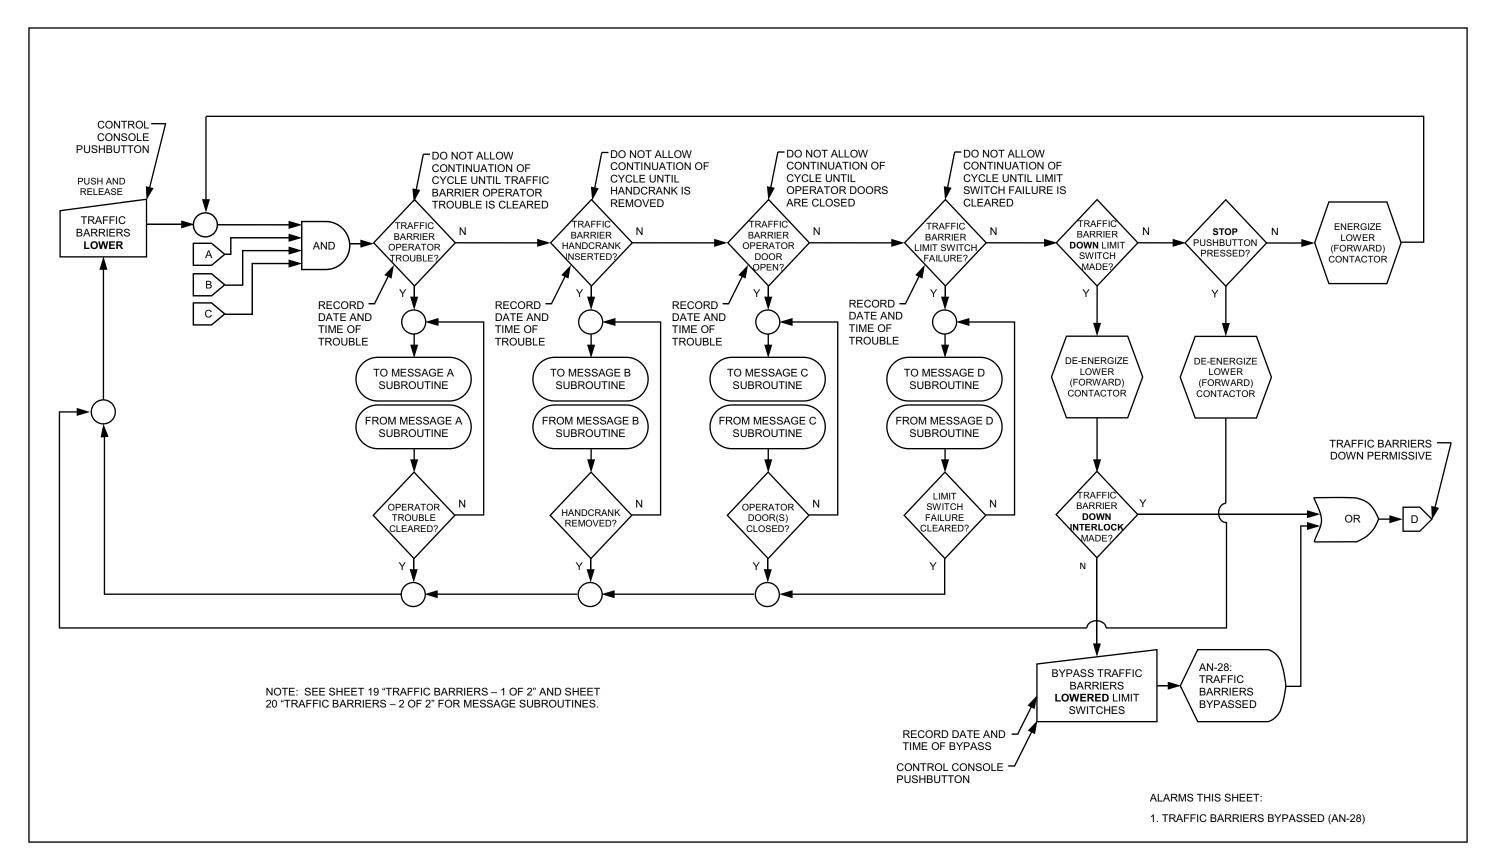


#### **TRAFFIC BARRIERS - 1 OF 2**

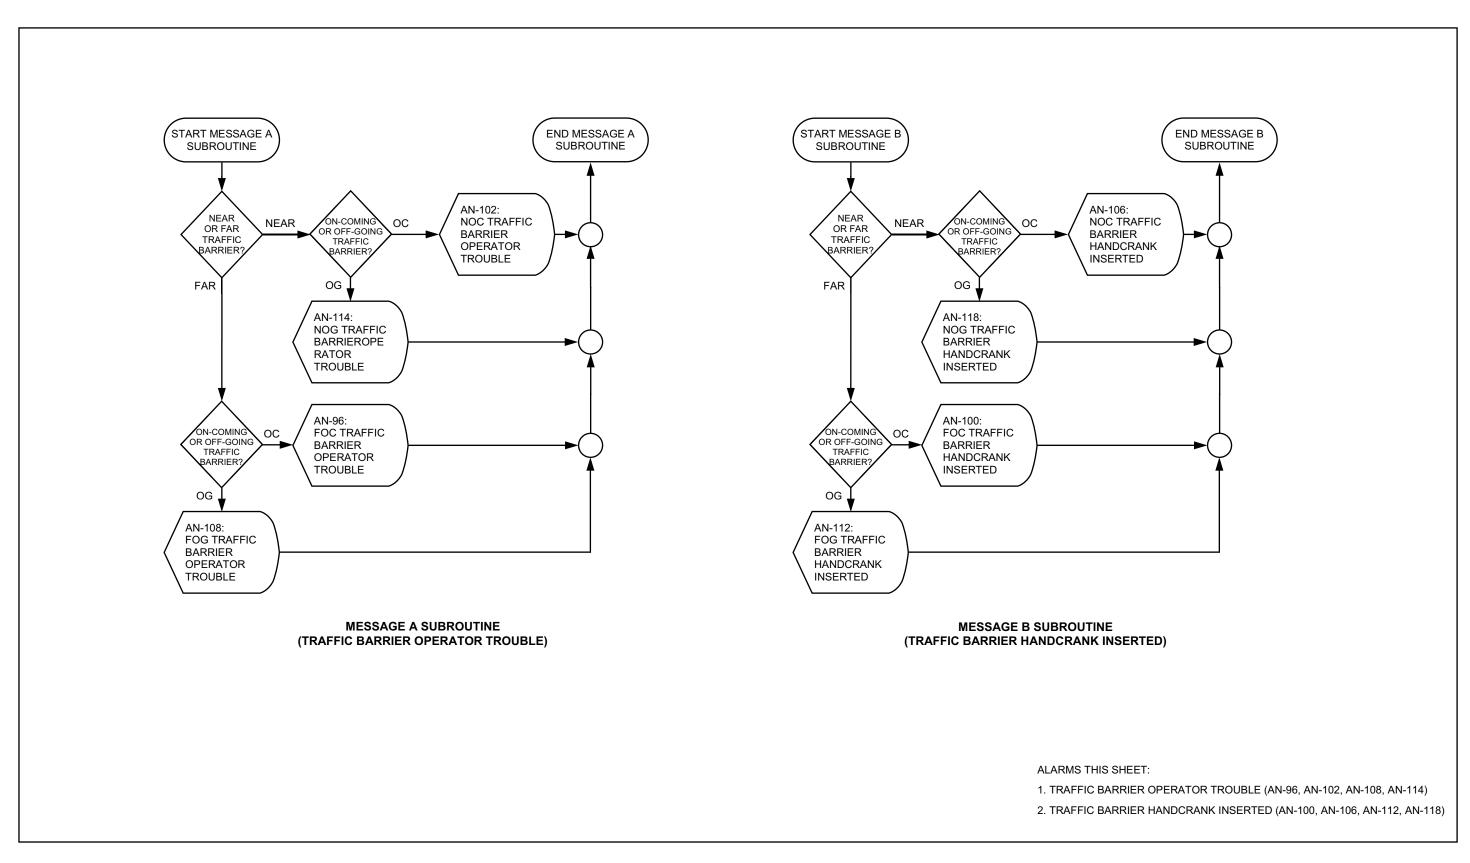


#### **TRAFFIC BARRIERS - 2 OF 2**

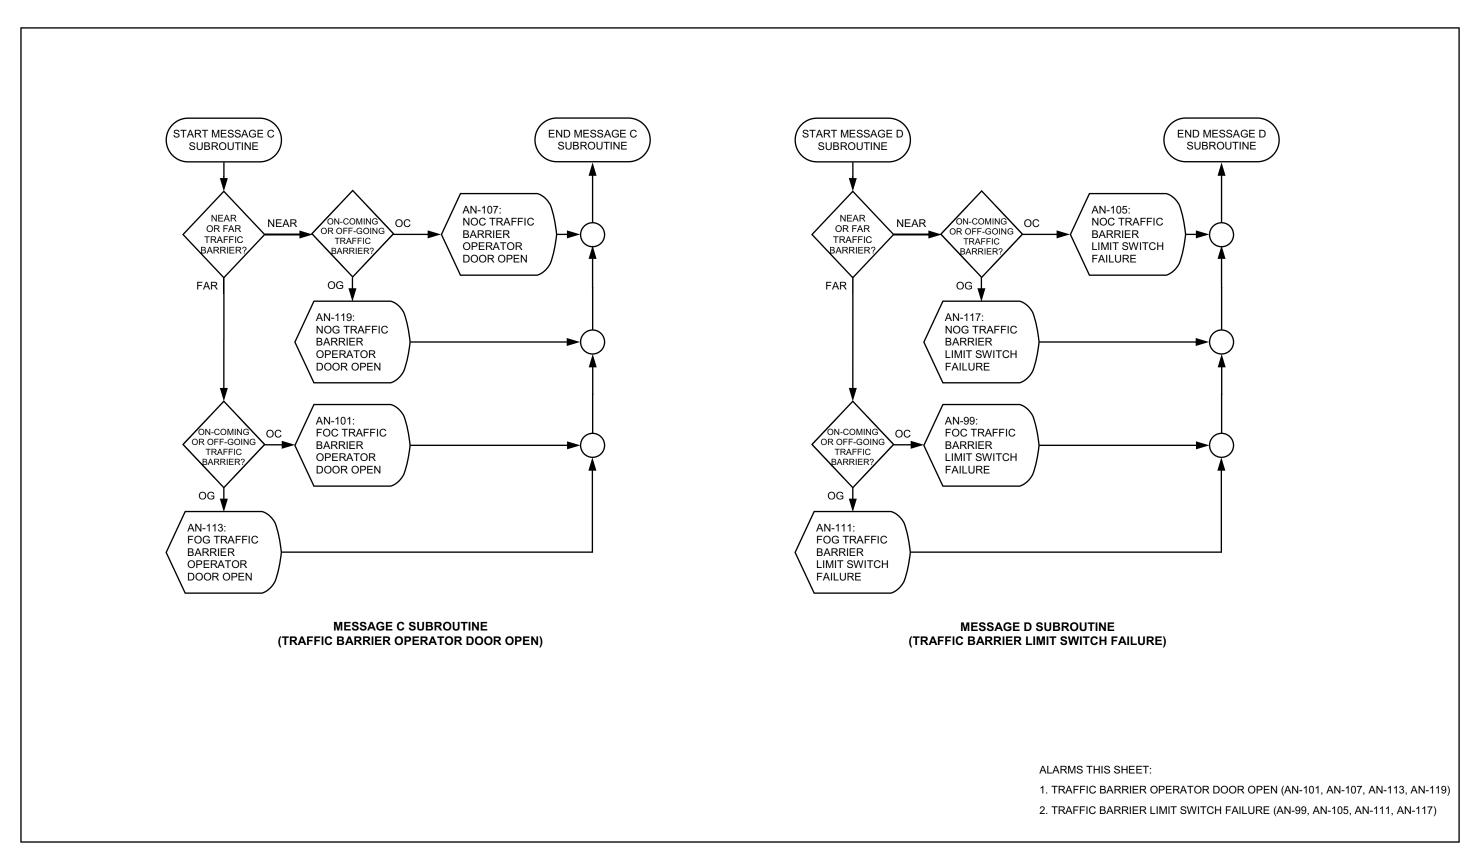


#### TRAFFIC BARRIERS - CLOSING

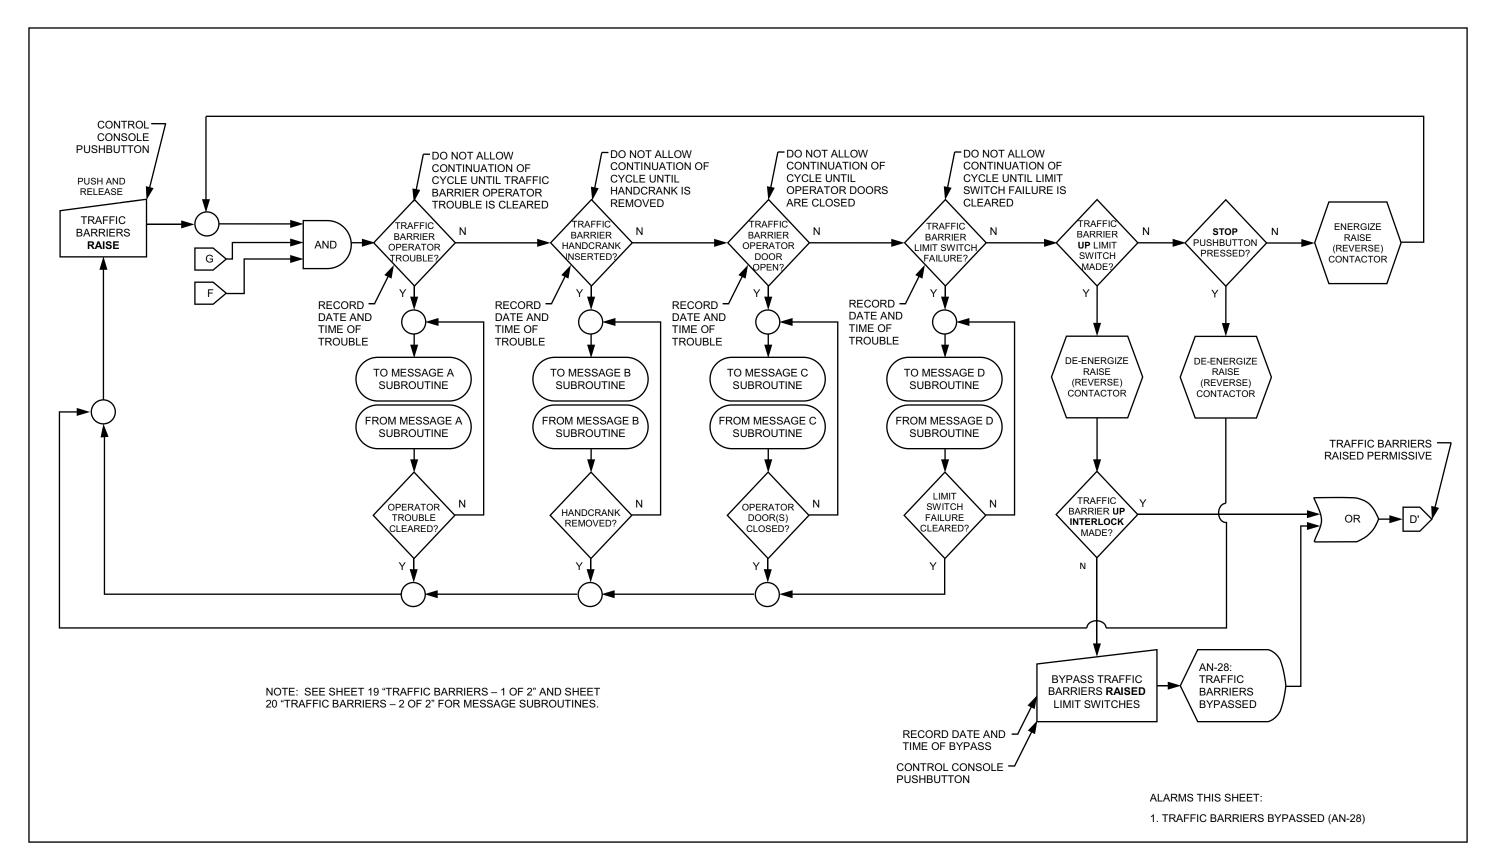


#### **SPAN LOCKS - OPENING**

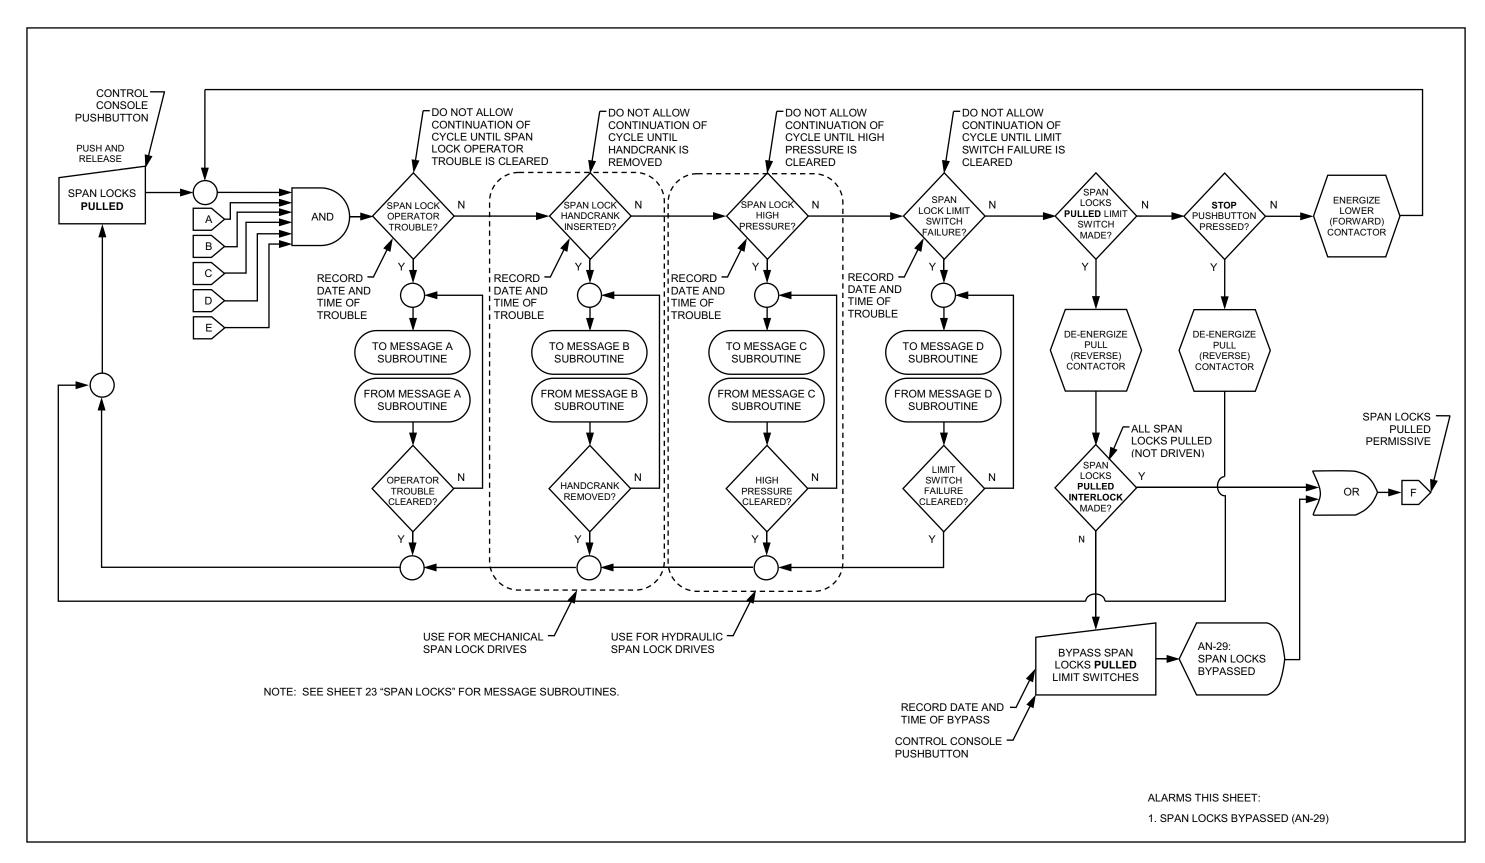


#### **SPAN LOCKS**

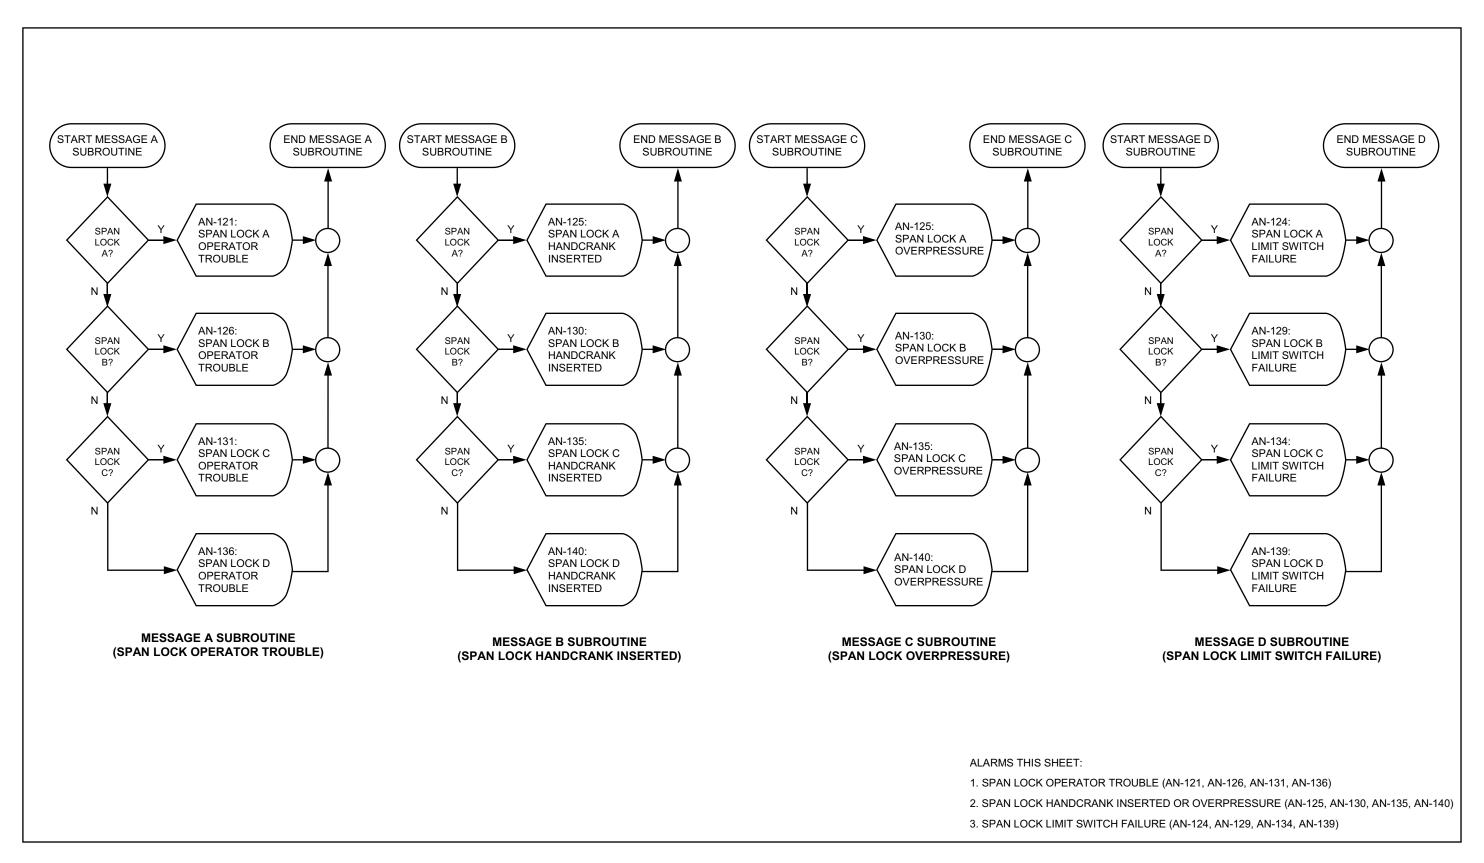


#### **SPAN LOCKS - CLOSING**

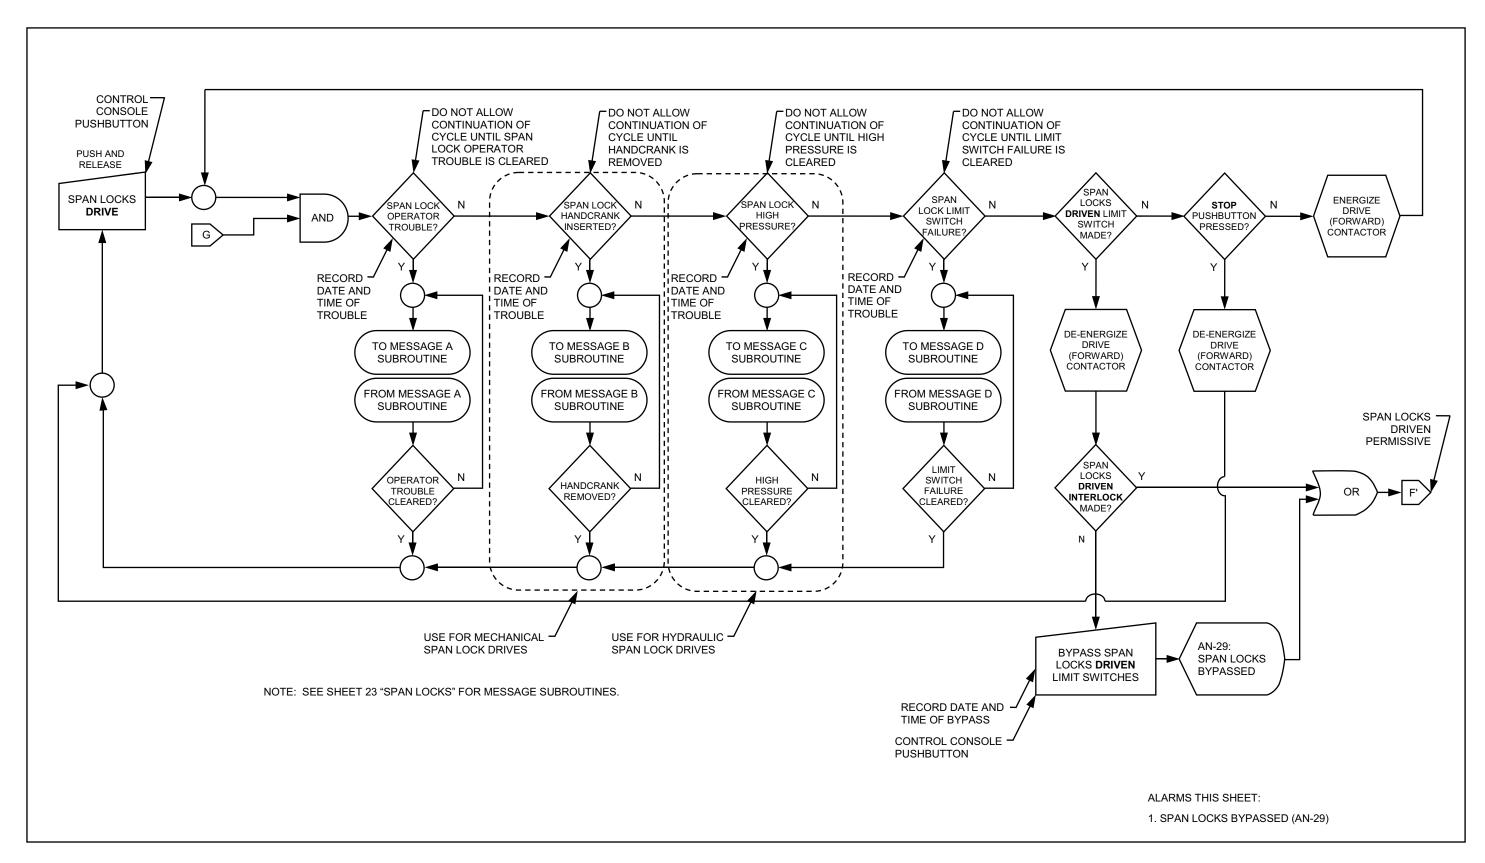


#### **LEAFS - OPENING - 1 OF 2**

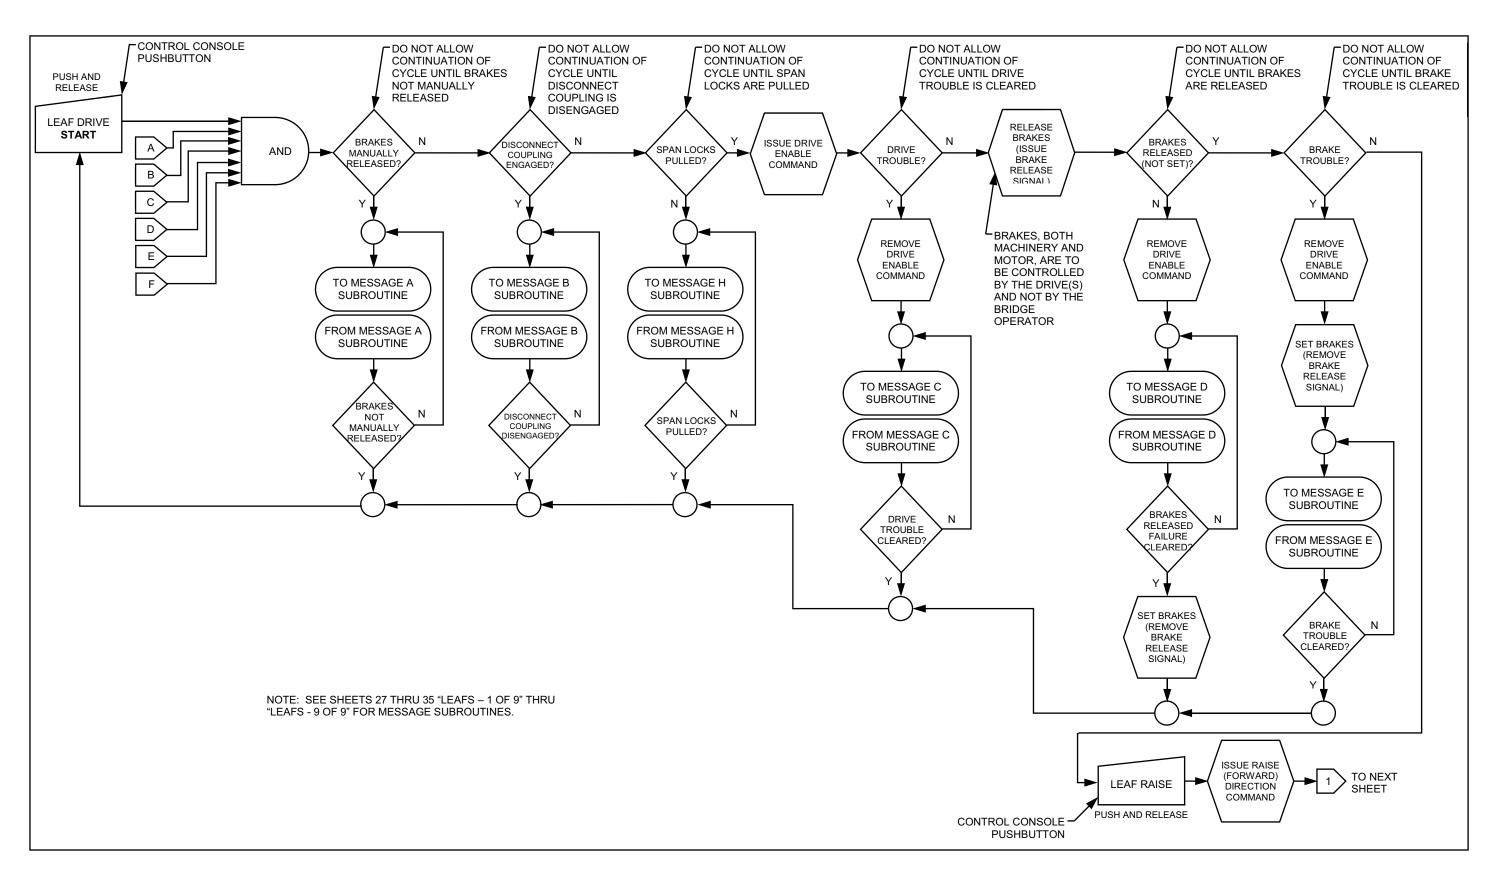


#### **LEAFS - OPENING - 2 OF 2**

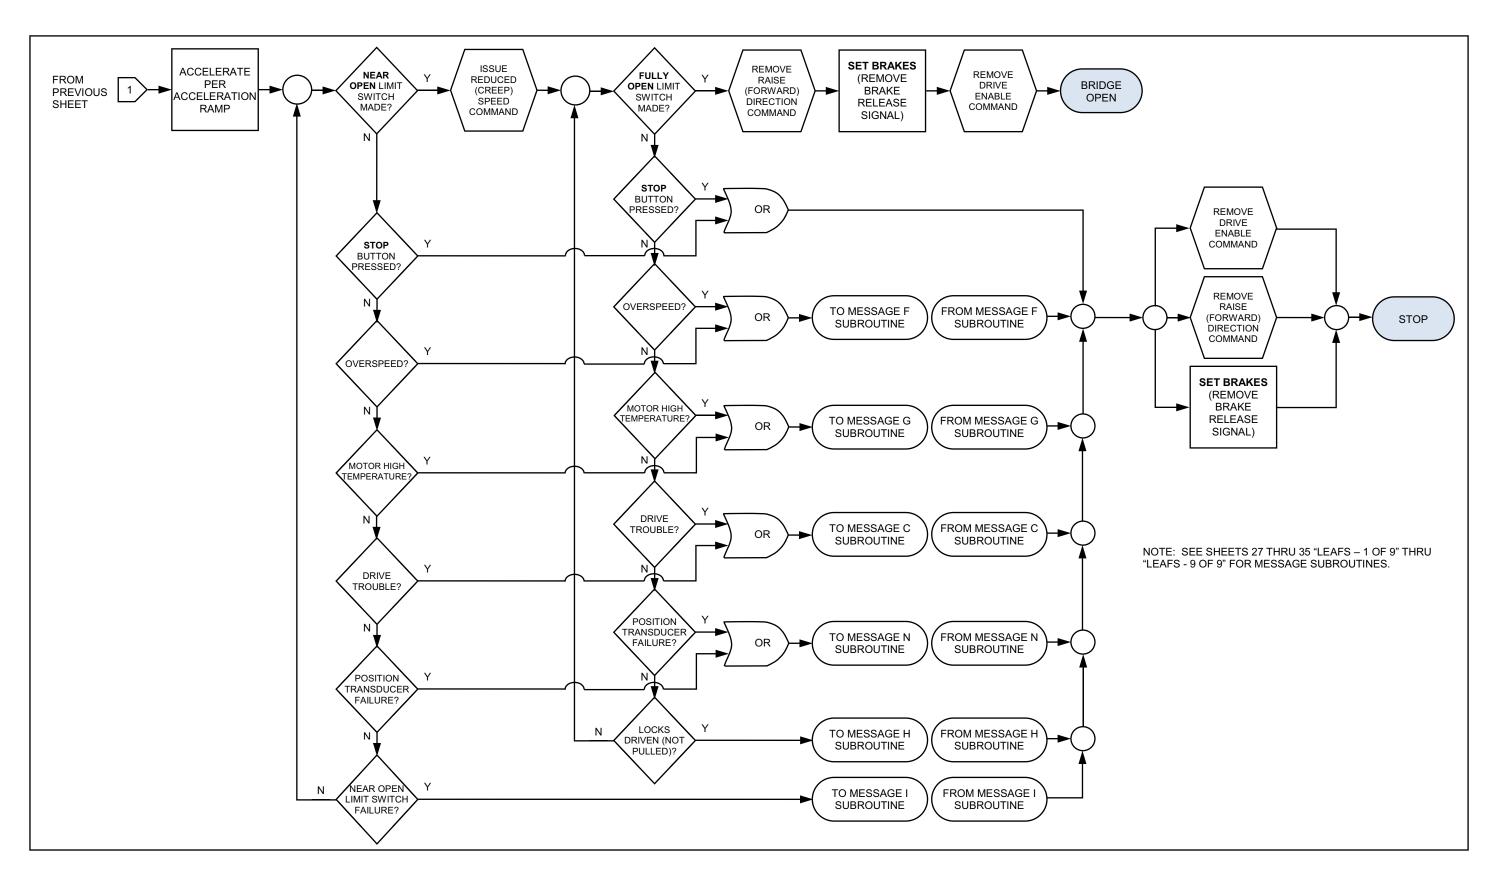


#### **LEAFS - 1 OF 9**

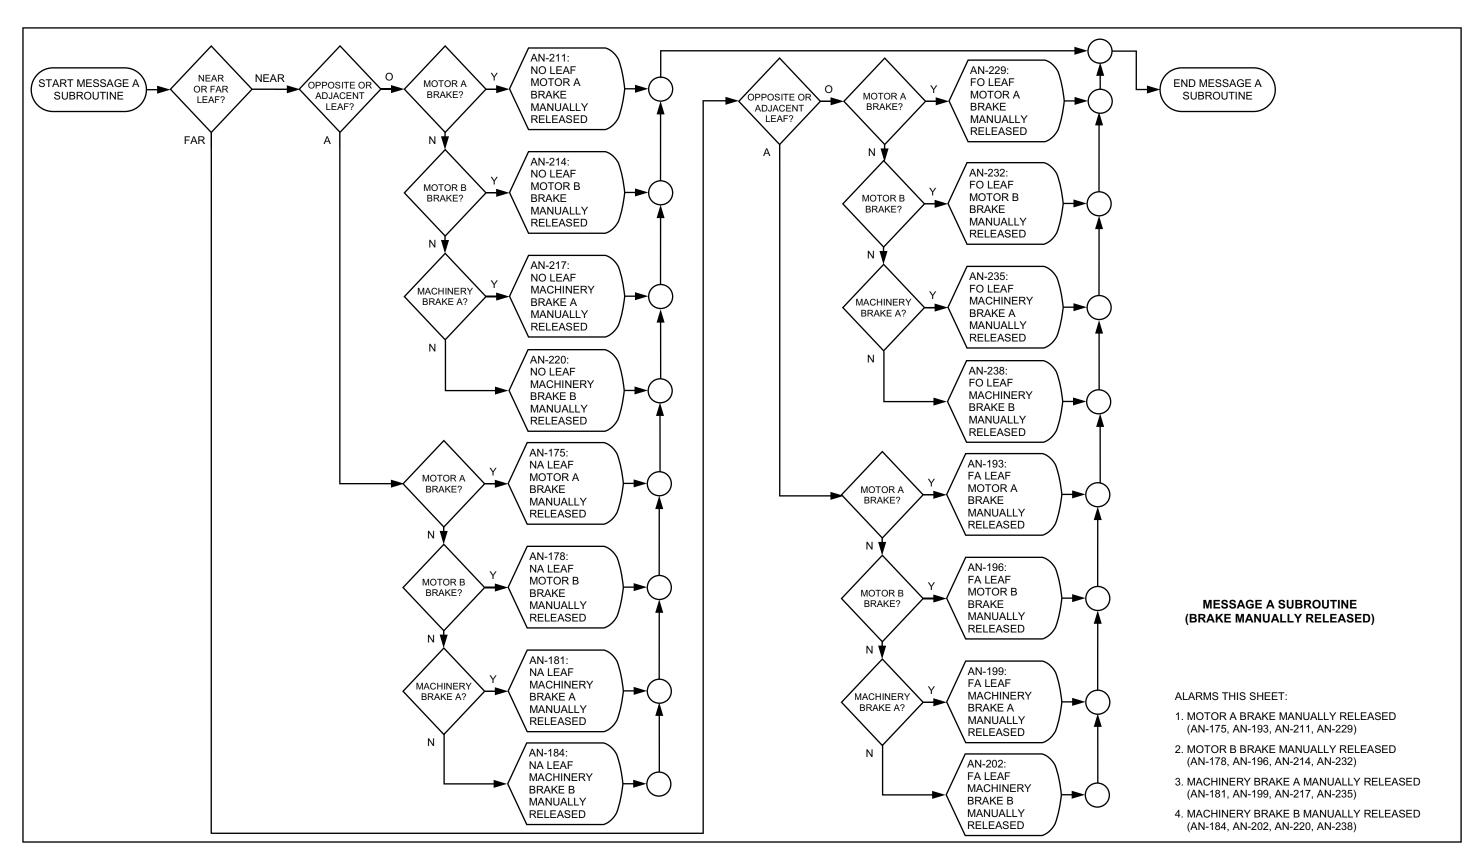


# **LEAFS - 2 OF 9**

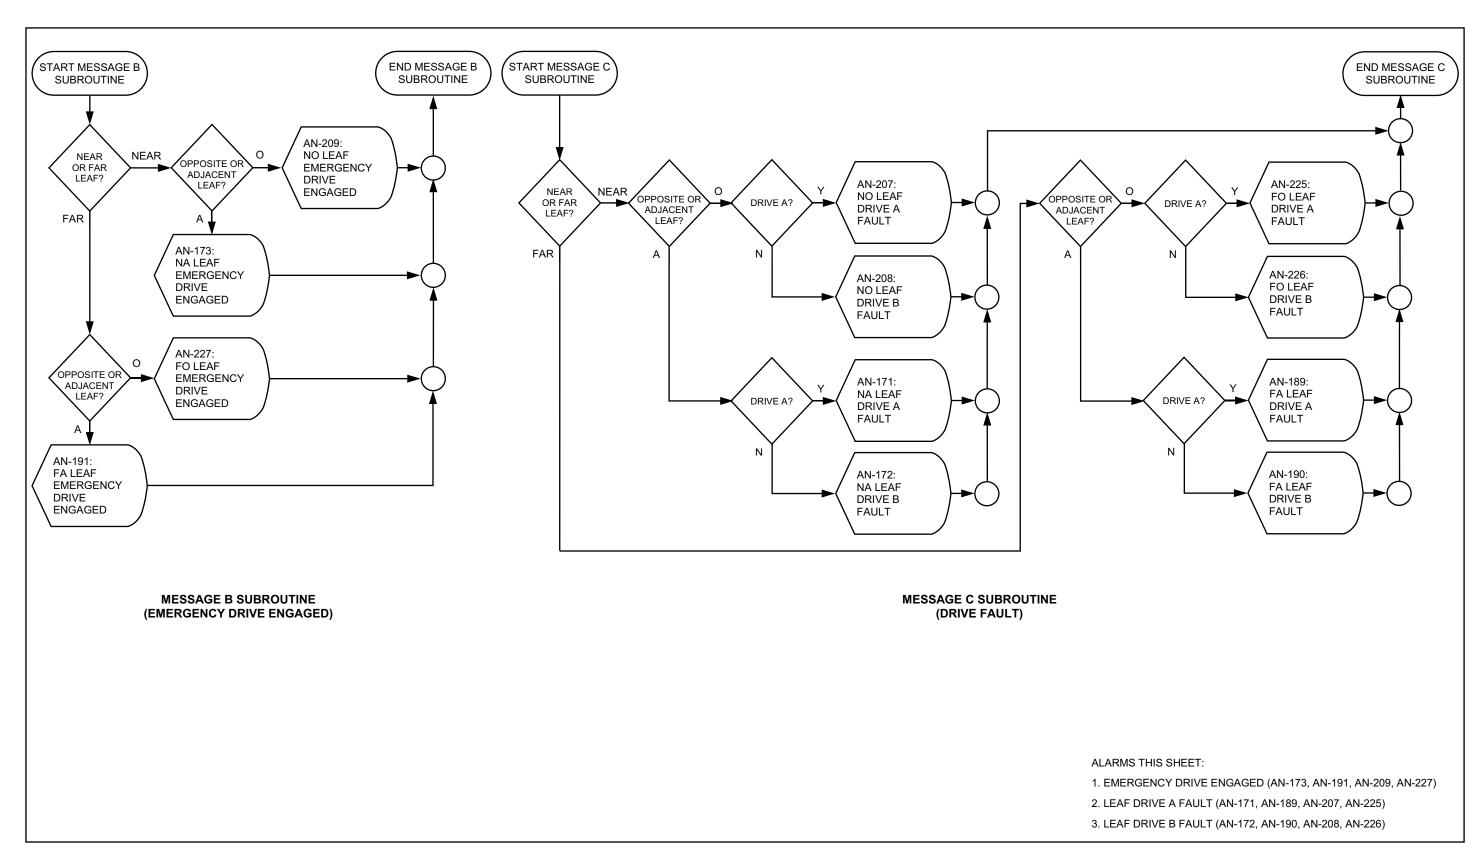


#### **LEAFS - 3 OF 9**

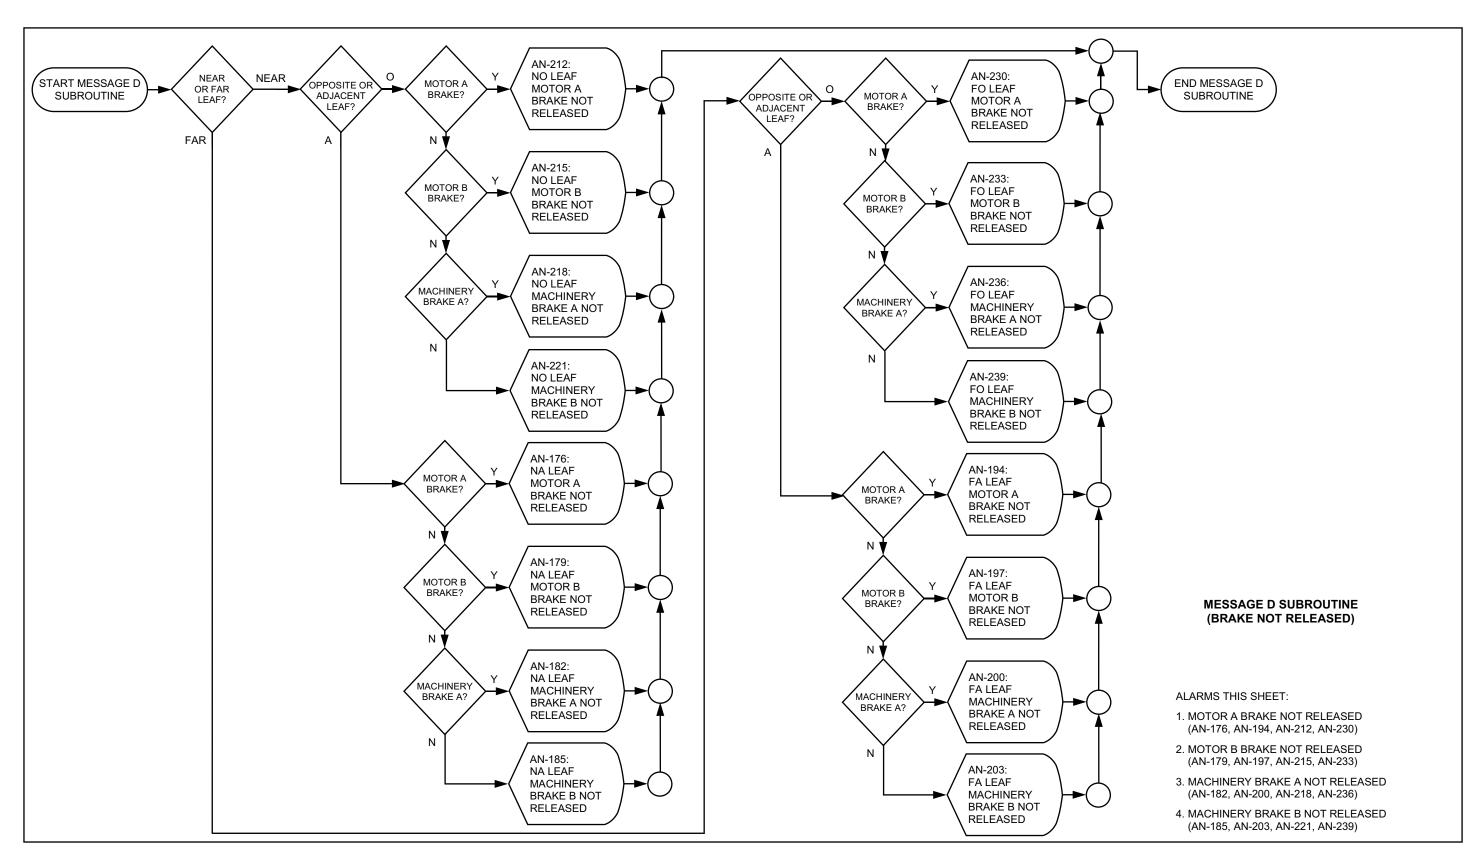


#### **LEAFS - 4 OF 9**

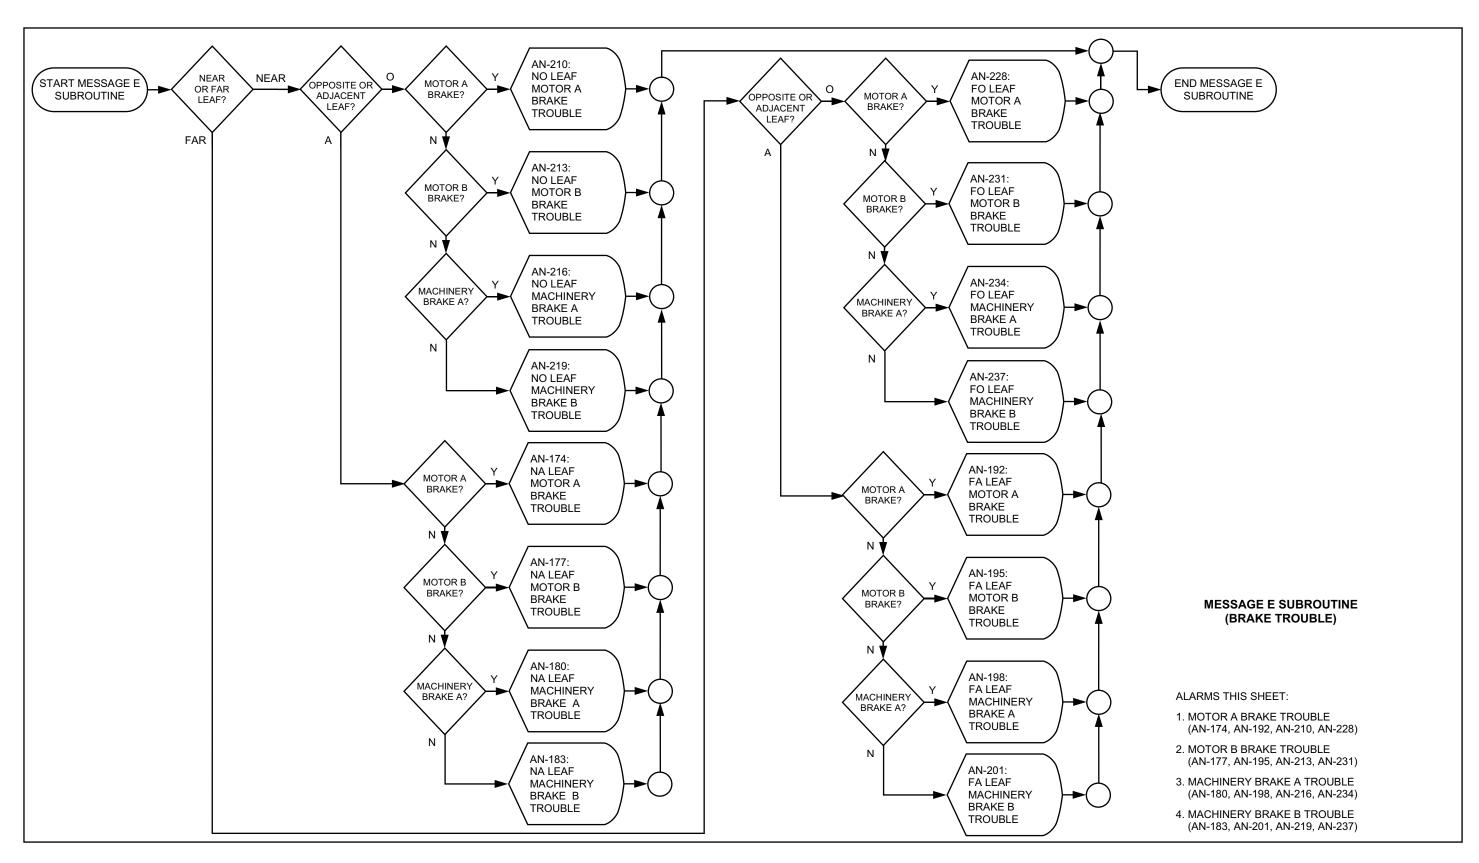


# **LEAFS - 5 OF 9**

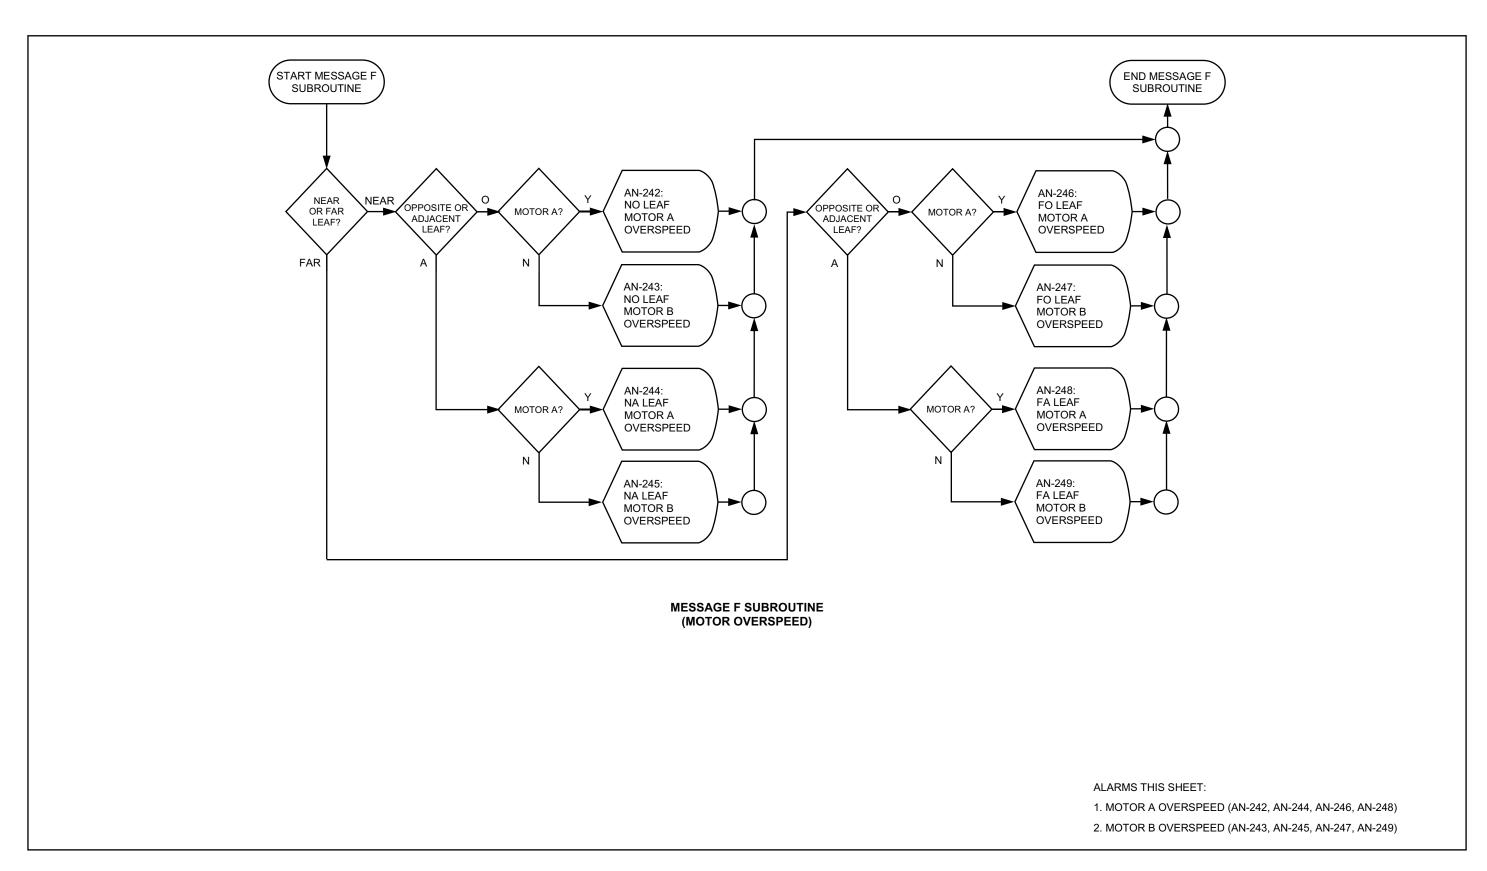


# **LEAFS - 6 OF 9**

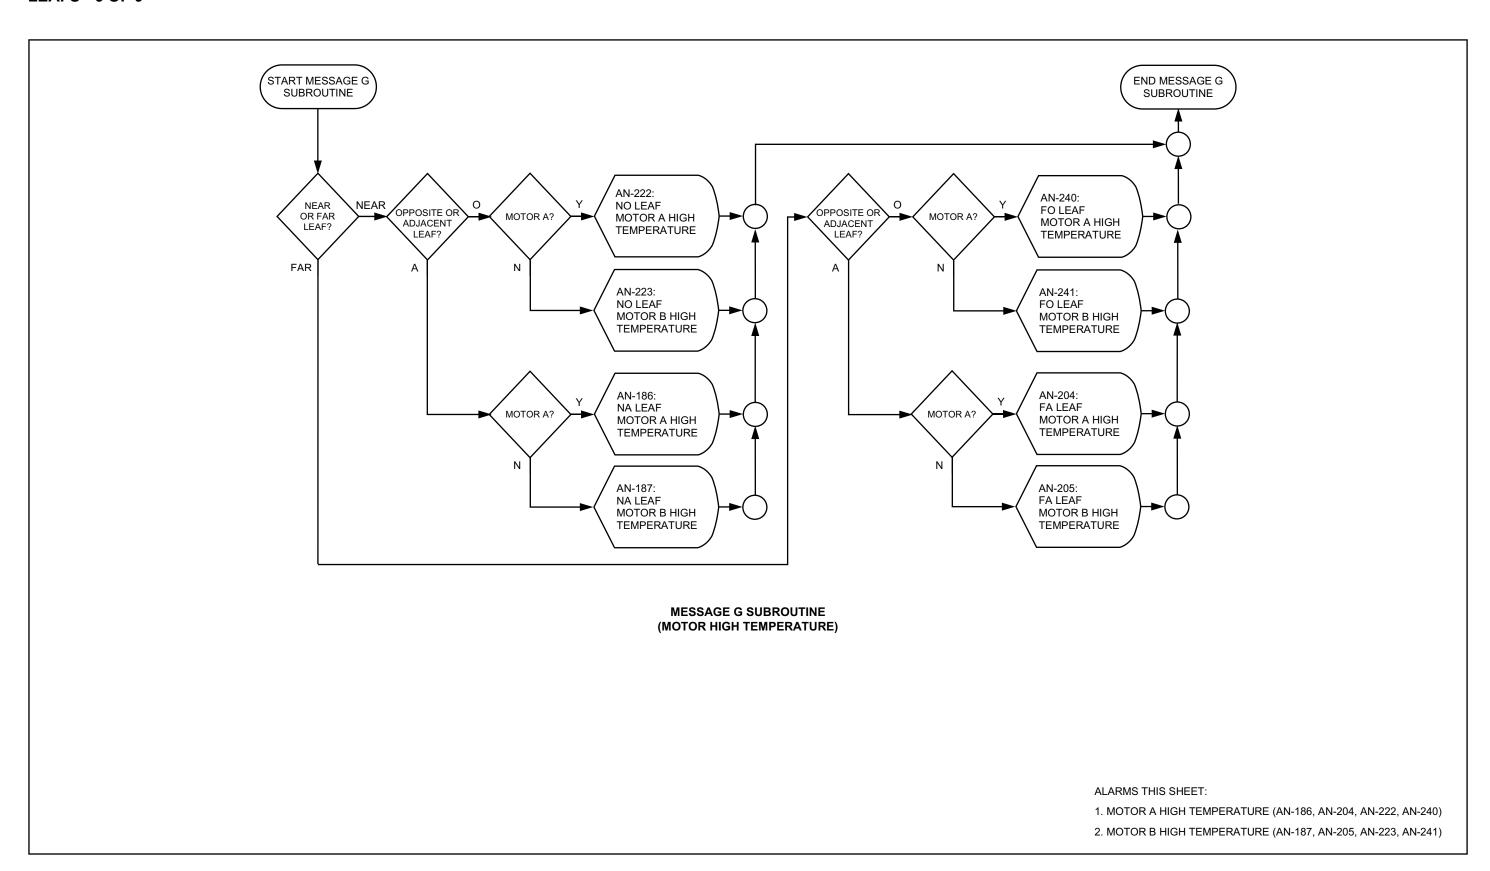


## **LEAFS - 7 OF 9**

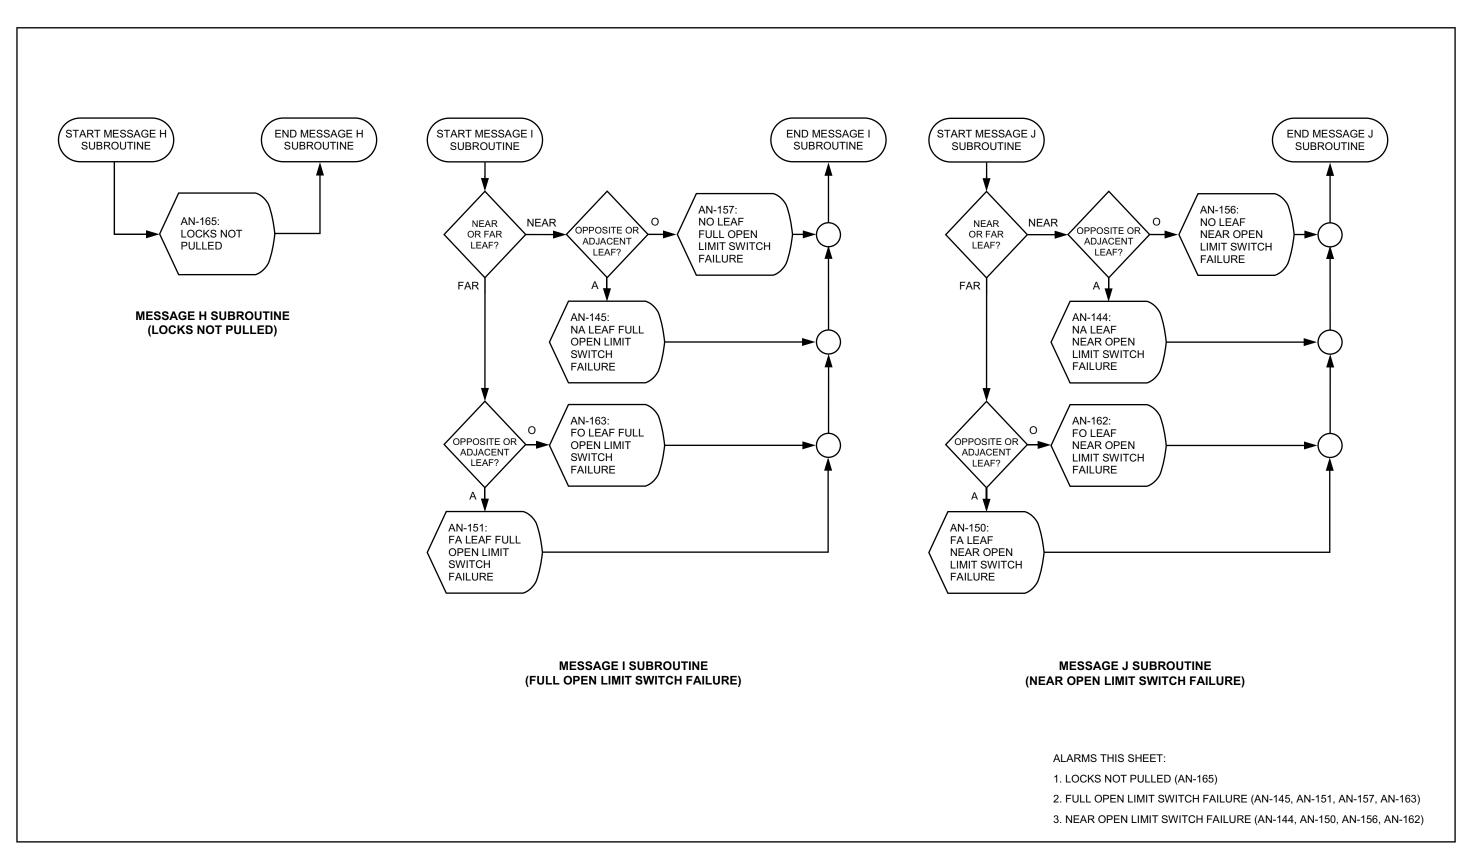


## **LEAFS - 8 OF 9**

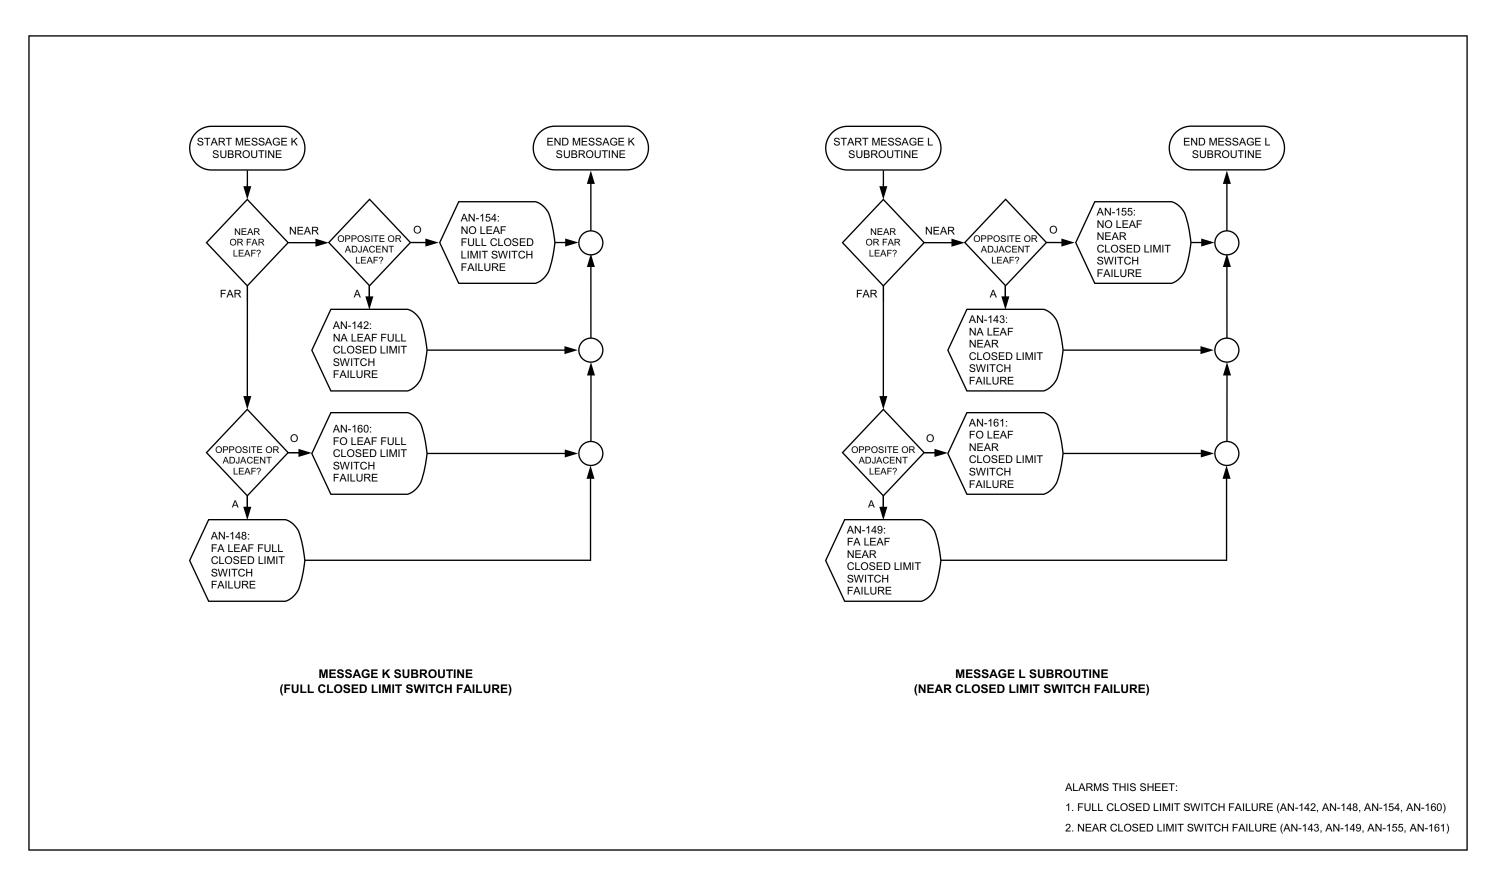


# **LEAFS - 9 OF 9**

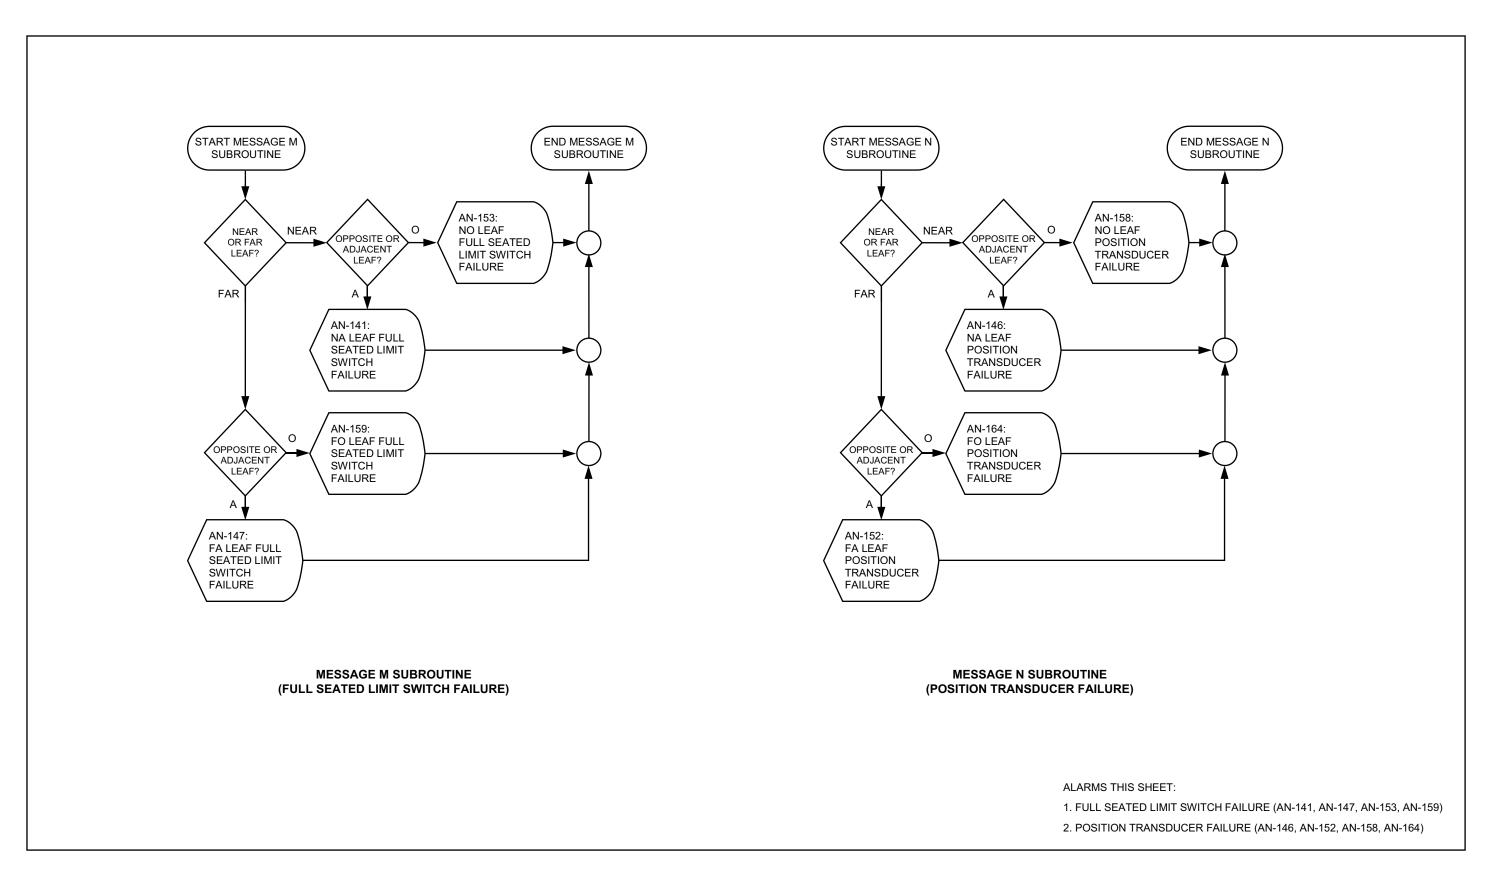


## **LEAFS - CLOSING - 1 OF 2**

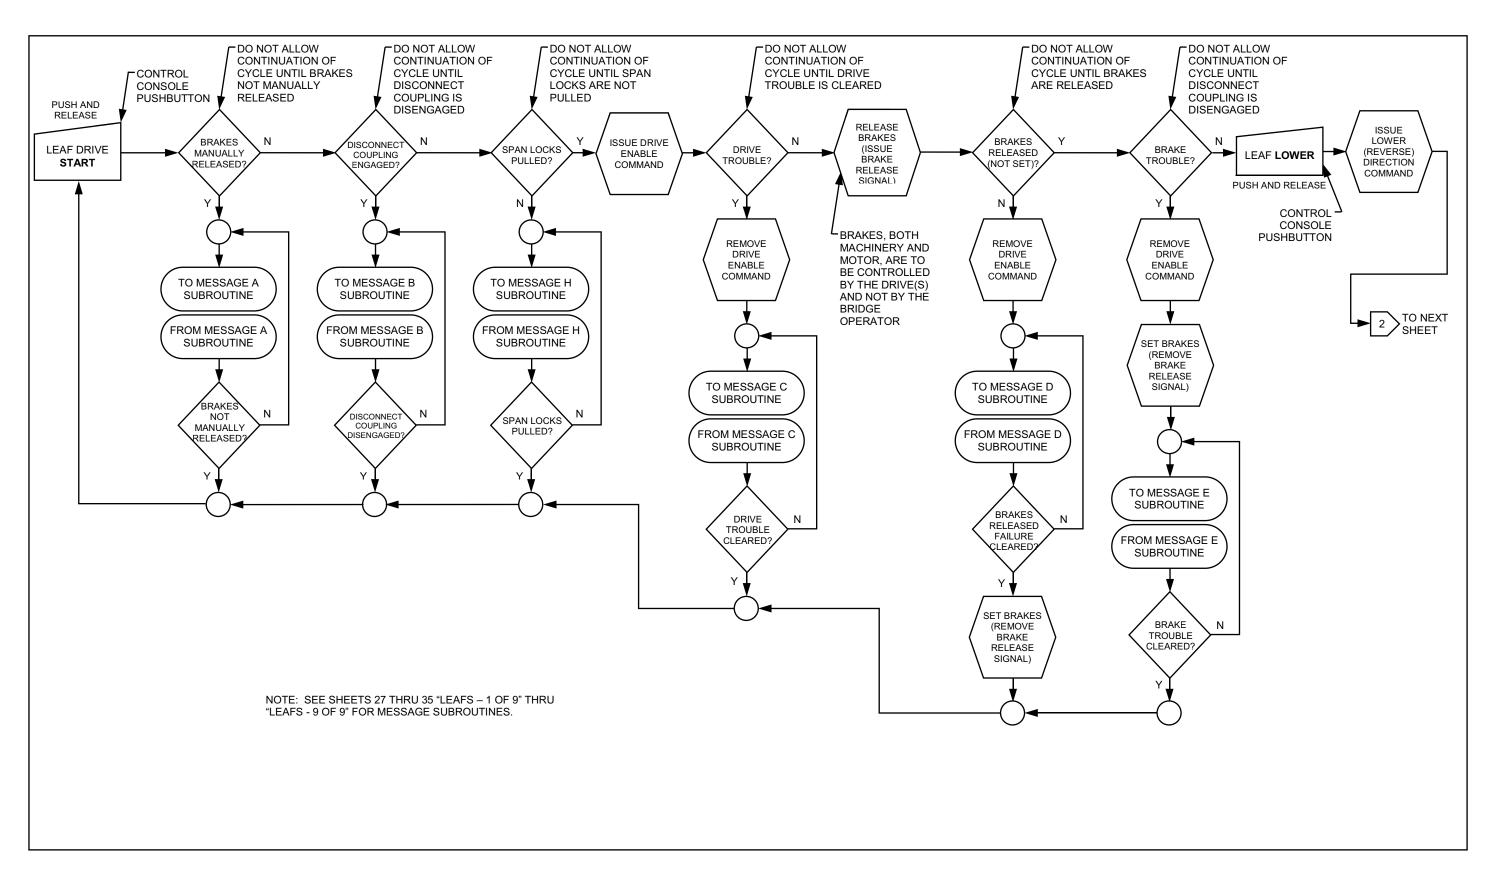


#### **LEAFS - CLOSING - 2 OF 2**

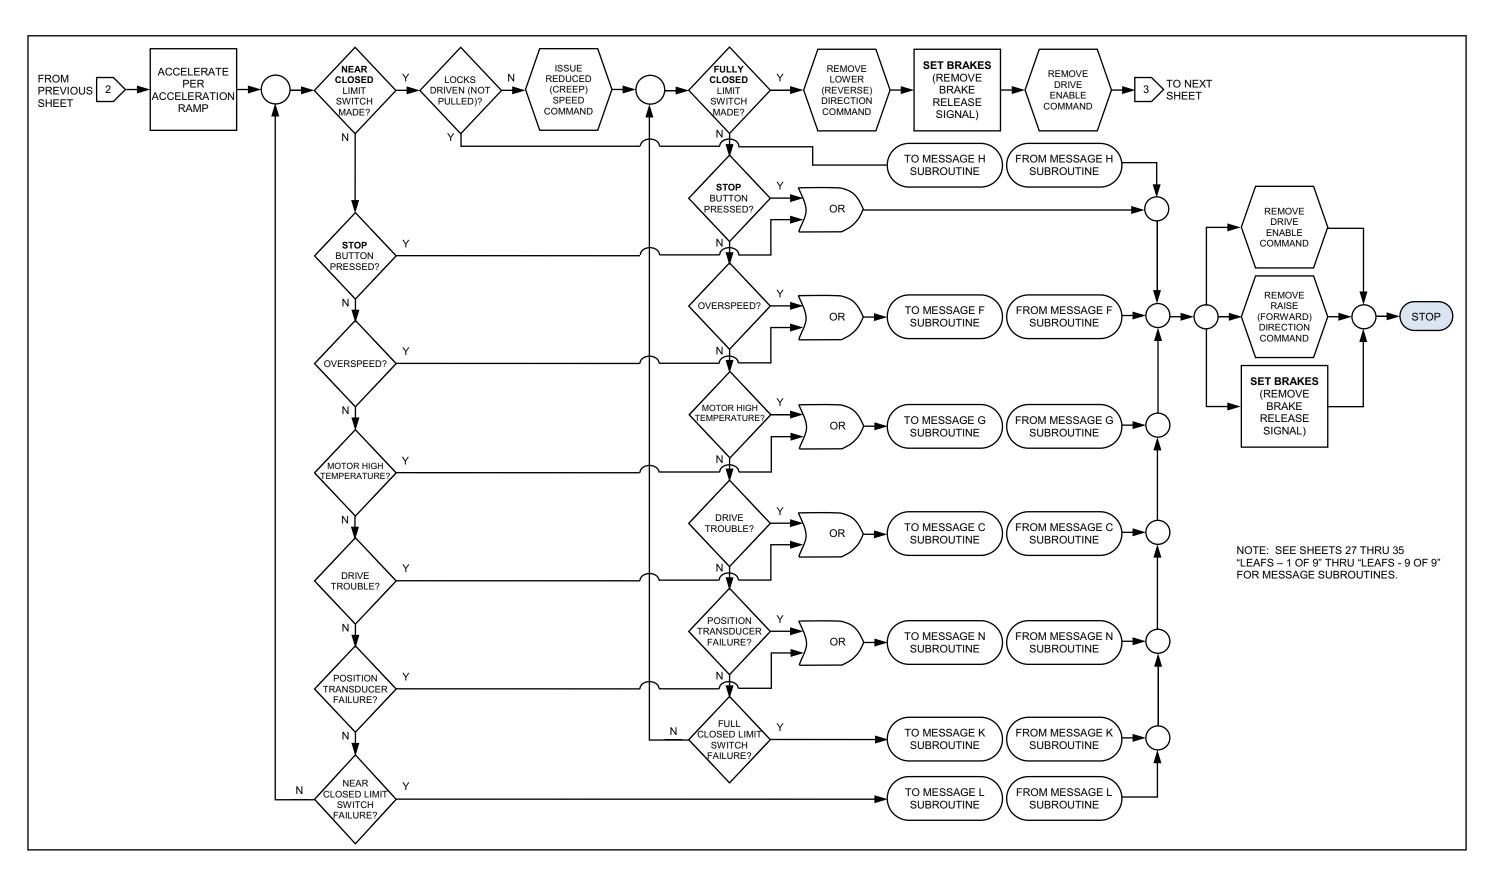

# **LEAFS - SEATED**

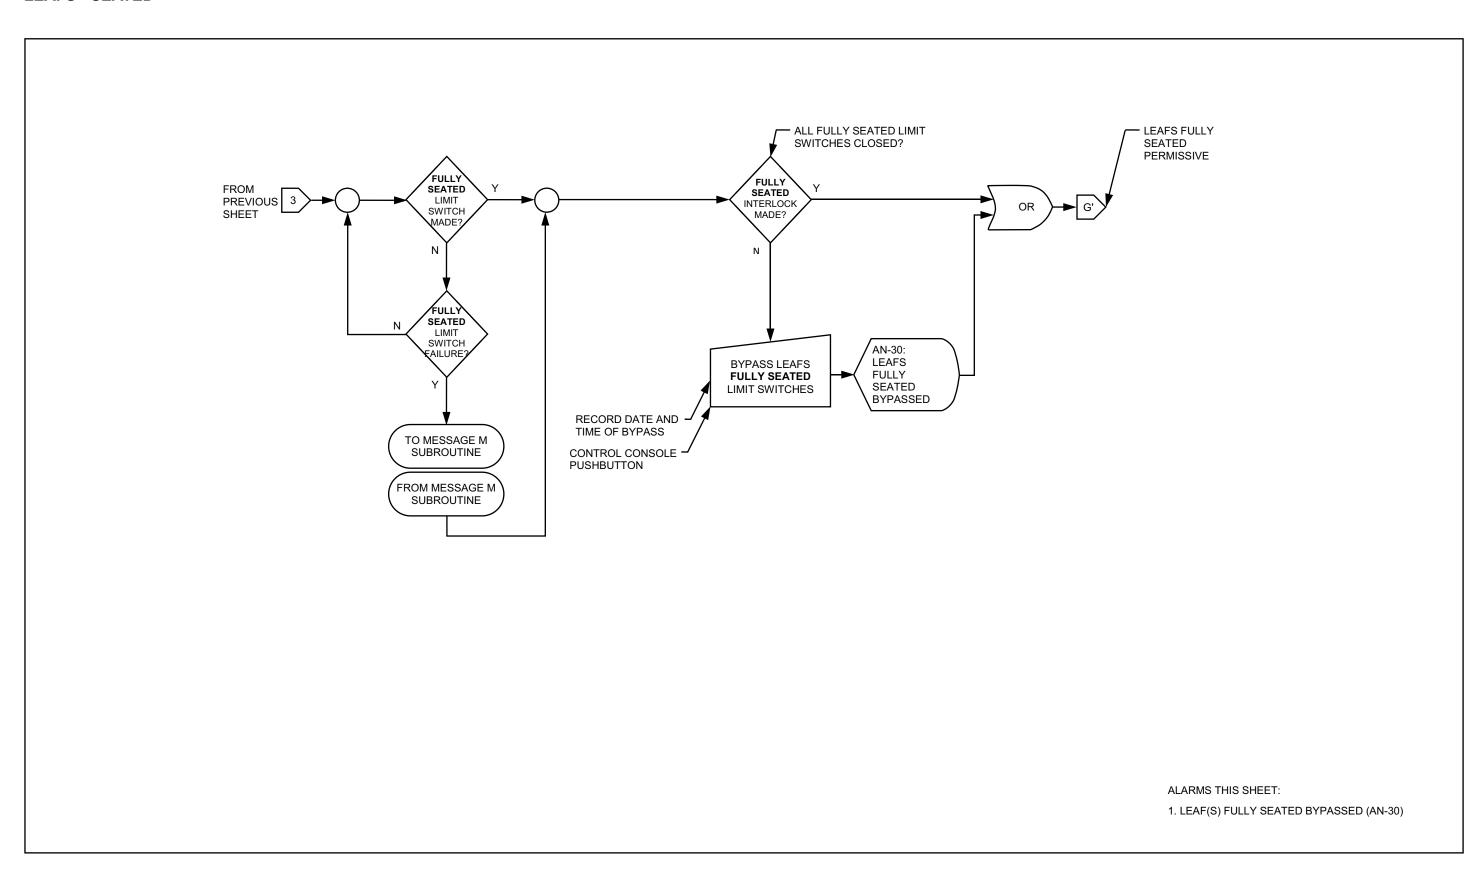

# **MISCELLANEOUS - 1 OF 2**

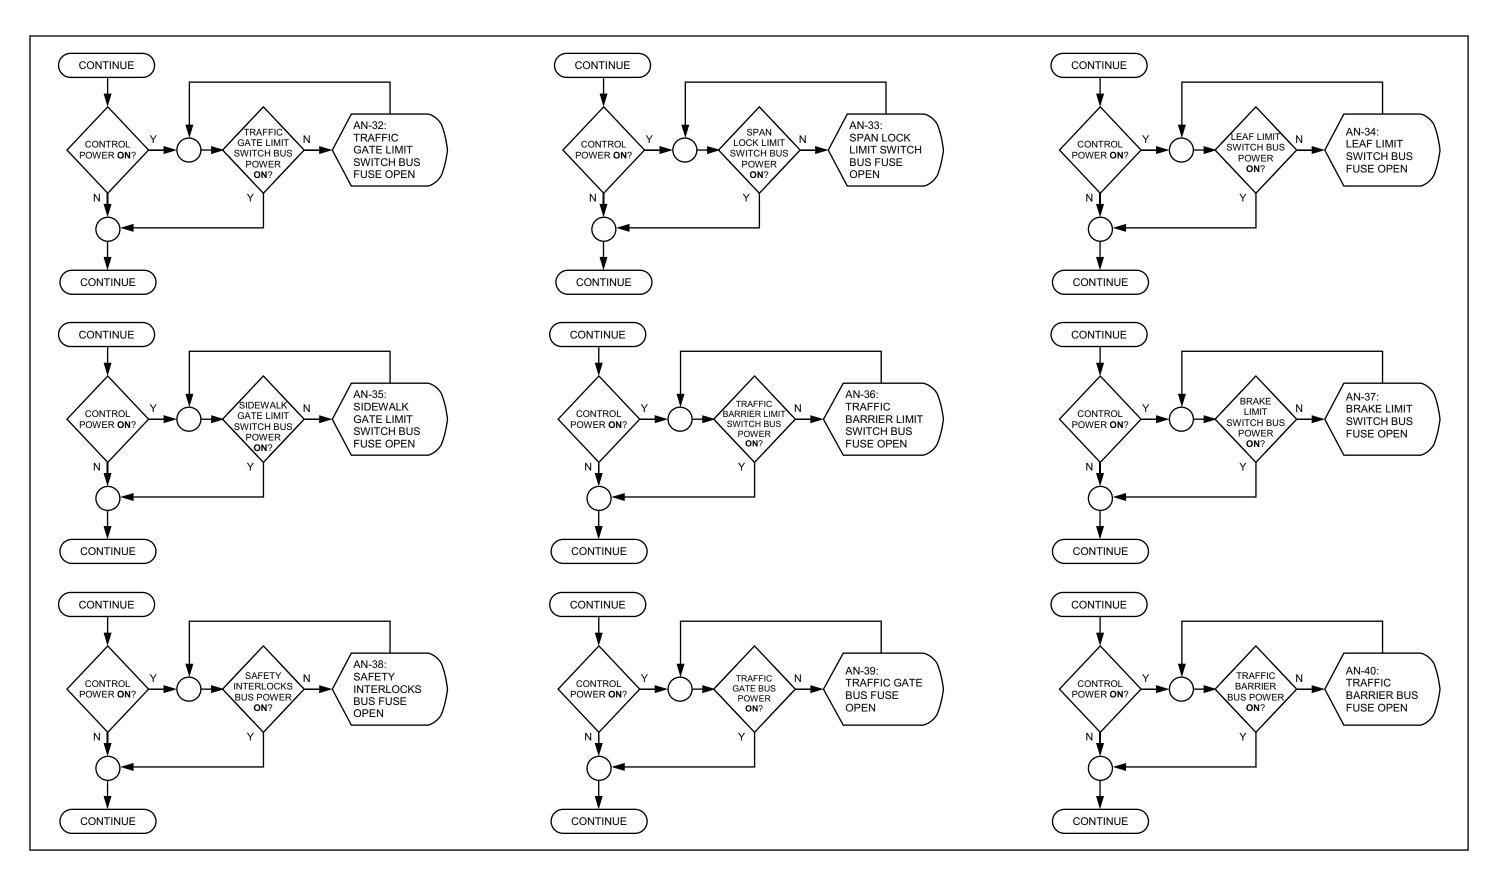

## **MISCELLANEOUS - 2 OF 2**

