




TRAFFIC GATES INDICATING LIGHTS

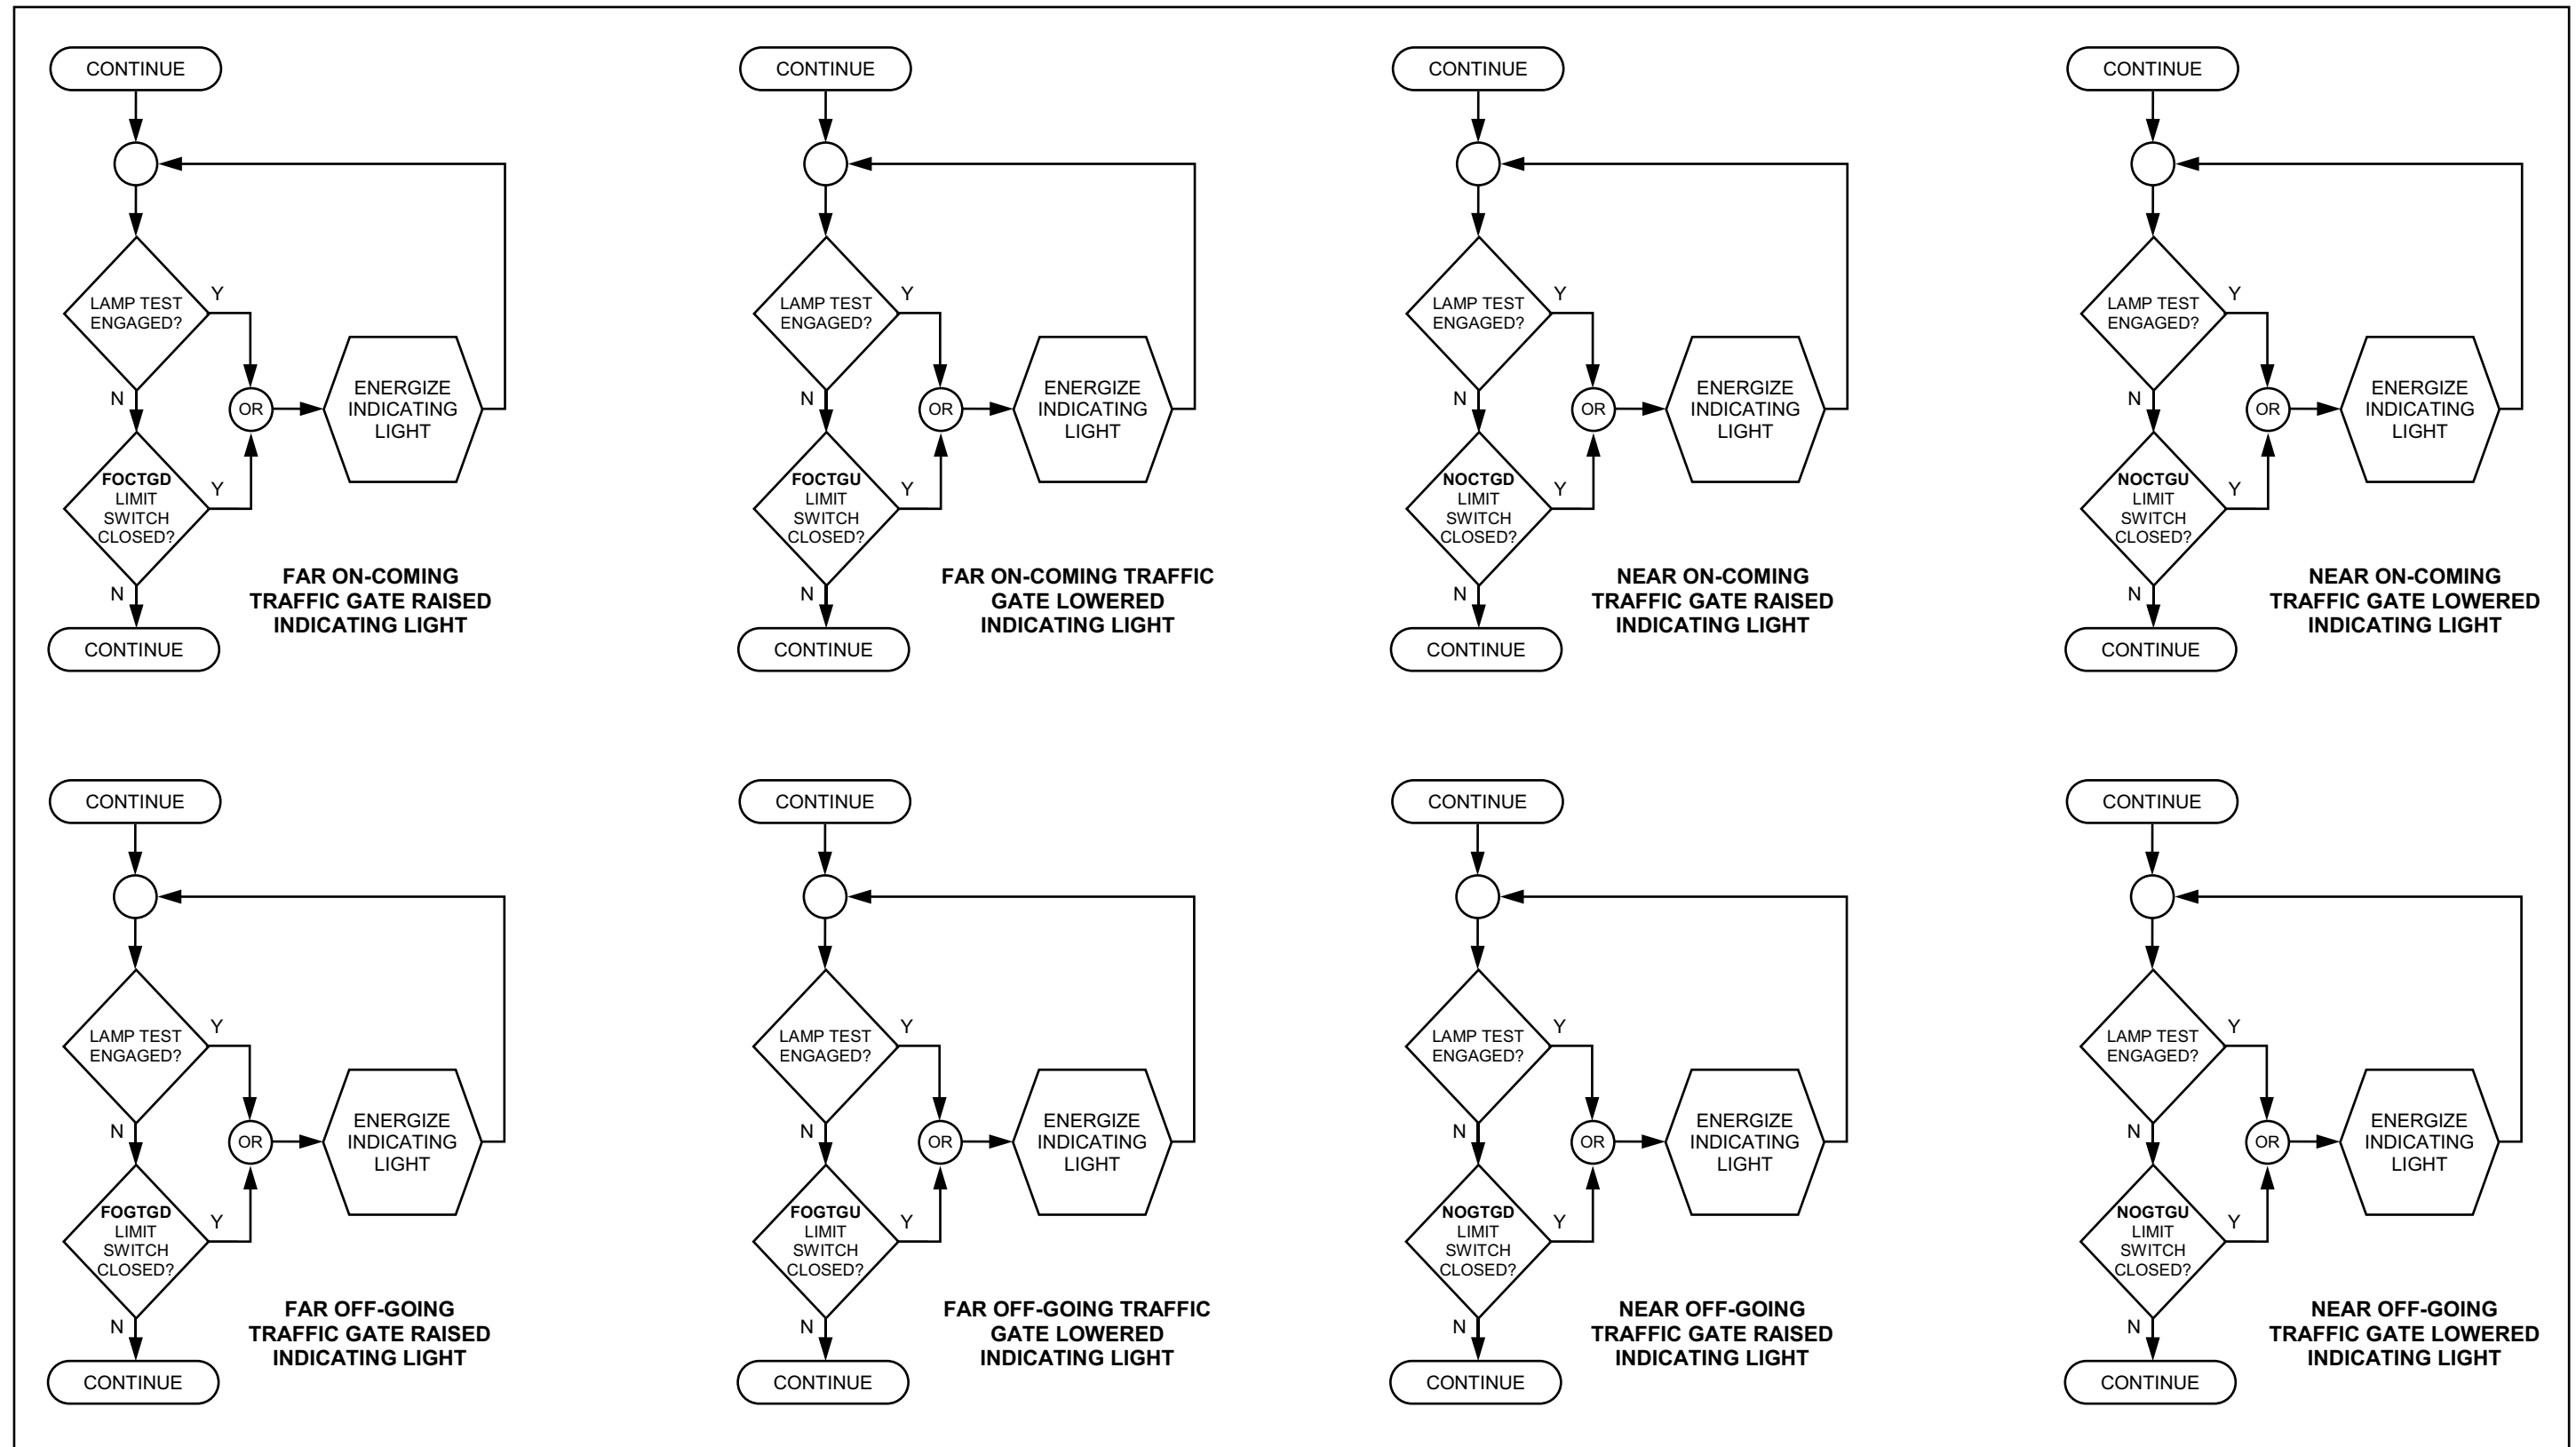


SPAN LOCKS INDICATING LIGHTS

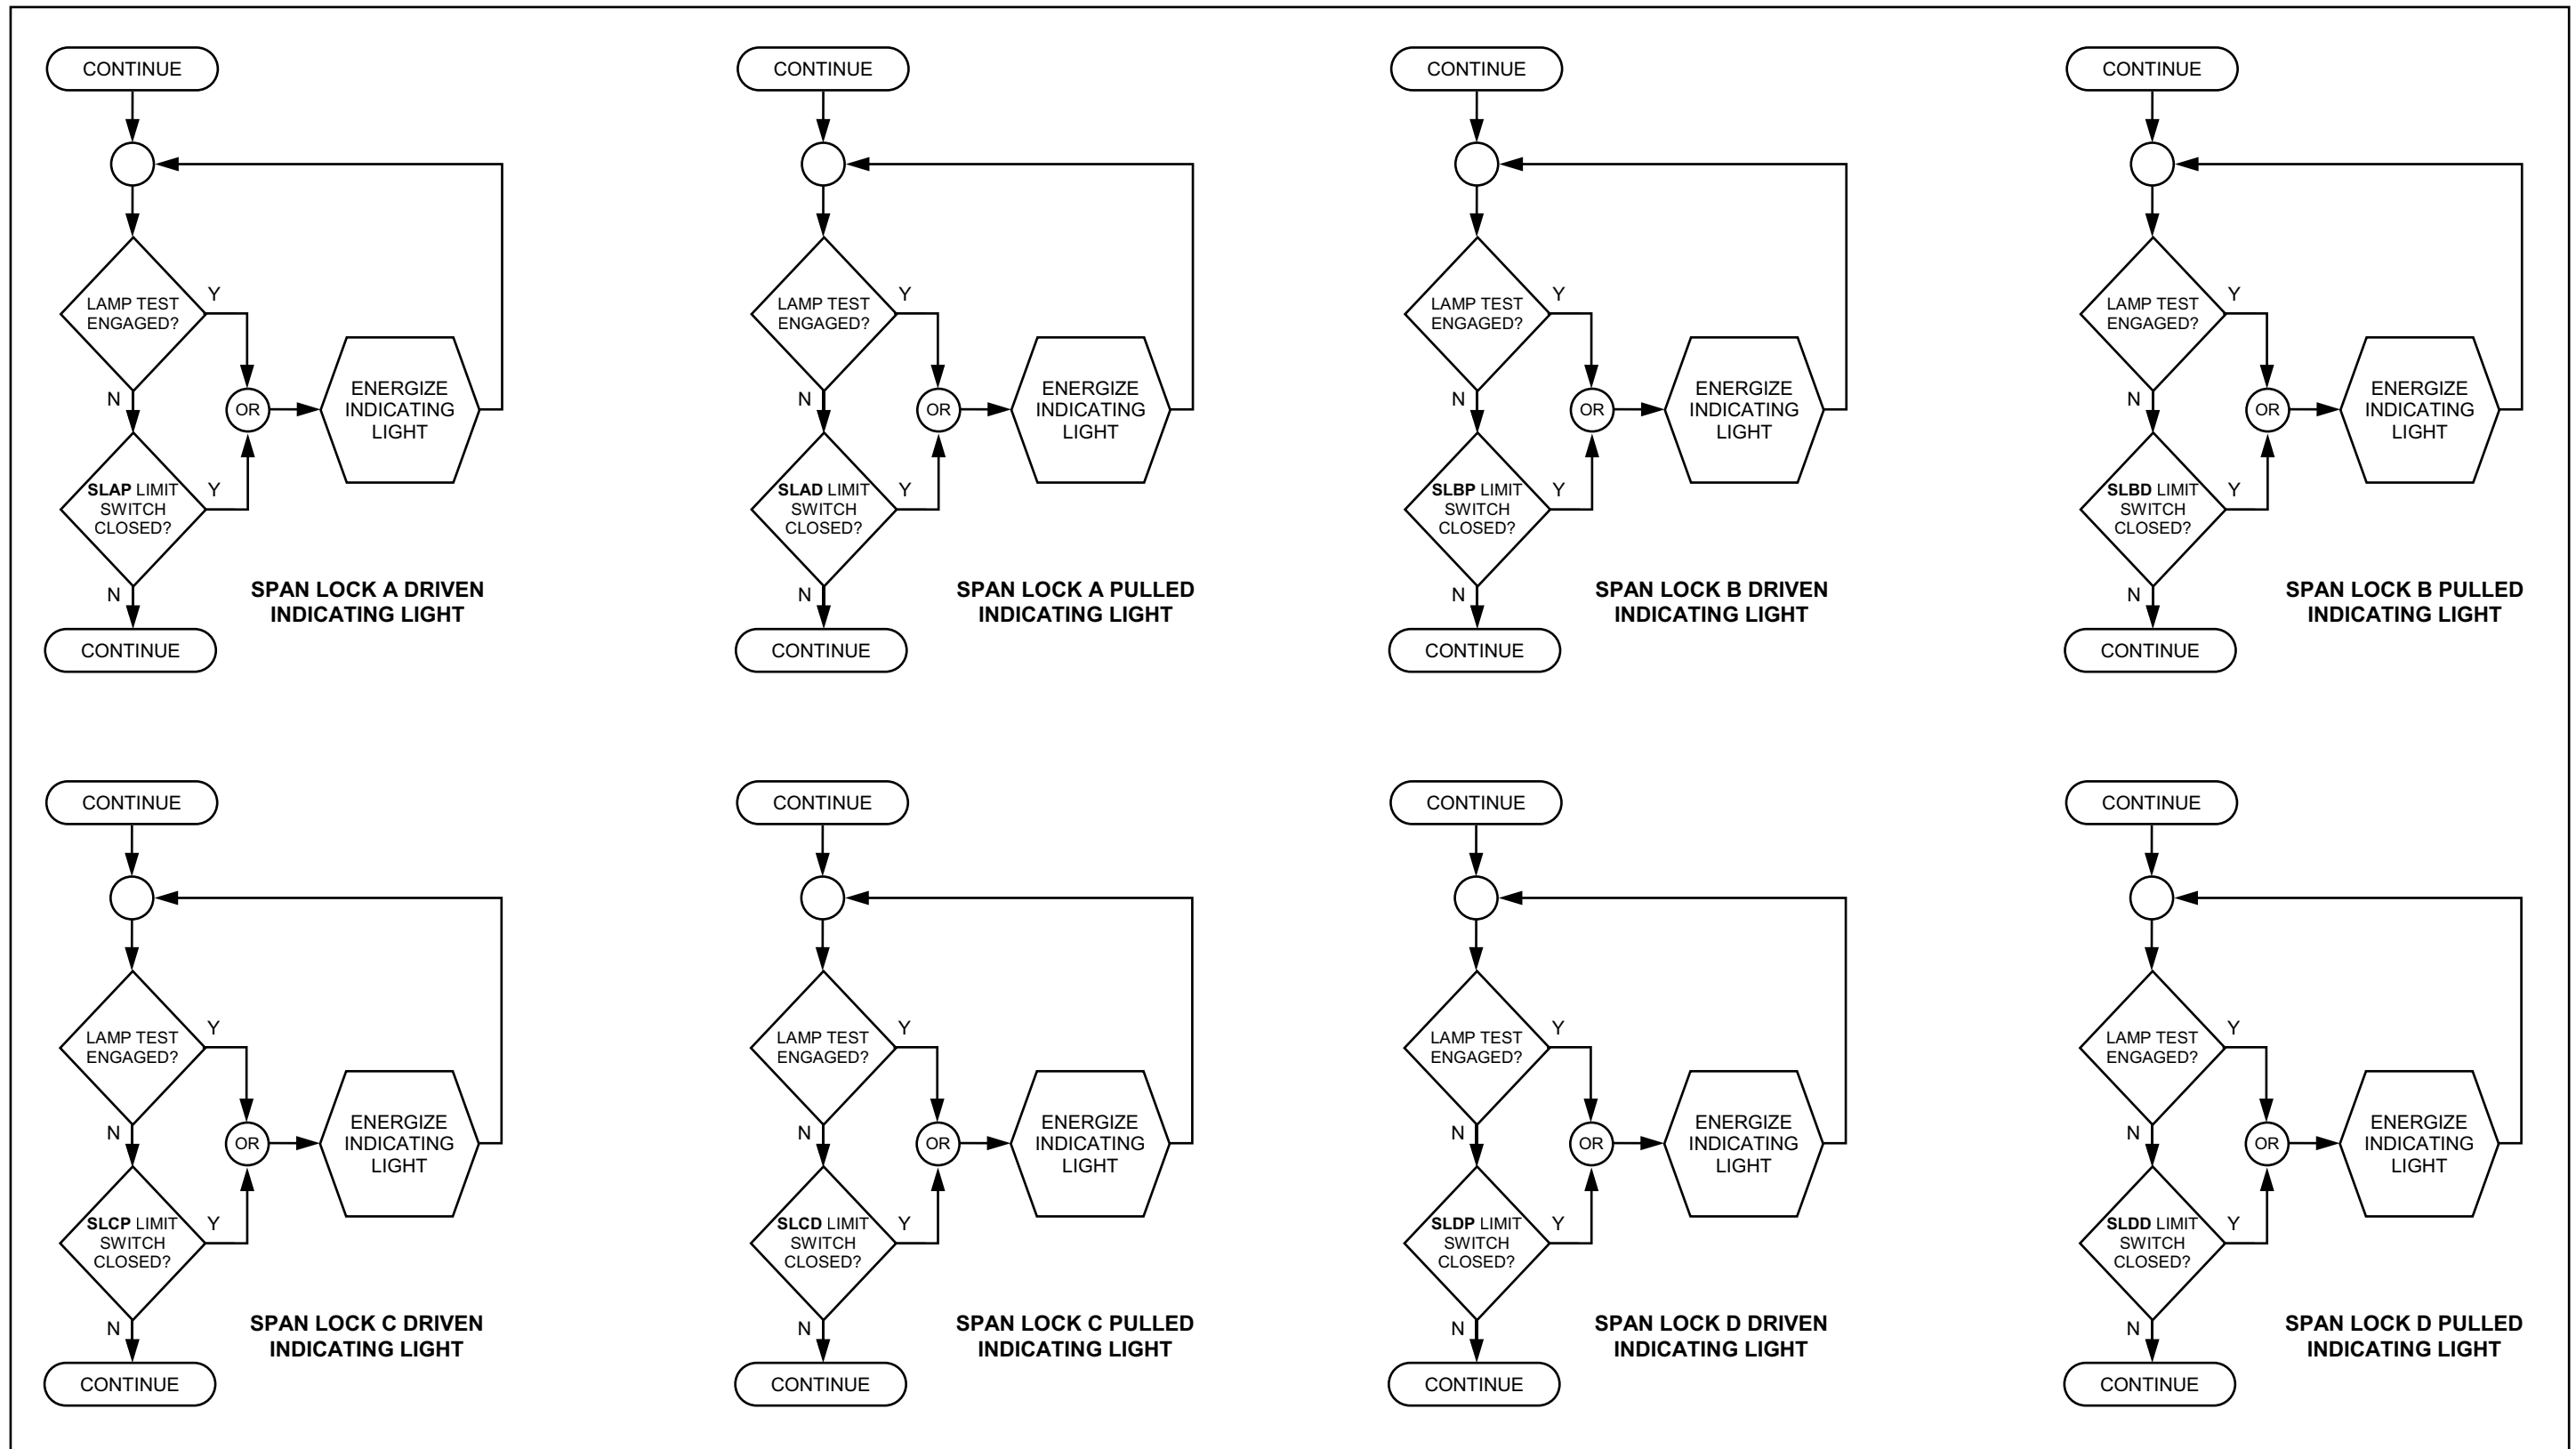


MOTOR / MACHINERY BRAKES INDICATING LIGHTS - 1 OF 4

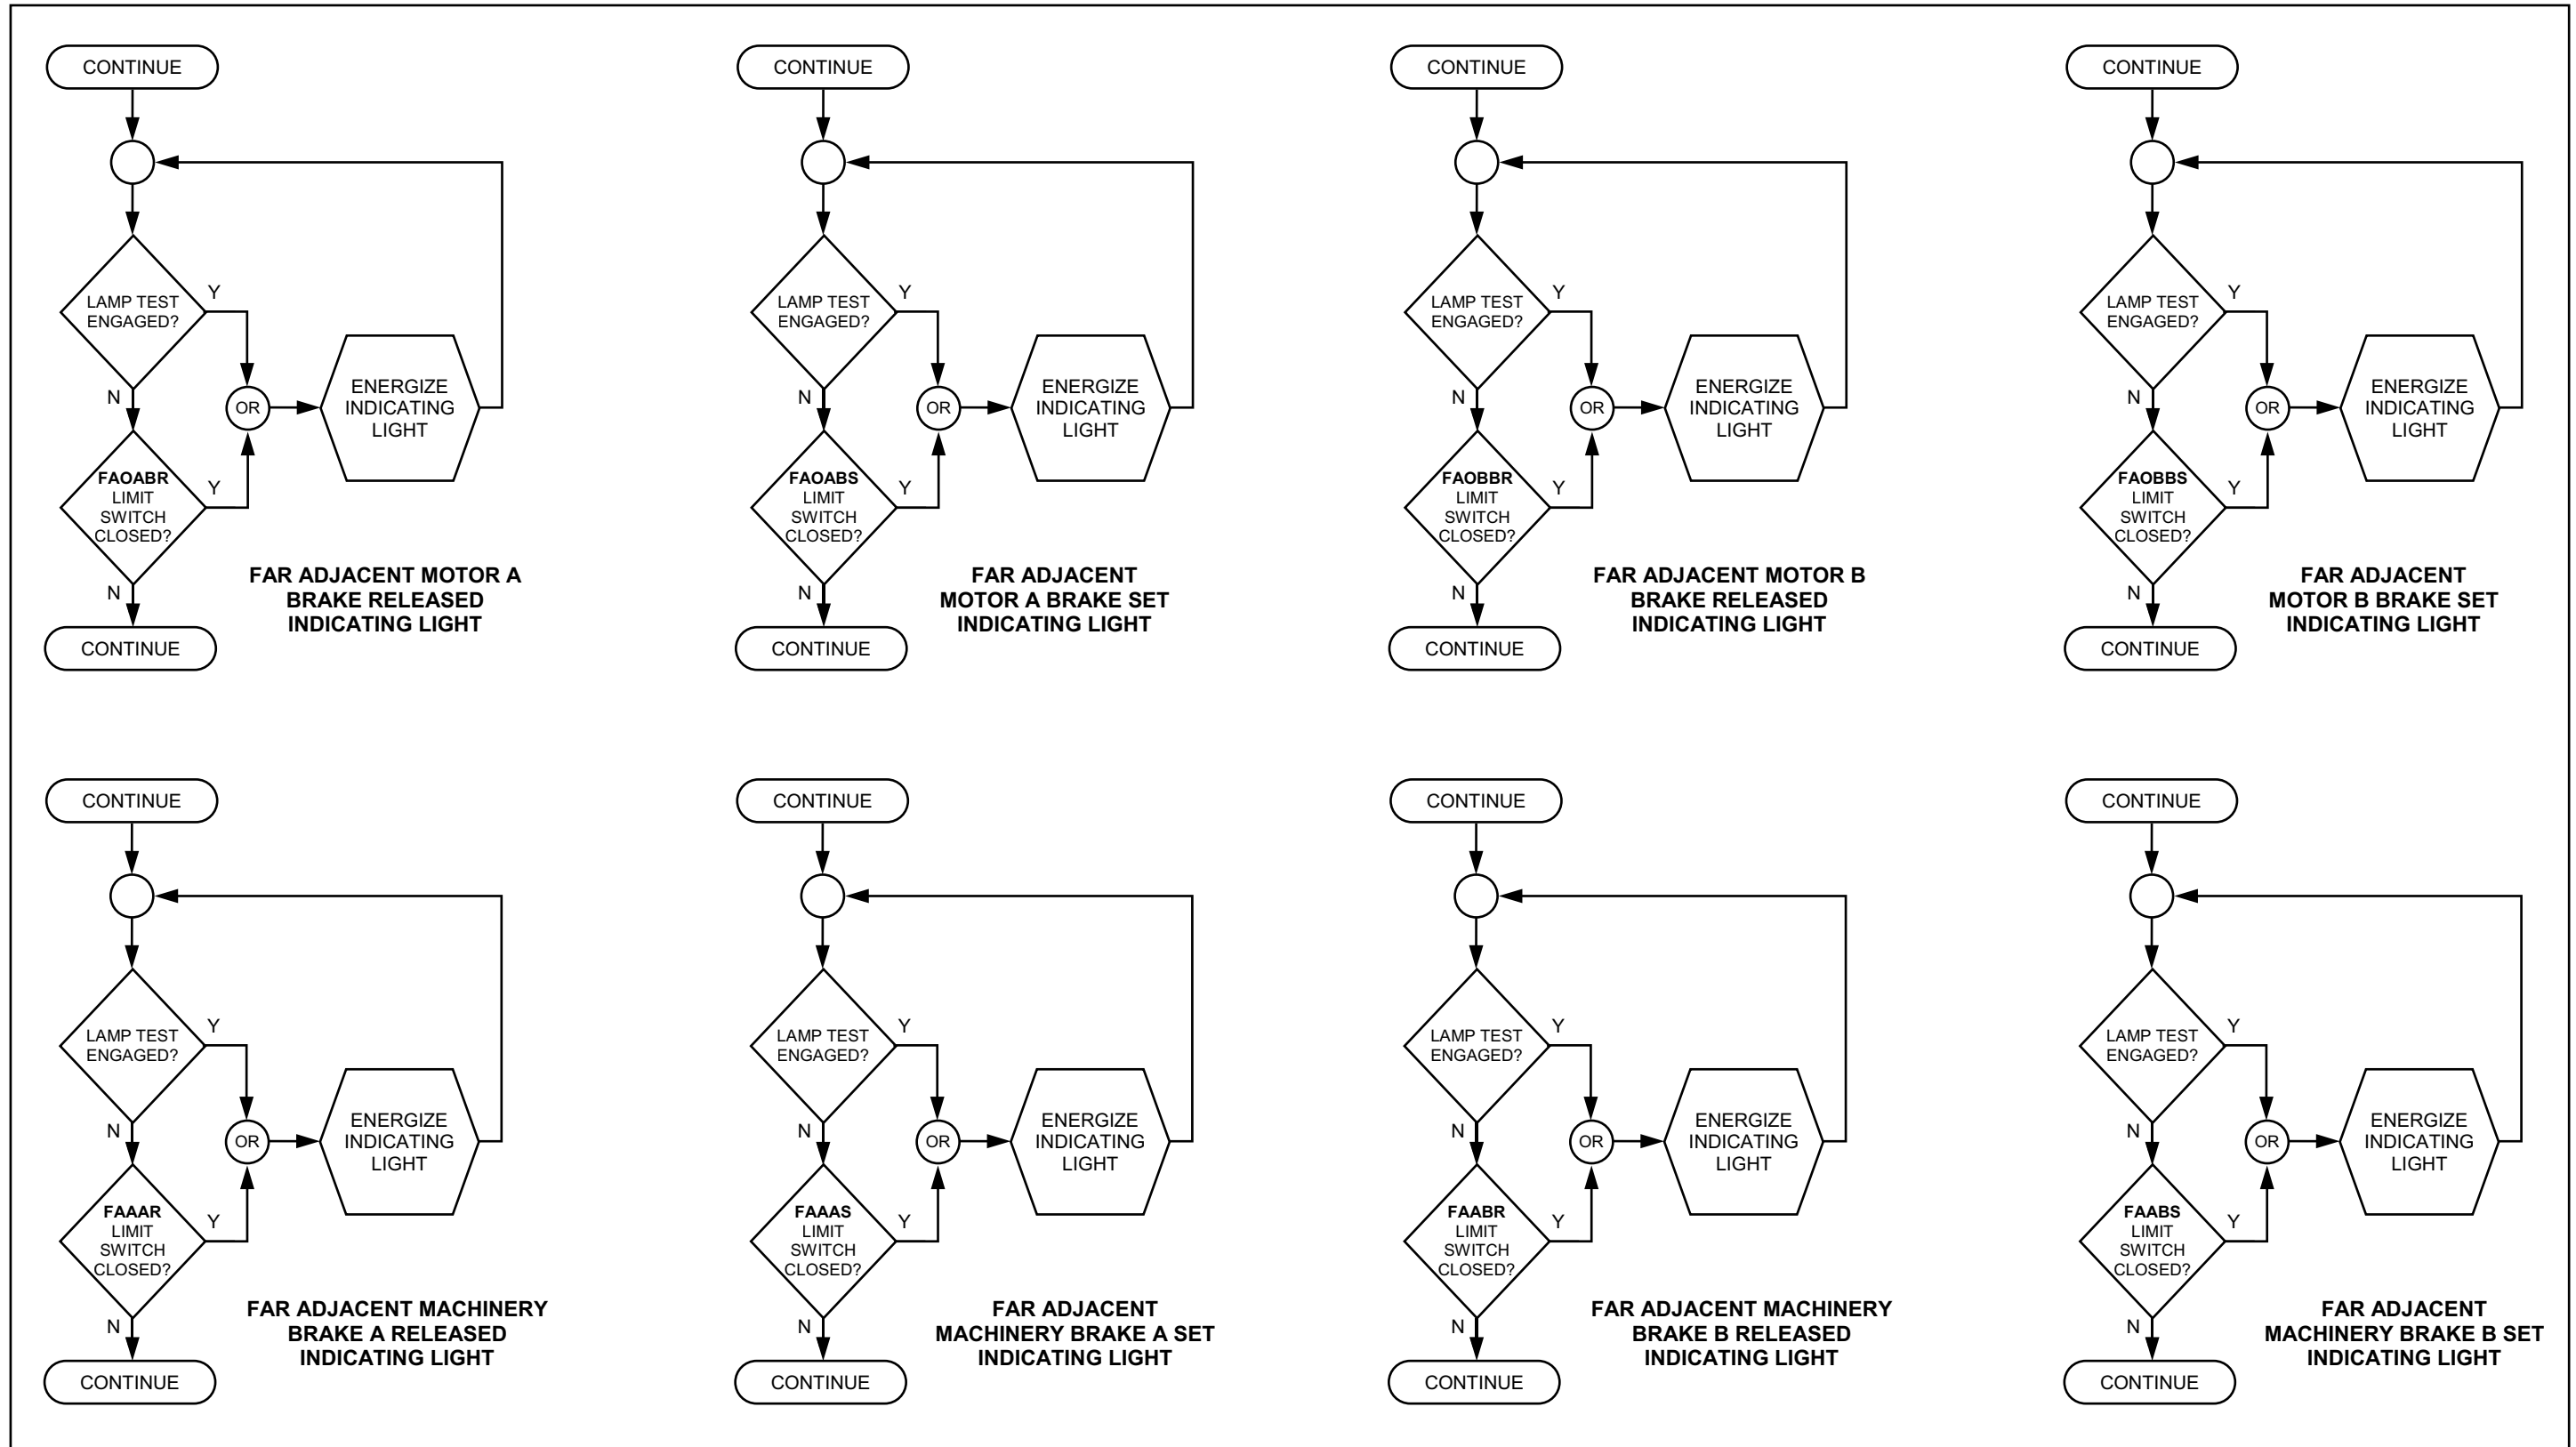


MOTOR / MACHINERY BRAKES INDICATING LIGHTS - 2 OF 4

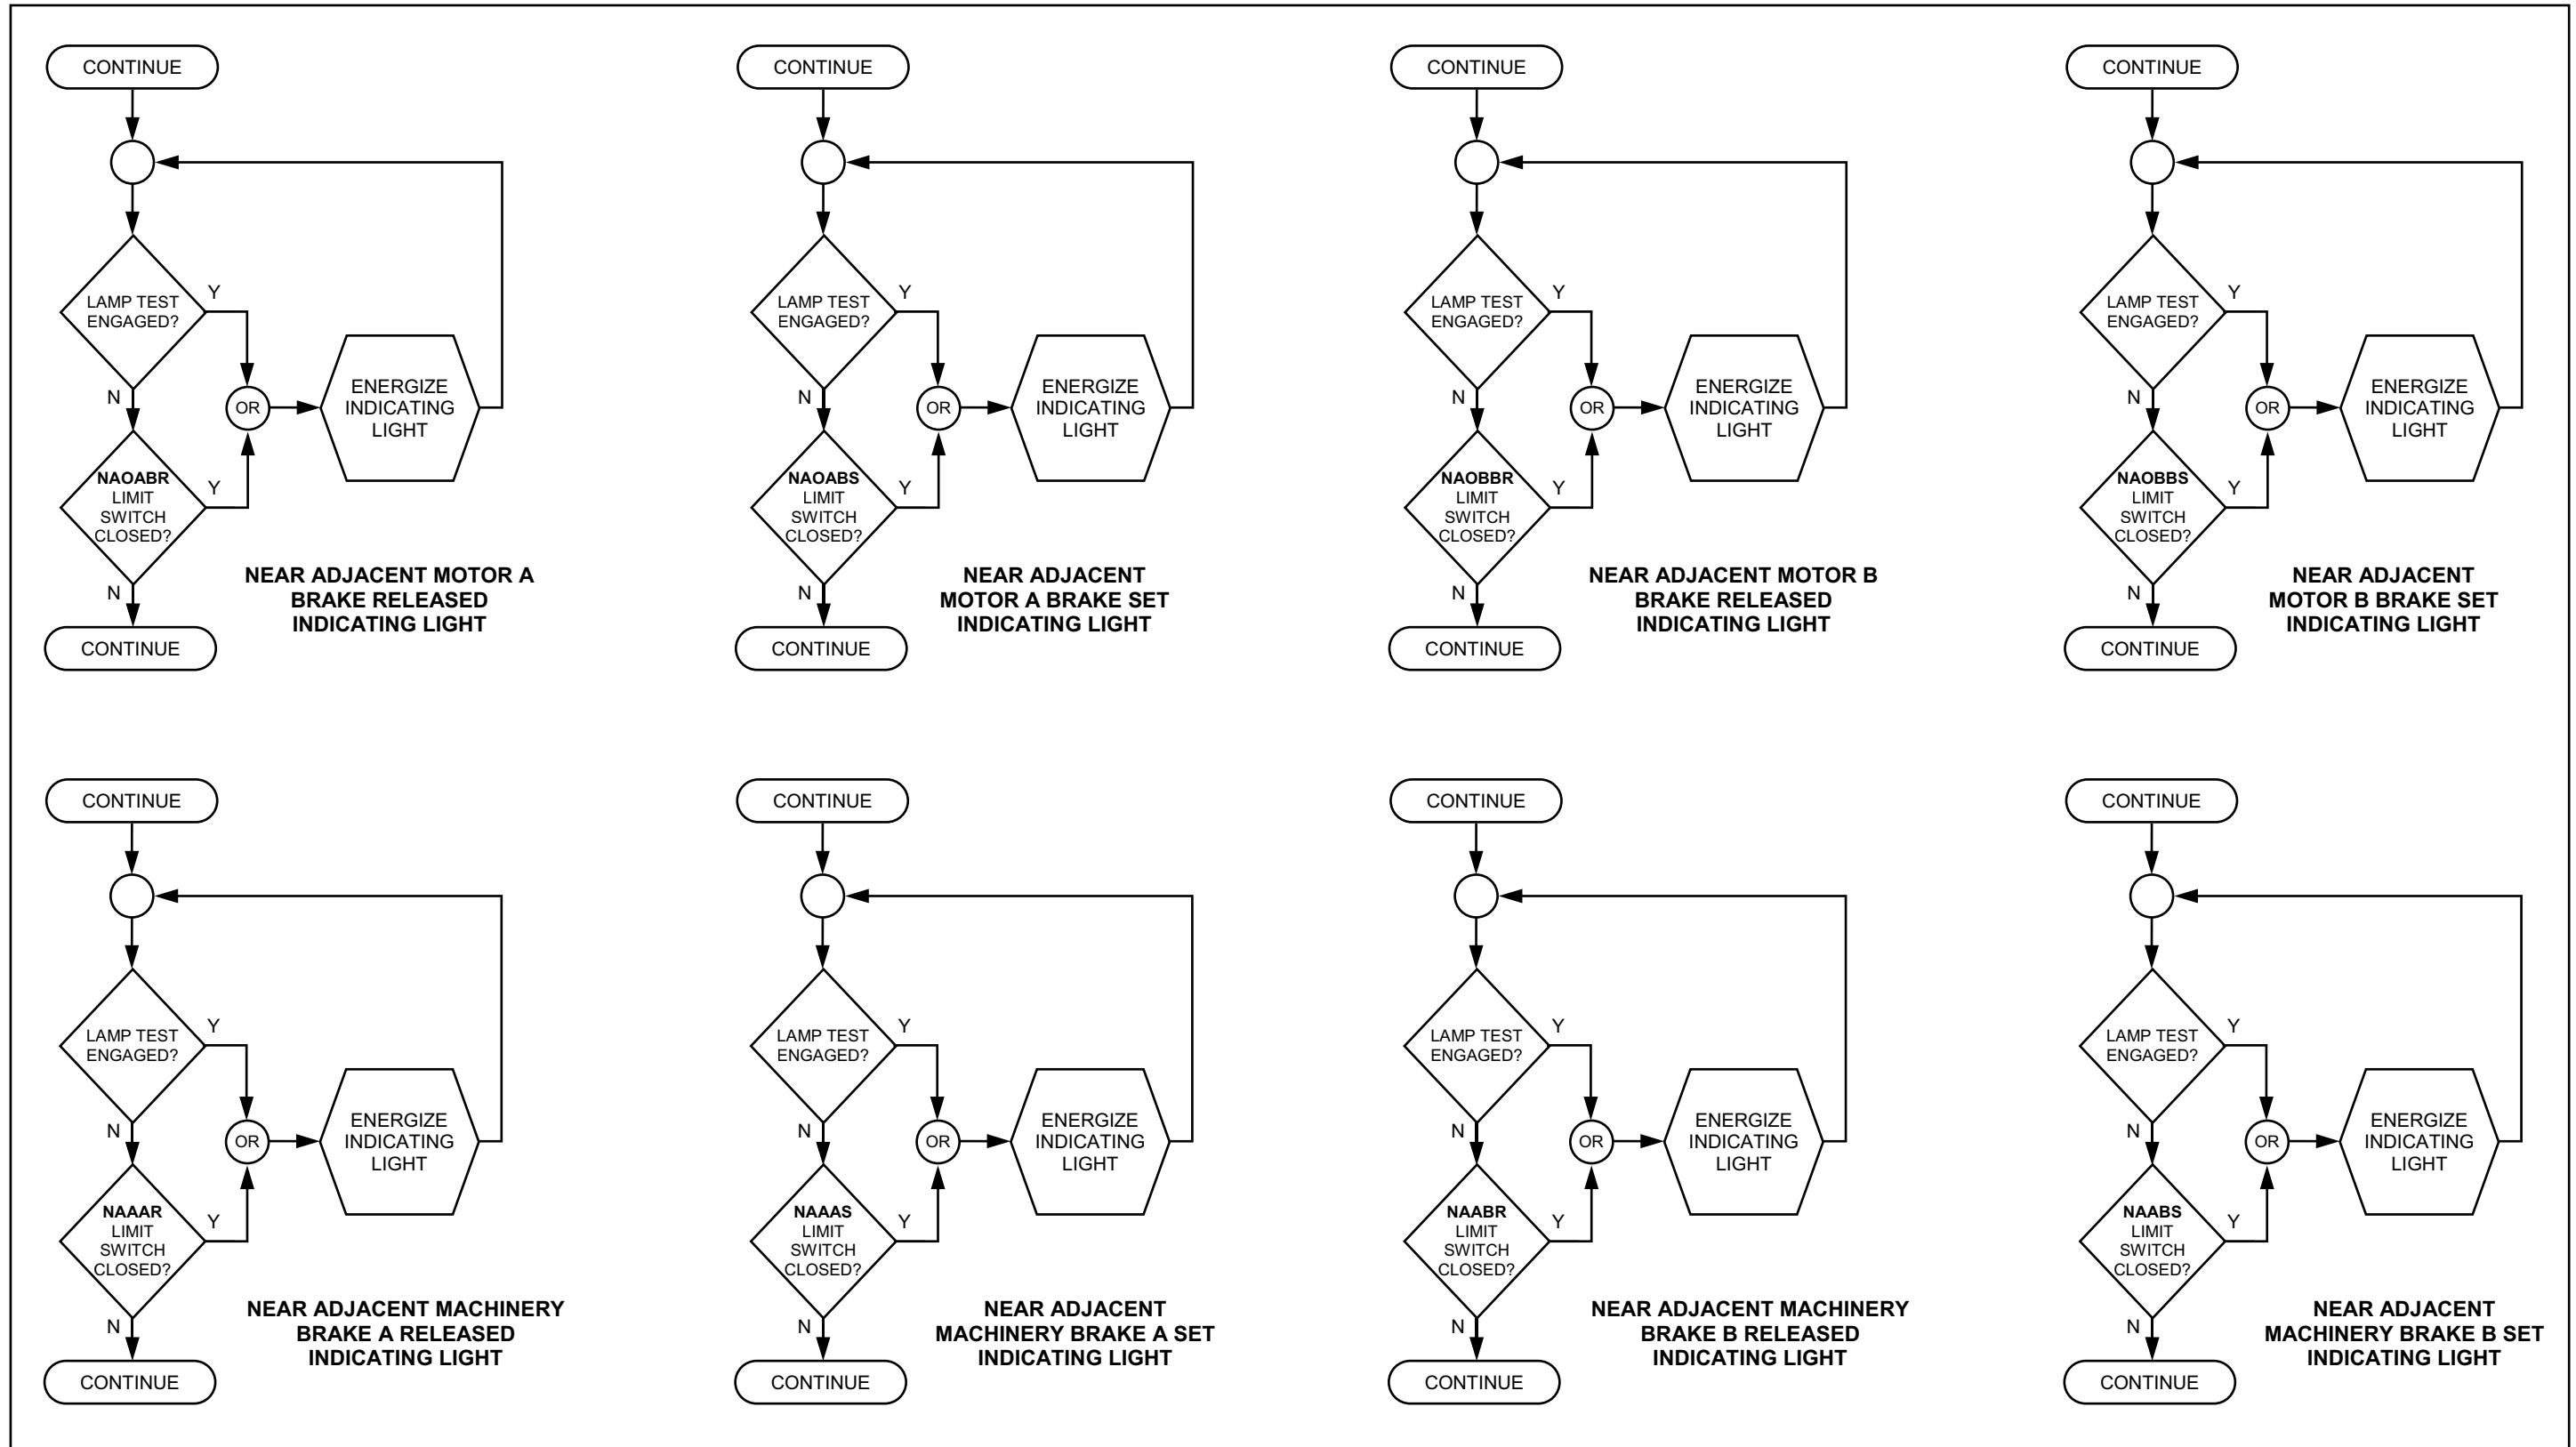


MOTOR / MACHINERY BRAKES INDICATING LIGHTS - 3 OF 4

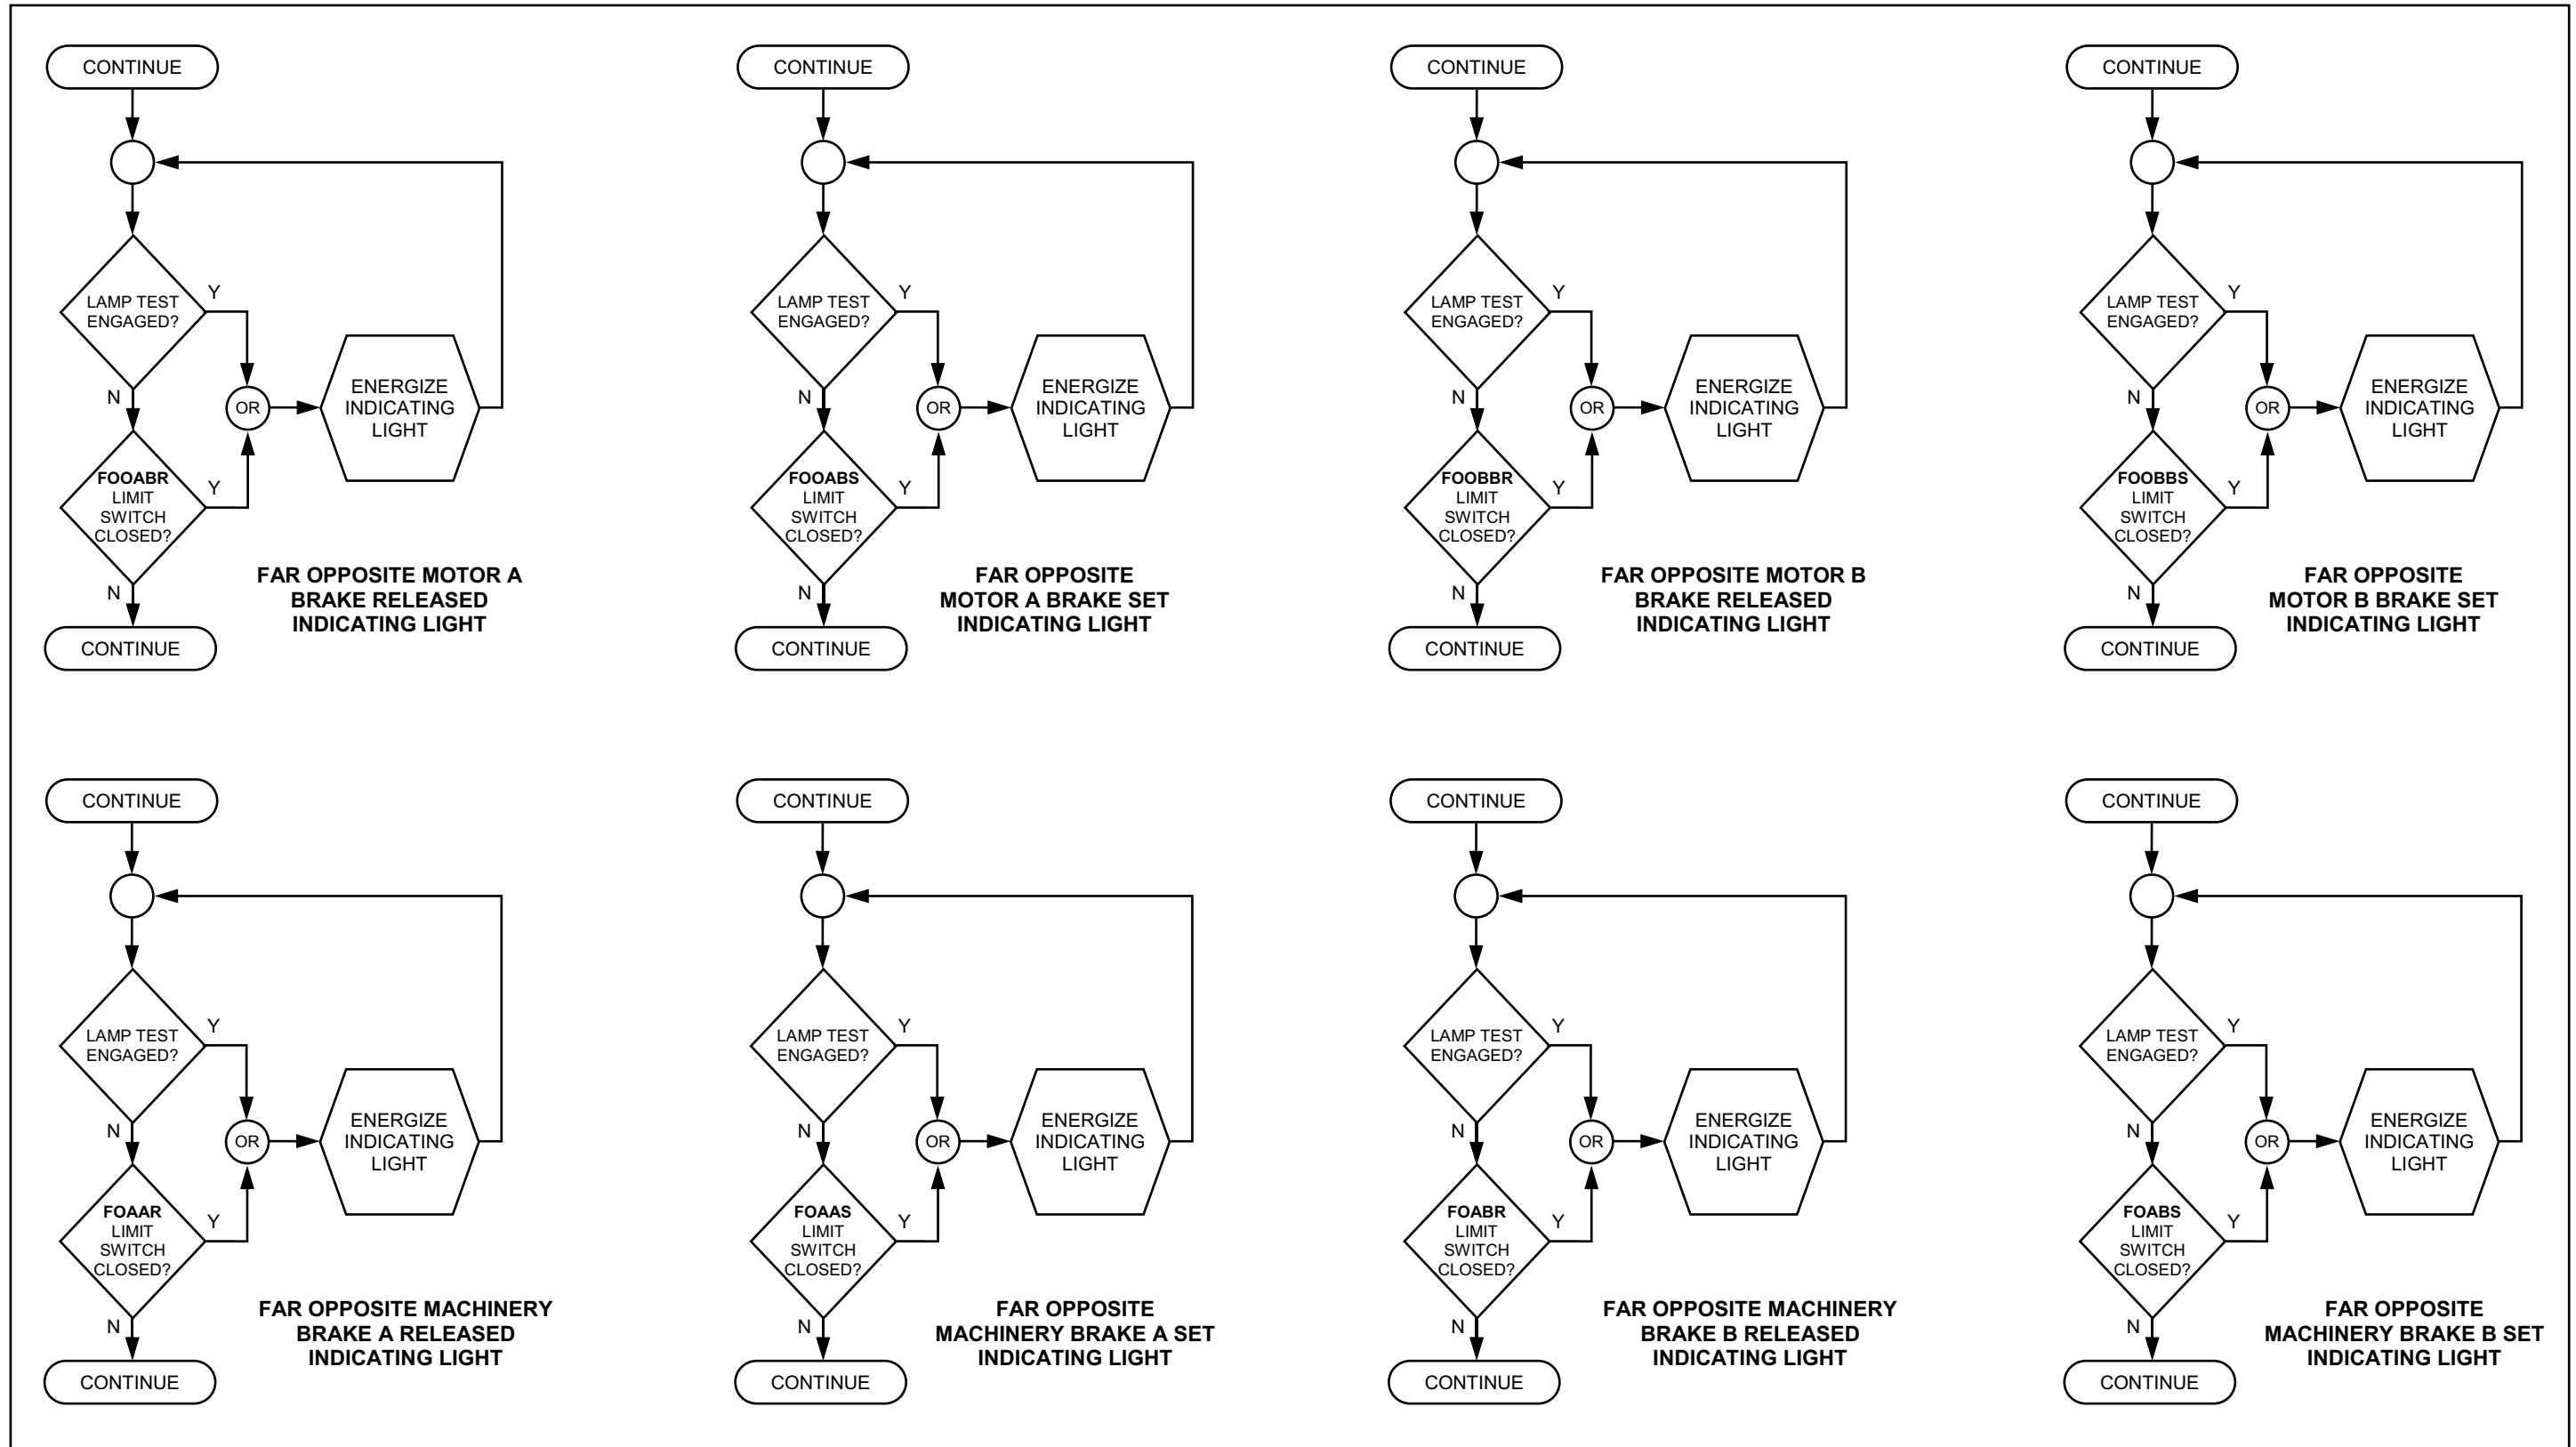


MOTOR / MACHINERY BRAKES INDICATING LIGHTS - 4 OF 4

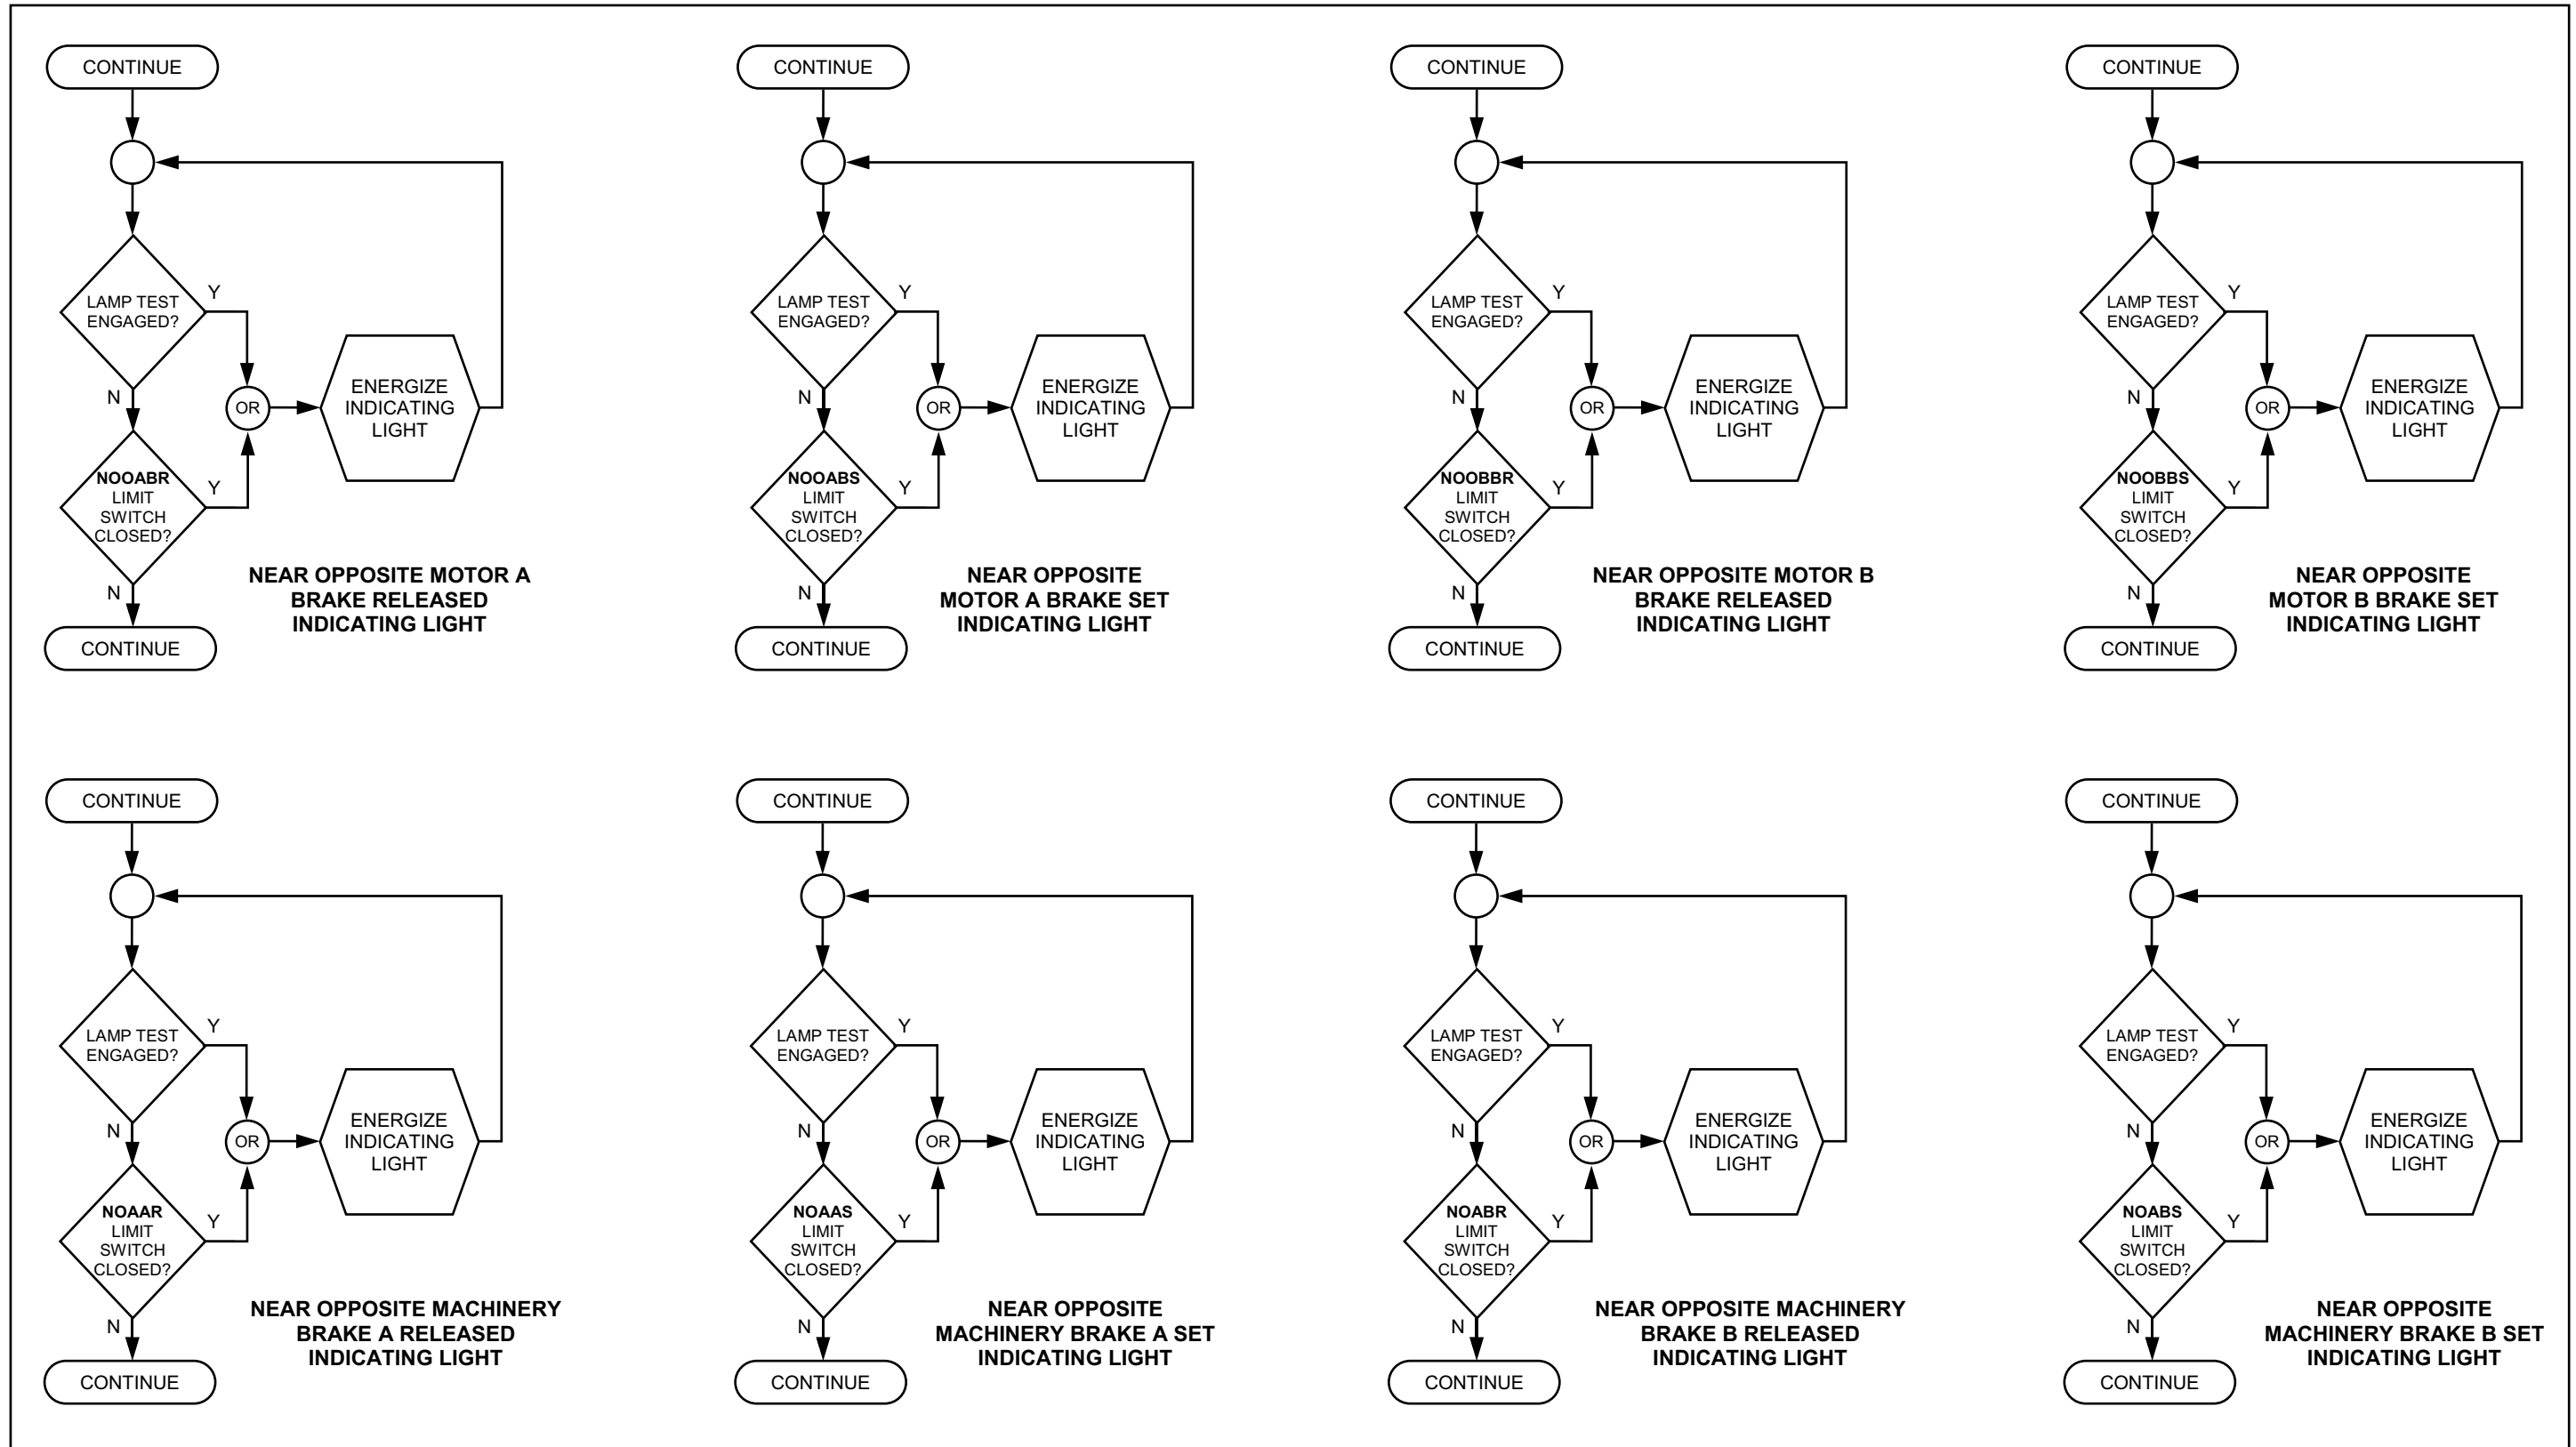


SIDEWALK GATES INDICATING LIGHTS

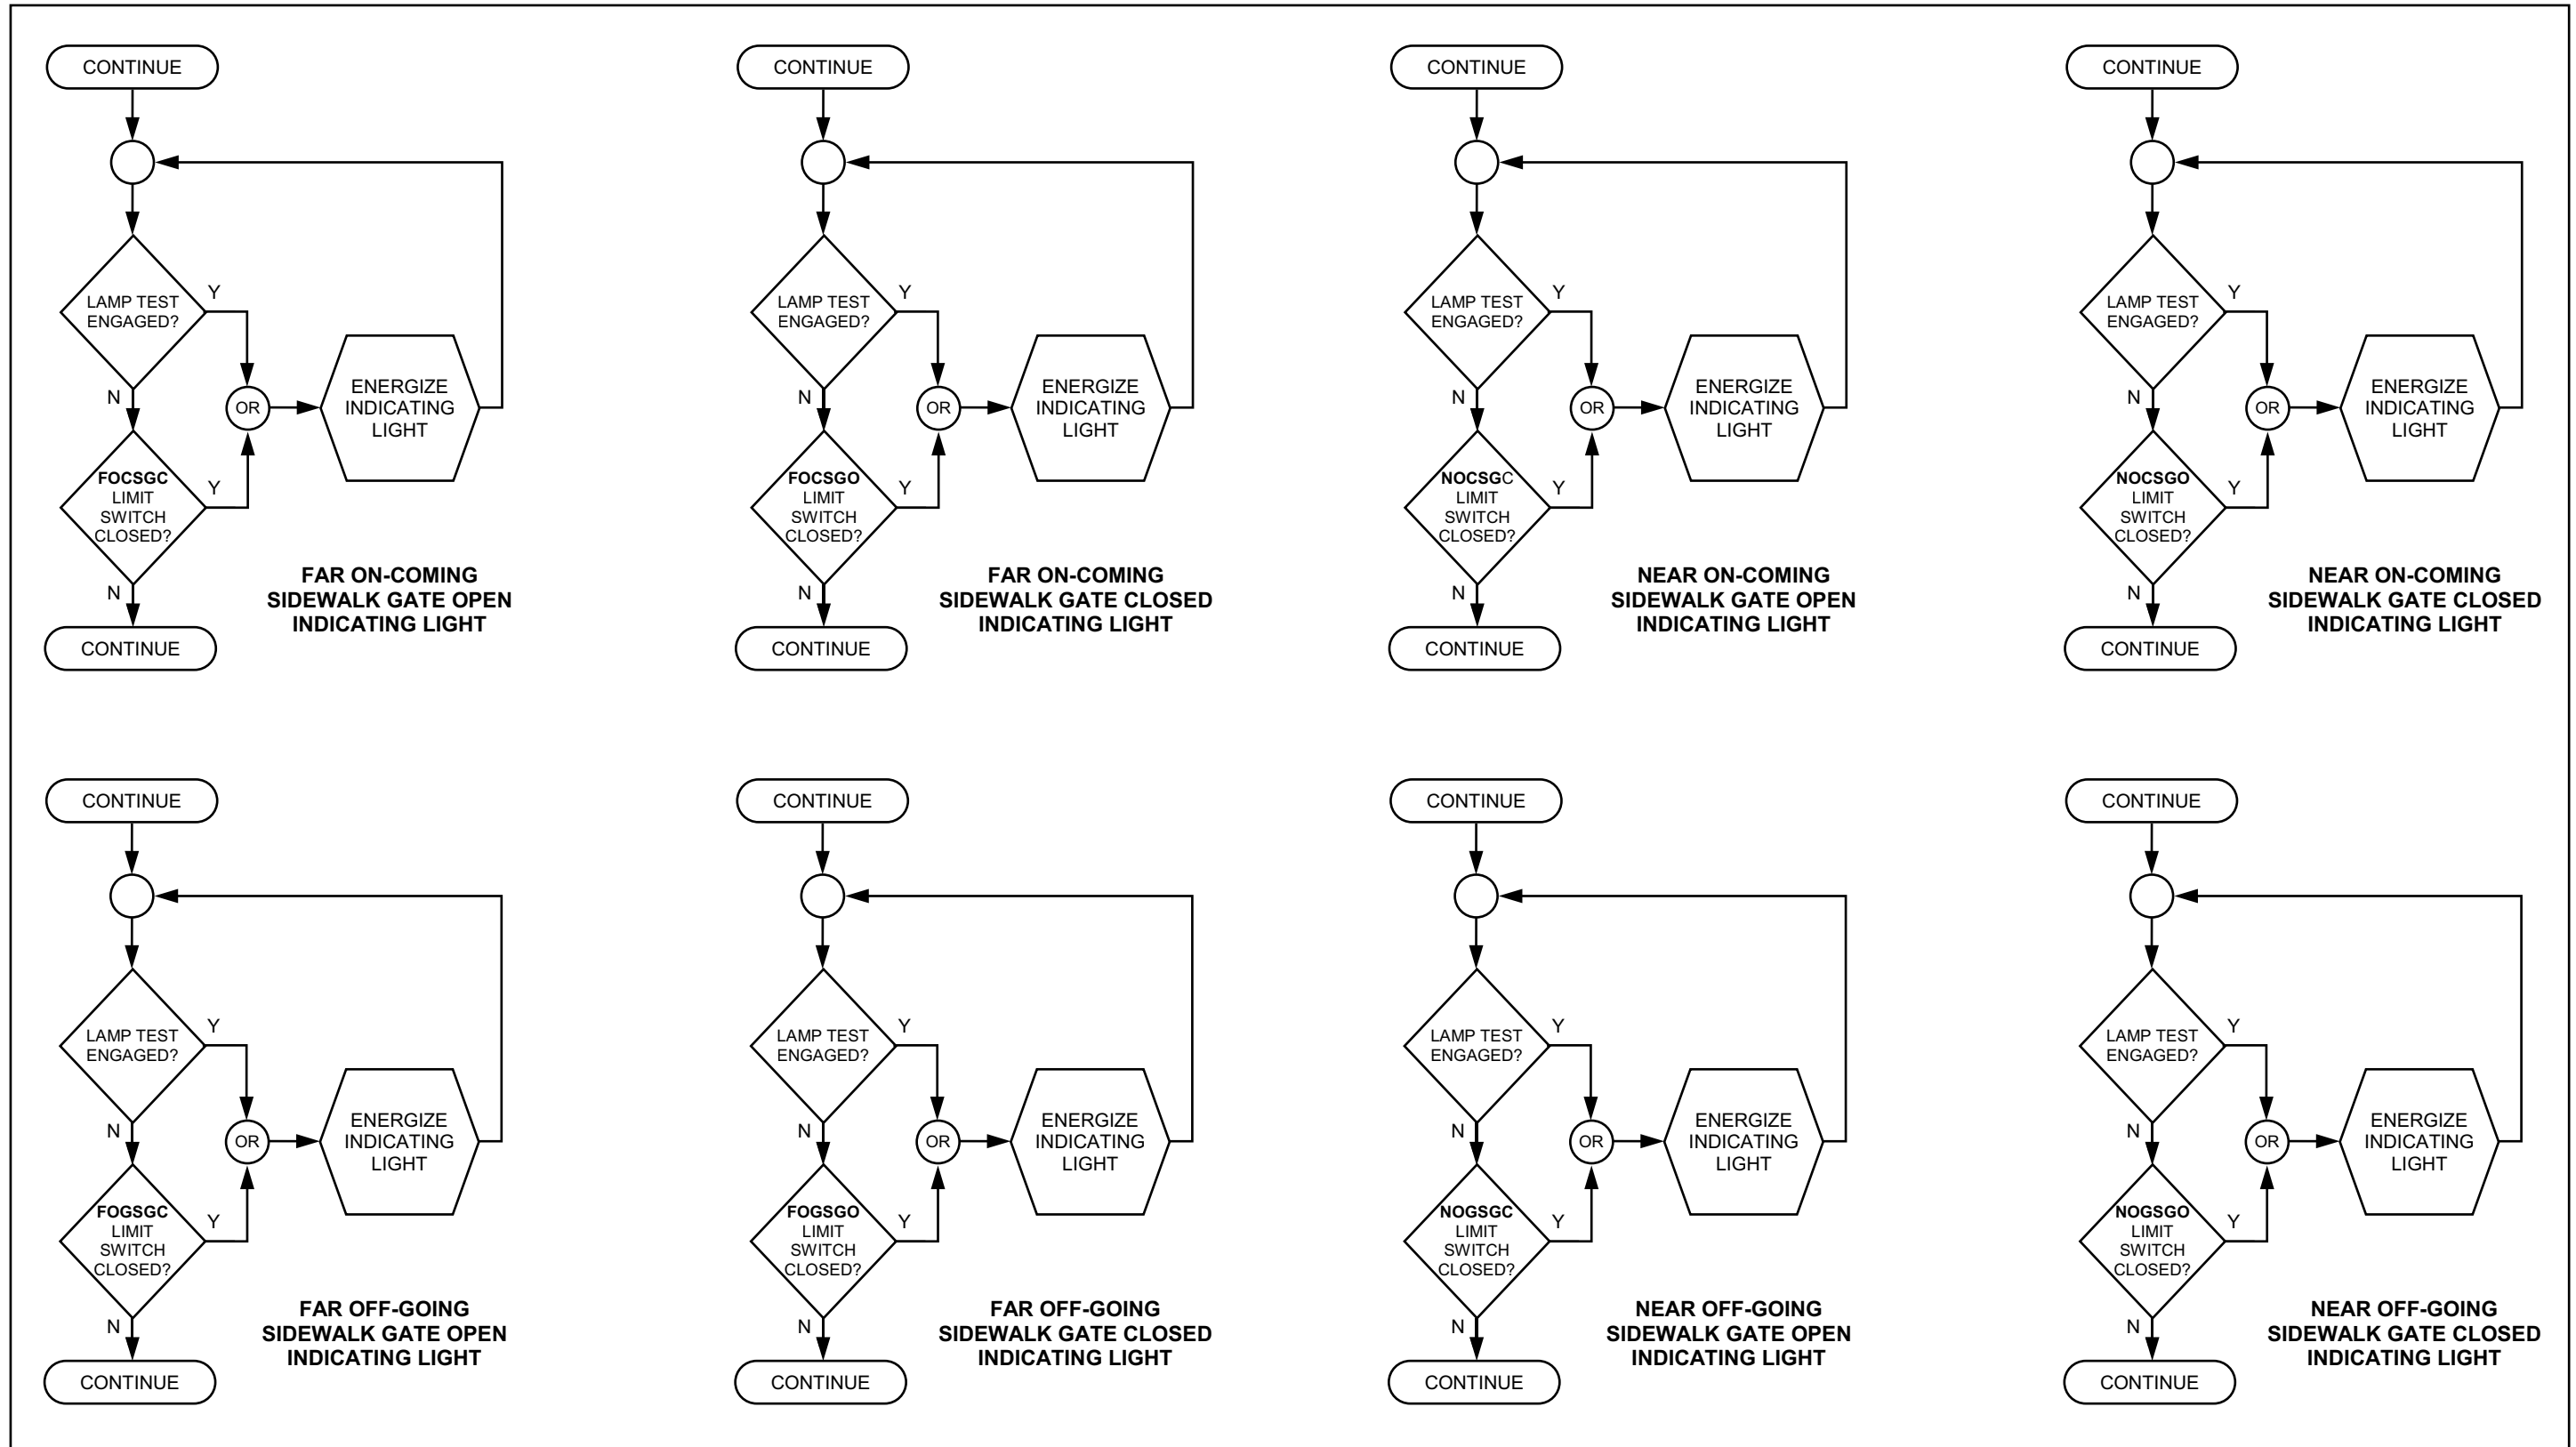


TRAFFIC BARRIER INDICATING LIGHTS

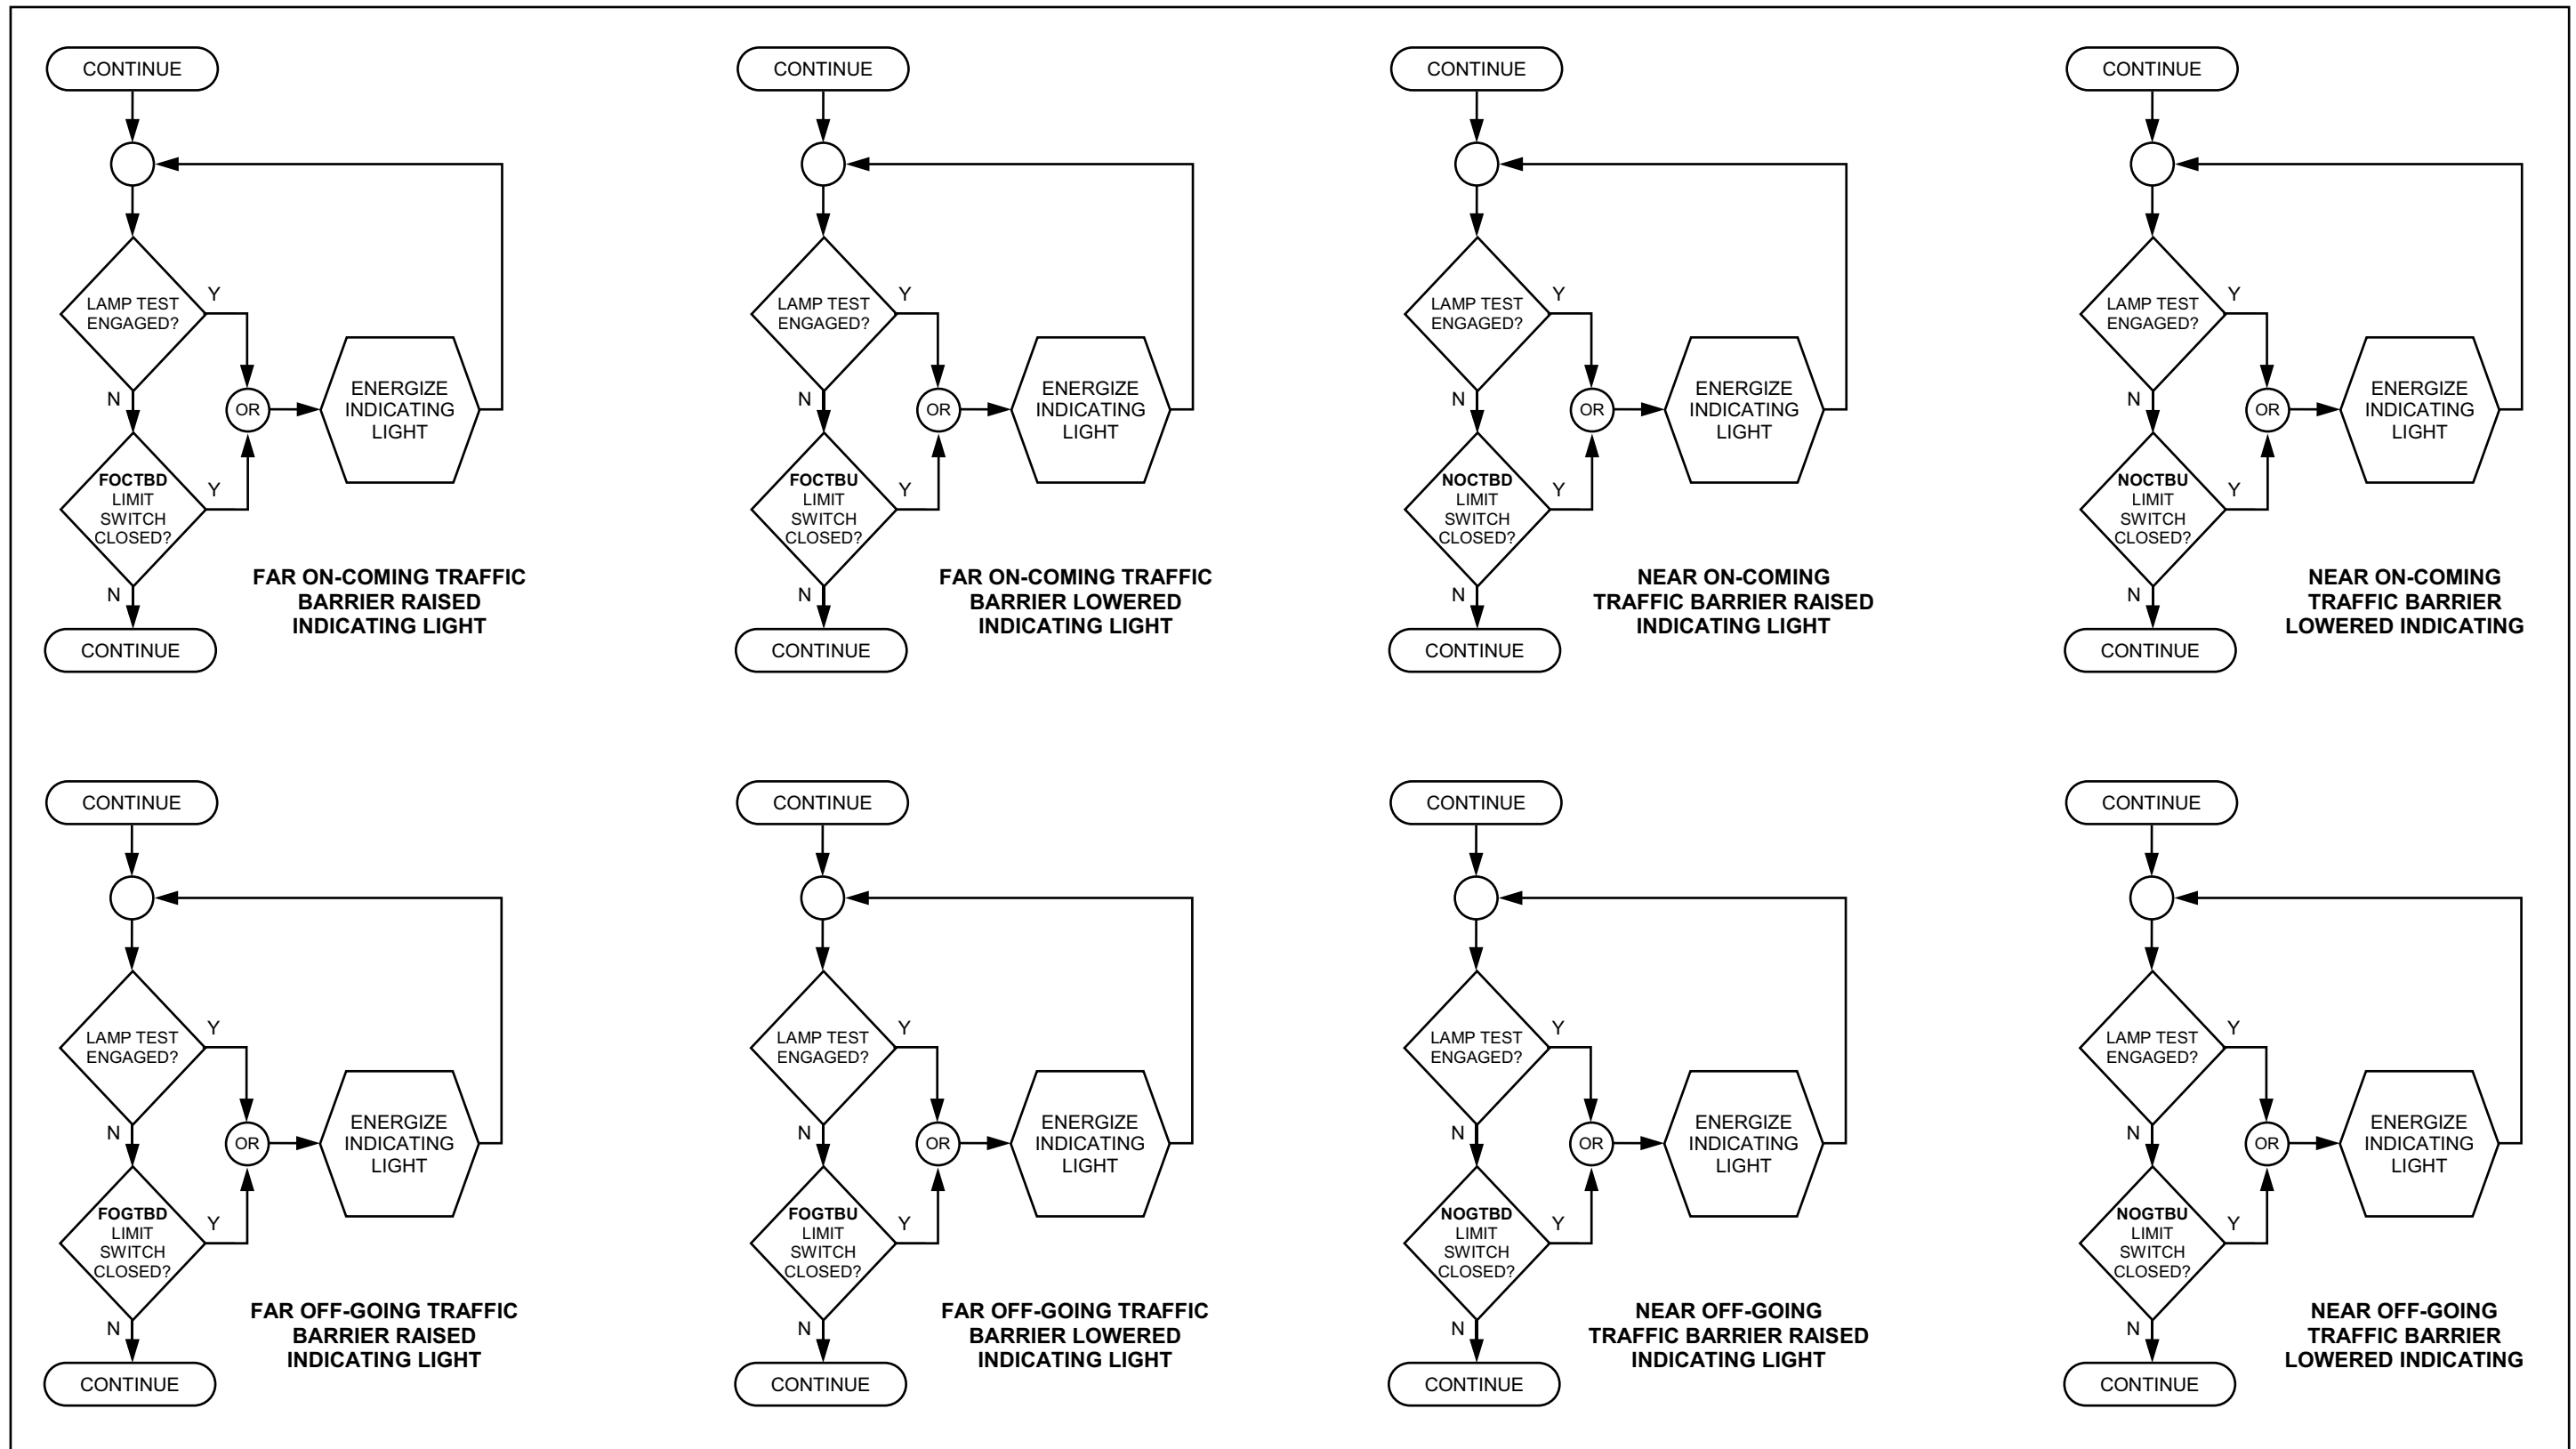


FULLY / NEARLY OPEN / CLOSED LEAF INDICATING LIGHTS - 1 OF 4

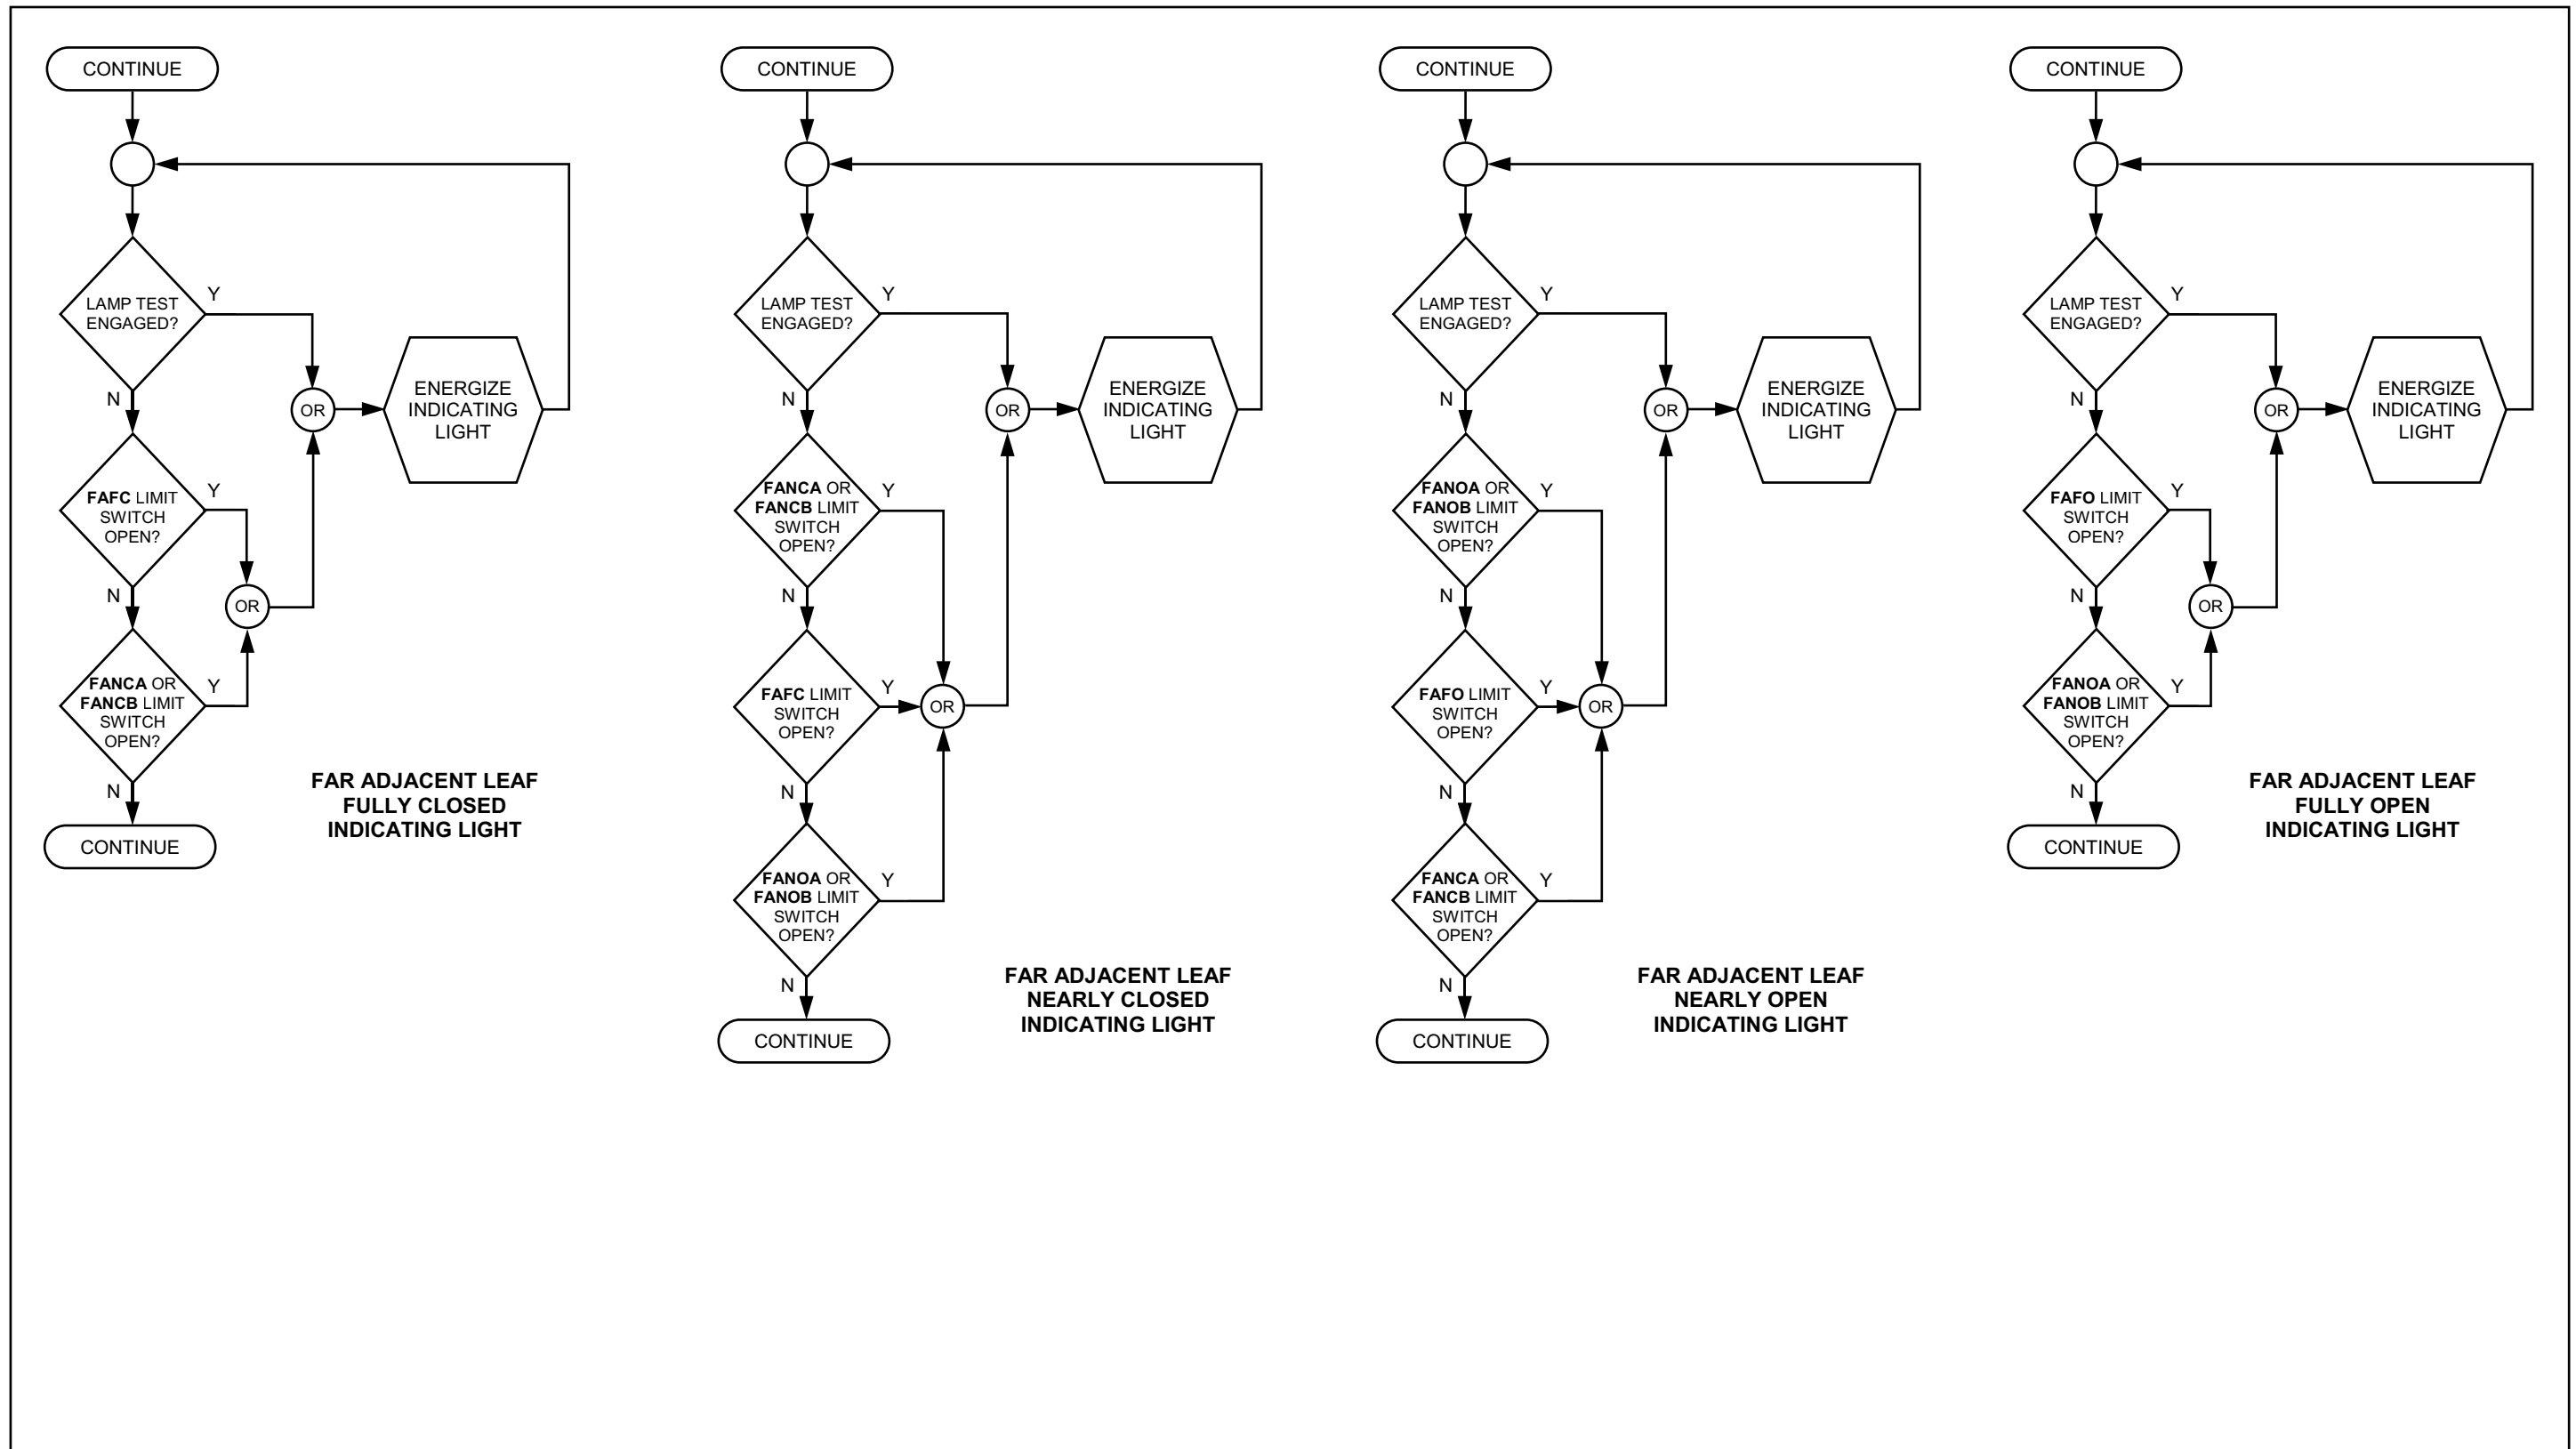

FULLY / NEARLY OPEN / CLOSED LEAF INDICATING LIGHTS - 2 OF 4

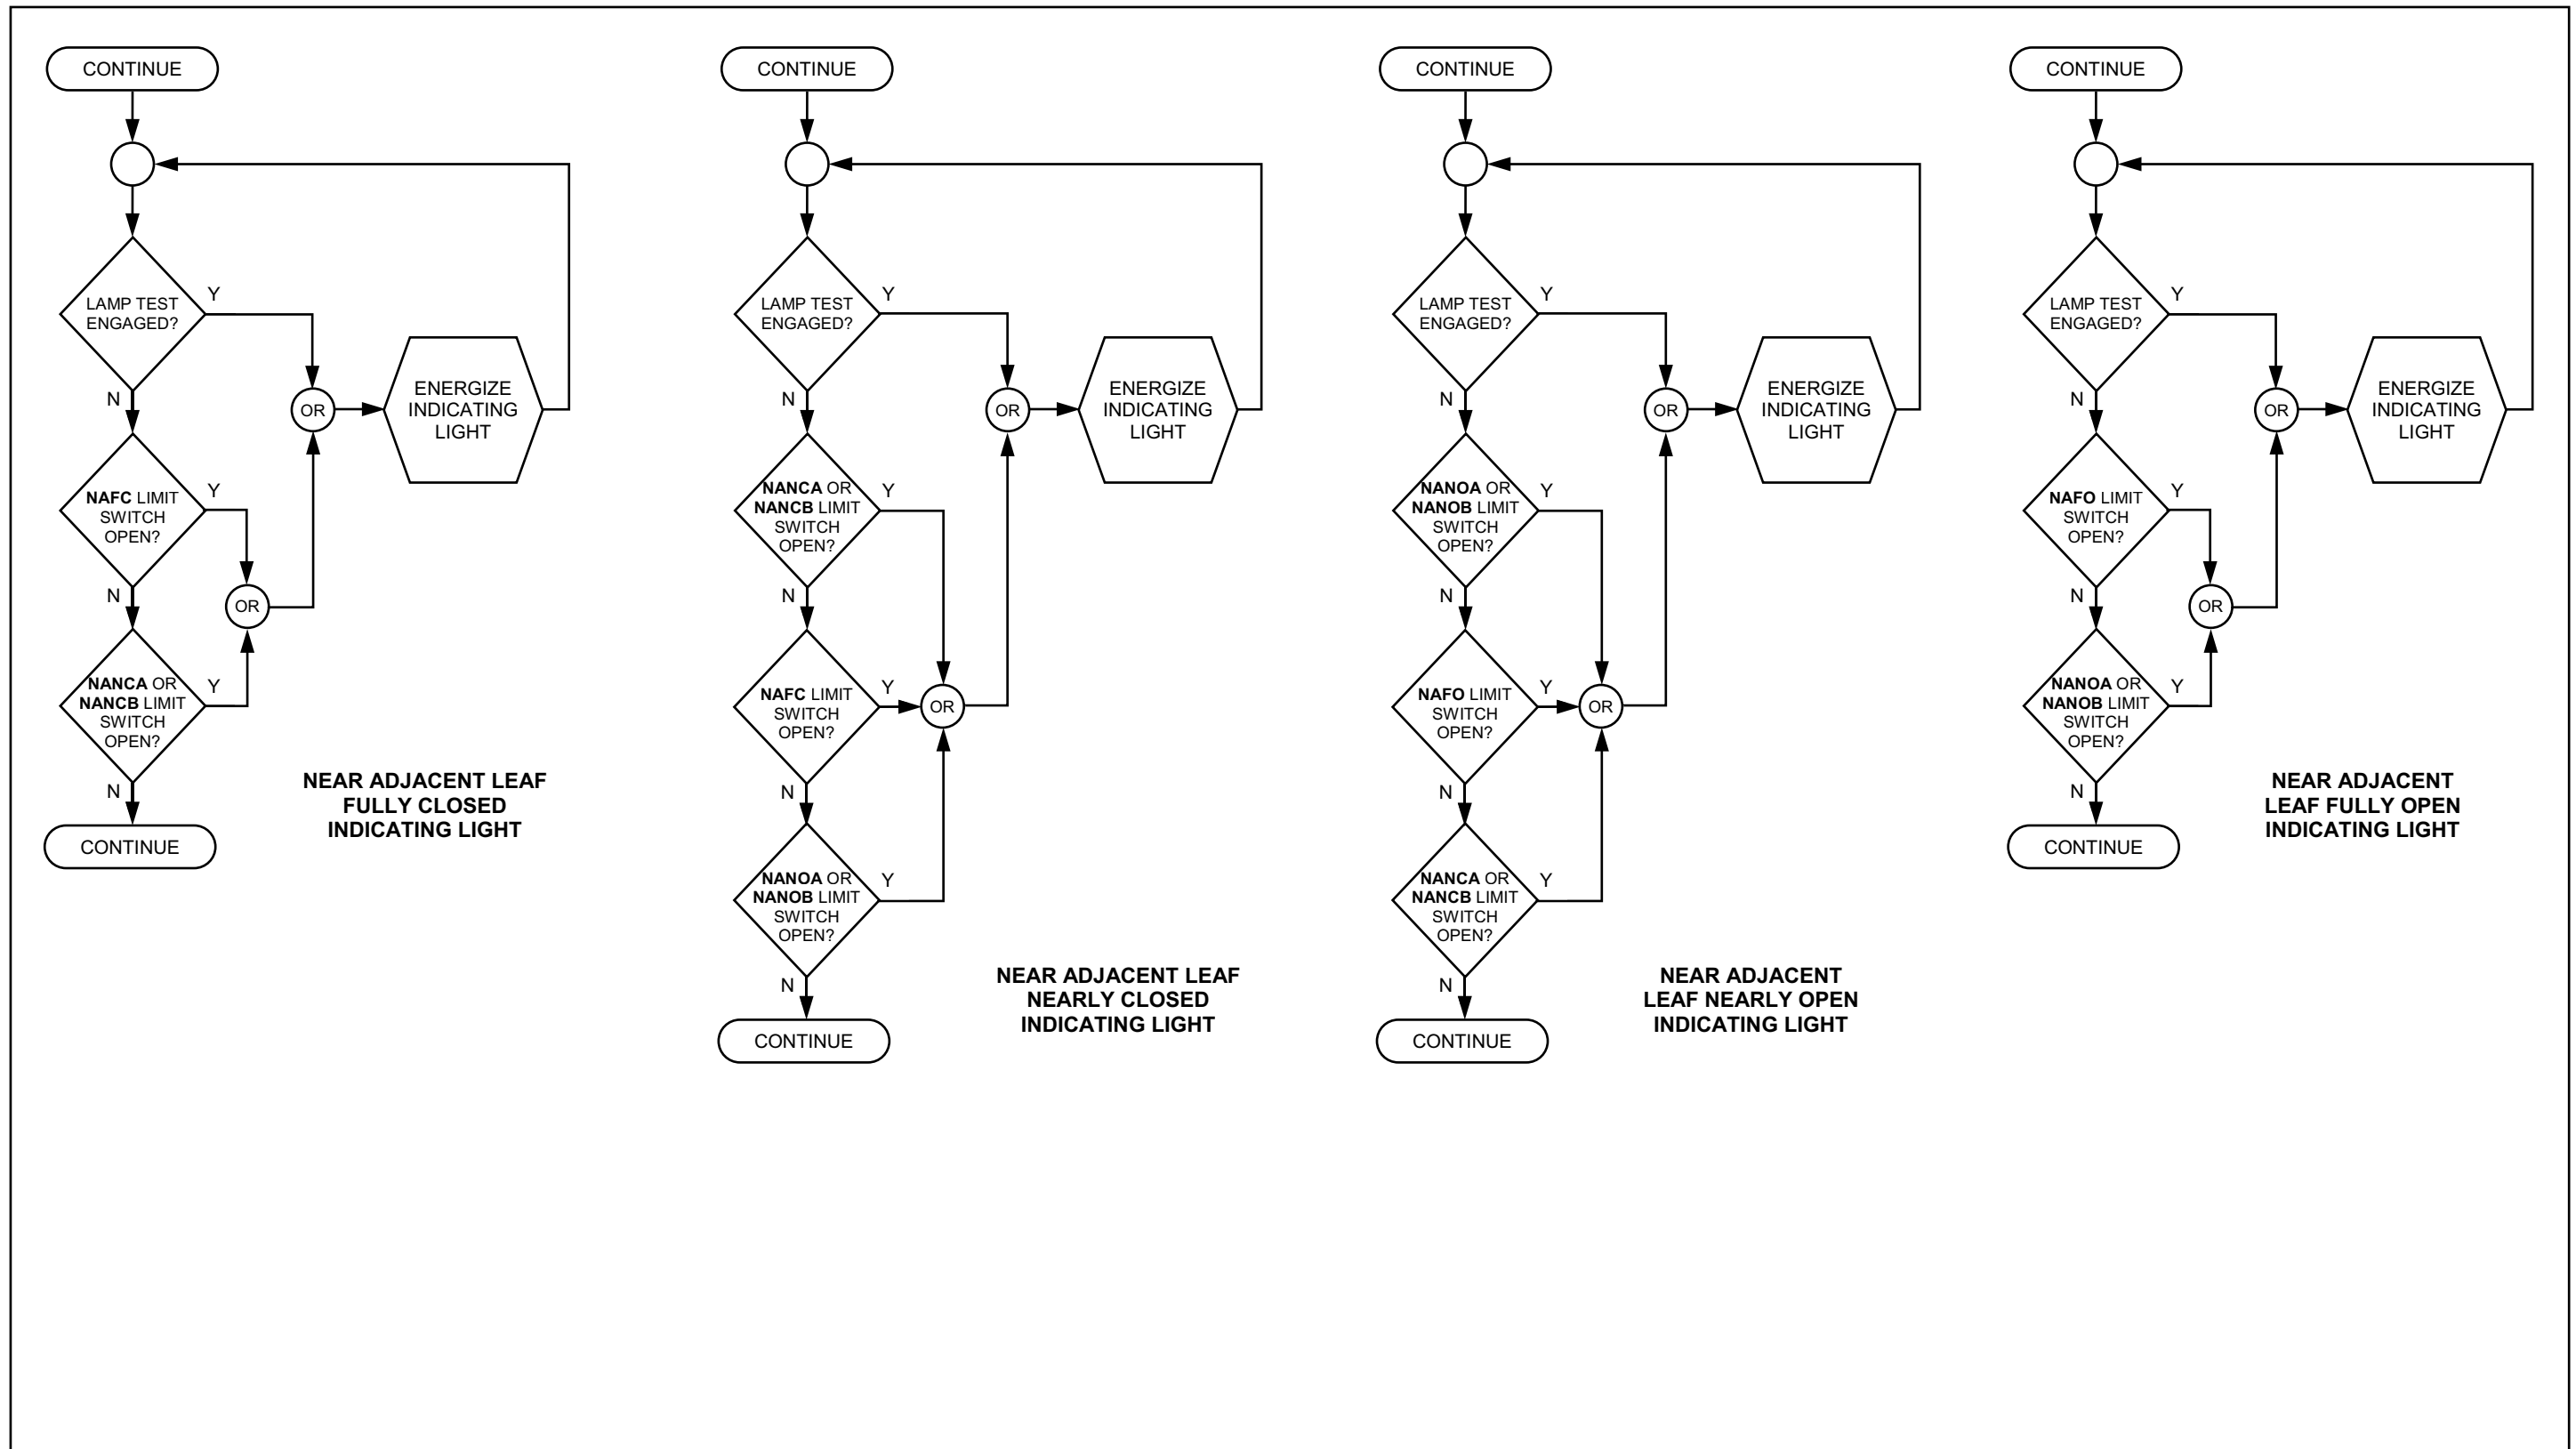

FULLY / NEARLY OPEN / CLOSED LEAF INDICATING LIGHTS - 3 OF 4

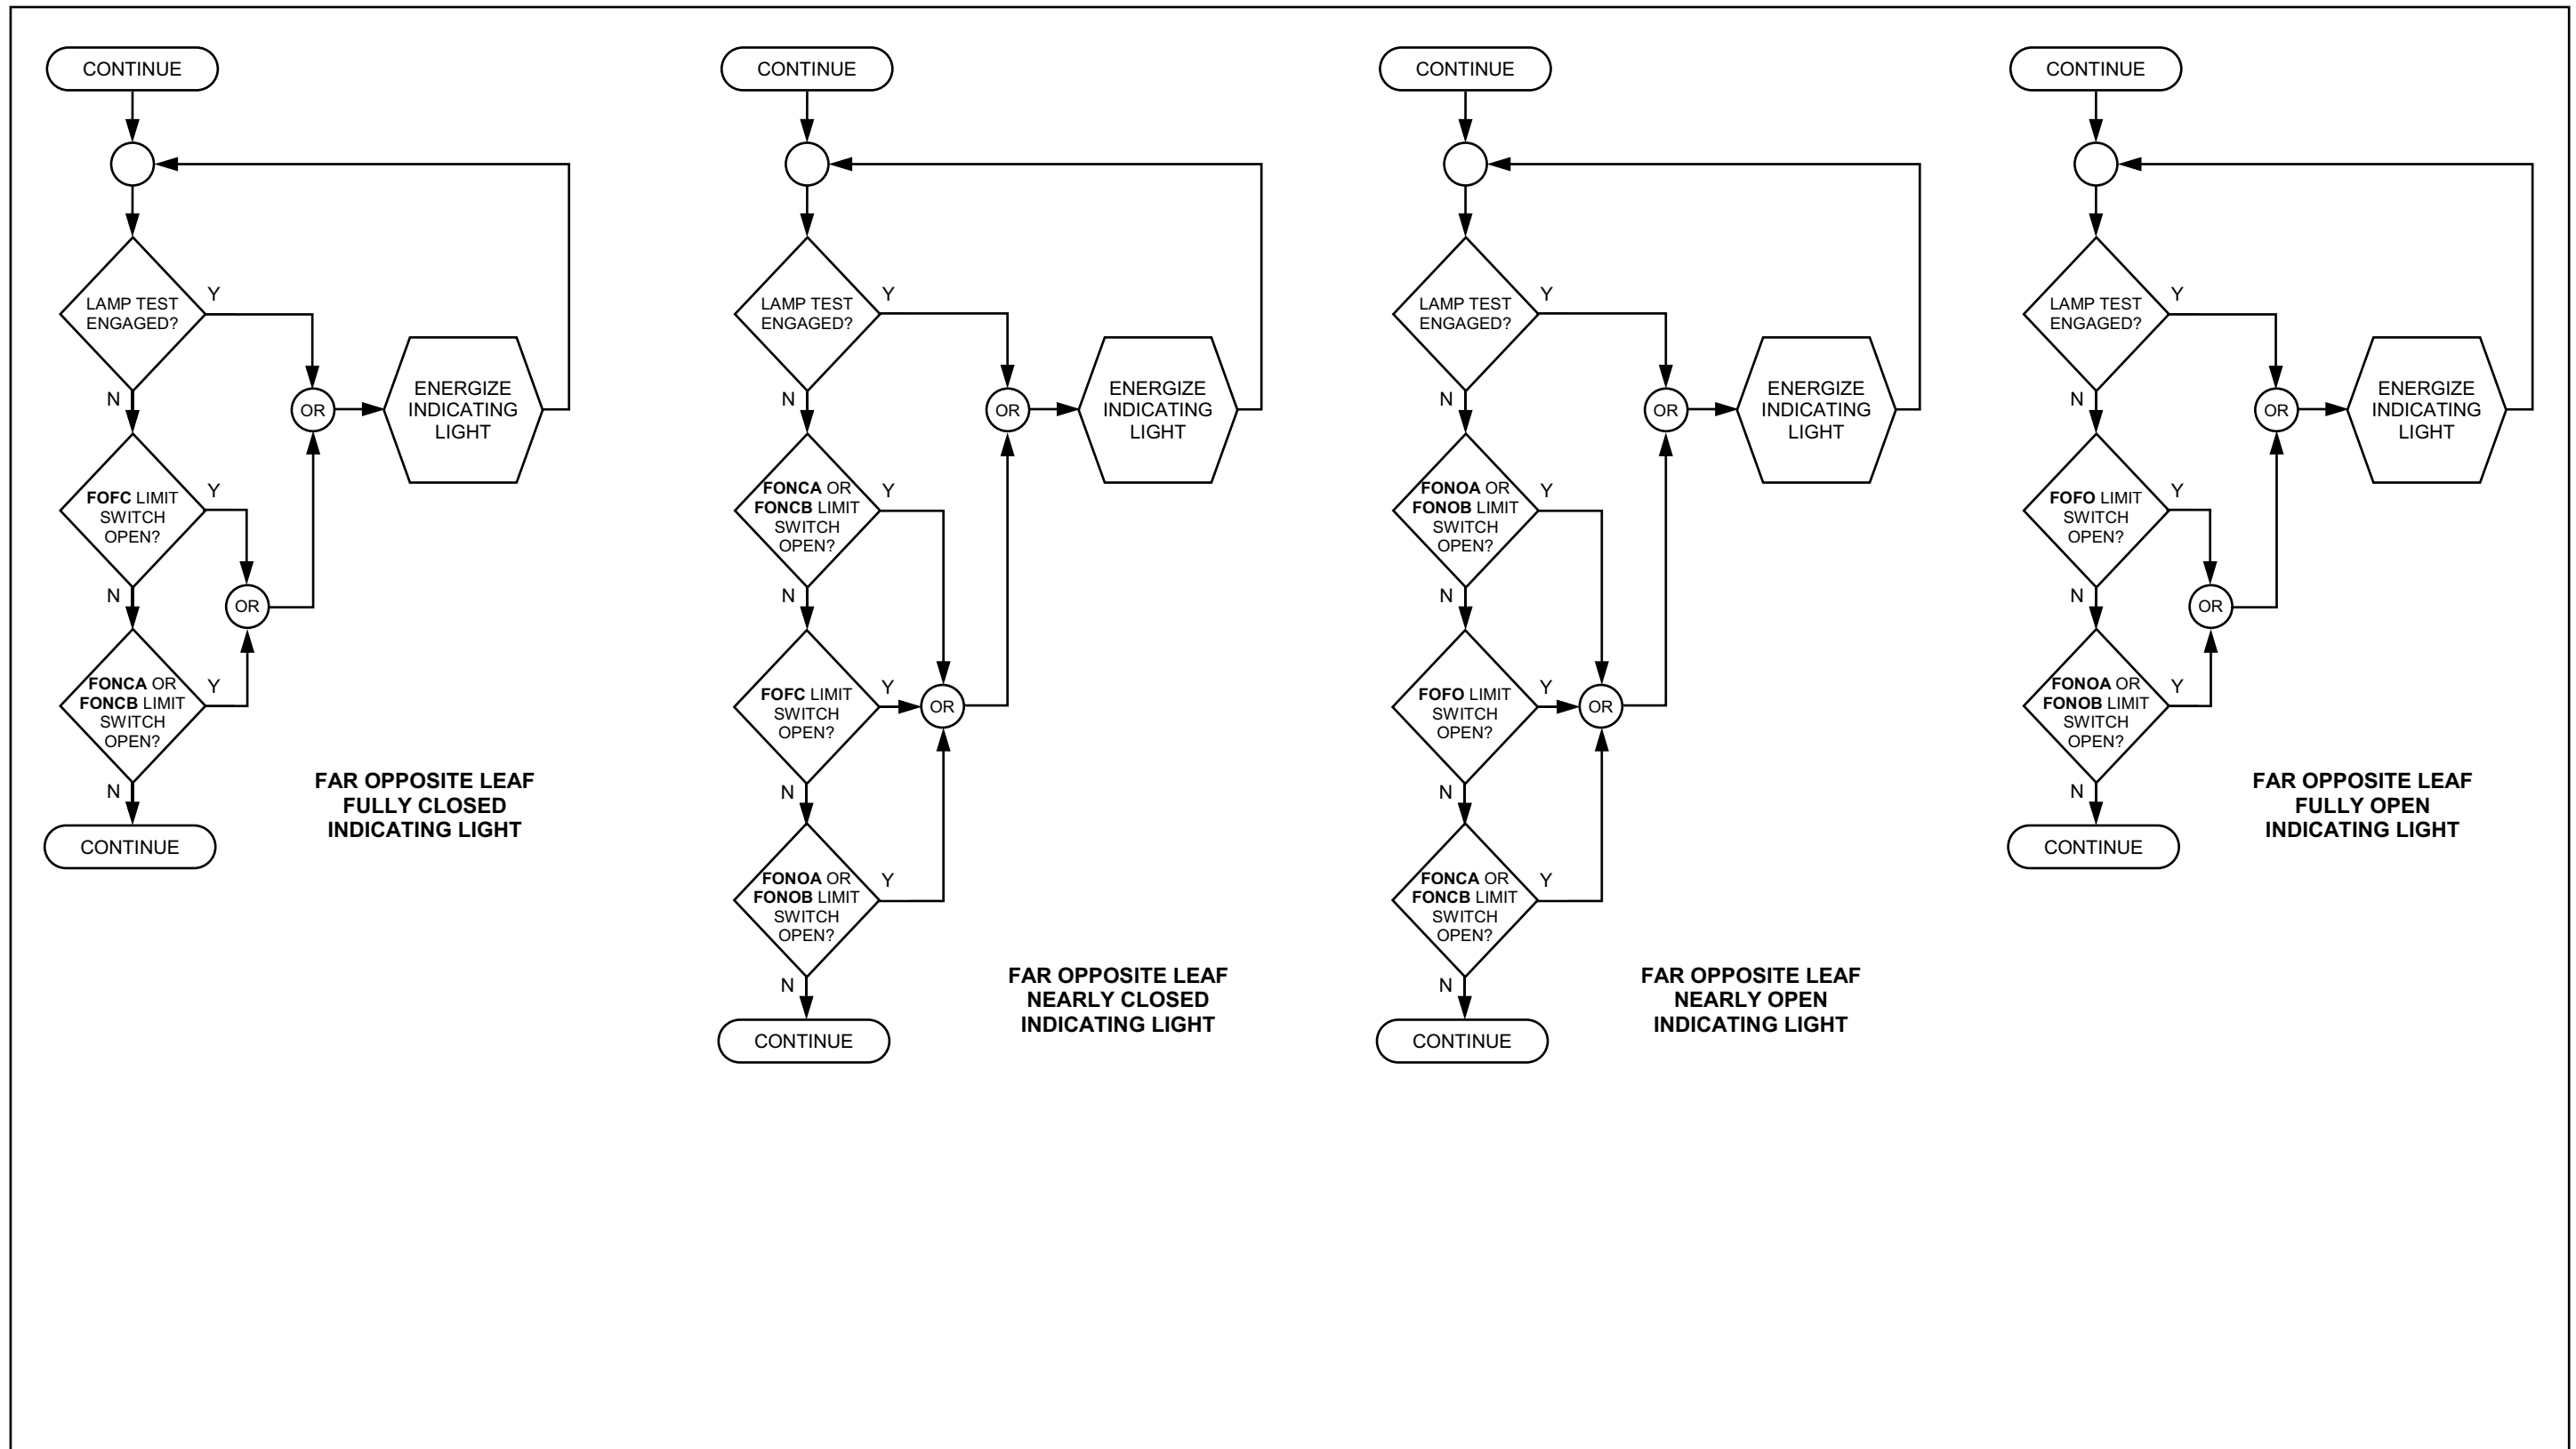

FULLY / NEARLY OPEN / CLOSED LEAF INDICATING LIGHTS - 4 OF 4

