



4-LEAF

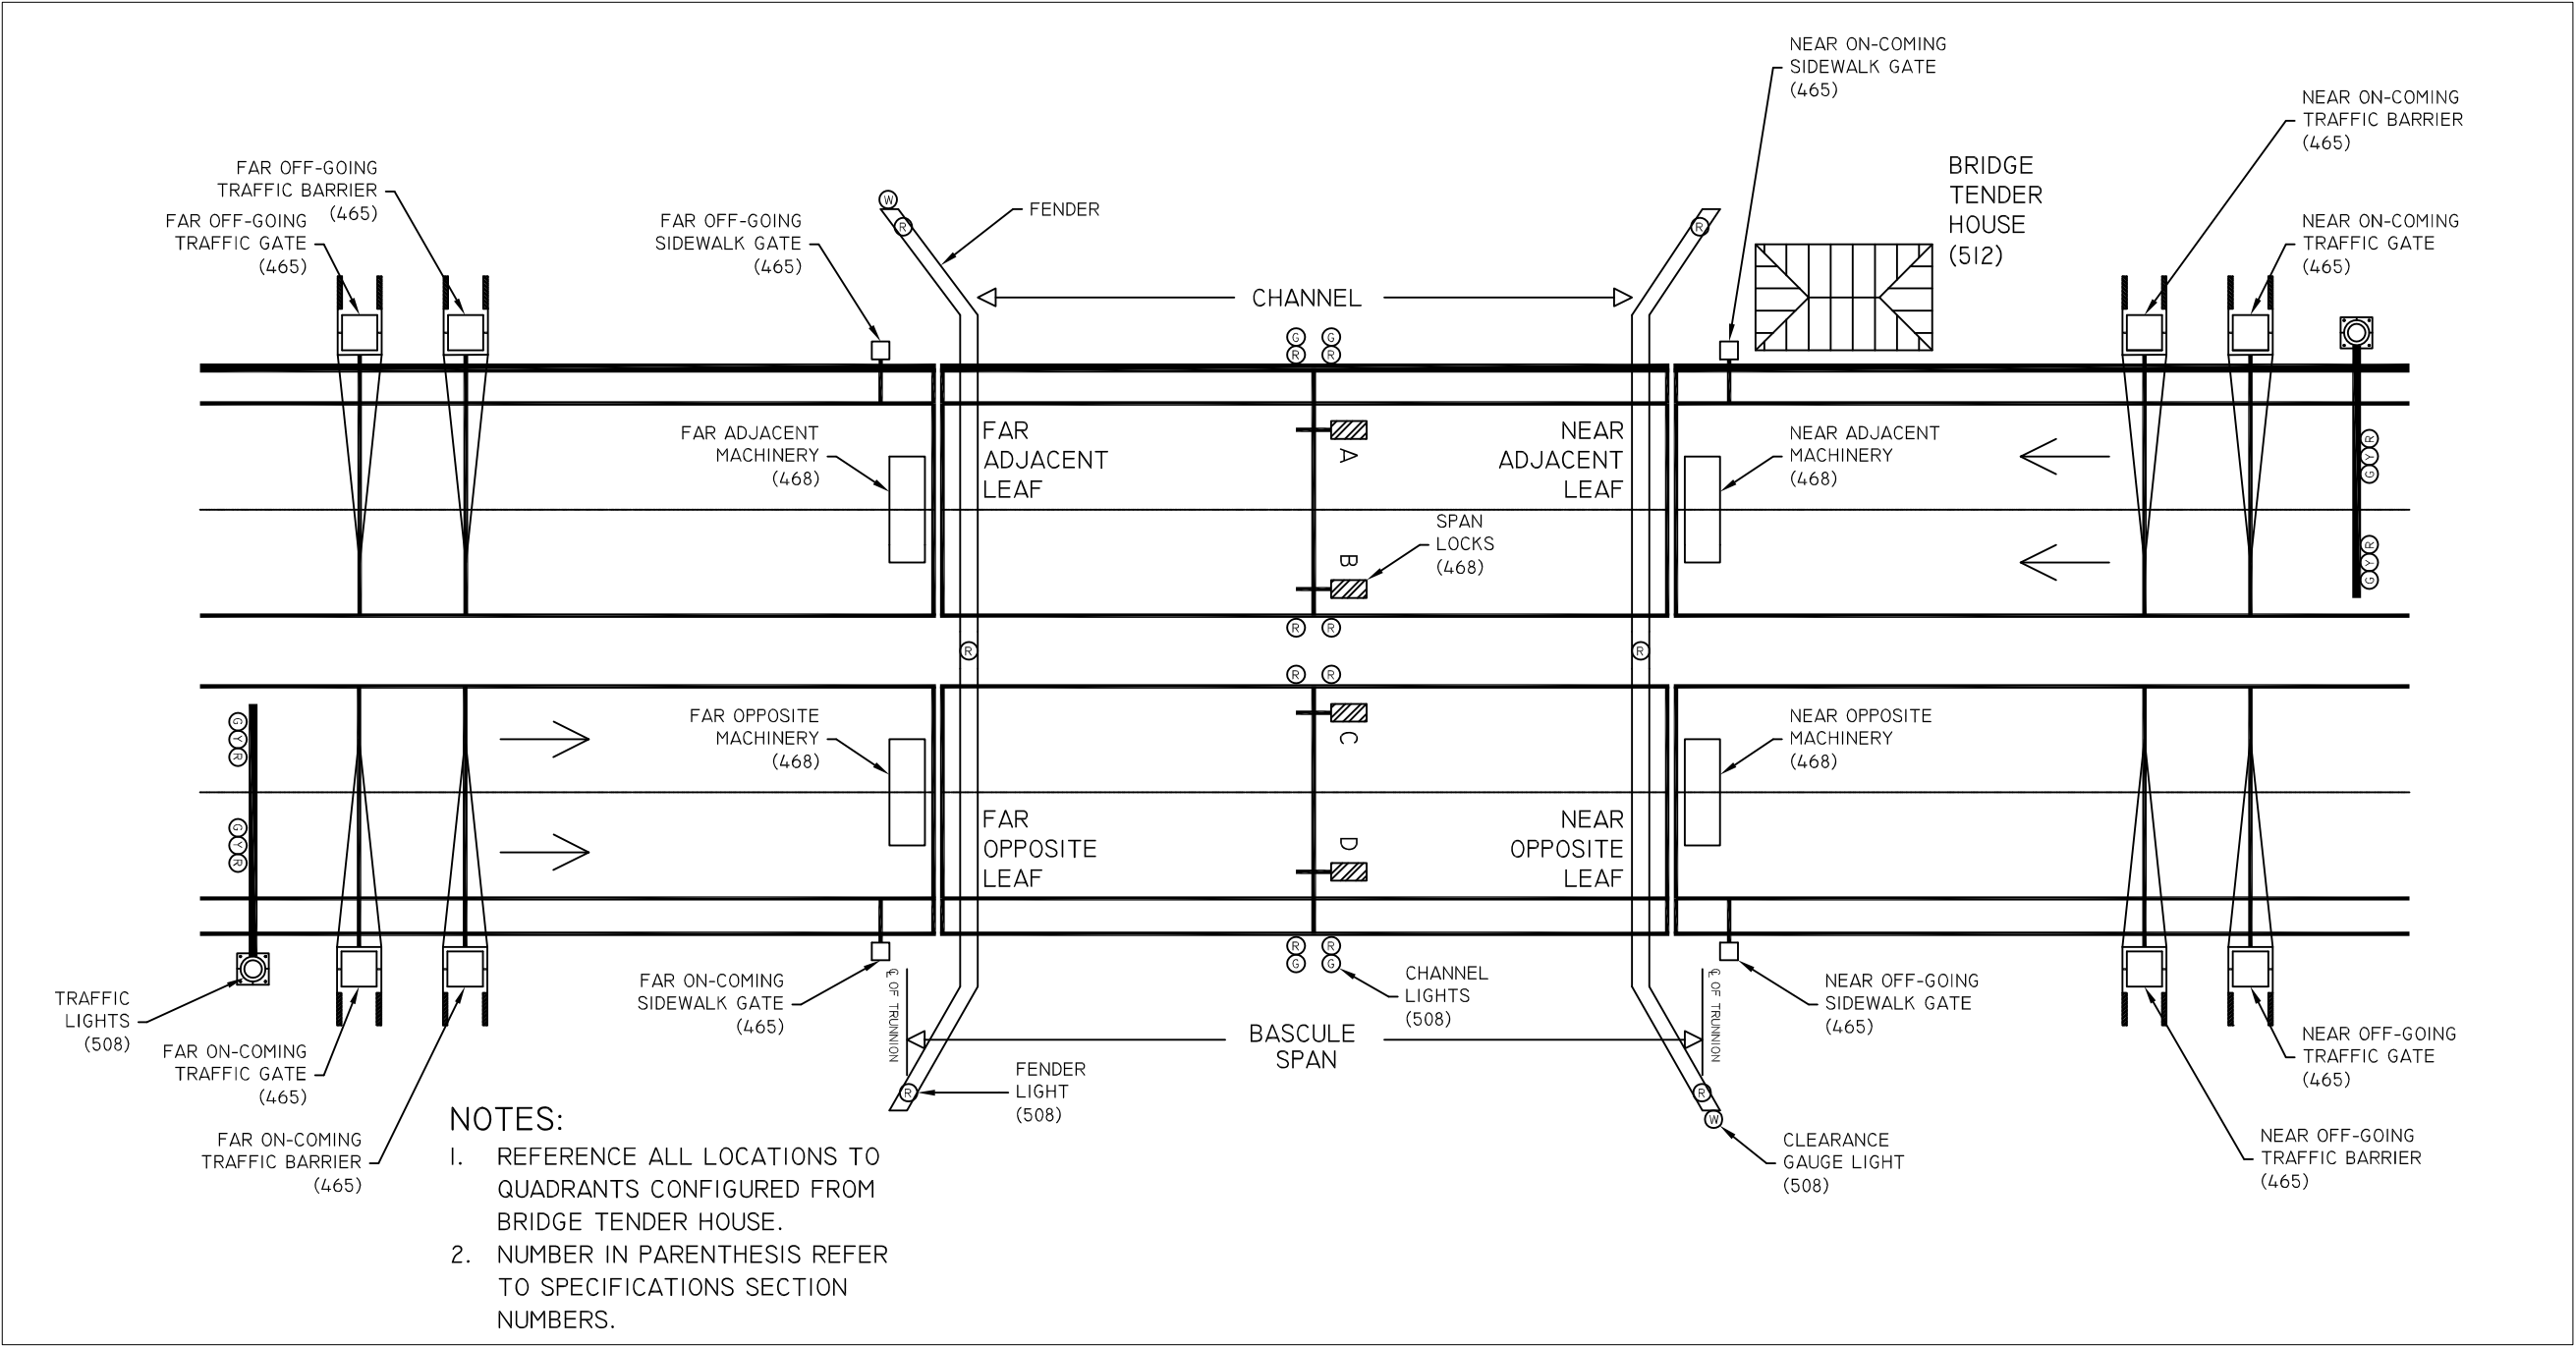

2-LEAF

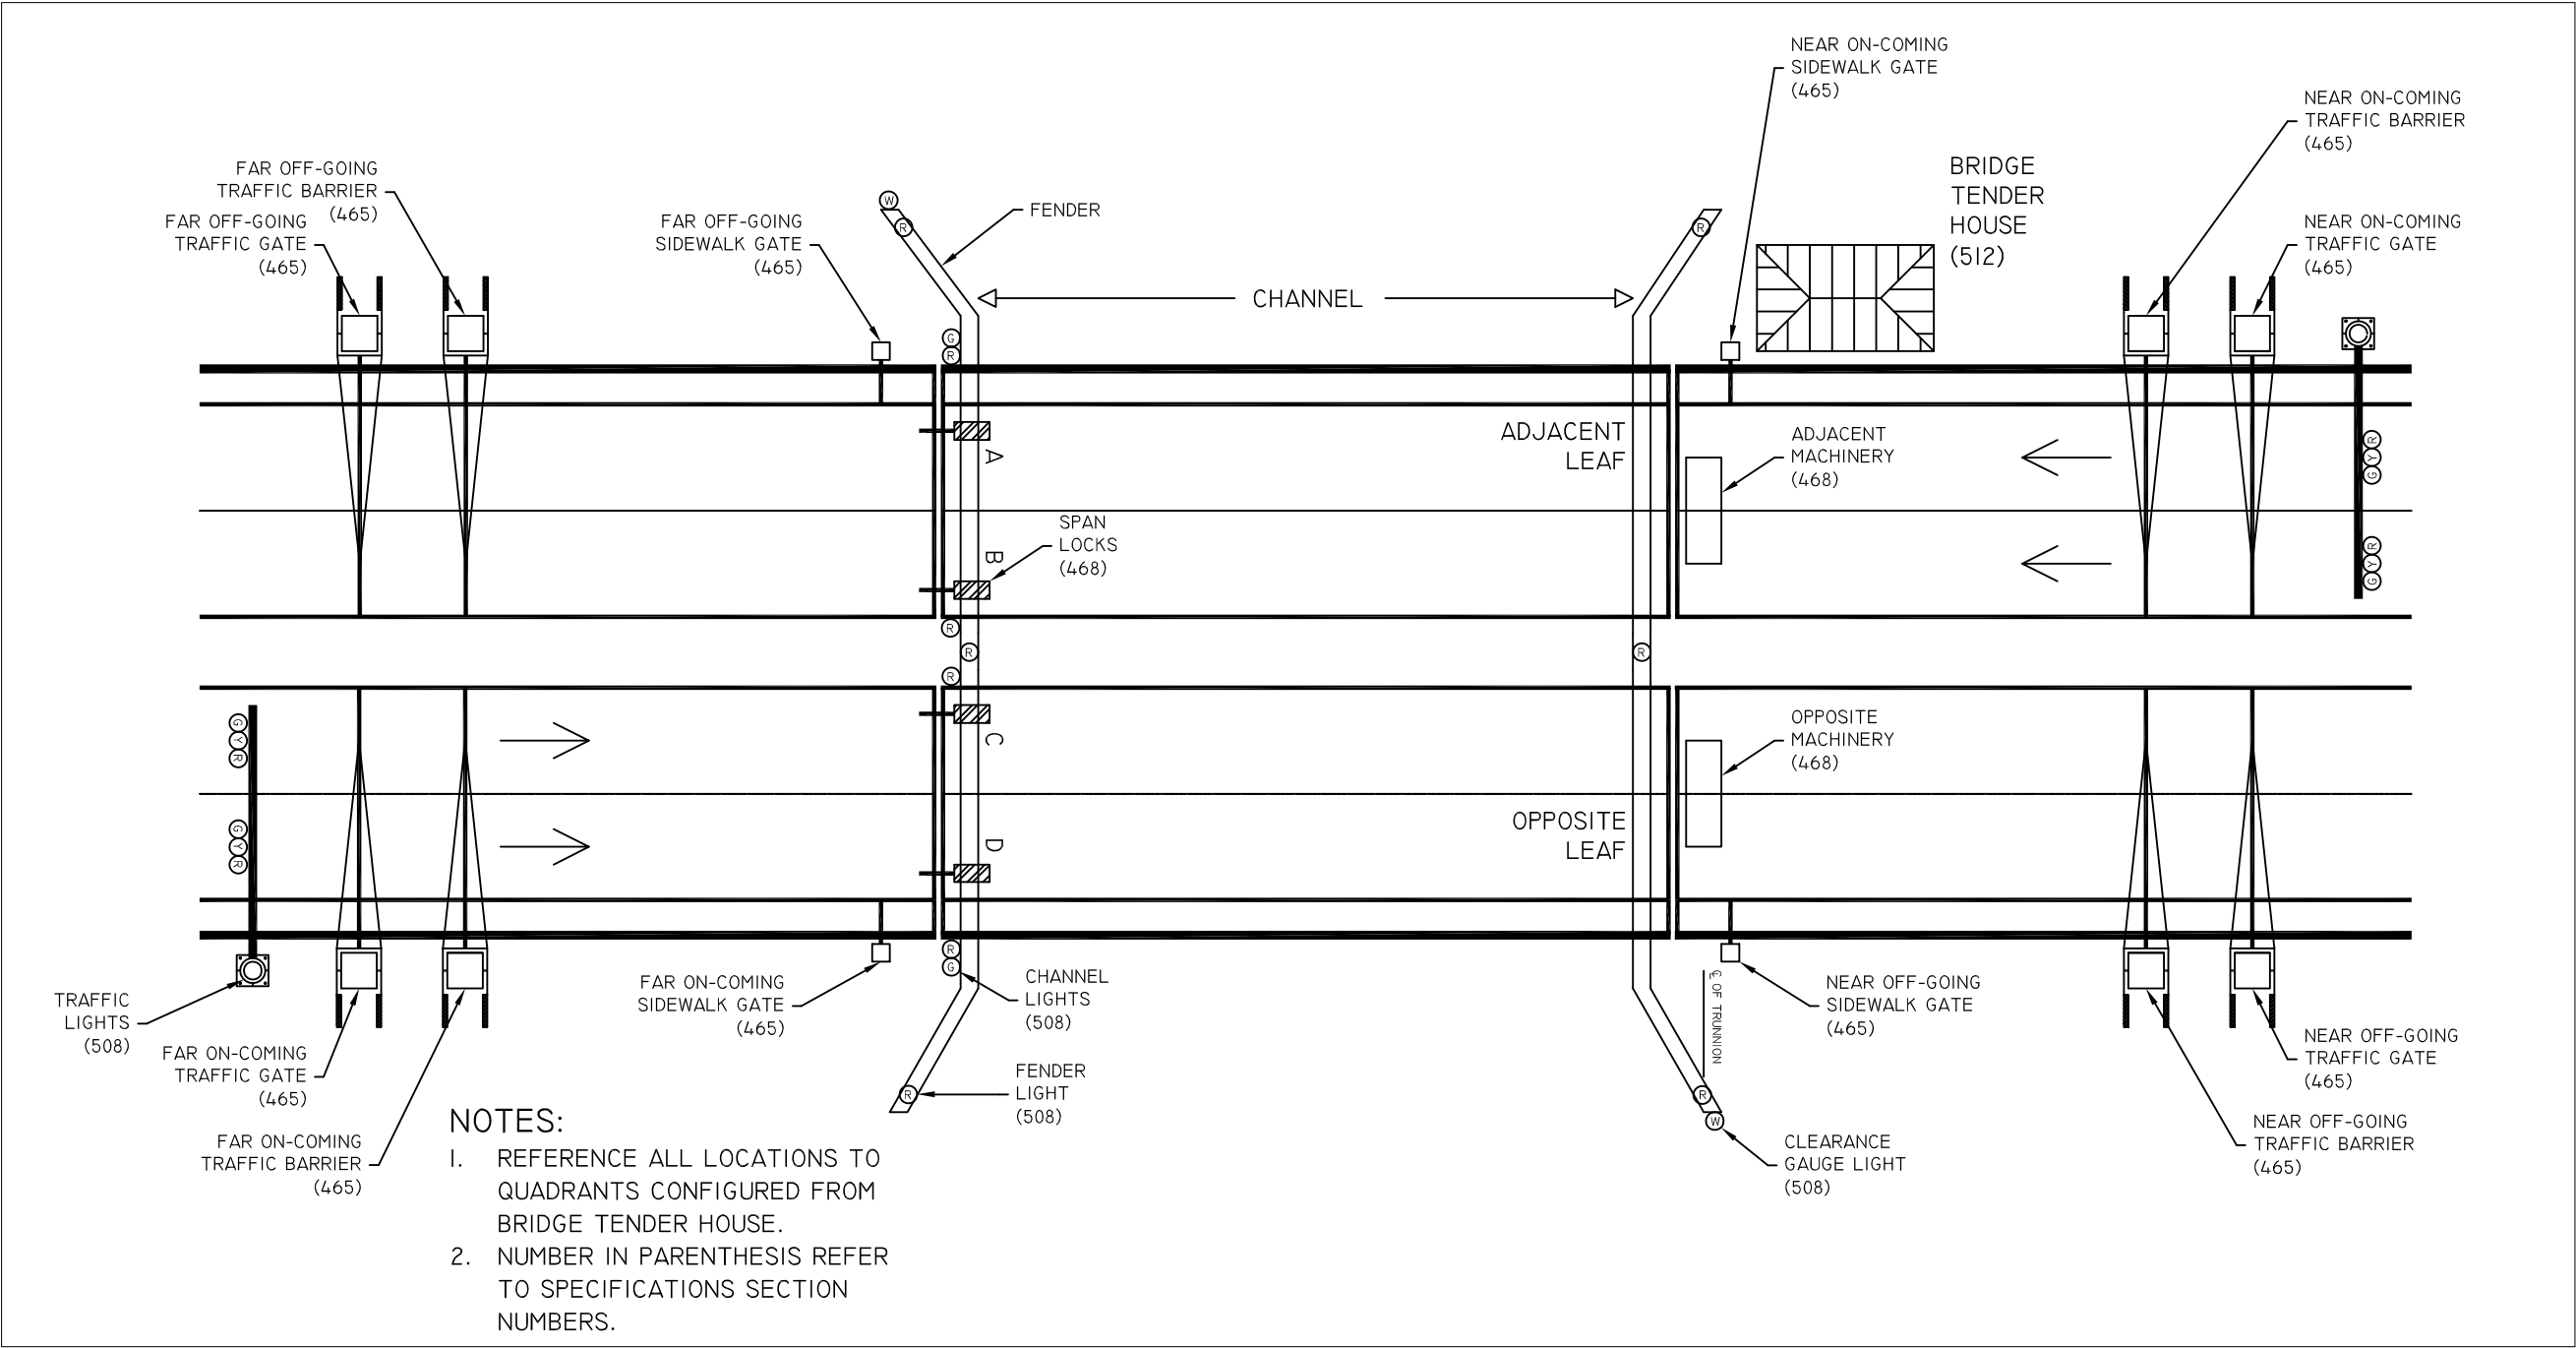

MACHINERY

