




**TRAFFIC GATES INDICATING LIGHTS**

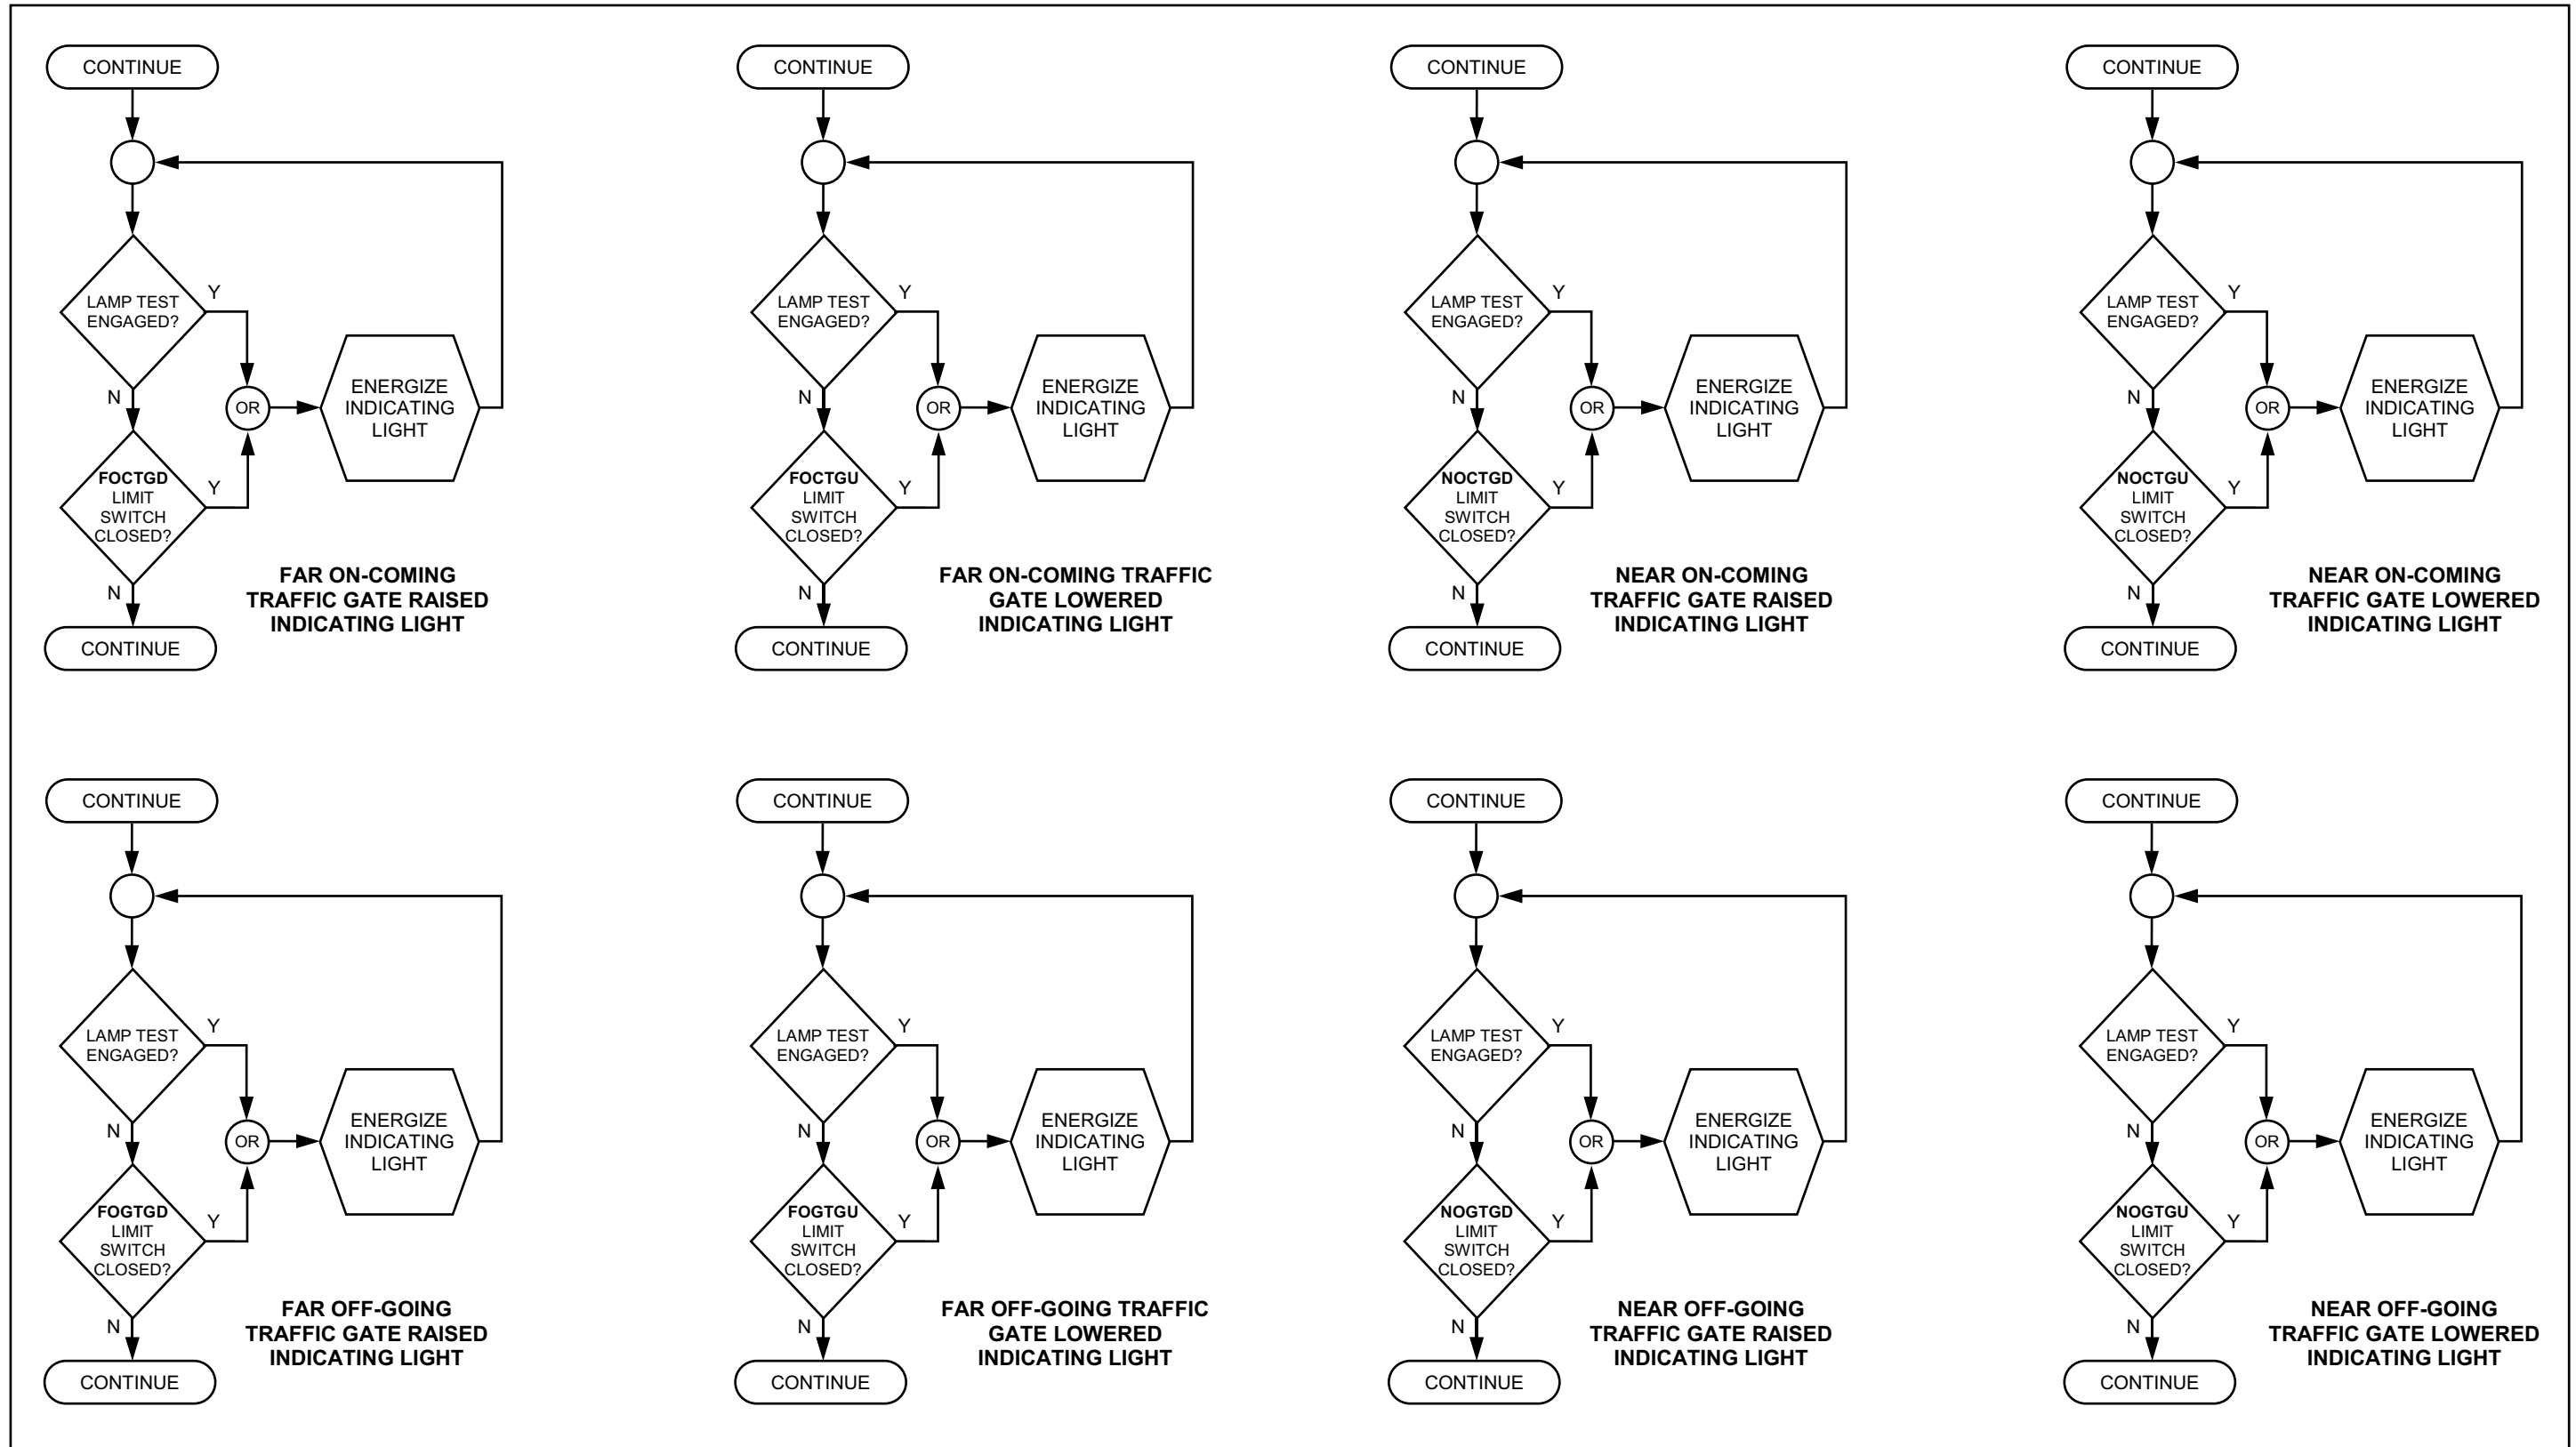


### SPAN LOCKS INDICATING LIGHTS

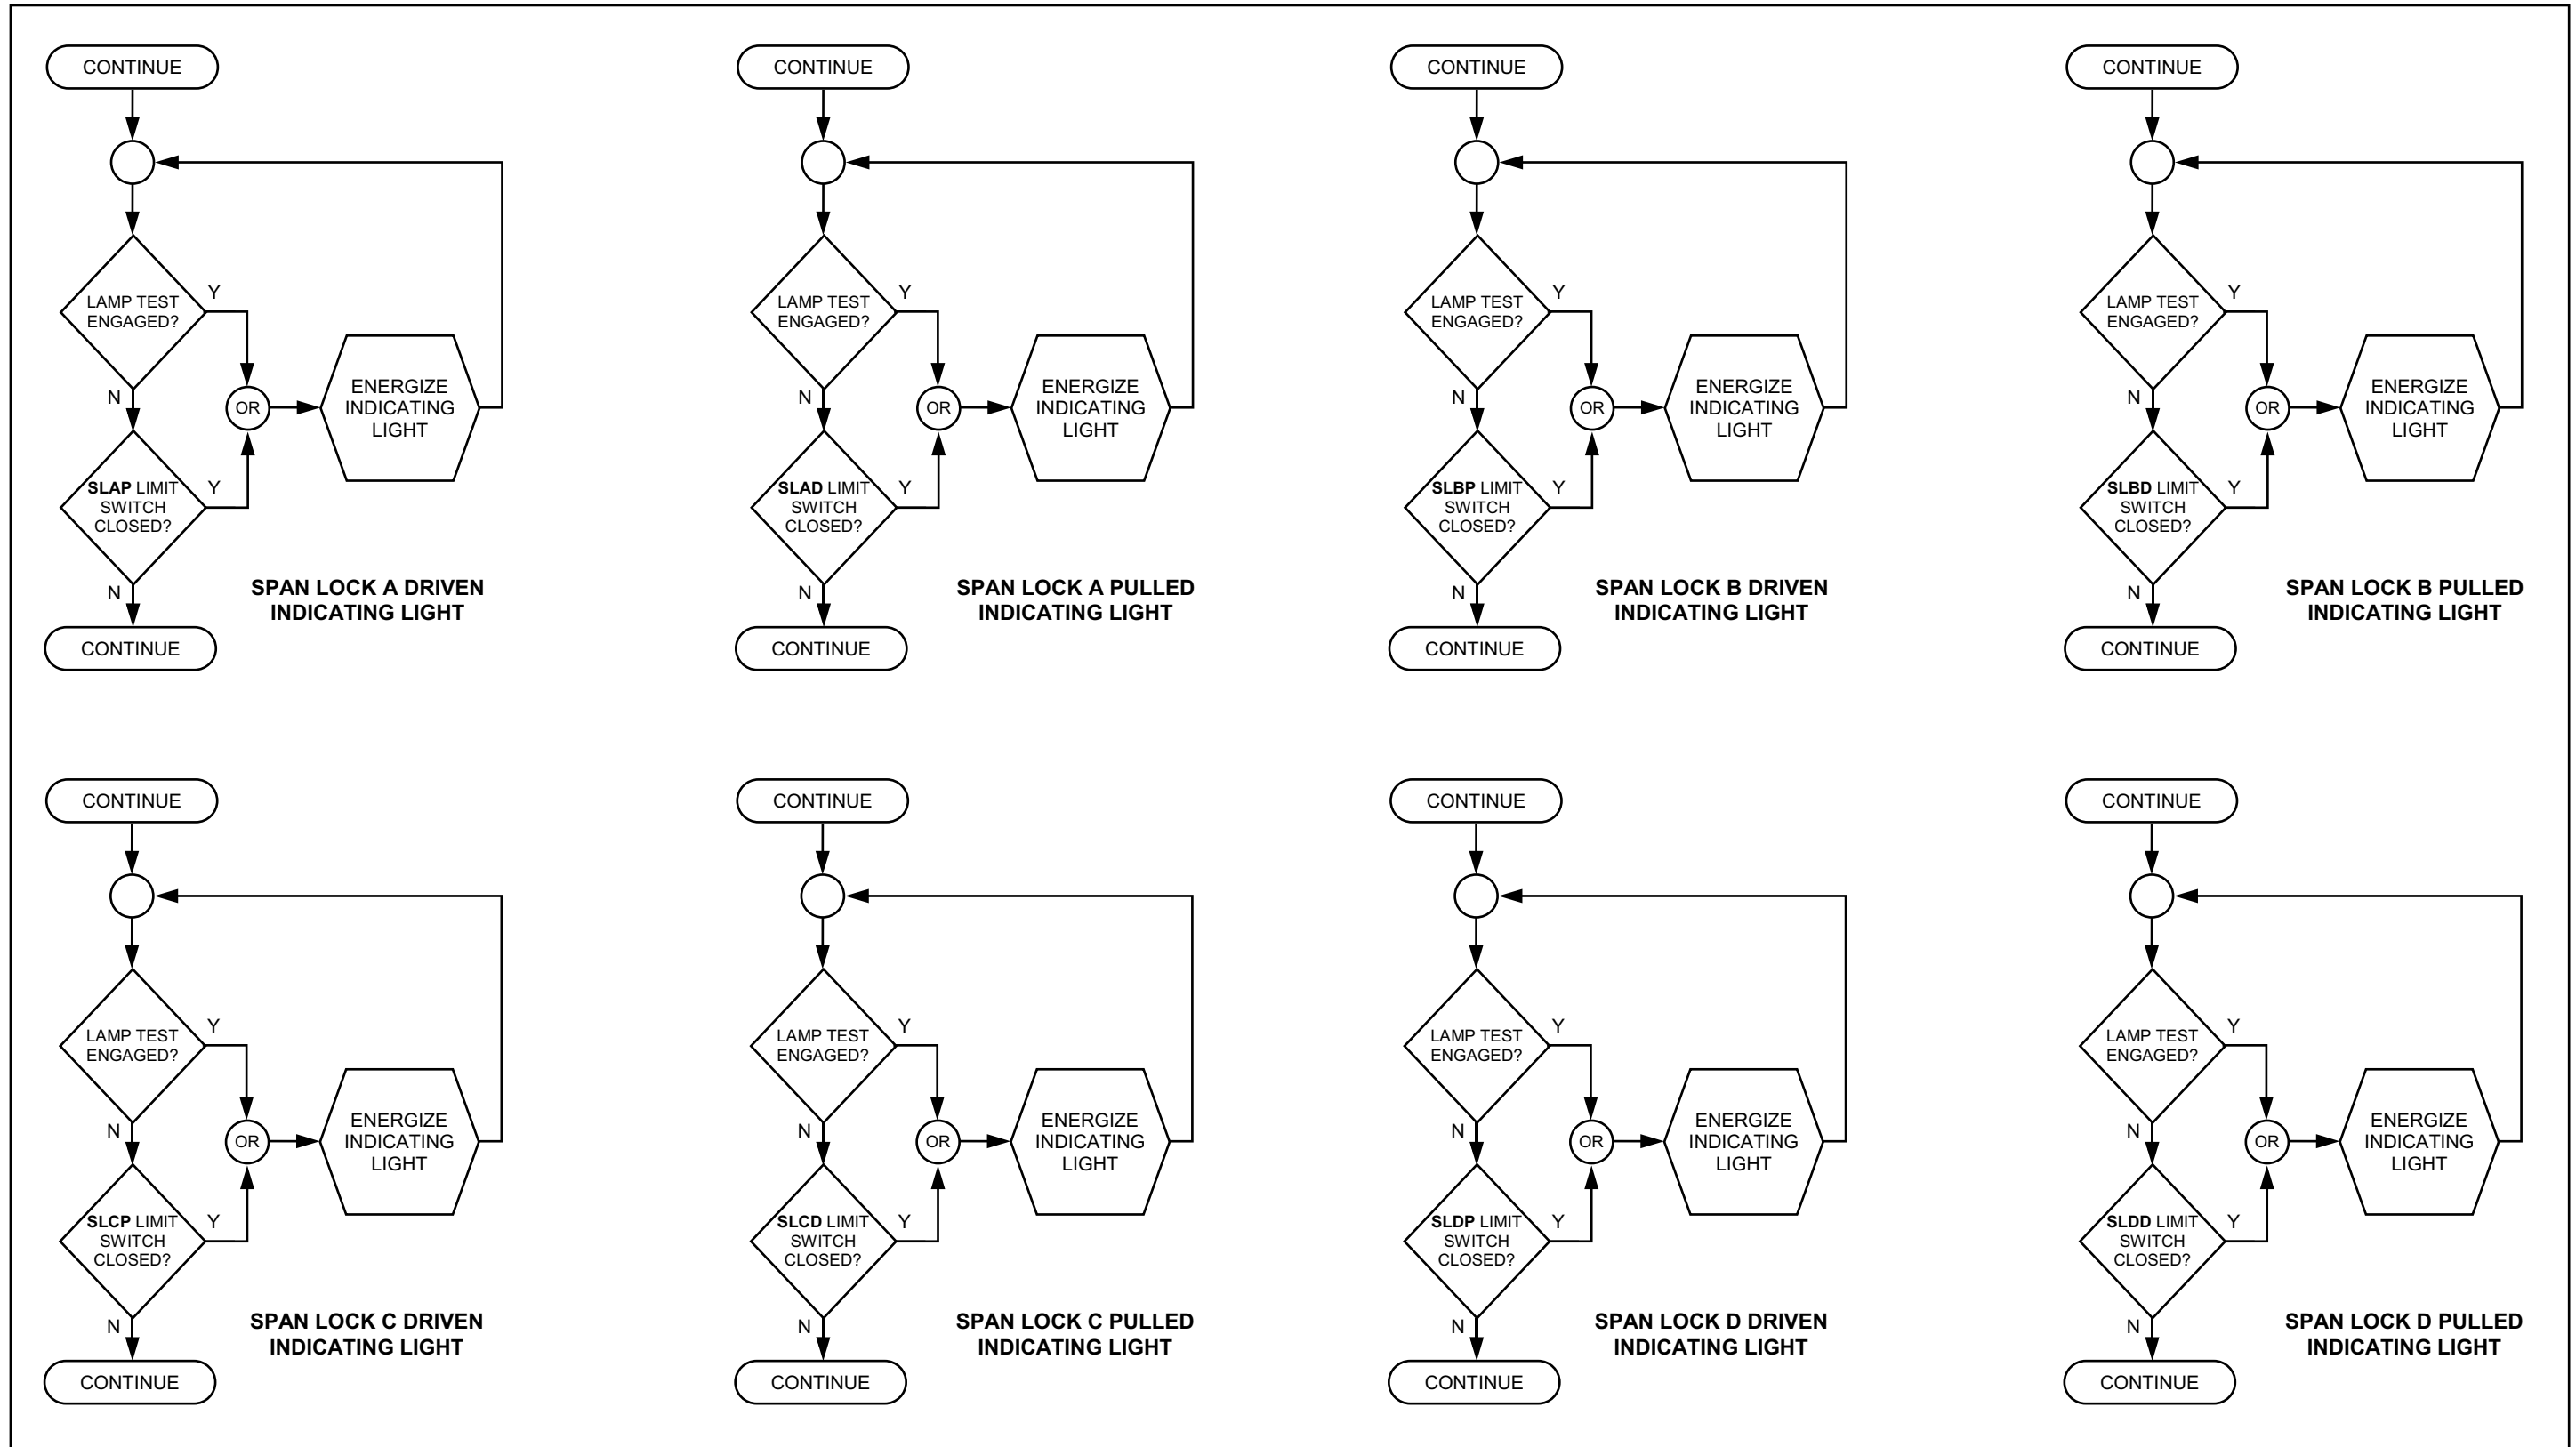


**MOTOR / MACHINERY BRAKES INDICATING LIGHTS - 1 OF 4**

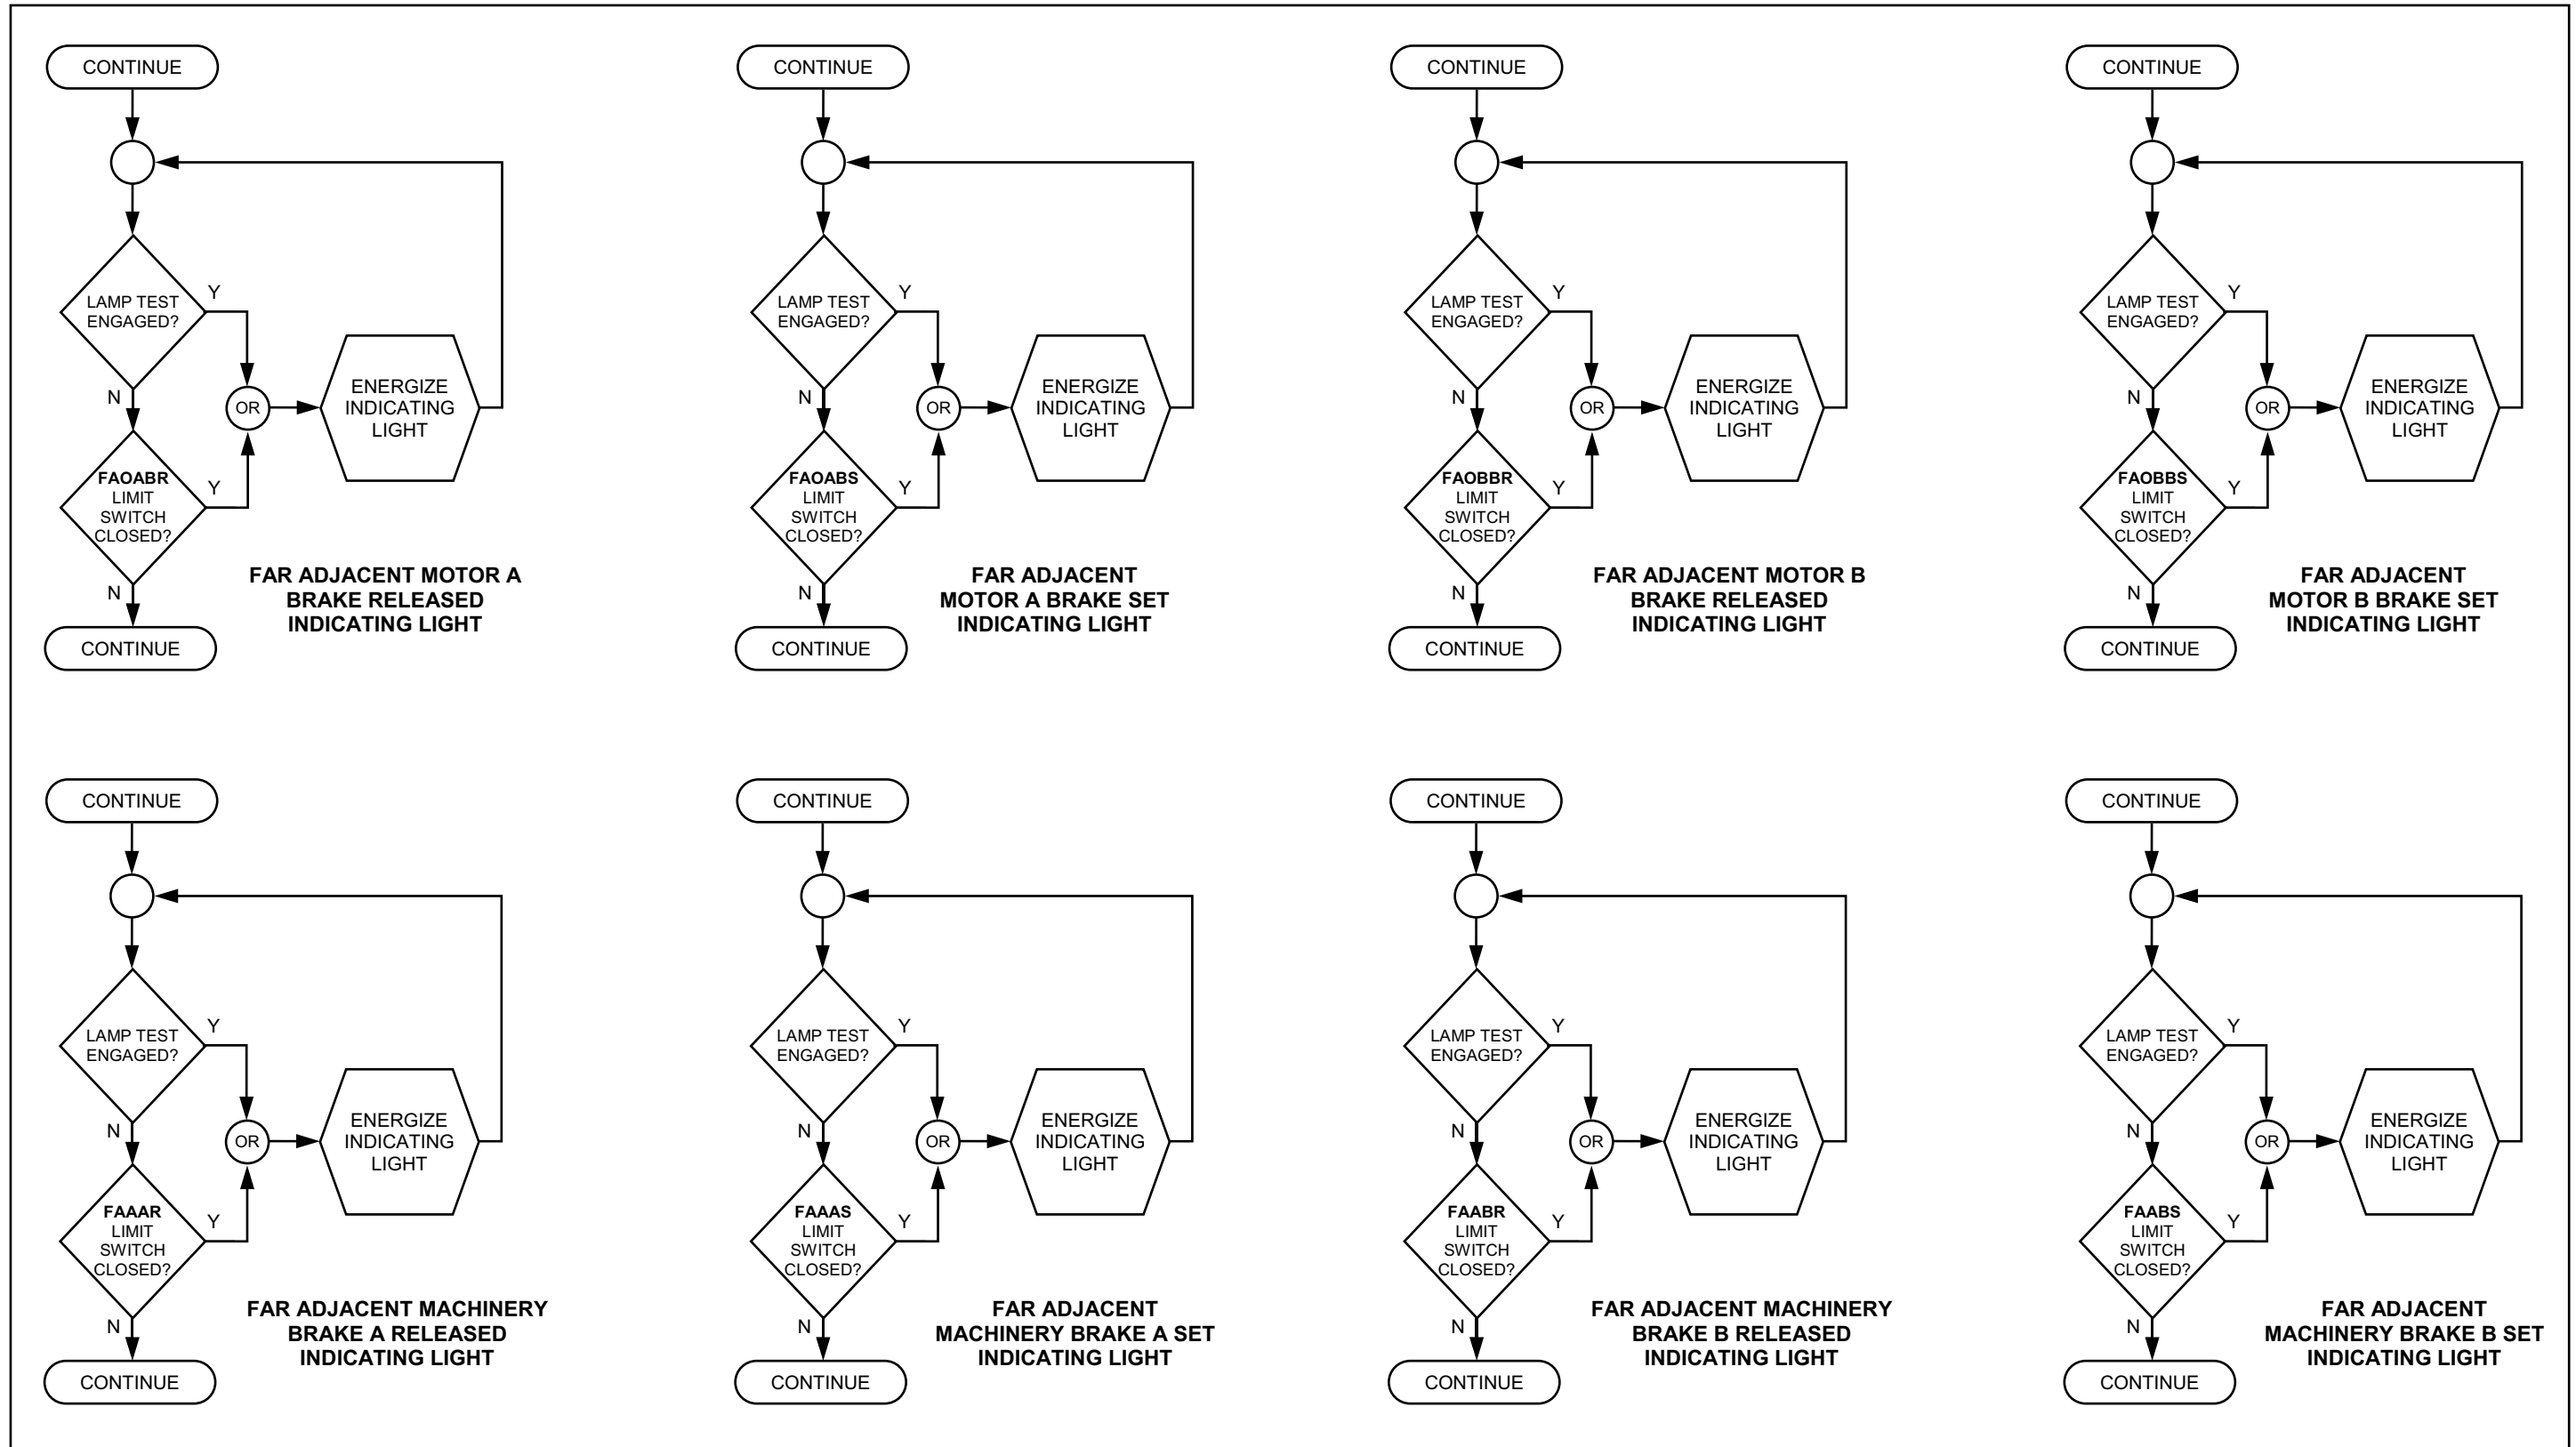


**MOTOR / MACHINERY BRAKES INDICATING LIGHTS - 2 OF 4**

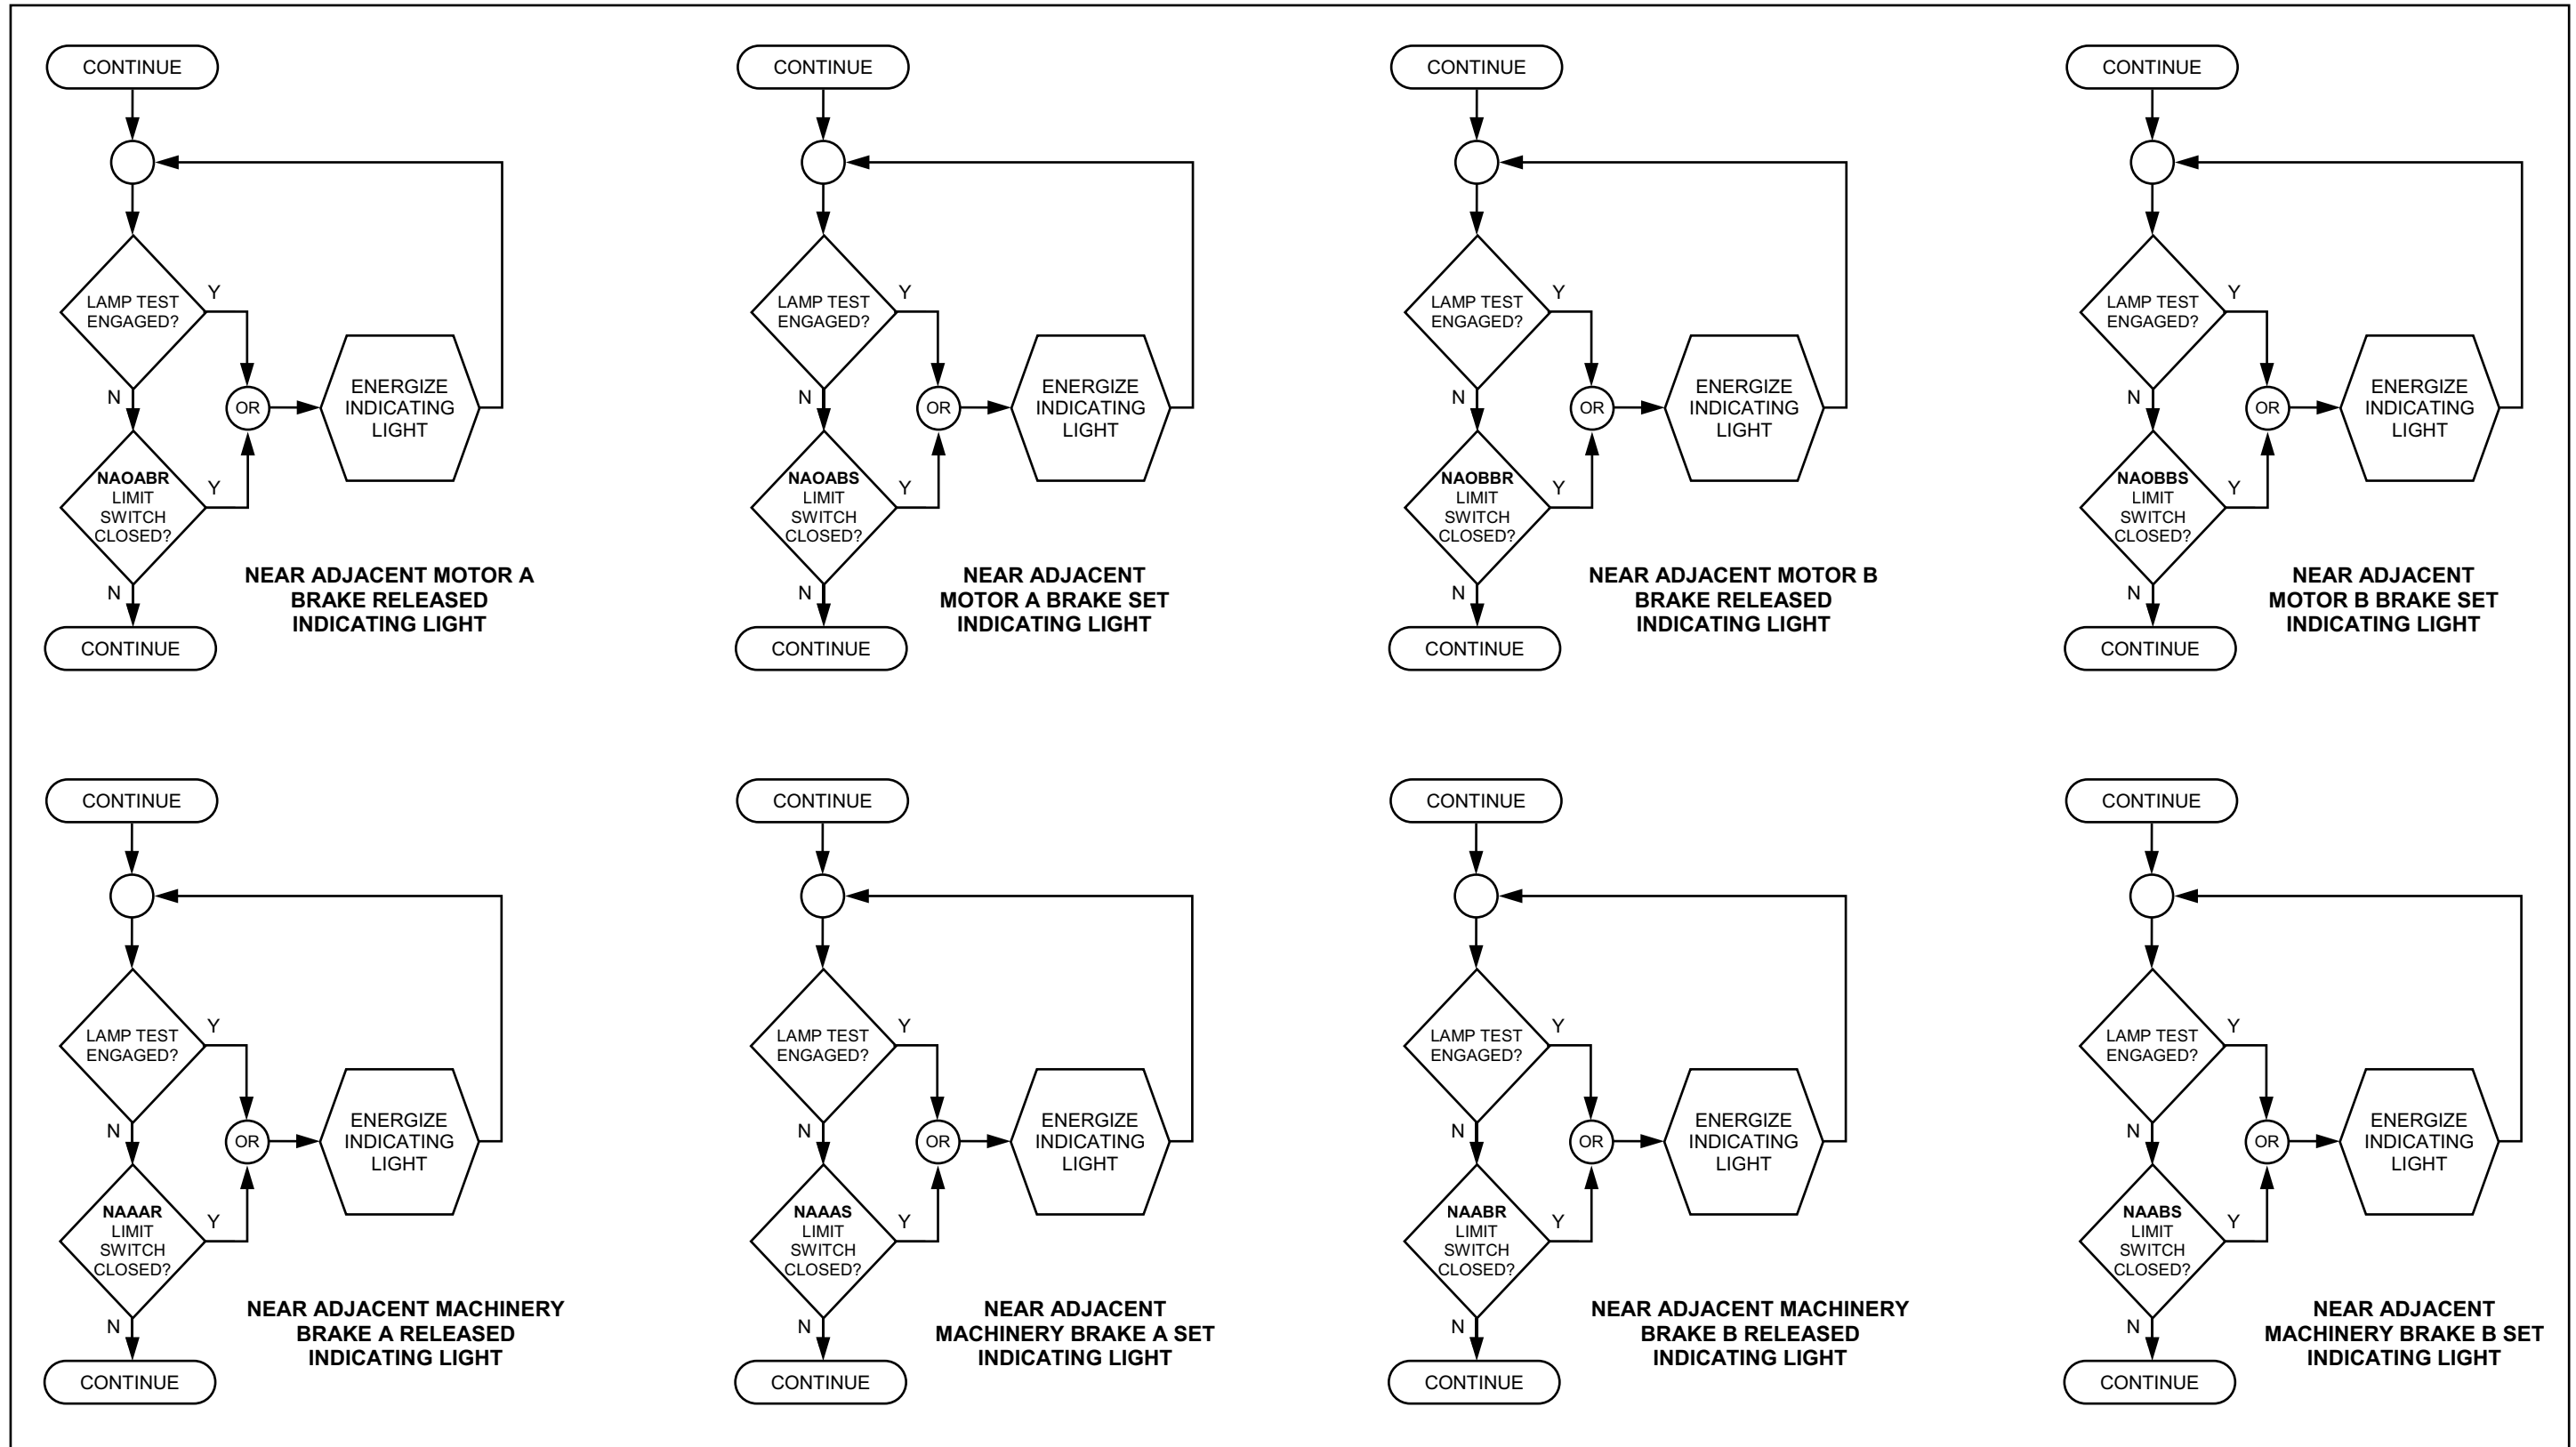


**MOTOR / MACHINERY BRAKES INDICATING LIGHTS - 3 OF 4**

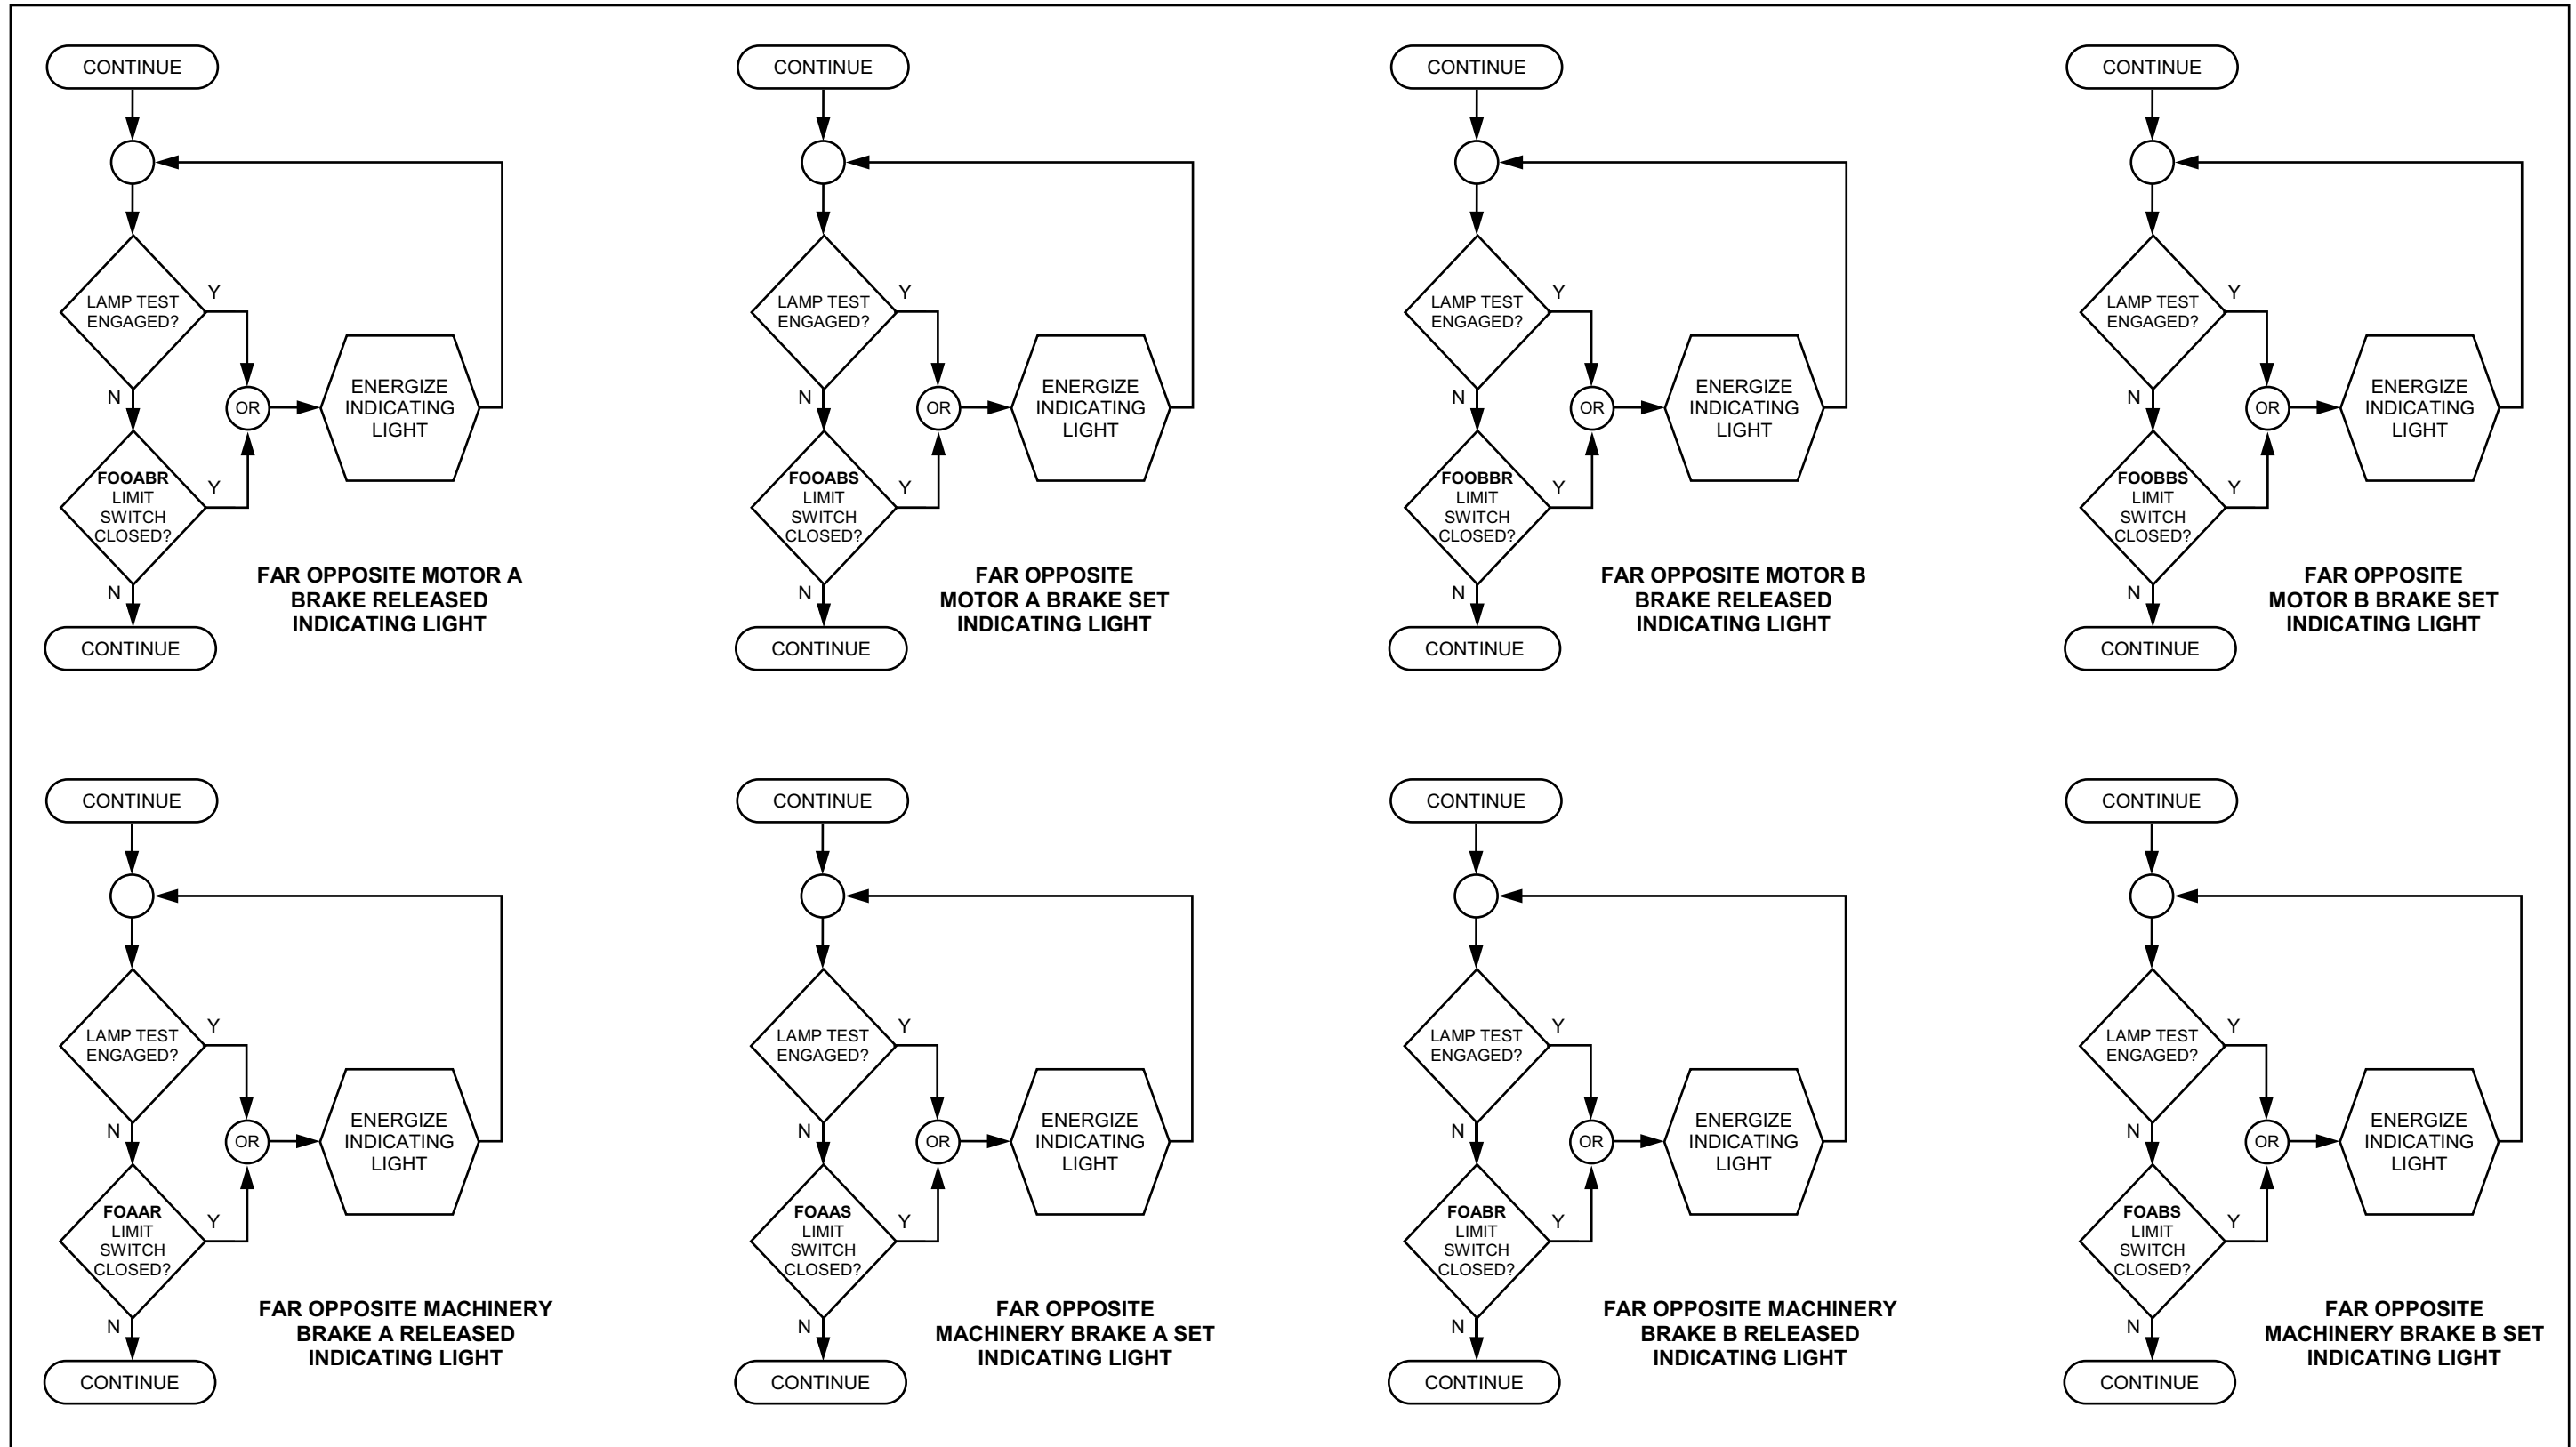


**MOTOR / MACHINERY BRAKES INDICATING LIGHTS - 4 OF 4**

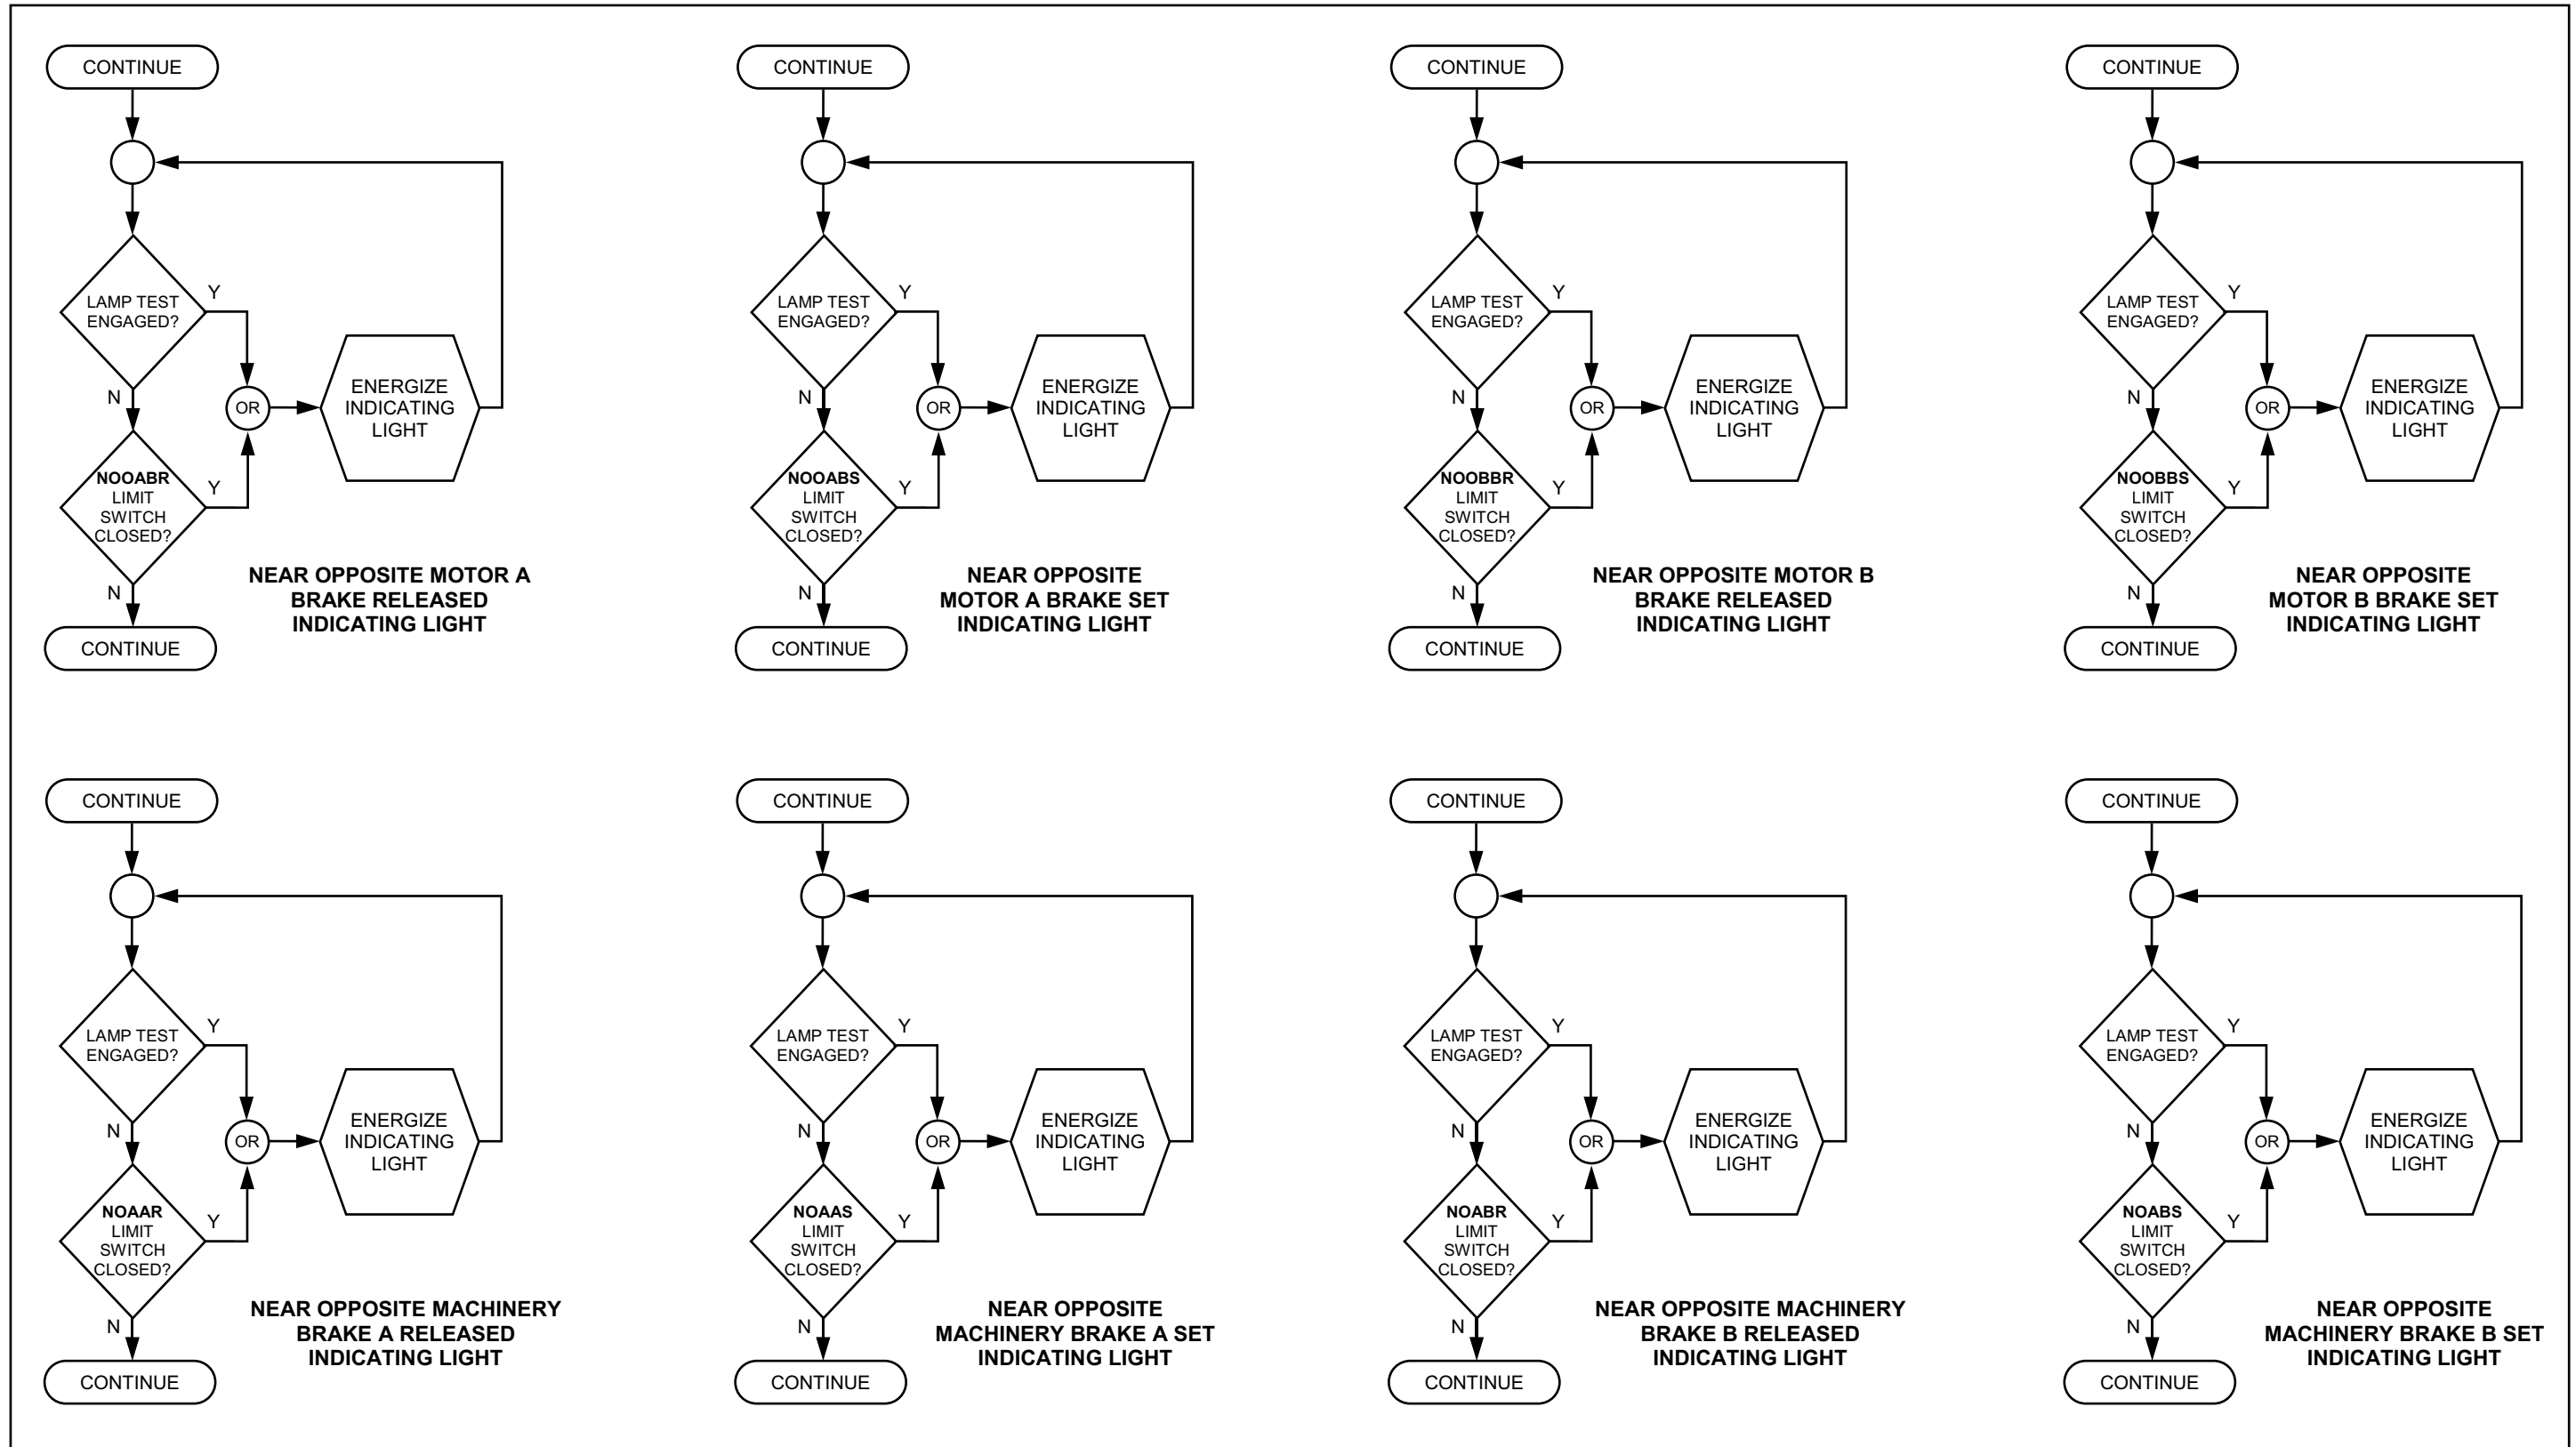

**SIDEWALK GATES INDICATING LIGHTS**

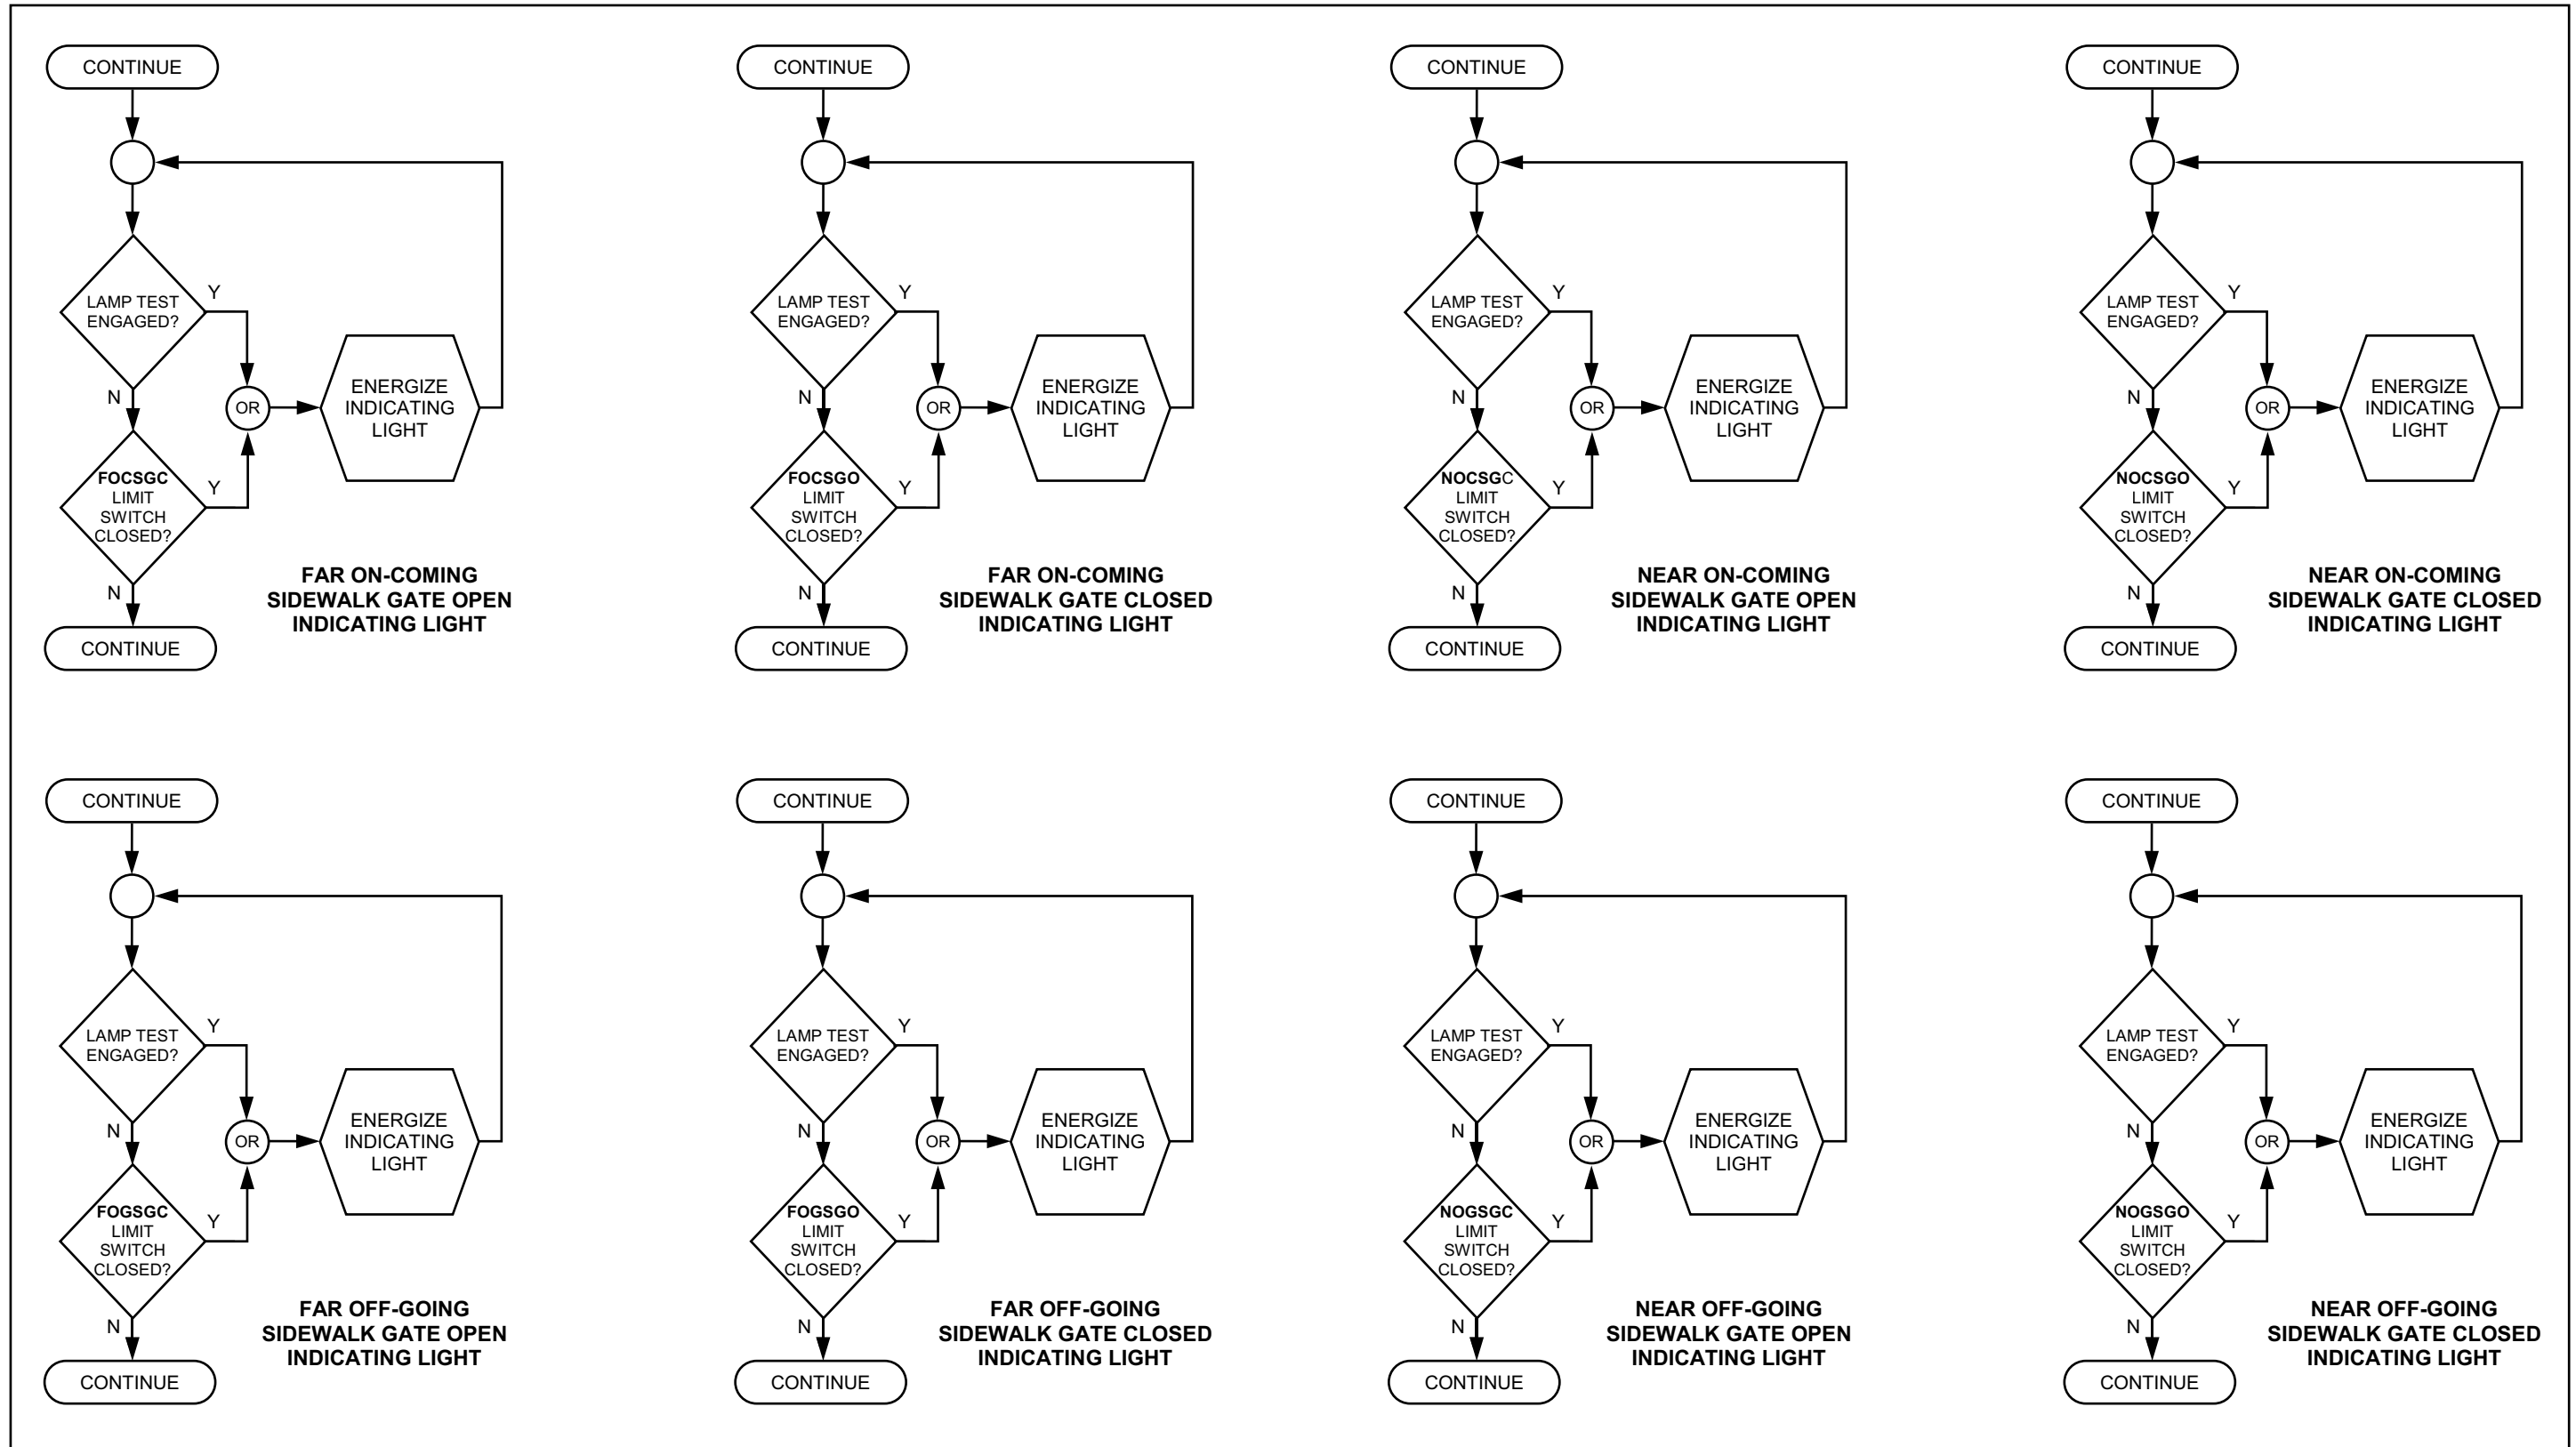


**TRAFFIC BARRIER INDICATING LIGHTS**

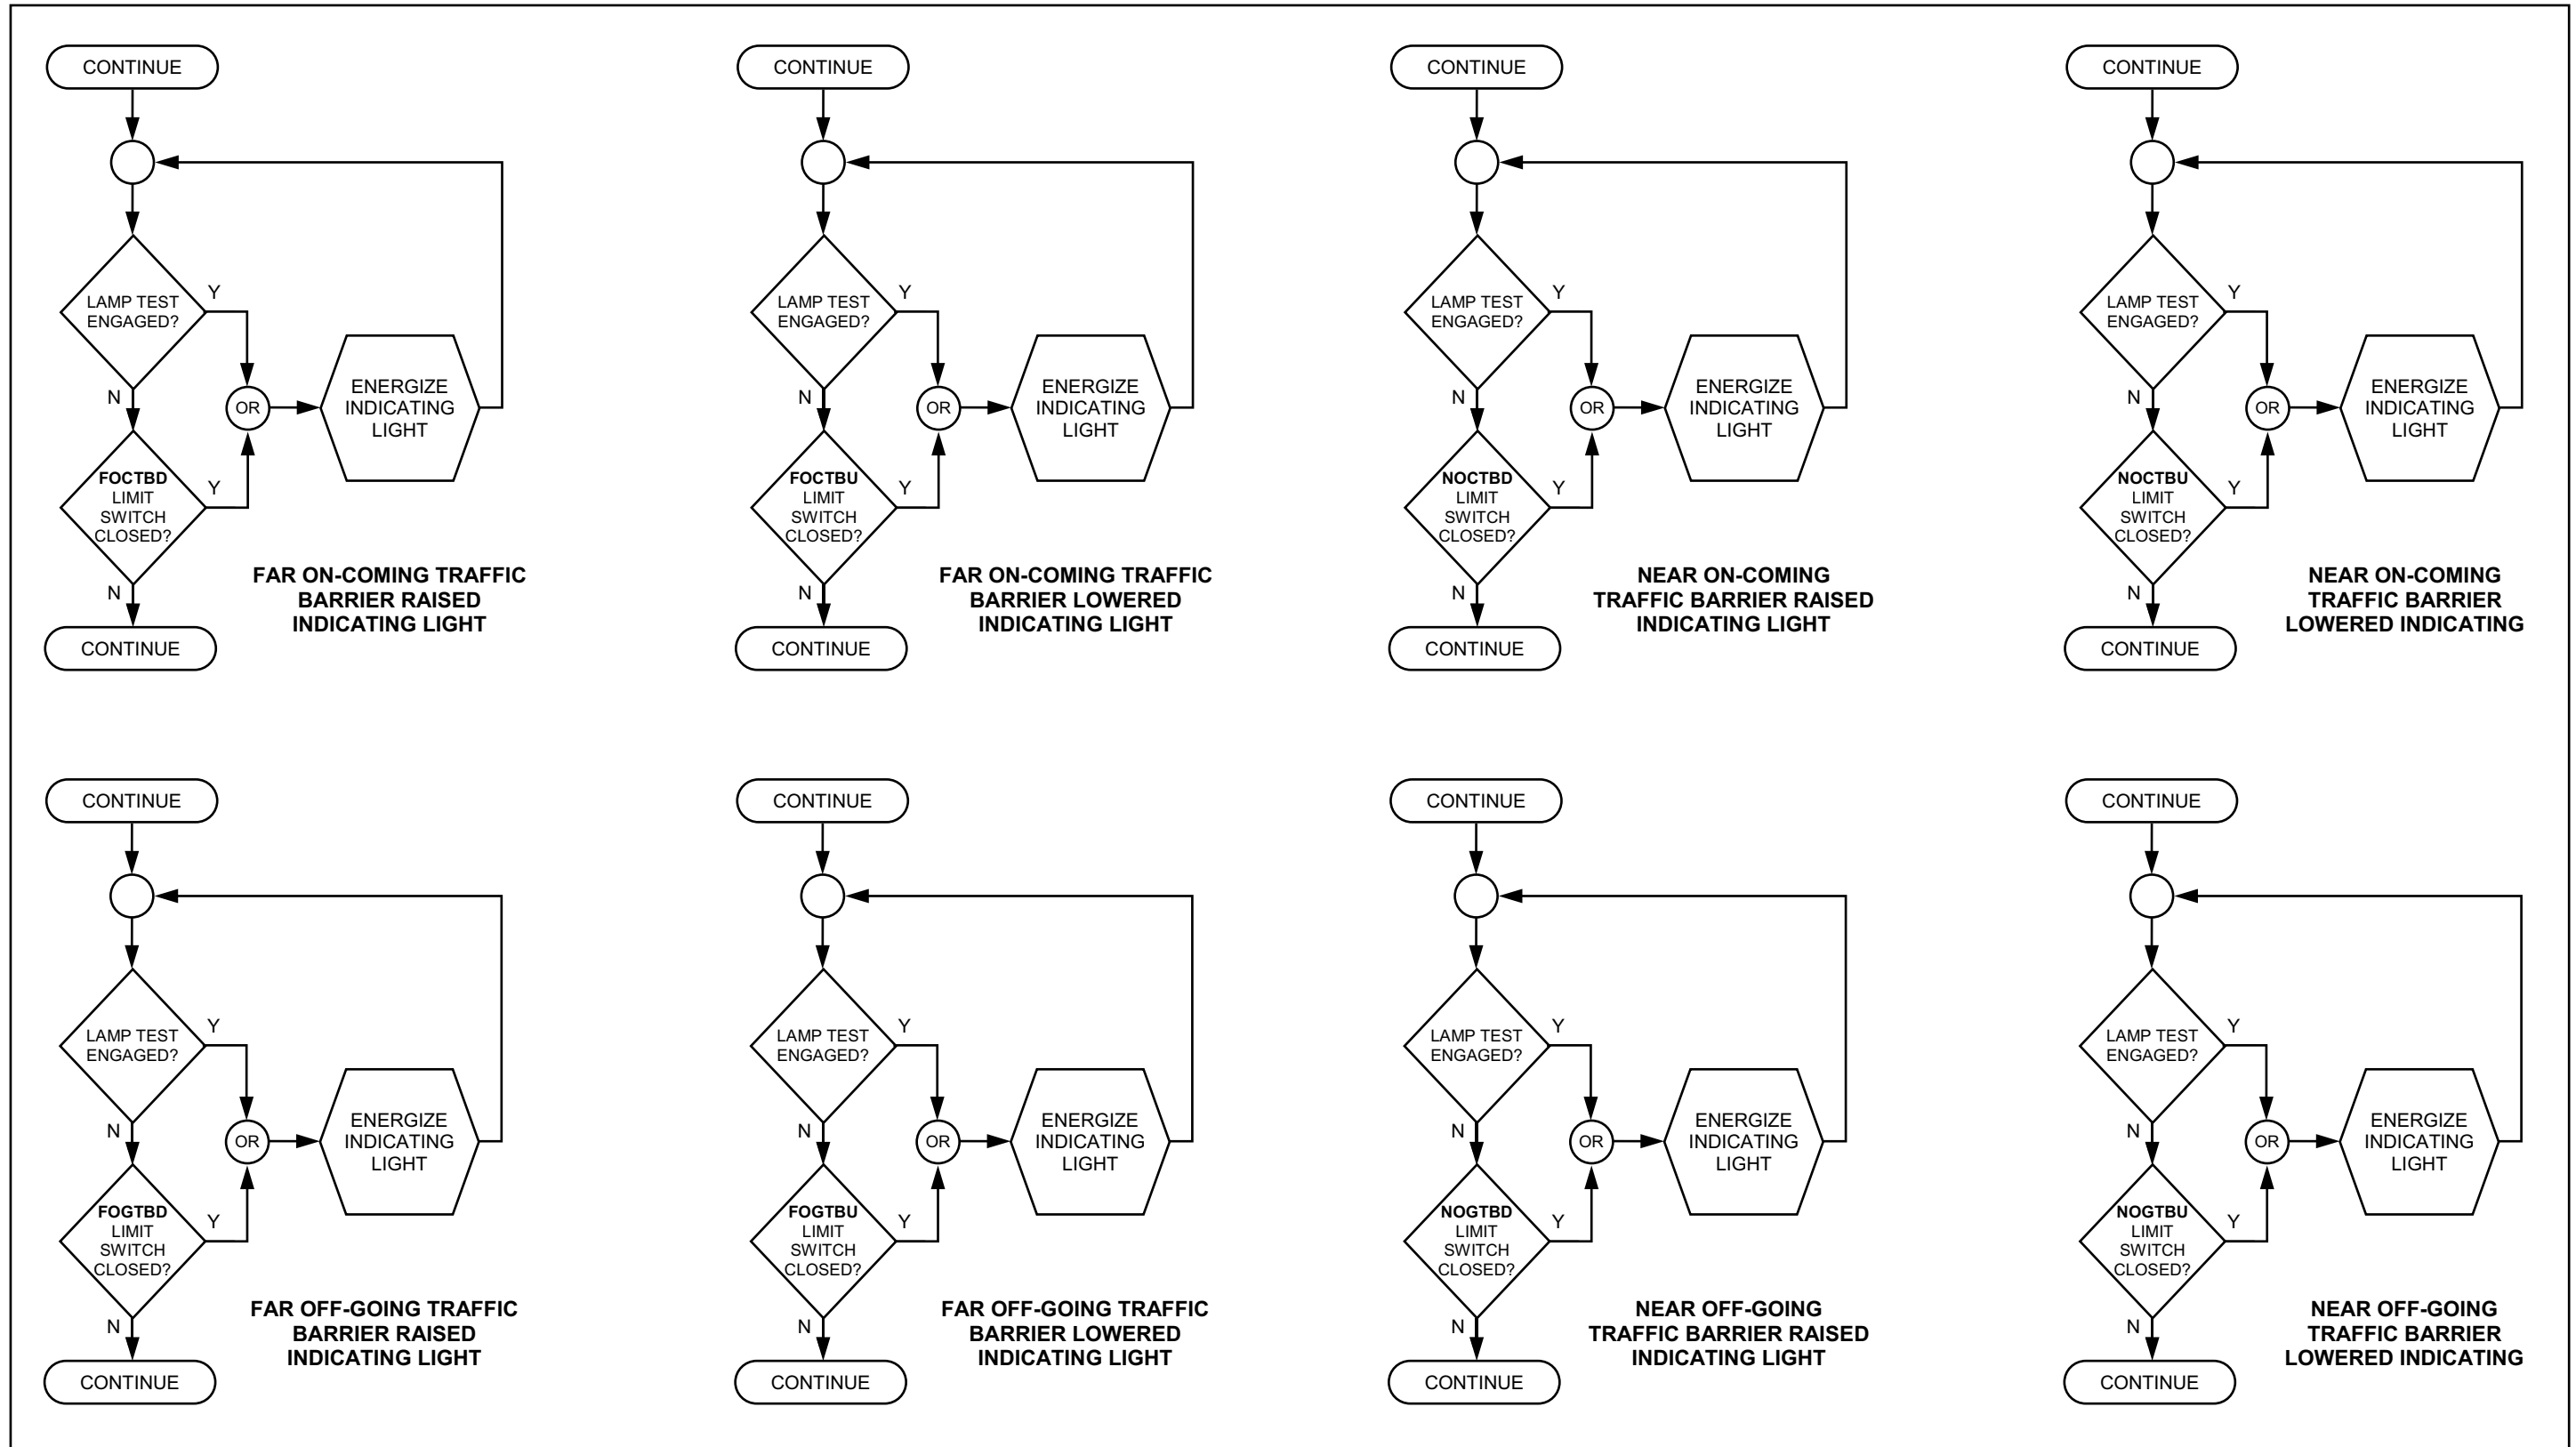





**FULLY / NEARLY OPEN / CLOSED LEAF INDICATING LIGHTS - 1 OF 4**

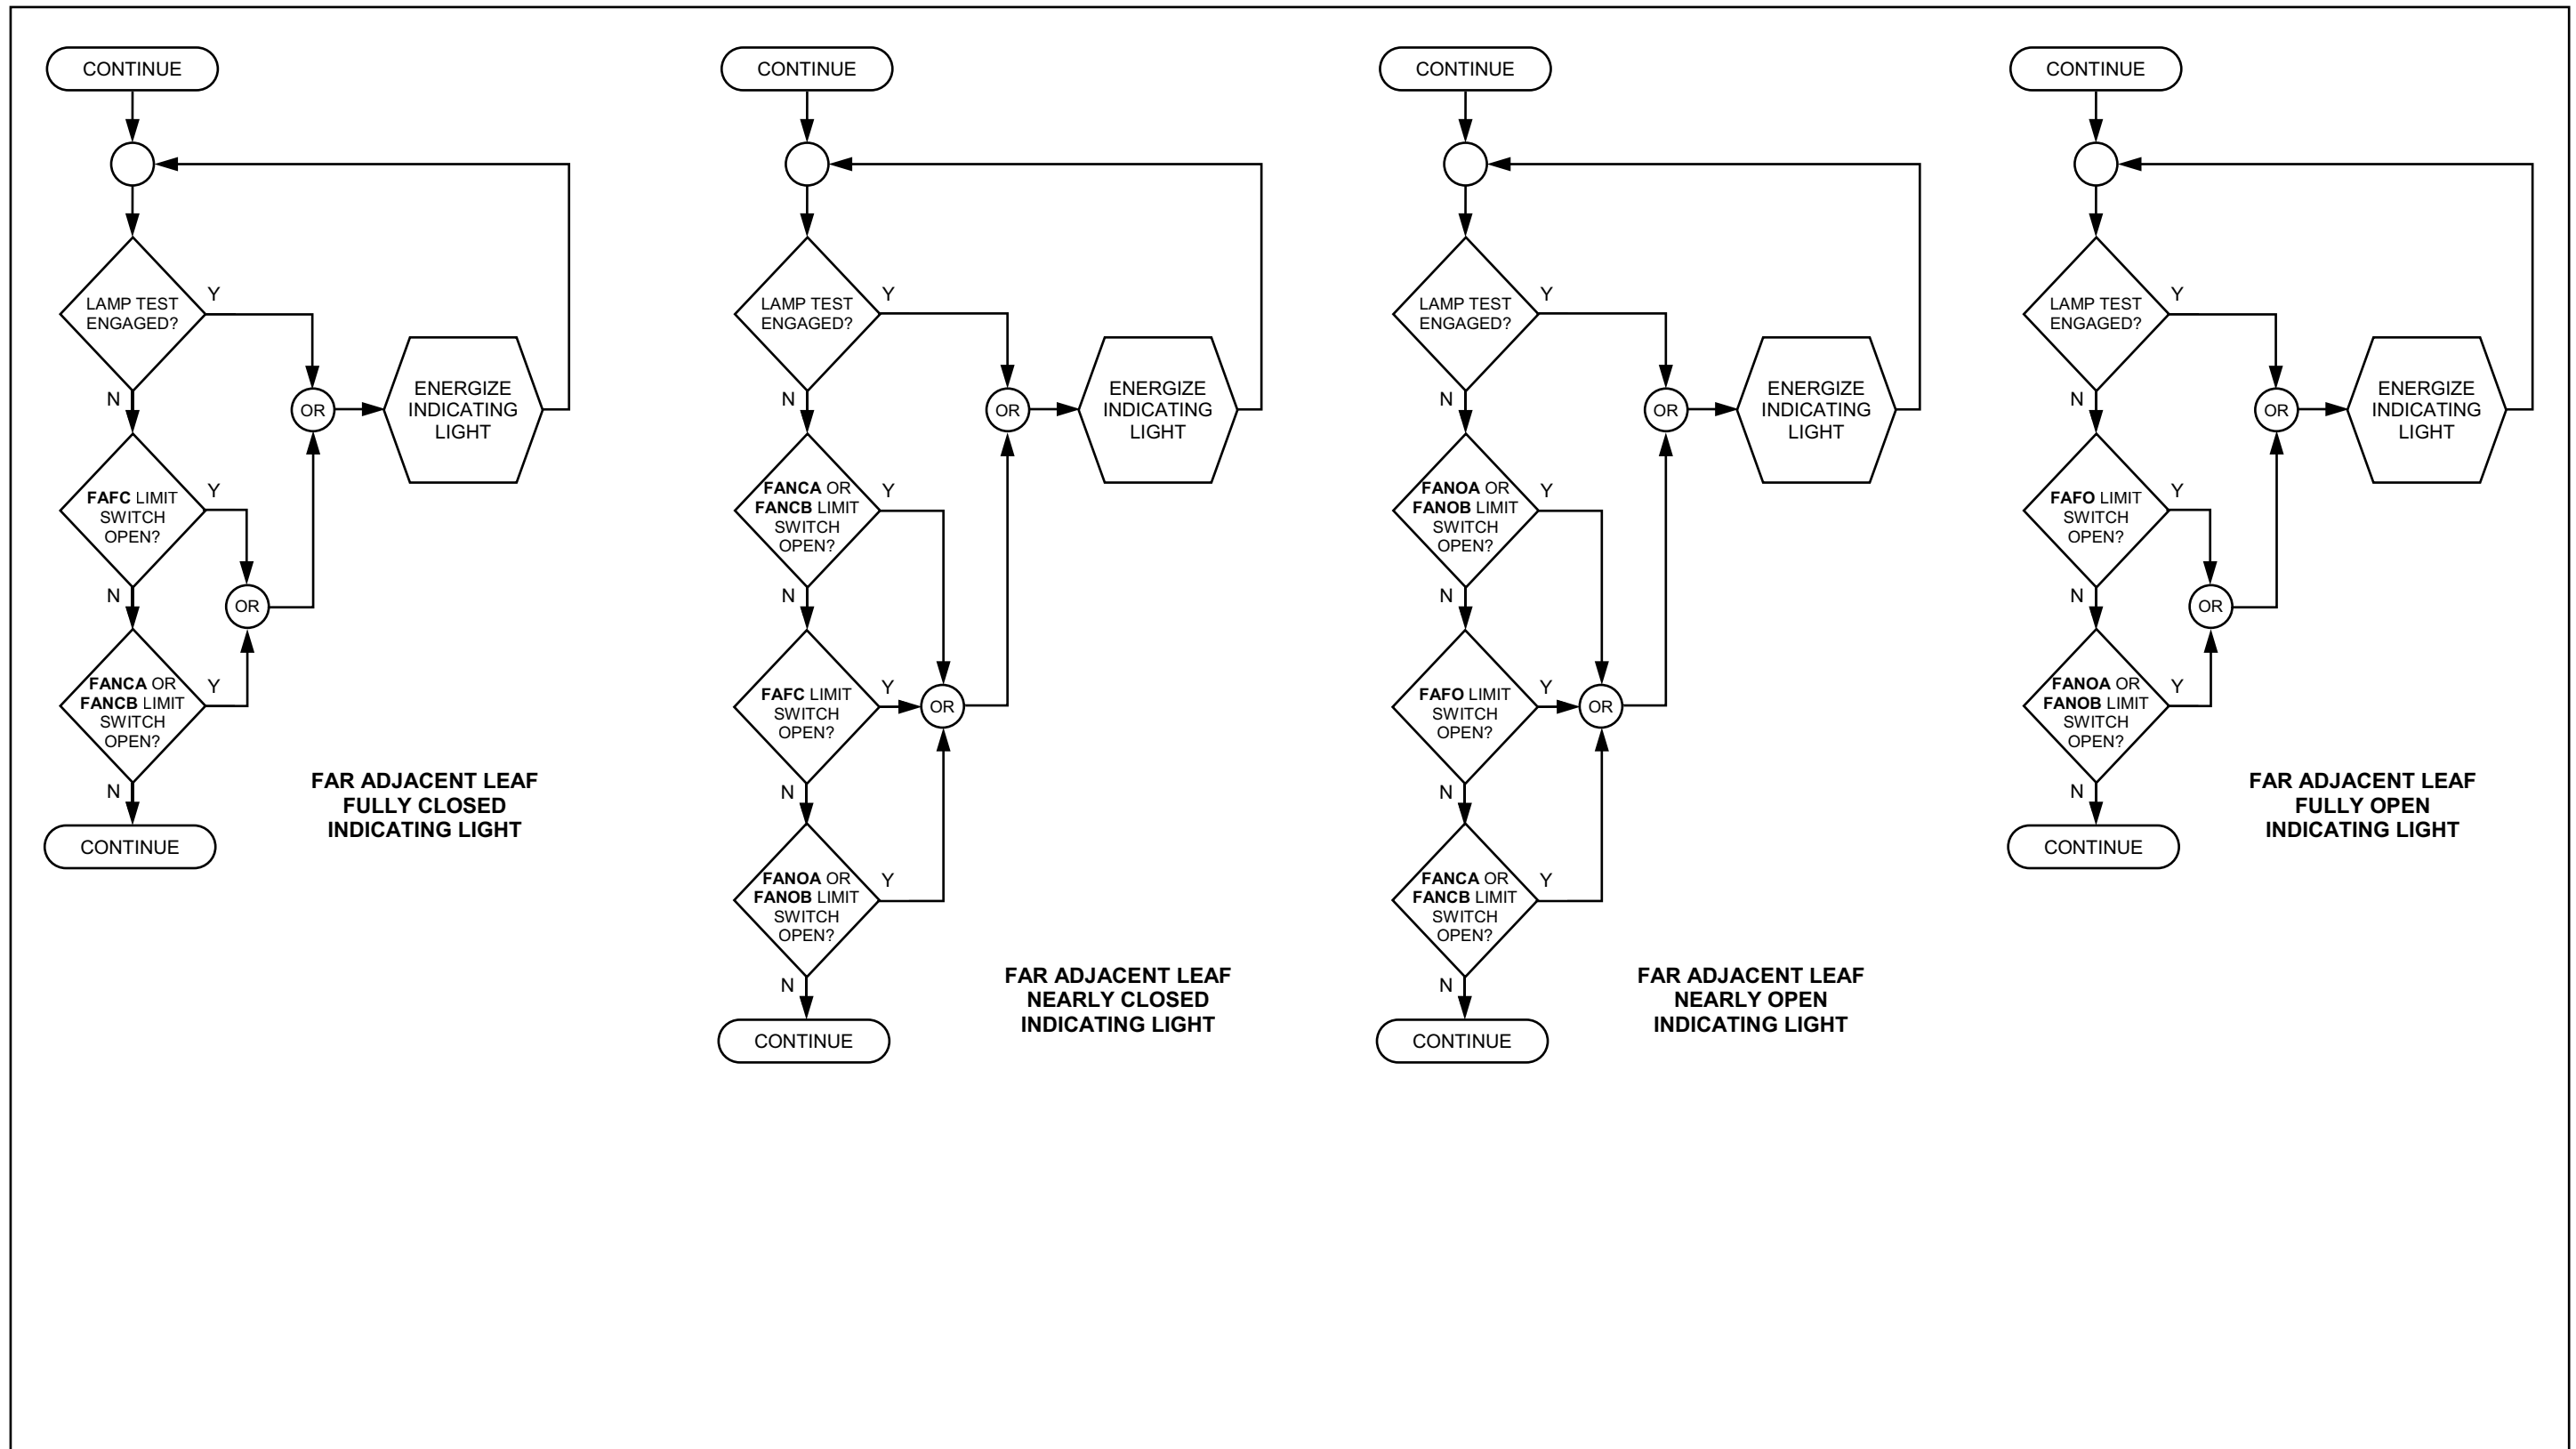

**FULLY / NEARLY OPEN / CLOSED LEAF INDICATING LIGHTS - 2 OF 4**

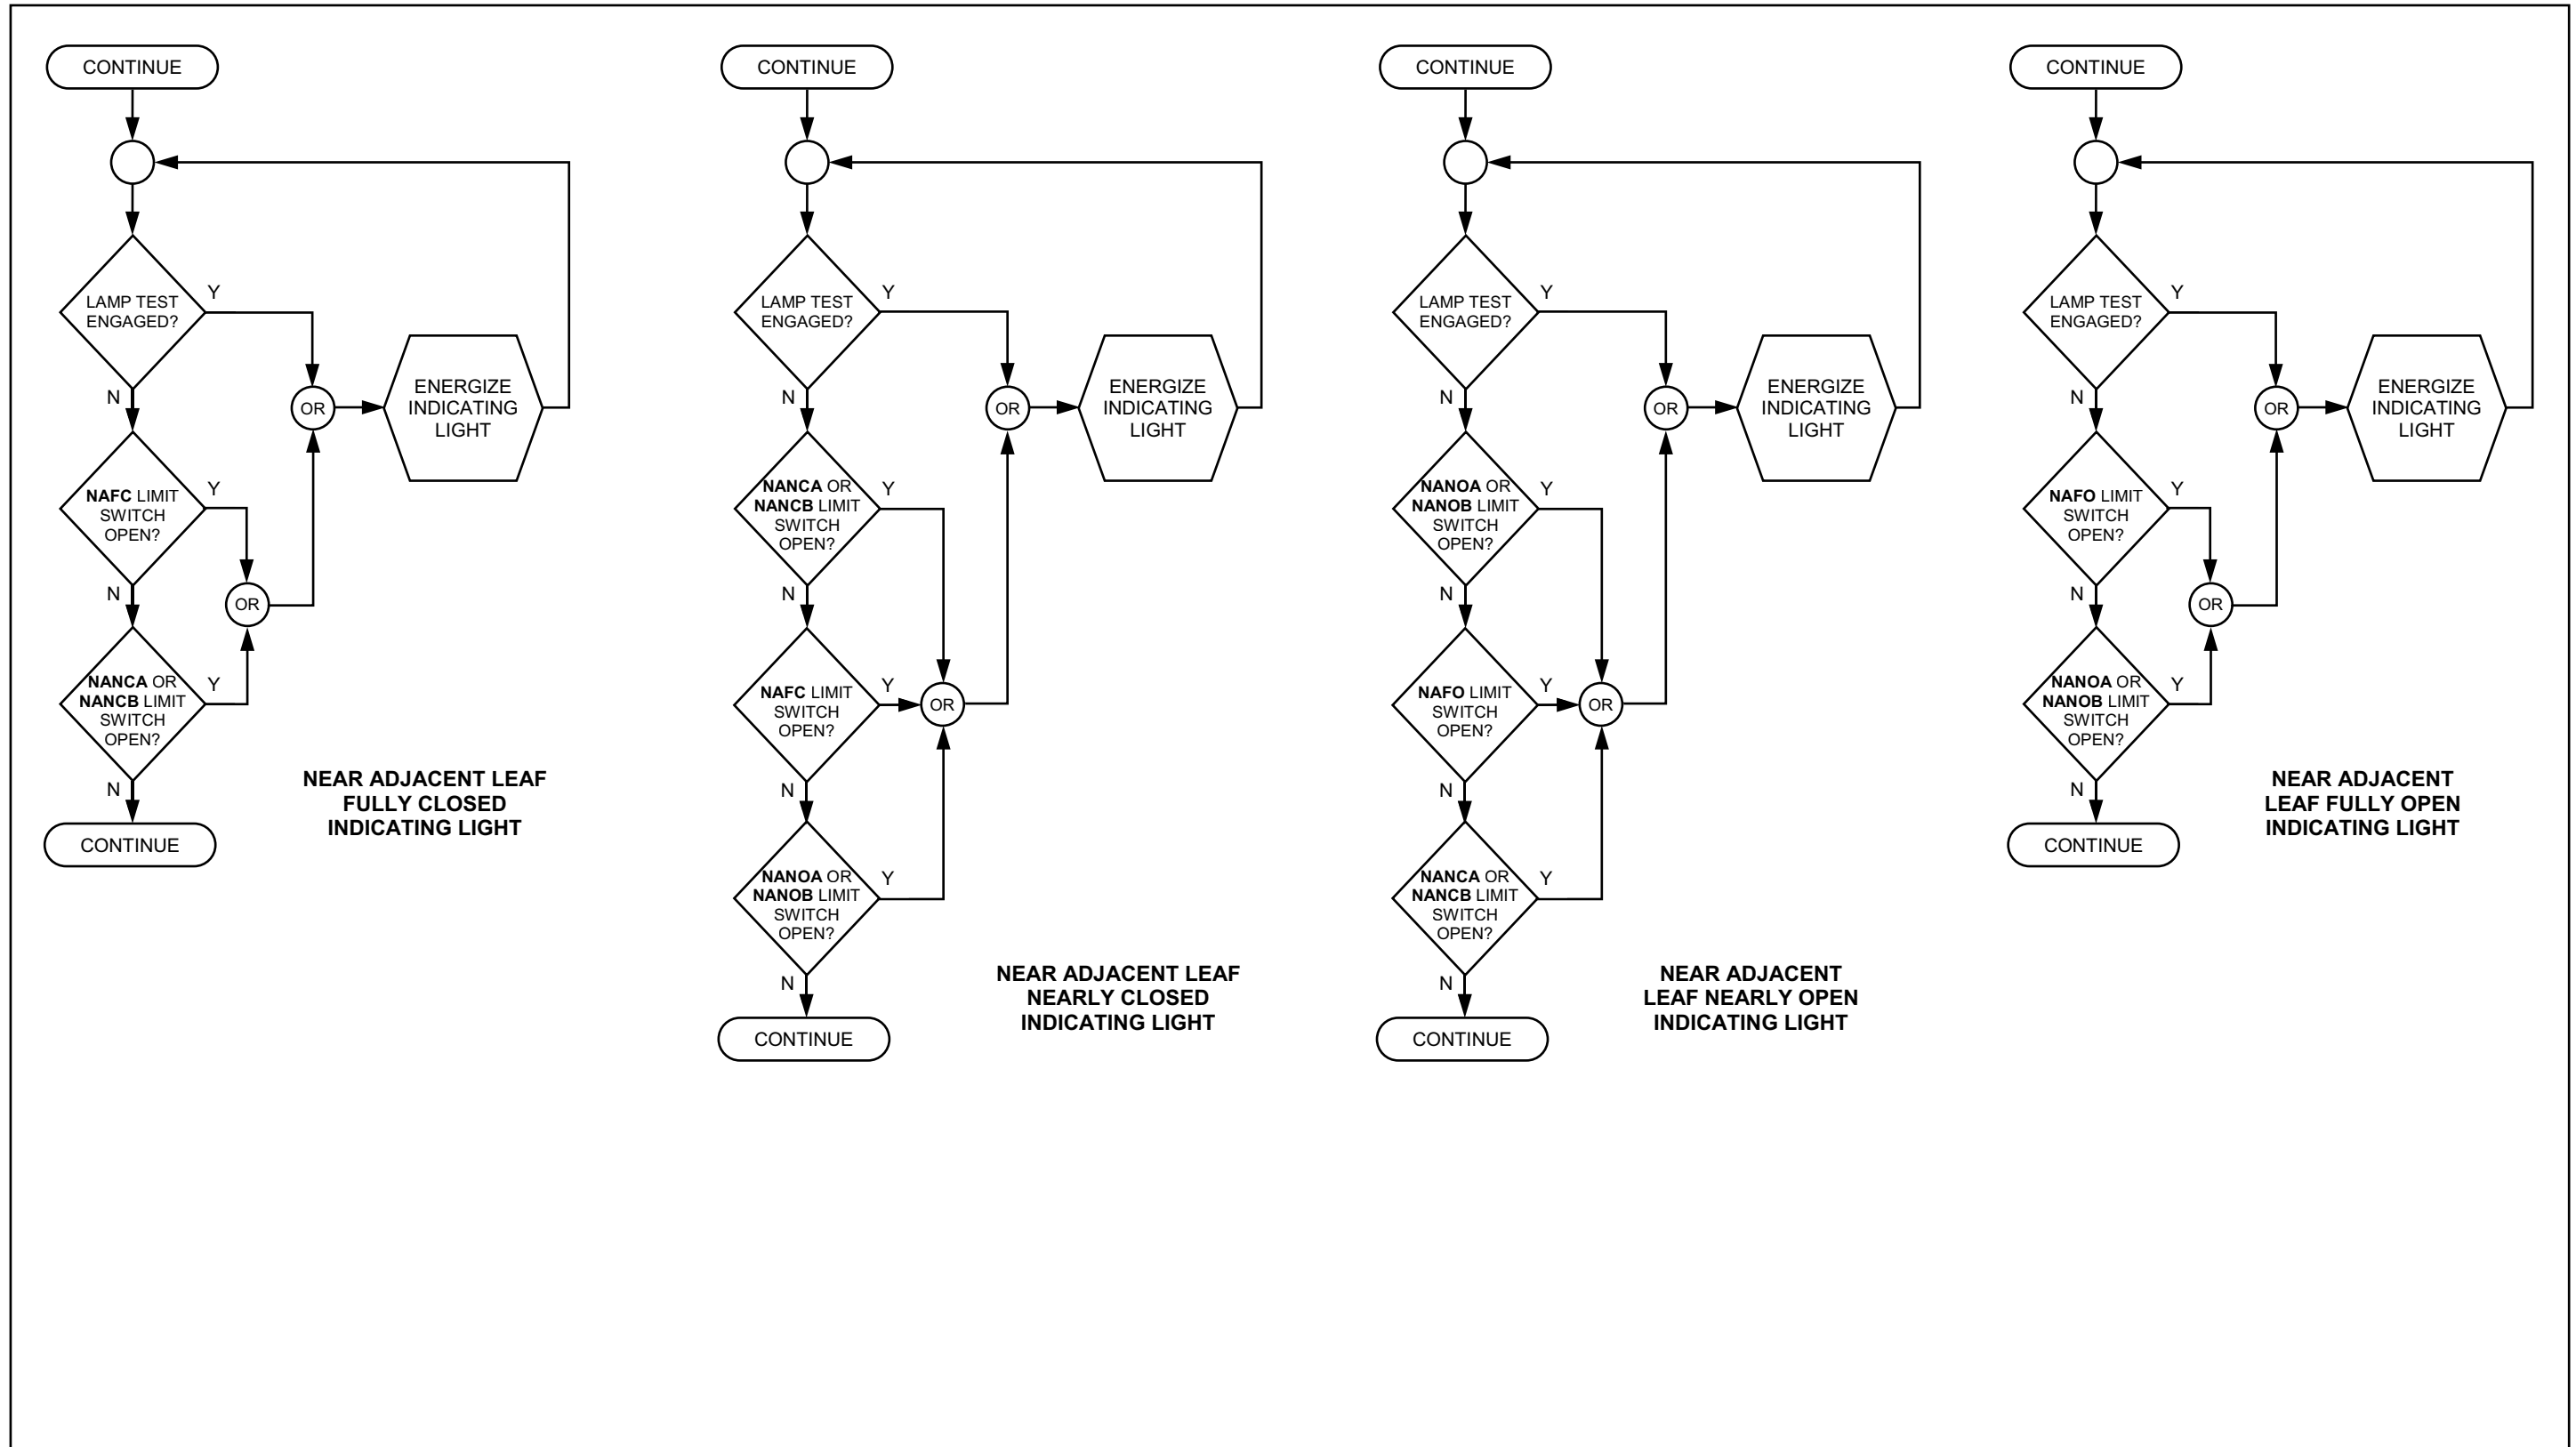

**FULLY / NEARLY OPEN / CLOSED LEAF INDICATING LIGHTS - 3 OF 4**

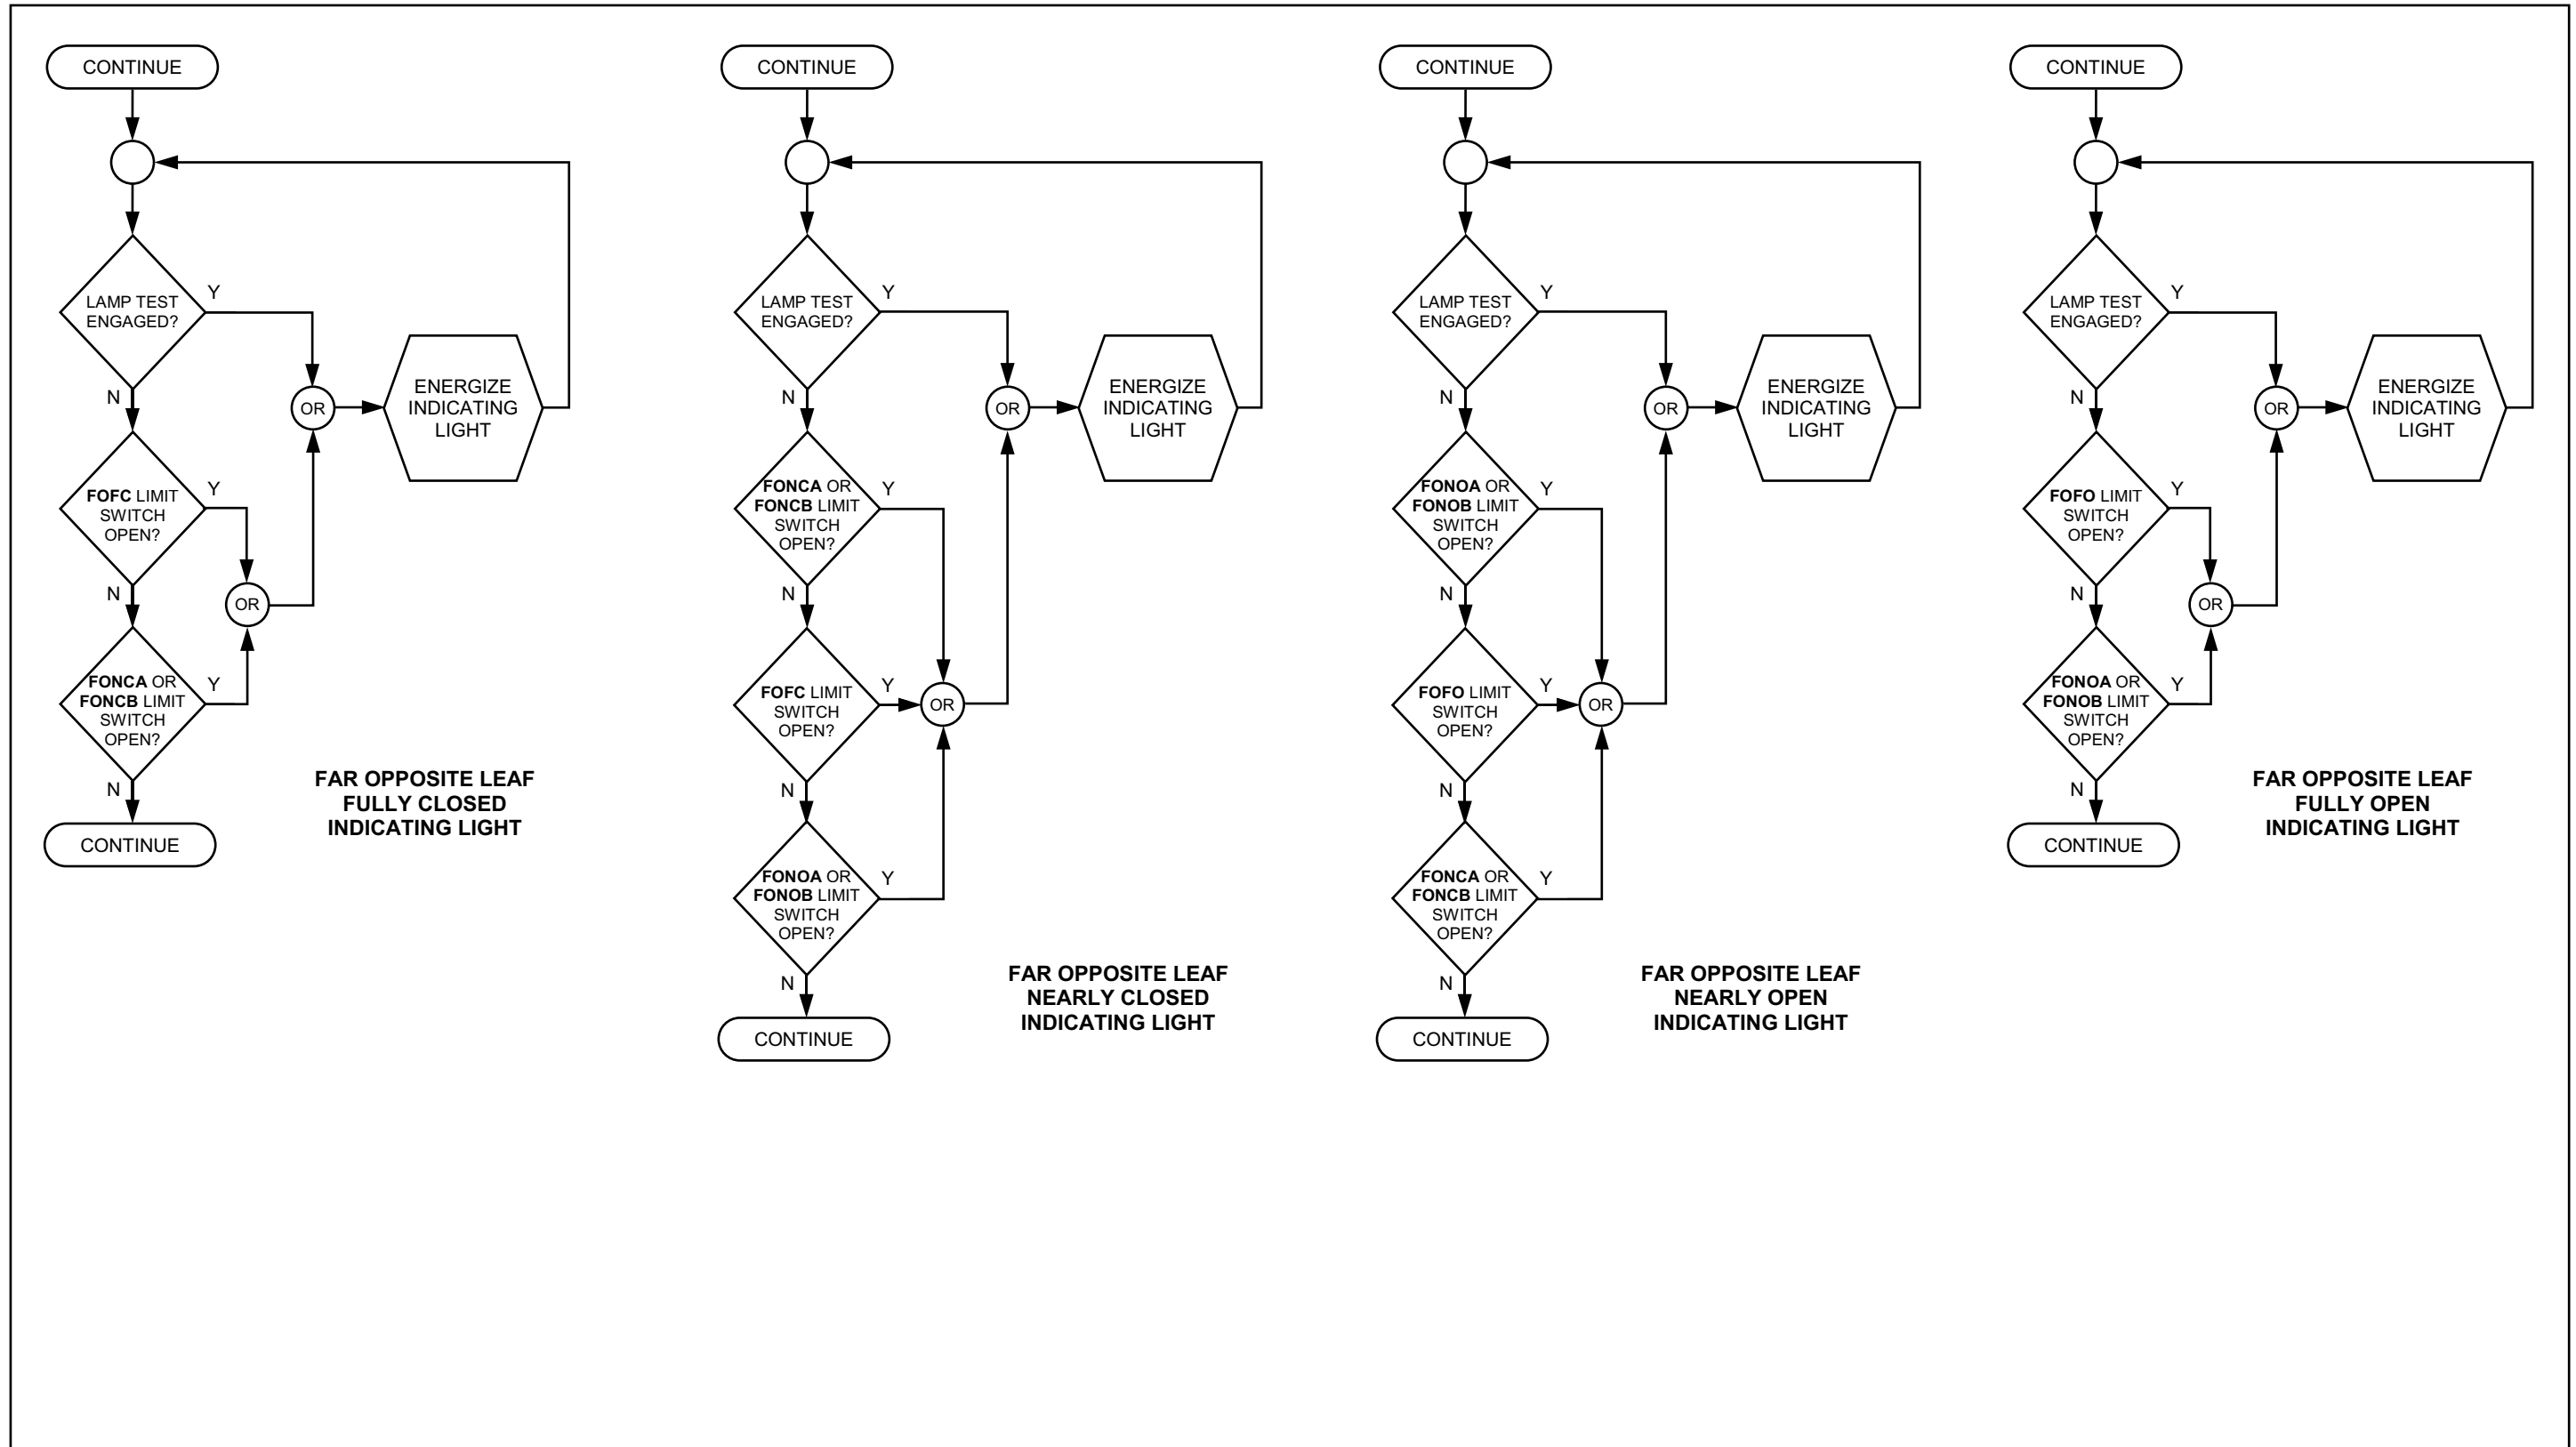

**FULLY / NEARLY OPEN / CLOSED LEAF INDICATING LIGHTS - 4 OF 4**

