



Non-restricted Intersection Option

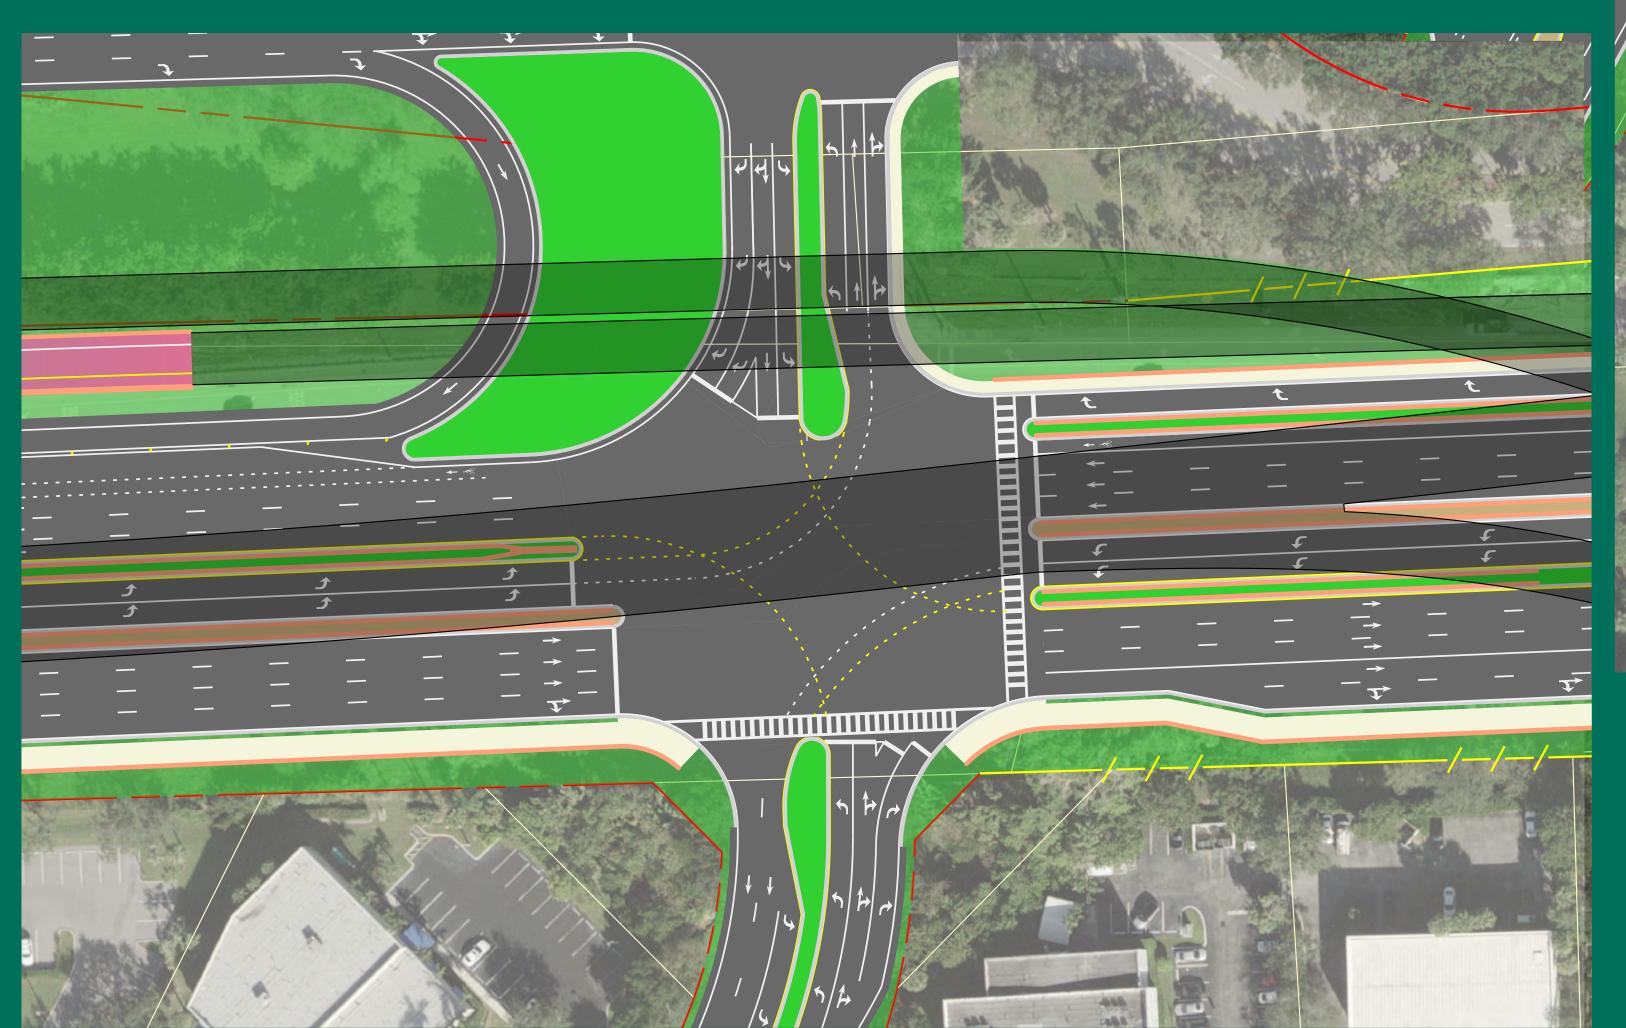

Note: Non-restrictive Intersection Option provides poorer signal operation than the restictive intersction shown.

I-95 Preferred Alternative Local Lanes (Under Bridge)

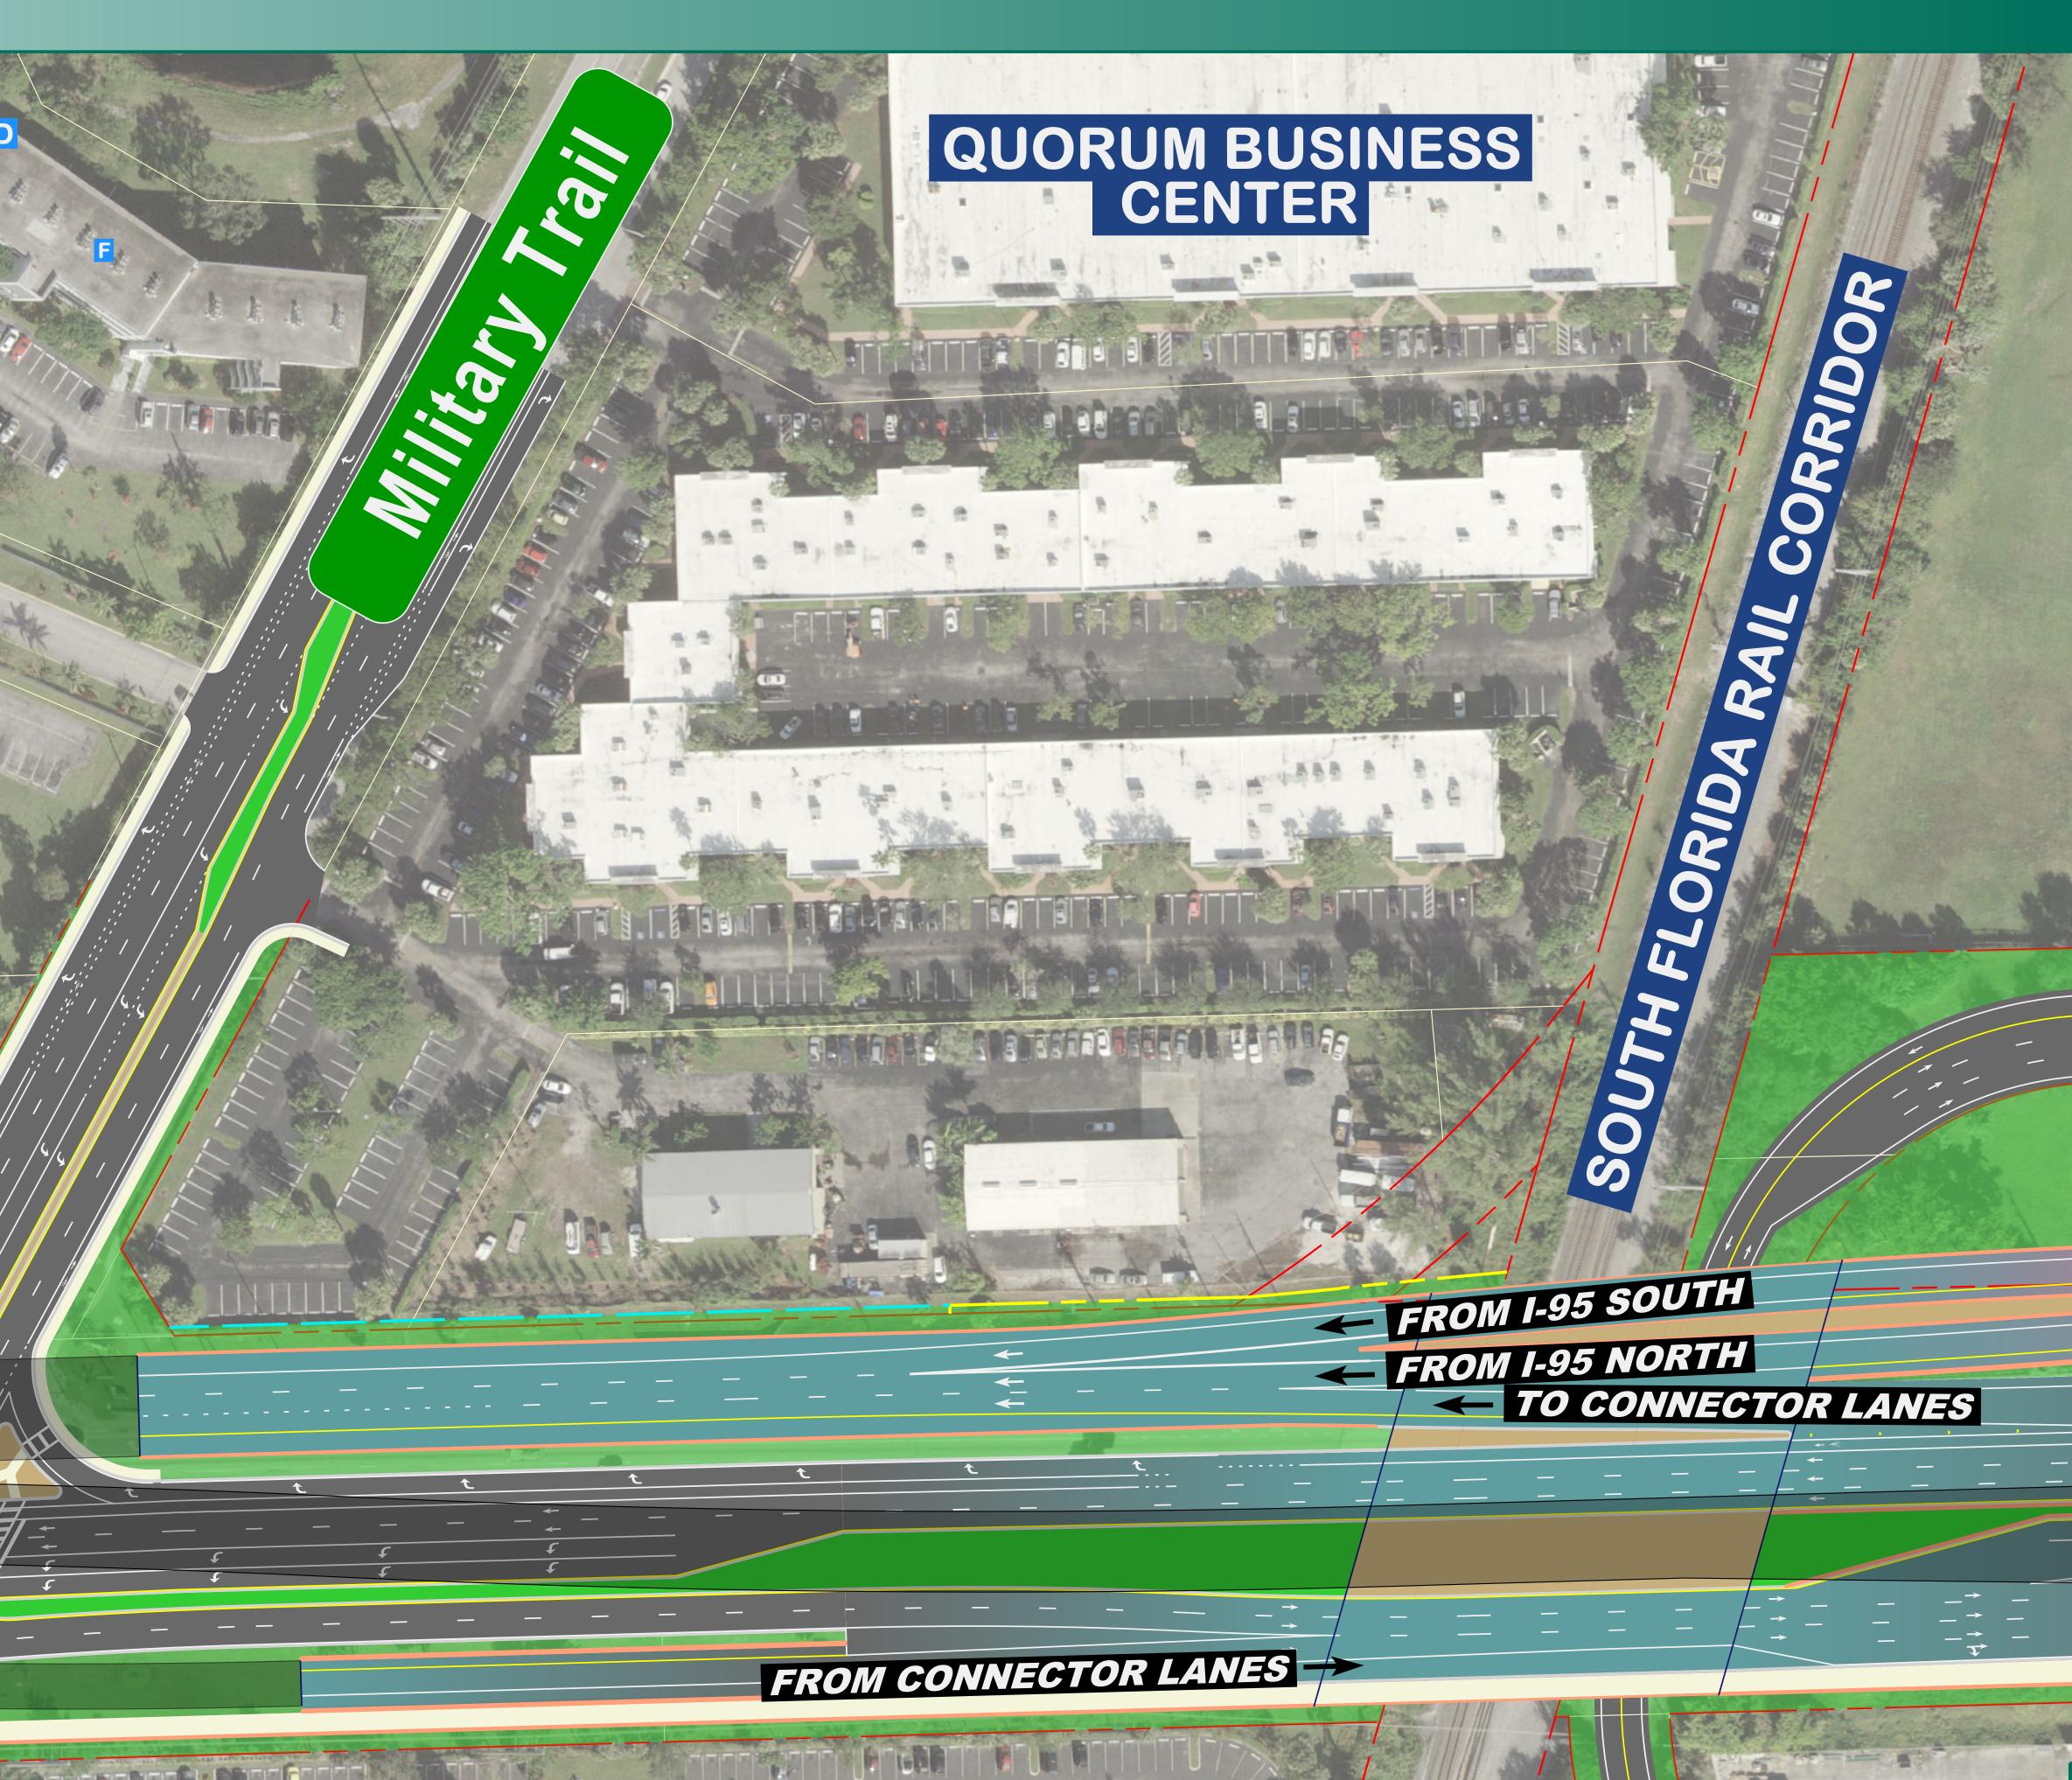

THE LAKES AT DEERFIELD APARTMENTS

FILEFULLIUM BELGIGES Use SW 10th St on-ramp to access WB Connector Lanes.

Use 12th Ave on-ramp to access WB Connector Lanes from Newport Center.

PUBLIX DISTRIBUTION CENTER

te

D

SW 12th Ave

Use 12th Ave to access WB SW 10th St lanes from Newport Center.

た



See Inset "Non-Restrictive Intersection Option"



