## Rendering Booklet with Noise Walls







## Camera List


- 1. At Waterways Looking West
- 2. At Waterways Looking East
- 3. East of Independence Looking West
- 4A. East of Independence Looking East With Ramps to Powerline Road
- 4B. East of Independence Looking East Without Ramps to Powerline Road
- 5. At Powerline Road Looking North
- 6A. At Powerline Road Looking East With Ramps to Powerline Road
- 6B. At Powerline Road Looking East Without Ramps to Powerline Road

- 7A. At SW 30<sup>th</sup> Ave Looking East With Ramps to Powerline Road
- 7B. At SW 30<sup>th</sup> Ave Looking East Without Ramps to Powerline Road
- 8A. East of SW 30<sup>th</sup> Ave Looking East With Ramps to Powerline Road
- 8B. East of SW 30<sup>th</sup> Ave Looking East Without Ramps to Powerline Road
- 9A. Waterford Courtyard Looking West With Ramps to Powerline Road
- 9B. Waterford Courtyard Looking West Without Ramps to Powerline Road
- 10A. At Balcony Looking Southwest With Ramps to Powerline Road
- 10B. At Balcony Looking Southwest Without Ramps to Powerline Road

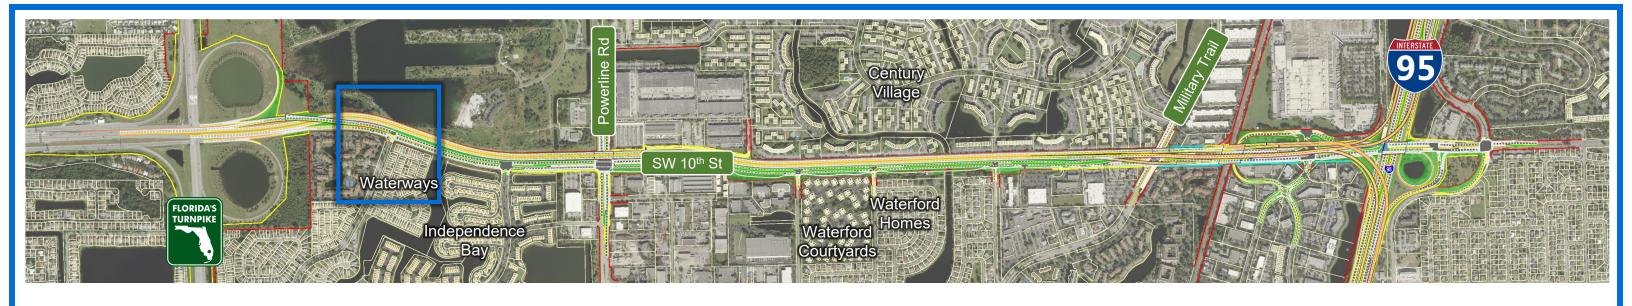





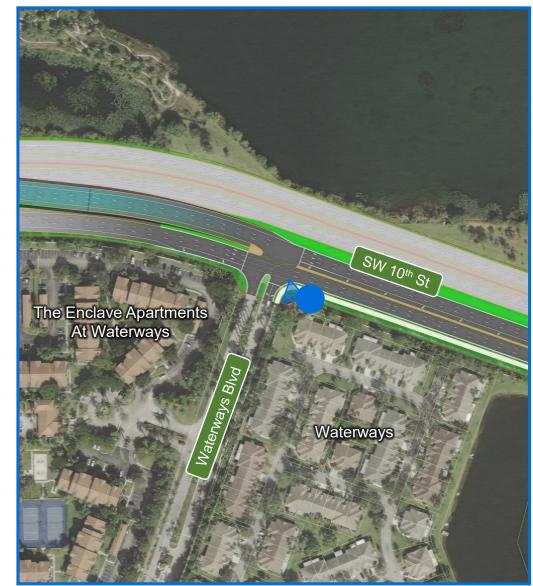

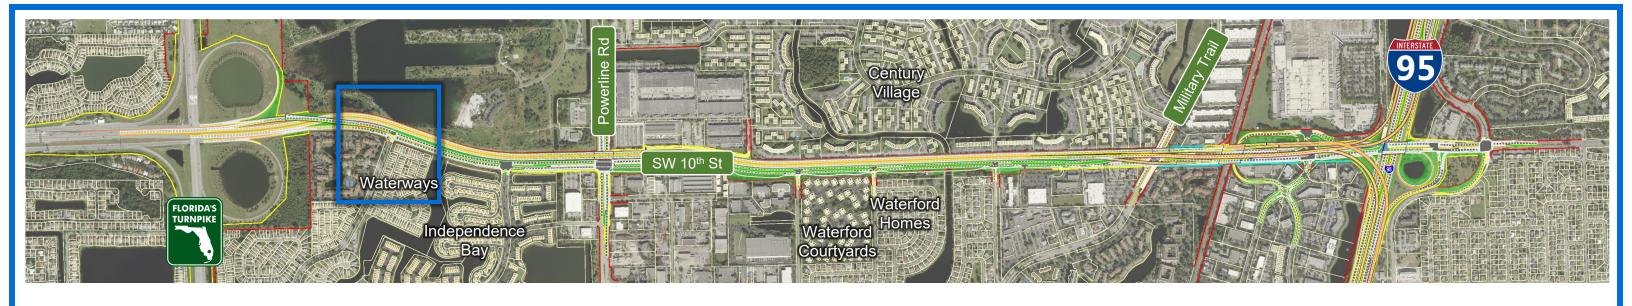




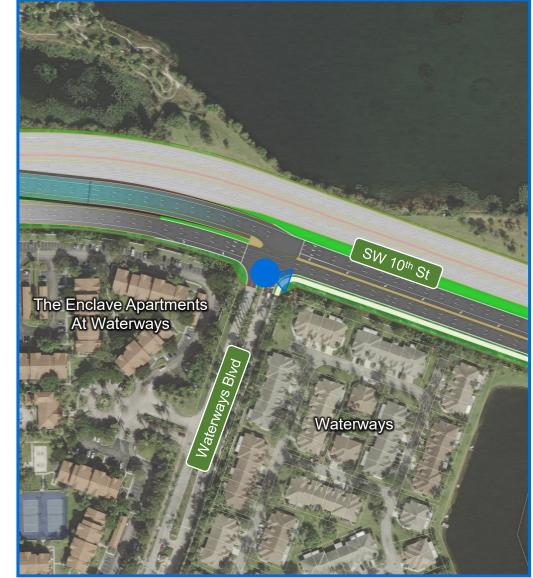

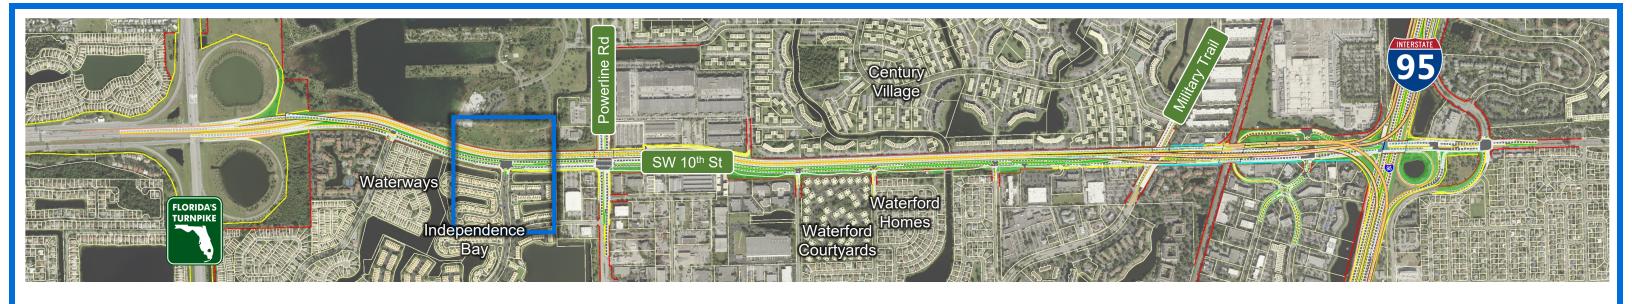





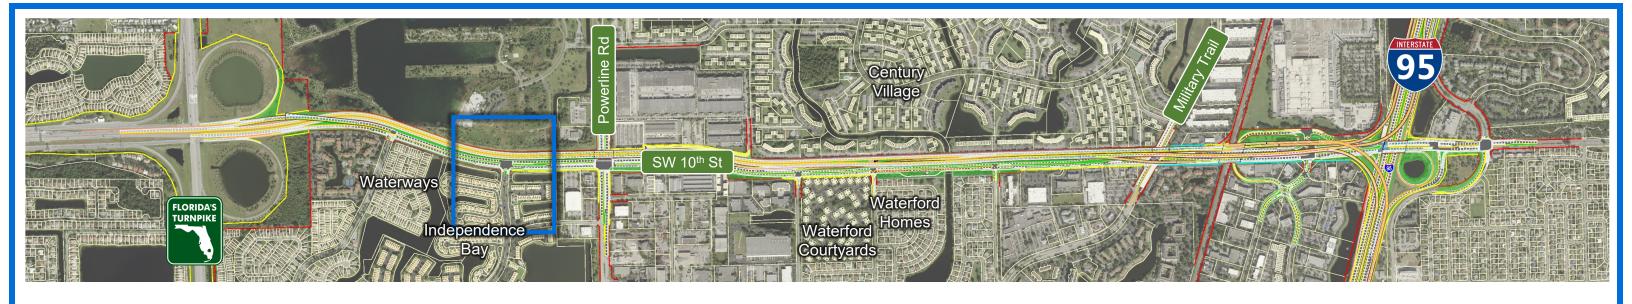



SW 10<sup>th</sup> St

SW 10<sup>th</sup> Street Connector PD&E Study
Broward County | Federal Project Identification Number: 439891-1-22-02

