

SW 10th Street: One Corridor, Dual Facilities

Connector Road

- Regional Connection Higher speed • (60 mph) Limited Access
- Trucks Allowed

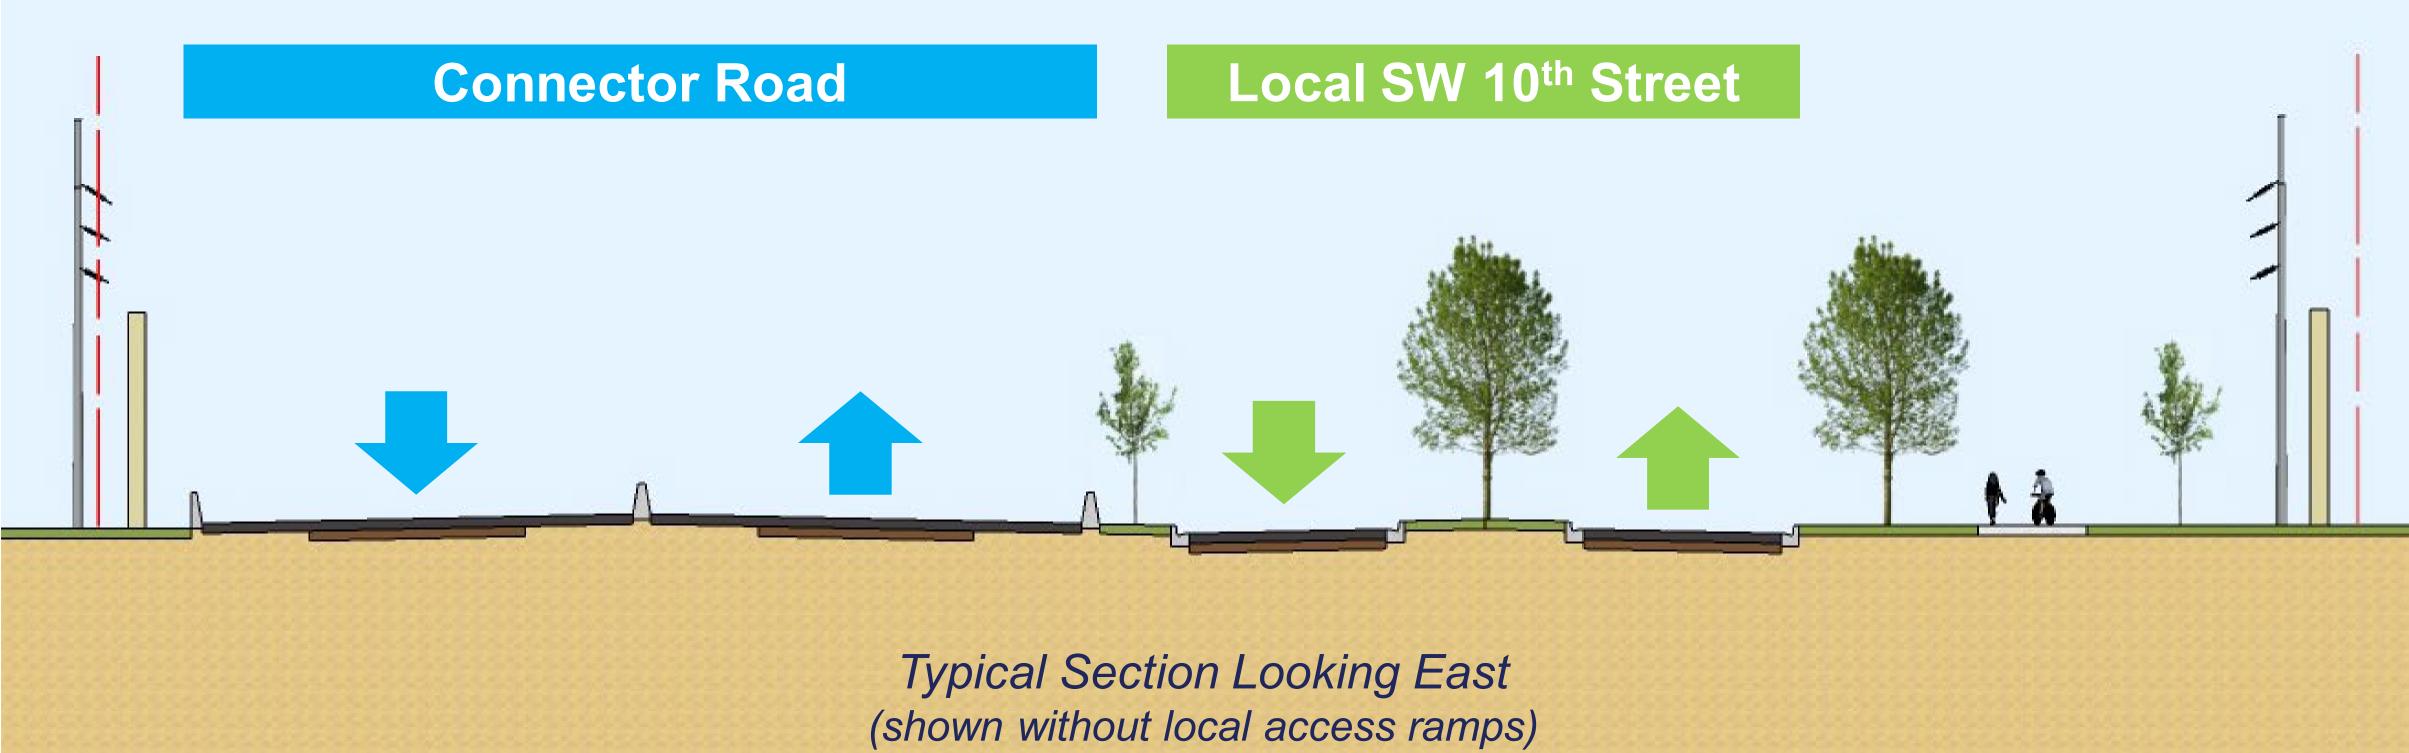

SW 10th Street Connector PD&E Study Broward County | Financial Project Identification Number: 439891-1-22-02

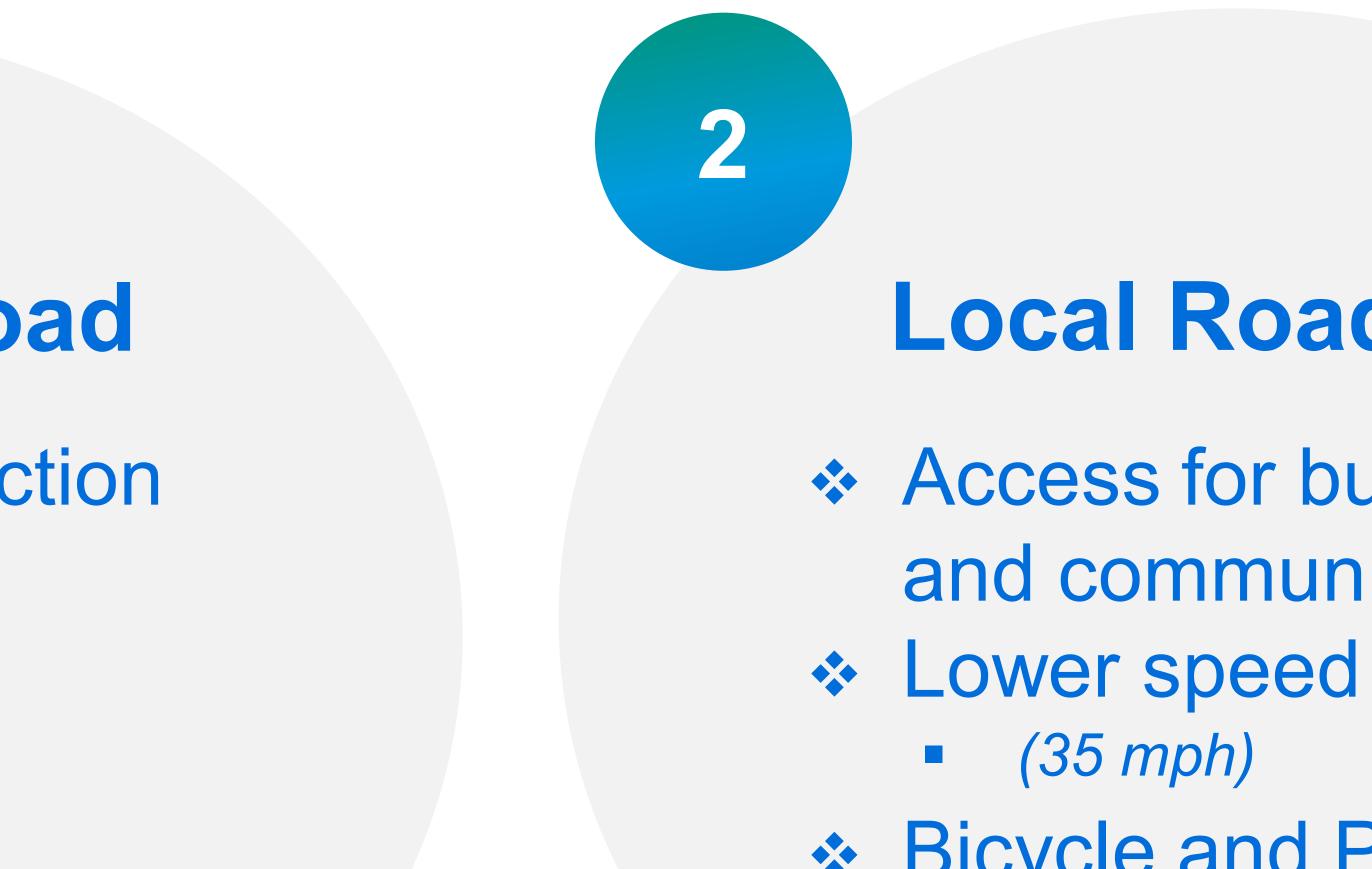

Facilities



Local Roadway

Access for businesses and communities Bicycle and Pedestrian