


— PARCEL LINE

FOR ILLUSTRATIVE PURPOSES ONLY
AERIAL PHOTO ACQUIRED 2017



| REVISIONS | | | | STATE OF FLORIDA DEPARTMENT OF TRANSPORTATION | | | US 41 / SR 44 EXISTING AERIAL | SHEET NO. |
|-----------|-------------|------|-------------|--|--------|----------------------|----------------------------------|--------------|
| DATE | DESCRIPTION | DATE | DESCRIPTION | ROAD NO. | COUNTY | FINANCIAL PROJECT ID | | |
| | | | | US 41 | CITRUS | 18956 | | 1 |

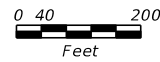

— PARCEL LINE

FOR ILLUSTRATIVE PURPOSES ONLY
AERIAL PHOTO ACQUIRED 2017

| REVISIONS | | | | STATE OF FLORIDA DEPARTMENT OF TRANSPORTATION | | | US 41 / SR 44 MODIFIED SIGNAL | SHEET NO. |
|-----------|-------------|------|-------------|--|--------|----------------------|----------------------------------|--------------|
| DATE | DESCRIPTION | DATE | DESCRIPTION | ROAD NO. | COUNTY | FINANCIAL PROJECT ID | | |
| | | | | US 41 | CITRUS | 18956 | | 2 |

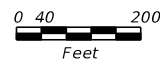
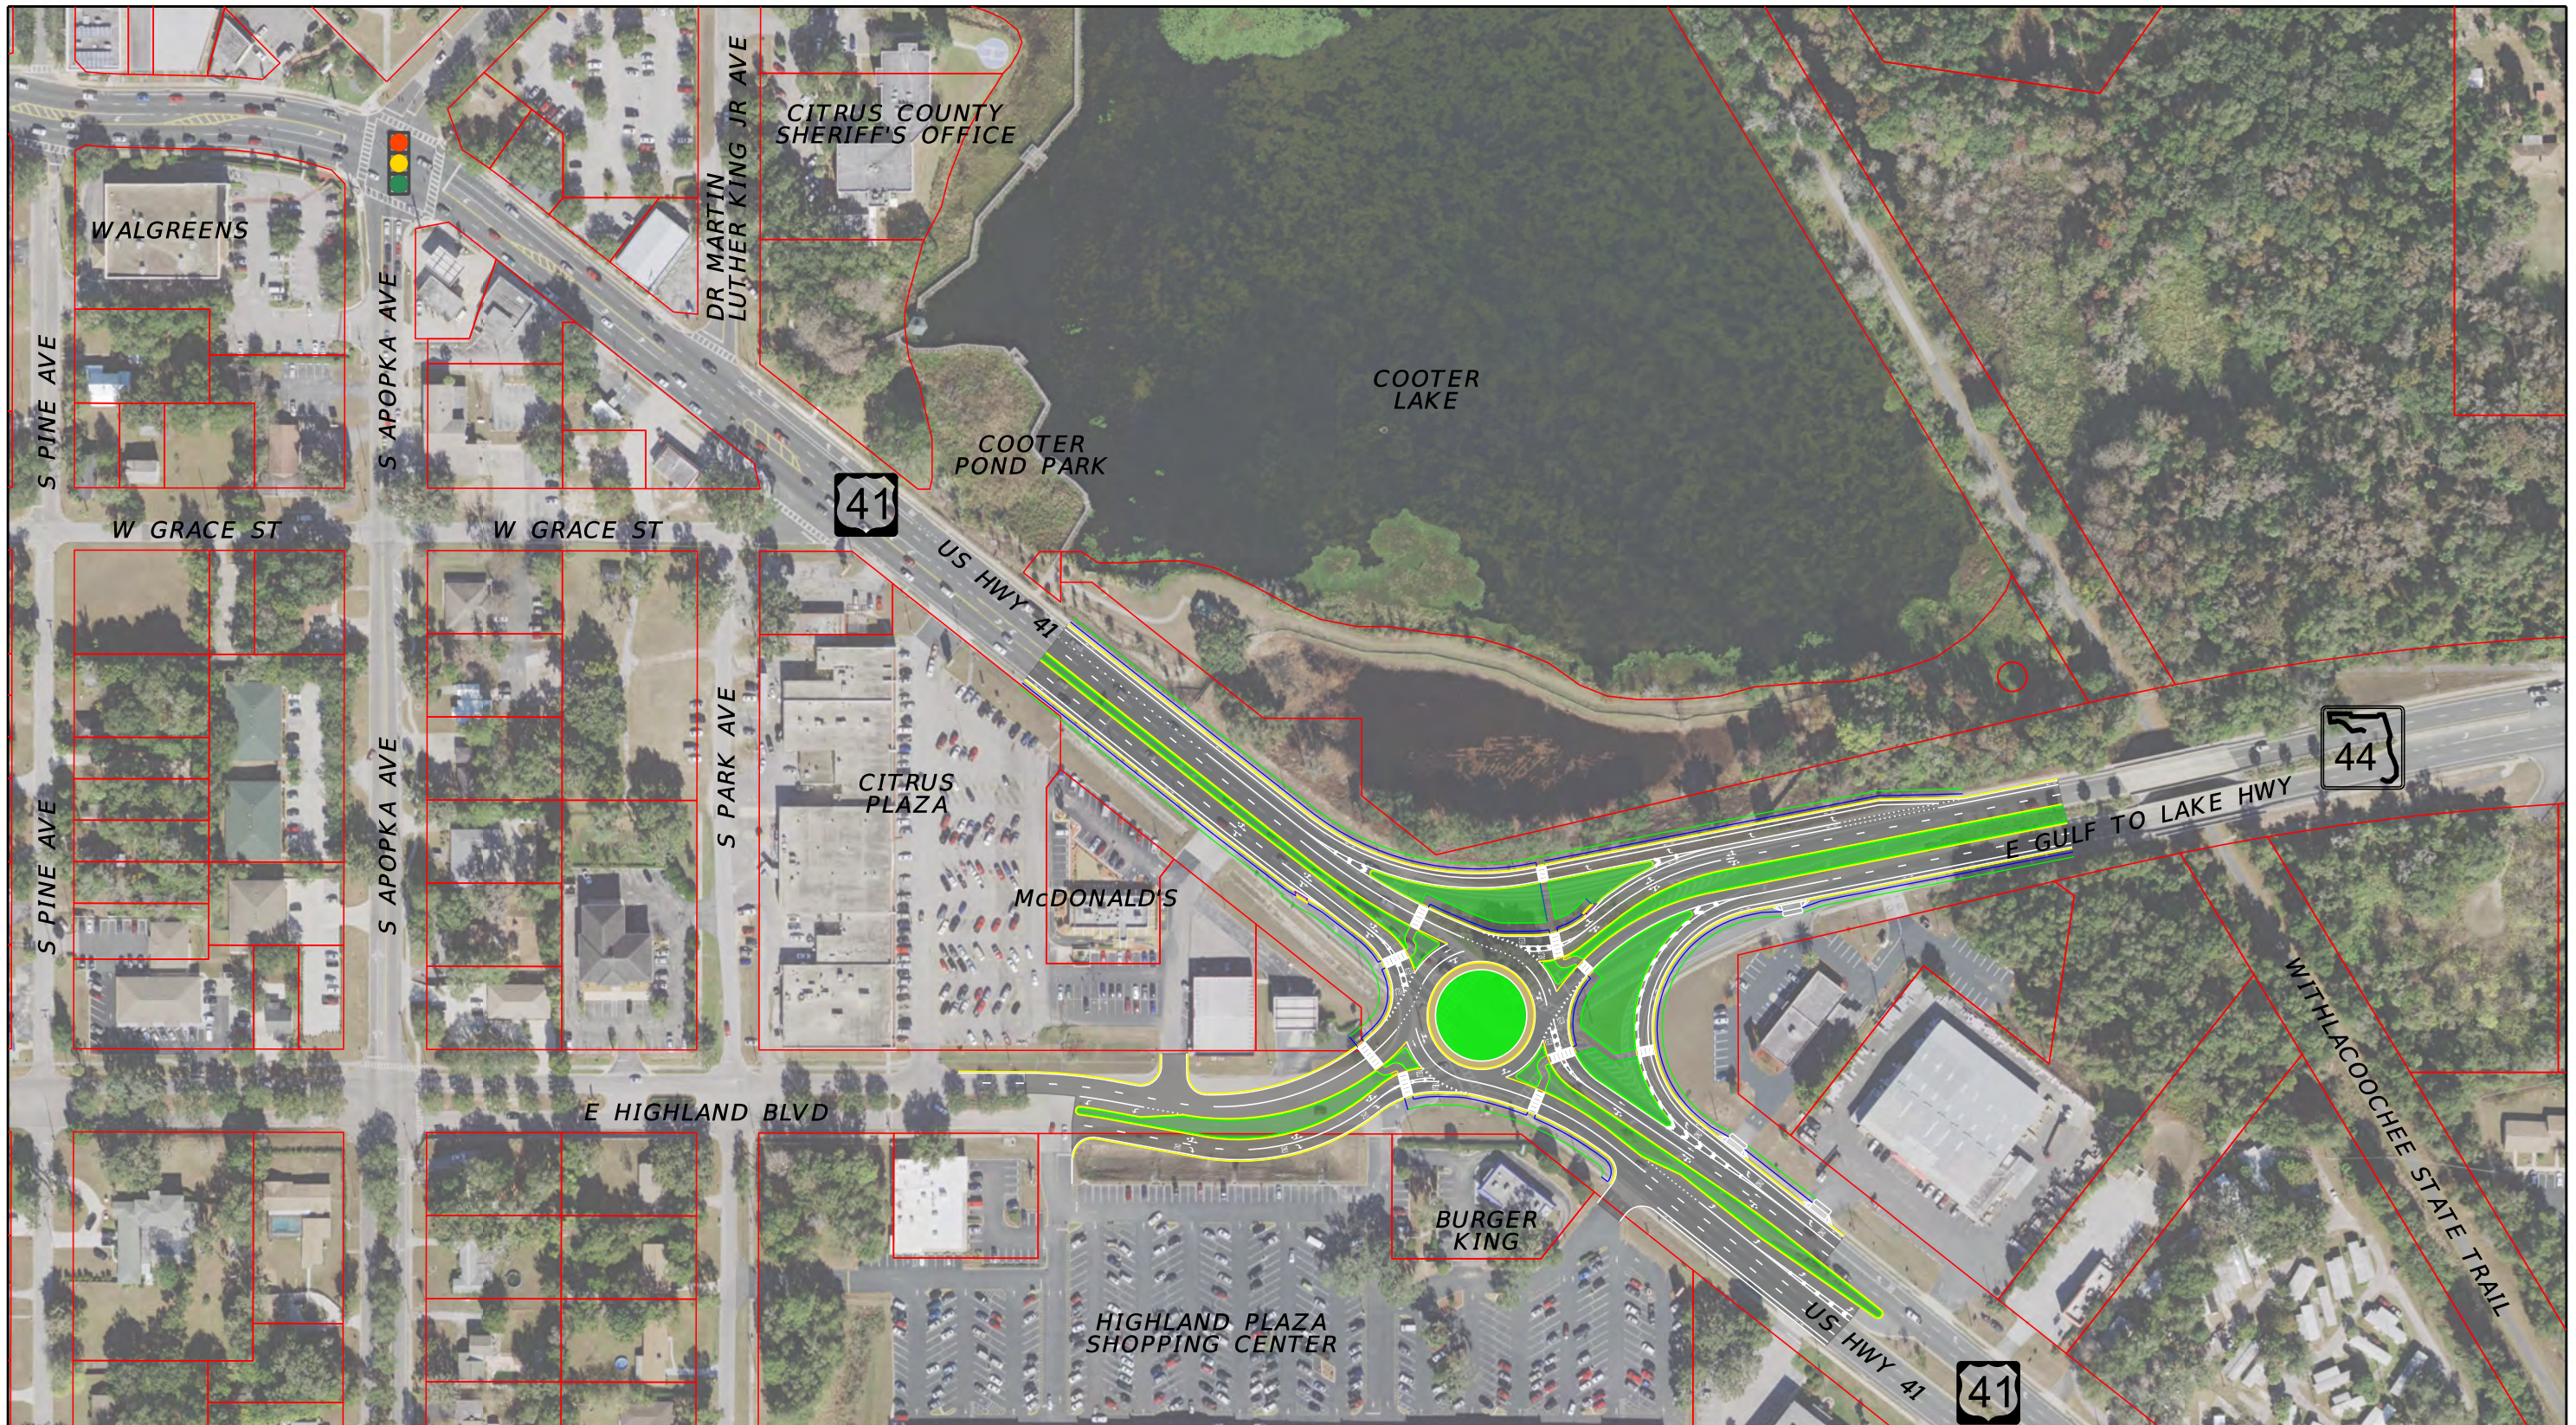


— PARCEL LINE

FOR ILLUSTRATIVE PURPOSES ONLY
AERIAL PHOTO ACQUIRED 2017

| REVISIONS | | | | STATE OF FLORIDA DEPARTMENT OF TRANSPORTATION | | | SHEET NO. |
|-----------|-------------|------|-------------|--|--------|----------------------|-----------|
| DATE | DESCRIPTION | DATE | DESCRIPTION | ROAD NO. | COUNTY | FINANCIAL PROJECT ID | |
| | | | | US 41 | CITRUS | 18956 | 3 |


**US 41 / SR 44
ROUNDAABOUT**

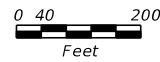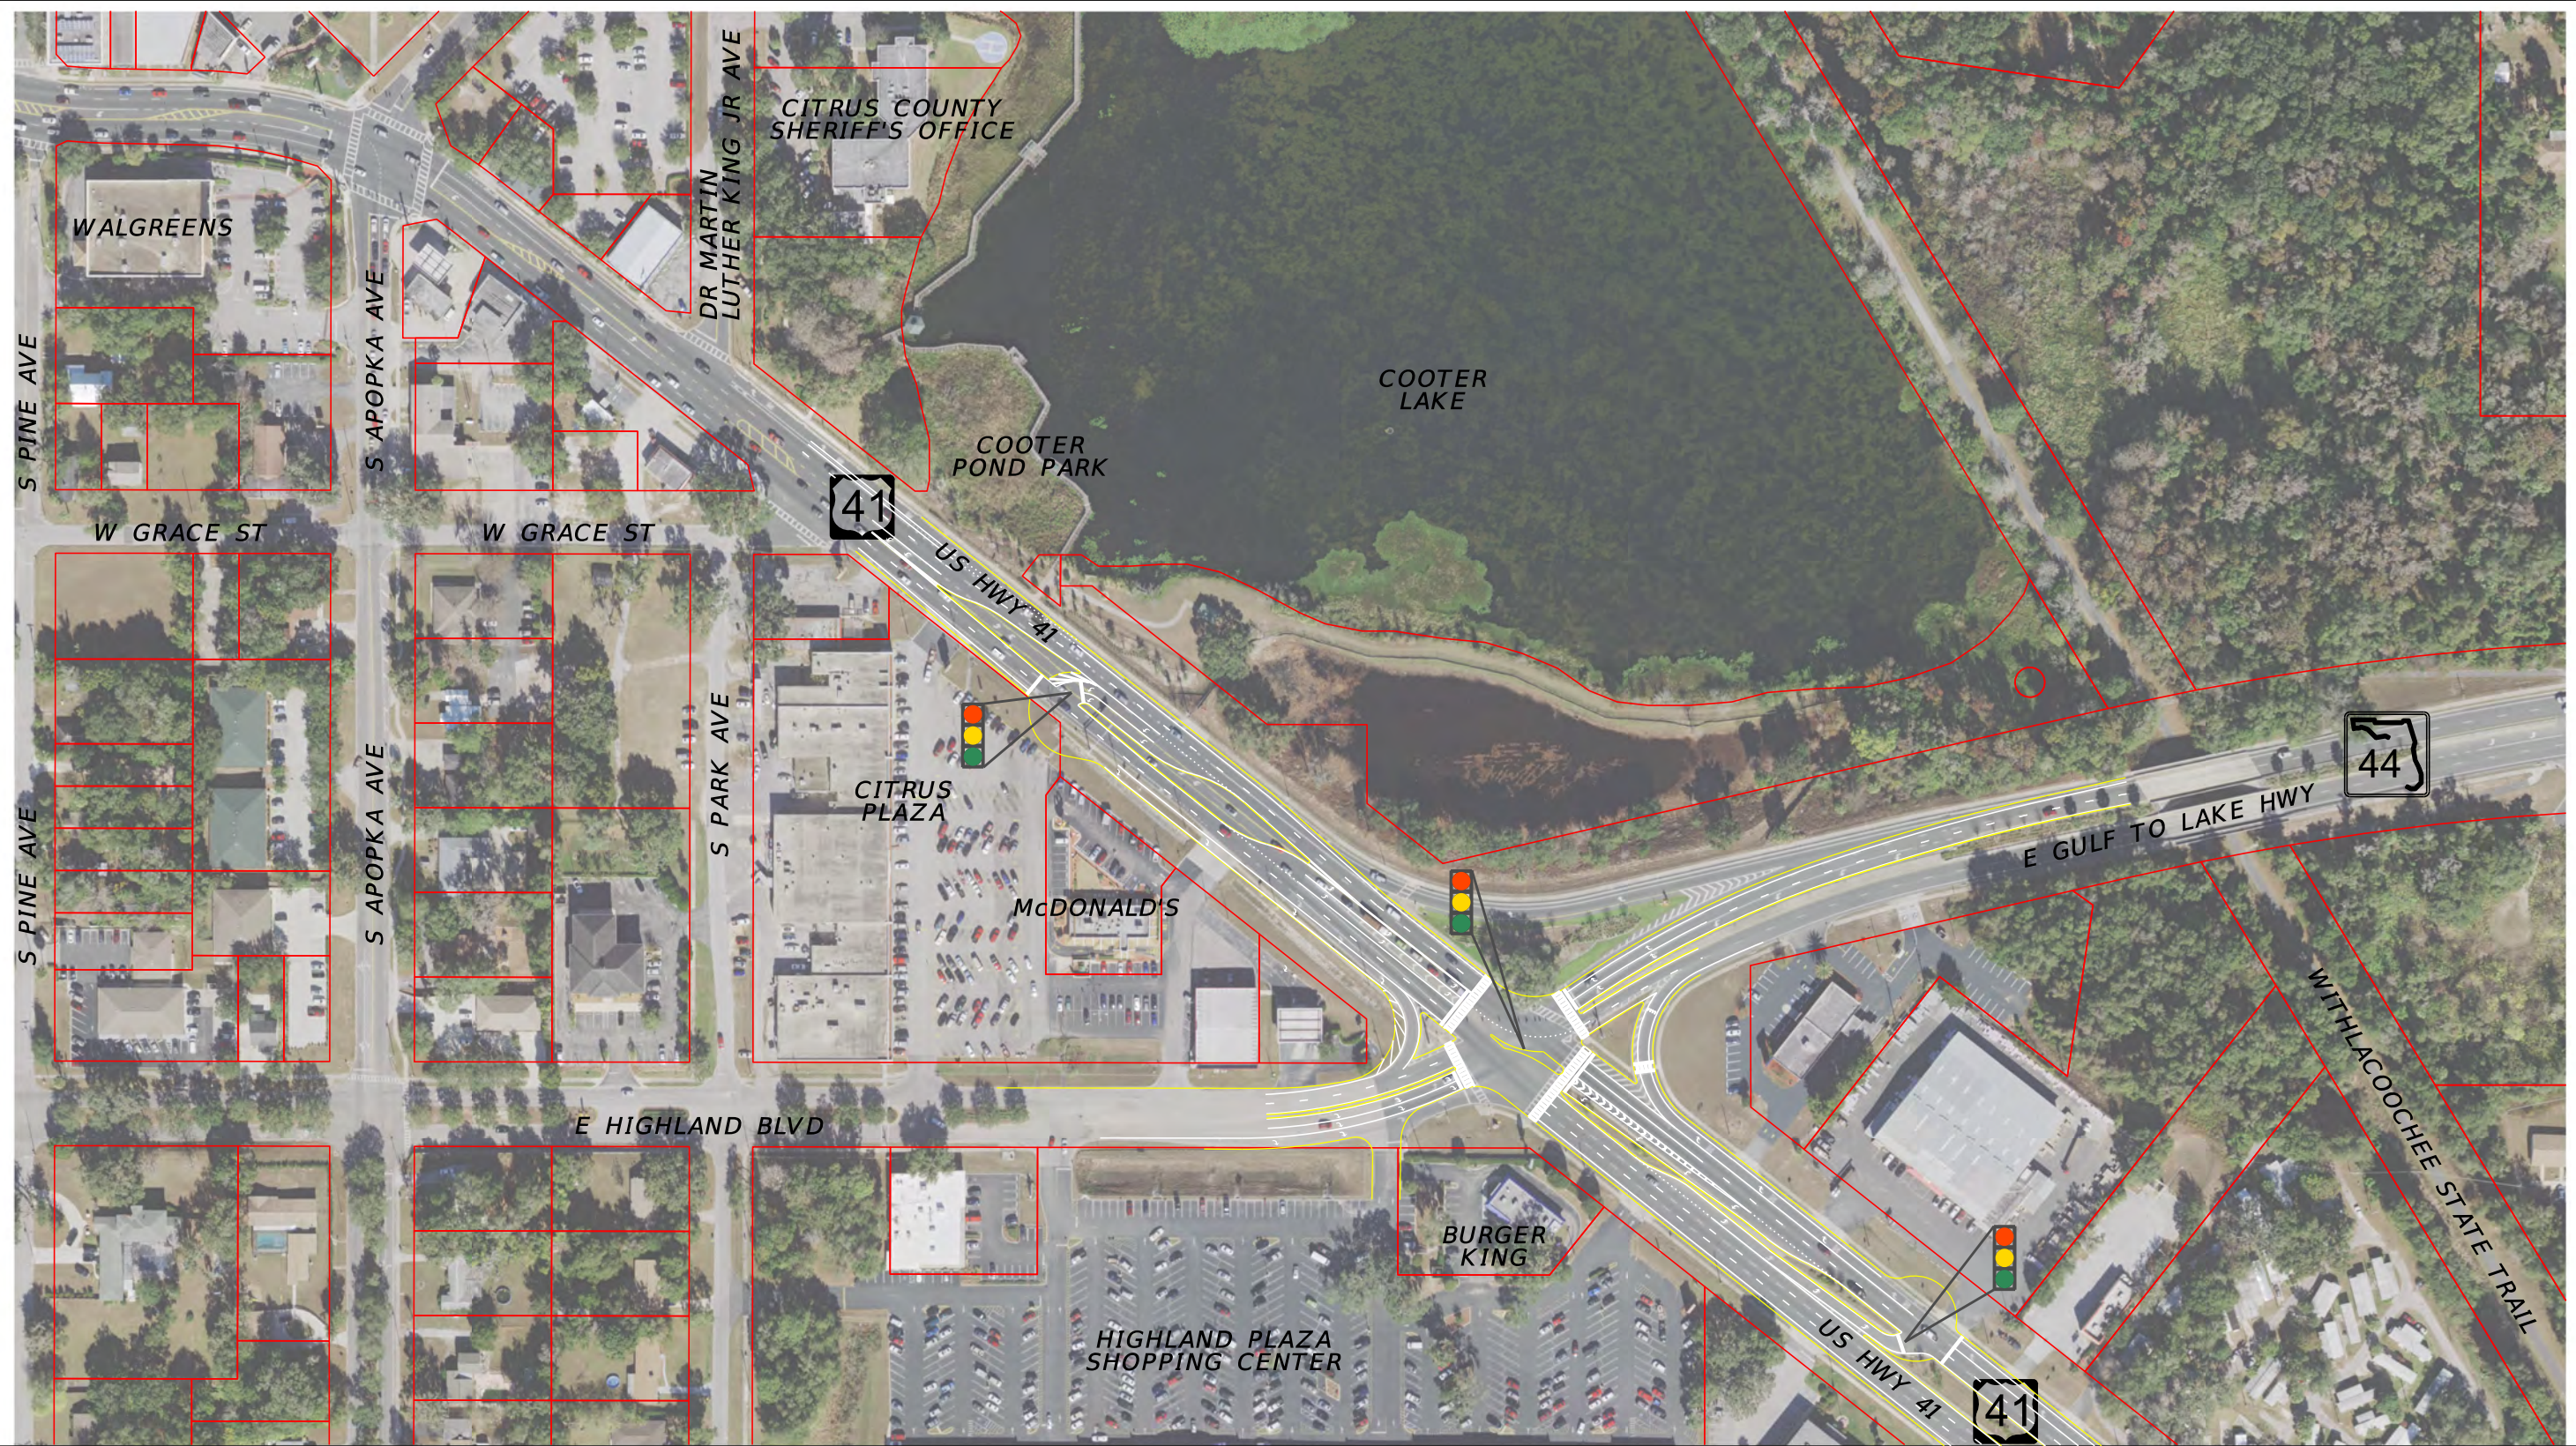

— PARCEL LINE

FOR ILLUSTRATIVE PURPOSES ONLY
AERIAL PHOTO ACQUIRED 2017

| REVISIONS | | | | STATE OF FLORIDA DEPARTMENT OF TRANSPORTATION | | | US 41 / SR 44 RCUT | SHEET NO. 4 |
|-----------|-------------|------|-------------|--|--------|----------------------|-----------------------|-------------------|
| DATE | DESCRIPTION | DATE | DESCRIPTION | ROAD NO. | COUNTY | FINANCIAL PROJECT ID | | |
| | | | | US 41 | CITRUS | 18956 | | |

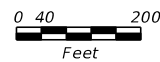

— PARCEL LINE

FOR ILLUSTRATIVE PURPOSES ONLY
AERIAL PHOTO ACQUIRED 2017

| REVISIONS | | | | STATE OF FLORIDA DEPARTMENT OF TRANSPORTATION | | | US 41 / SR 44 QUADRANT | SHEET NO. |
|-----------|-------------|------|-------------|--|--------|----------------------|---------------------------|--------------|
| DATE | DESCRIPTION | DATE | DESCRIPTION | ROAD NO. | COUNTY | FINANCIAL PROJECT ID | | |
| | | | | US 41 | CITRUS | 18956 | | 5 |